

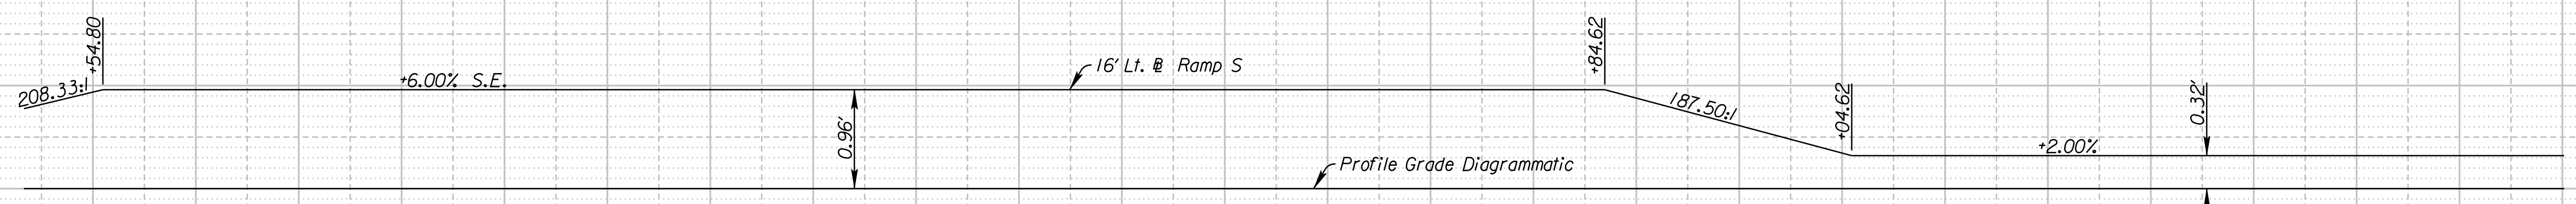
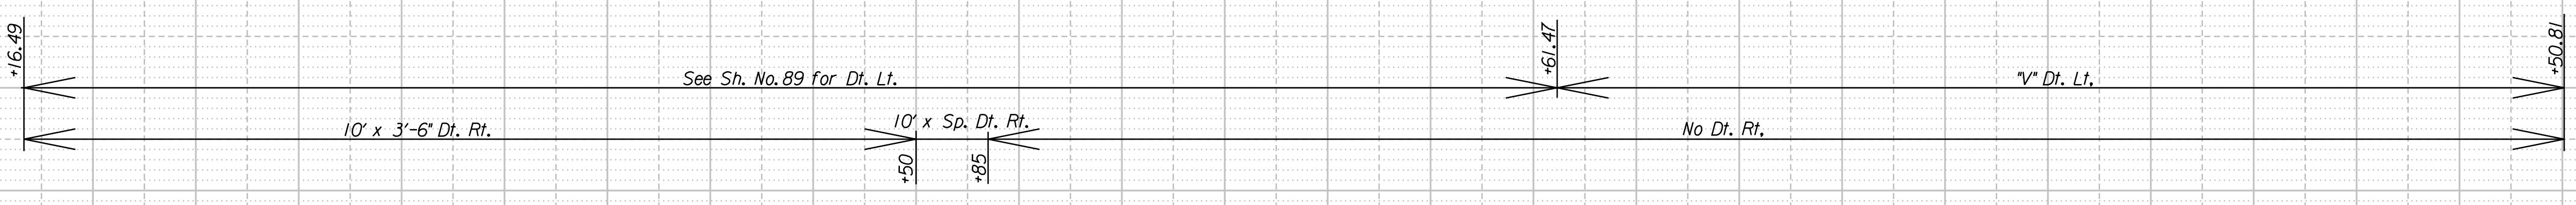


STATE	PROJECT NO.	YEAR	SHEET NO.	TOTAL SHEETS
KANSAS	472 84614	.	91	534

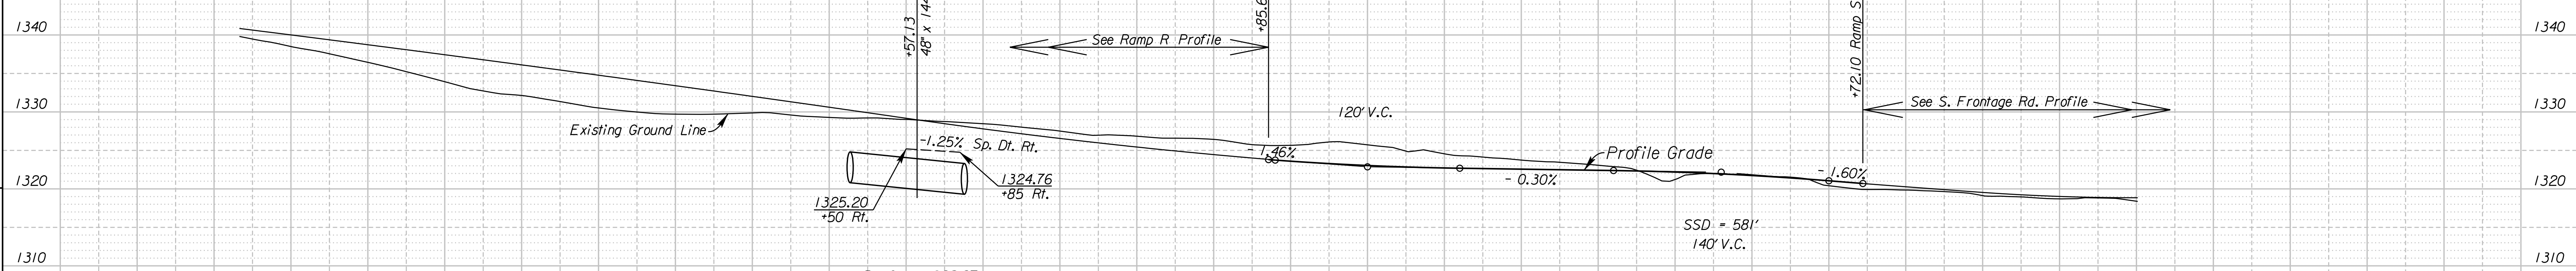

RAMP S SUPERELEVATION DIAGRAM

See Sh. No. 14 for Earthwork Balance

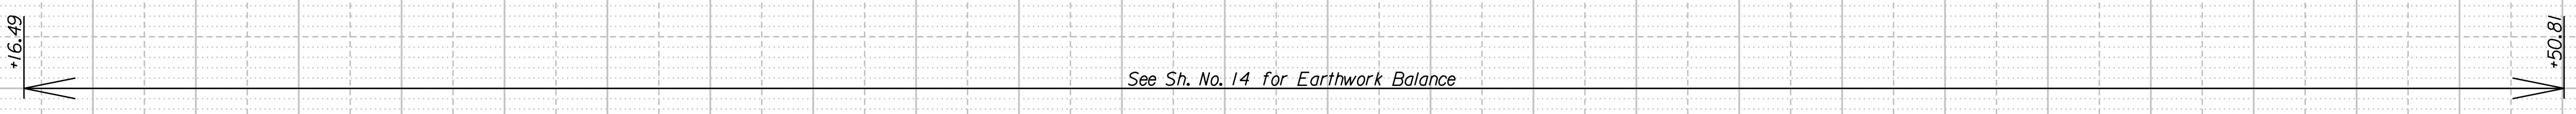

See Sh. No. 89 for Dt. Lt.

- 1323.80 +85.66
- 1323.74 P.C. +90
- 1323.60
- 1323.04 P.I. E.I. 1322.86 +50
- 1322.72
- 1322.68 P.T. +10
- 1322.41
- 1322.38 P.C. +10
- 1321.95 P.I. E.I. 1322.17 +80
- 1321.74
- 1321.05 P.T. +50
- 1320.70 +72.10

11:30:31 AM
 Z:\97001
 T:\35166A\Cadd\Sheets\Roadway\Details\EK2RPSPP.dgn
 SURV. PLOT CADD DES. DR. TR. CKD. APP.

CITY OF WICHITA
 RAMP S
 PROFILE
 STA. 10646+16.49 TO STA. 10658+50.81