



STATE	PROJECT NO.	YEAR	SHEET NO.	TOTAL SHEETS
KANSAS	472 84614	.	177	534

WALL N ALIGNMENT DATA			
POINT NO.	P.I. STA.	NORTHING	EASTING
1	300+00.00	1684172.3591	1701760.8646
2	301+25.08	1684047.2955	1701763.0887

WALL P ALIGNMENT DATA			
POINT NO.	P.I. STA.	NORTHING	EASTING
3	400+00.00	1684185.2858	1702487.7496
4	401+25.08	1684060.2223	1702489.9737

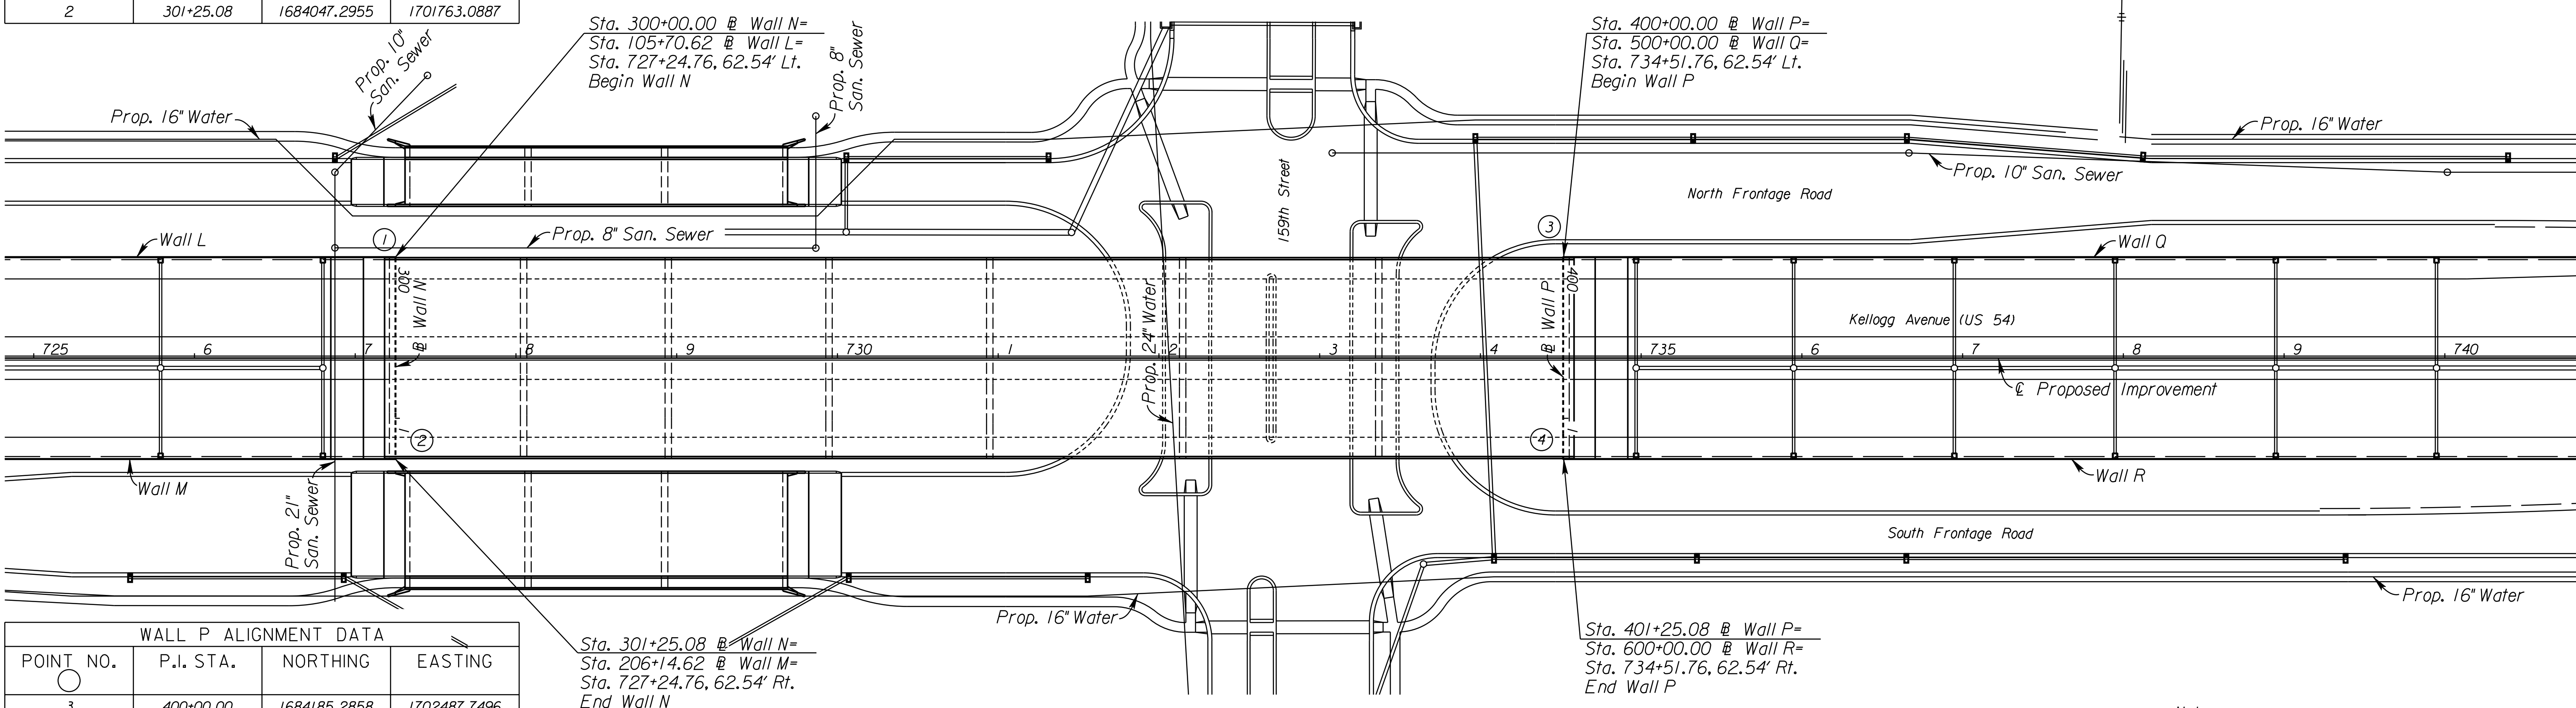


Note:
All Station and Offsets are to Back Face of Wall

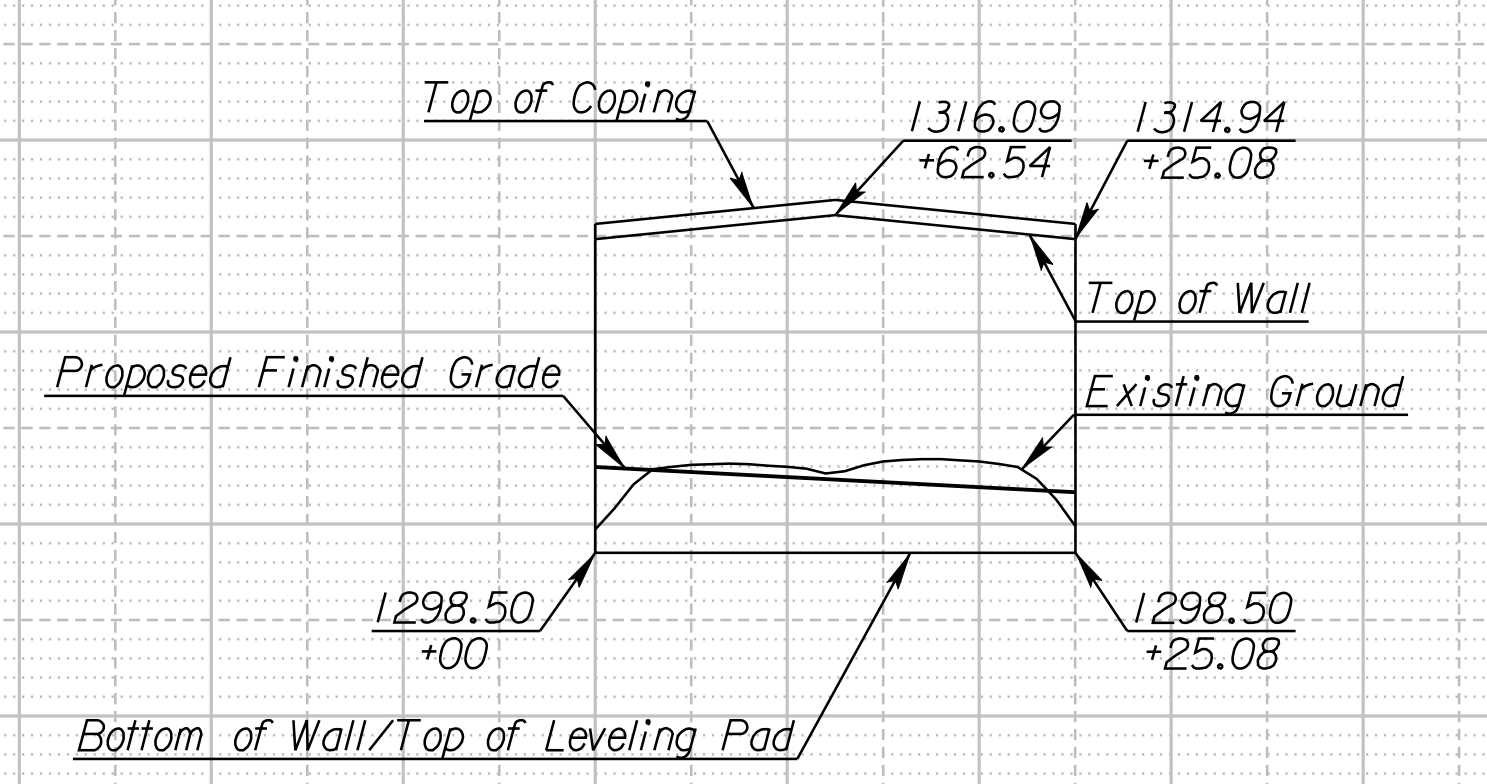

WALL N PROFILE

Ex. Ground Top of Wall Fin. Grade	Station	Elevation
1299.71	300	1314.84
1303.08		1302.97
1302.98		1315.34
1303.26		1302.71
1303.26		1315.84
1299.90		1302.44
		1315.84
		1302.18
		1315.34
		1301.92
		1314.84
		1301.66

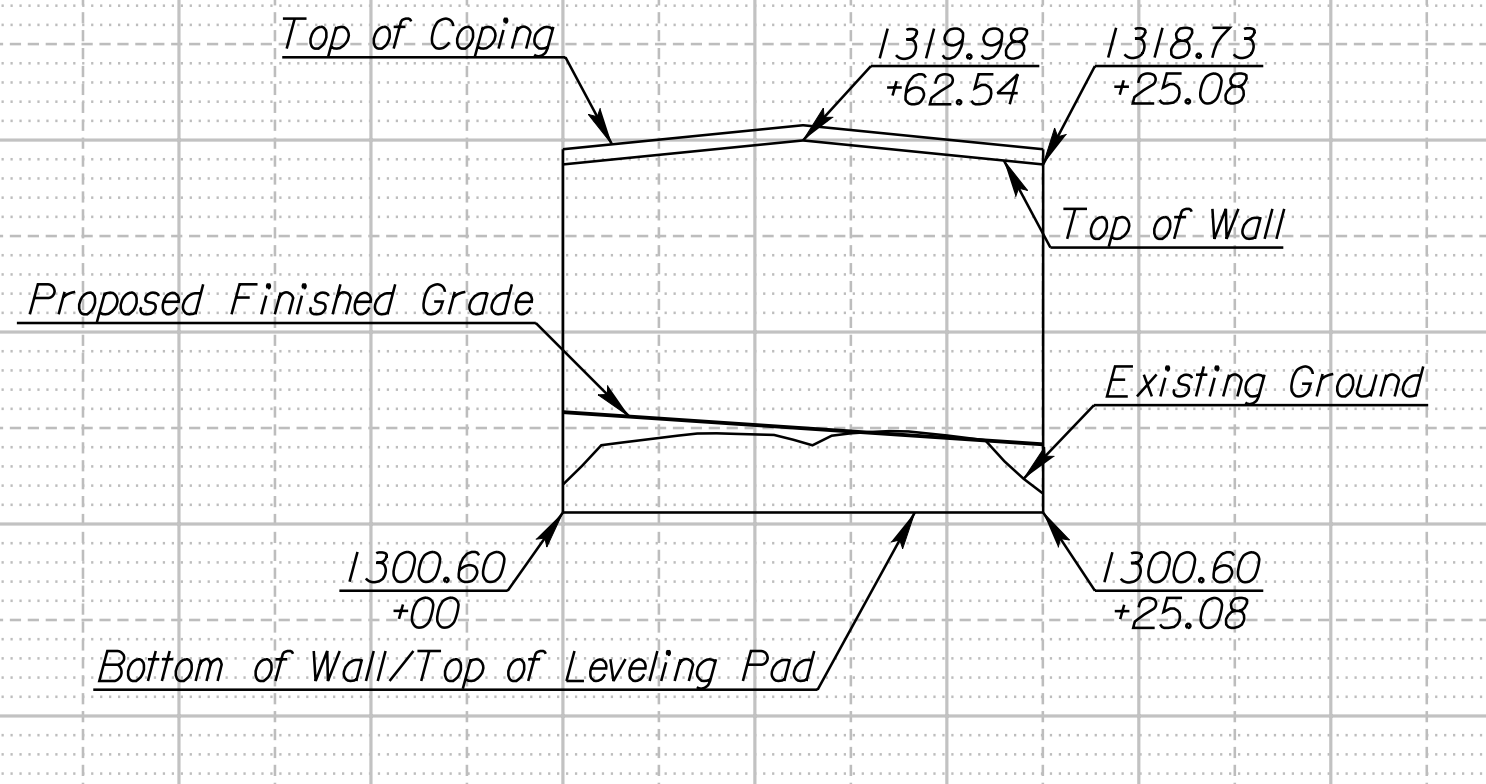

WALL P PROFILE

Ex. Ground Top of Wall Fin. Grade	Station	Elevation
1302.05	400	1318.73
1304.48		1305.83
1304.67		1319.23
1304.72		1305.49
1304.61		1319.73
1301.59		1305.16
		1319.73
		1304.82
		1319.23
		1304.49
		1318.73
		1304.15

CITY OF WICHITA
MSE RETAINING WALLS N & P
PLAN & PROFILE