
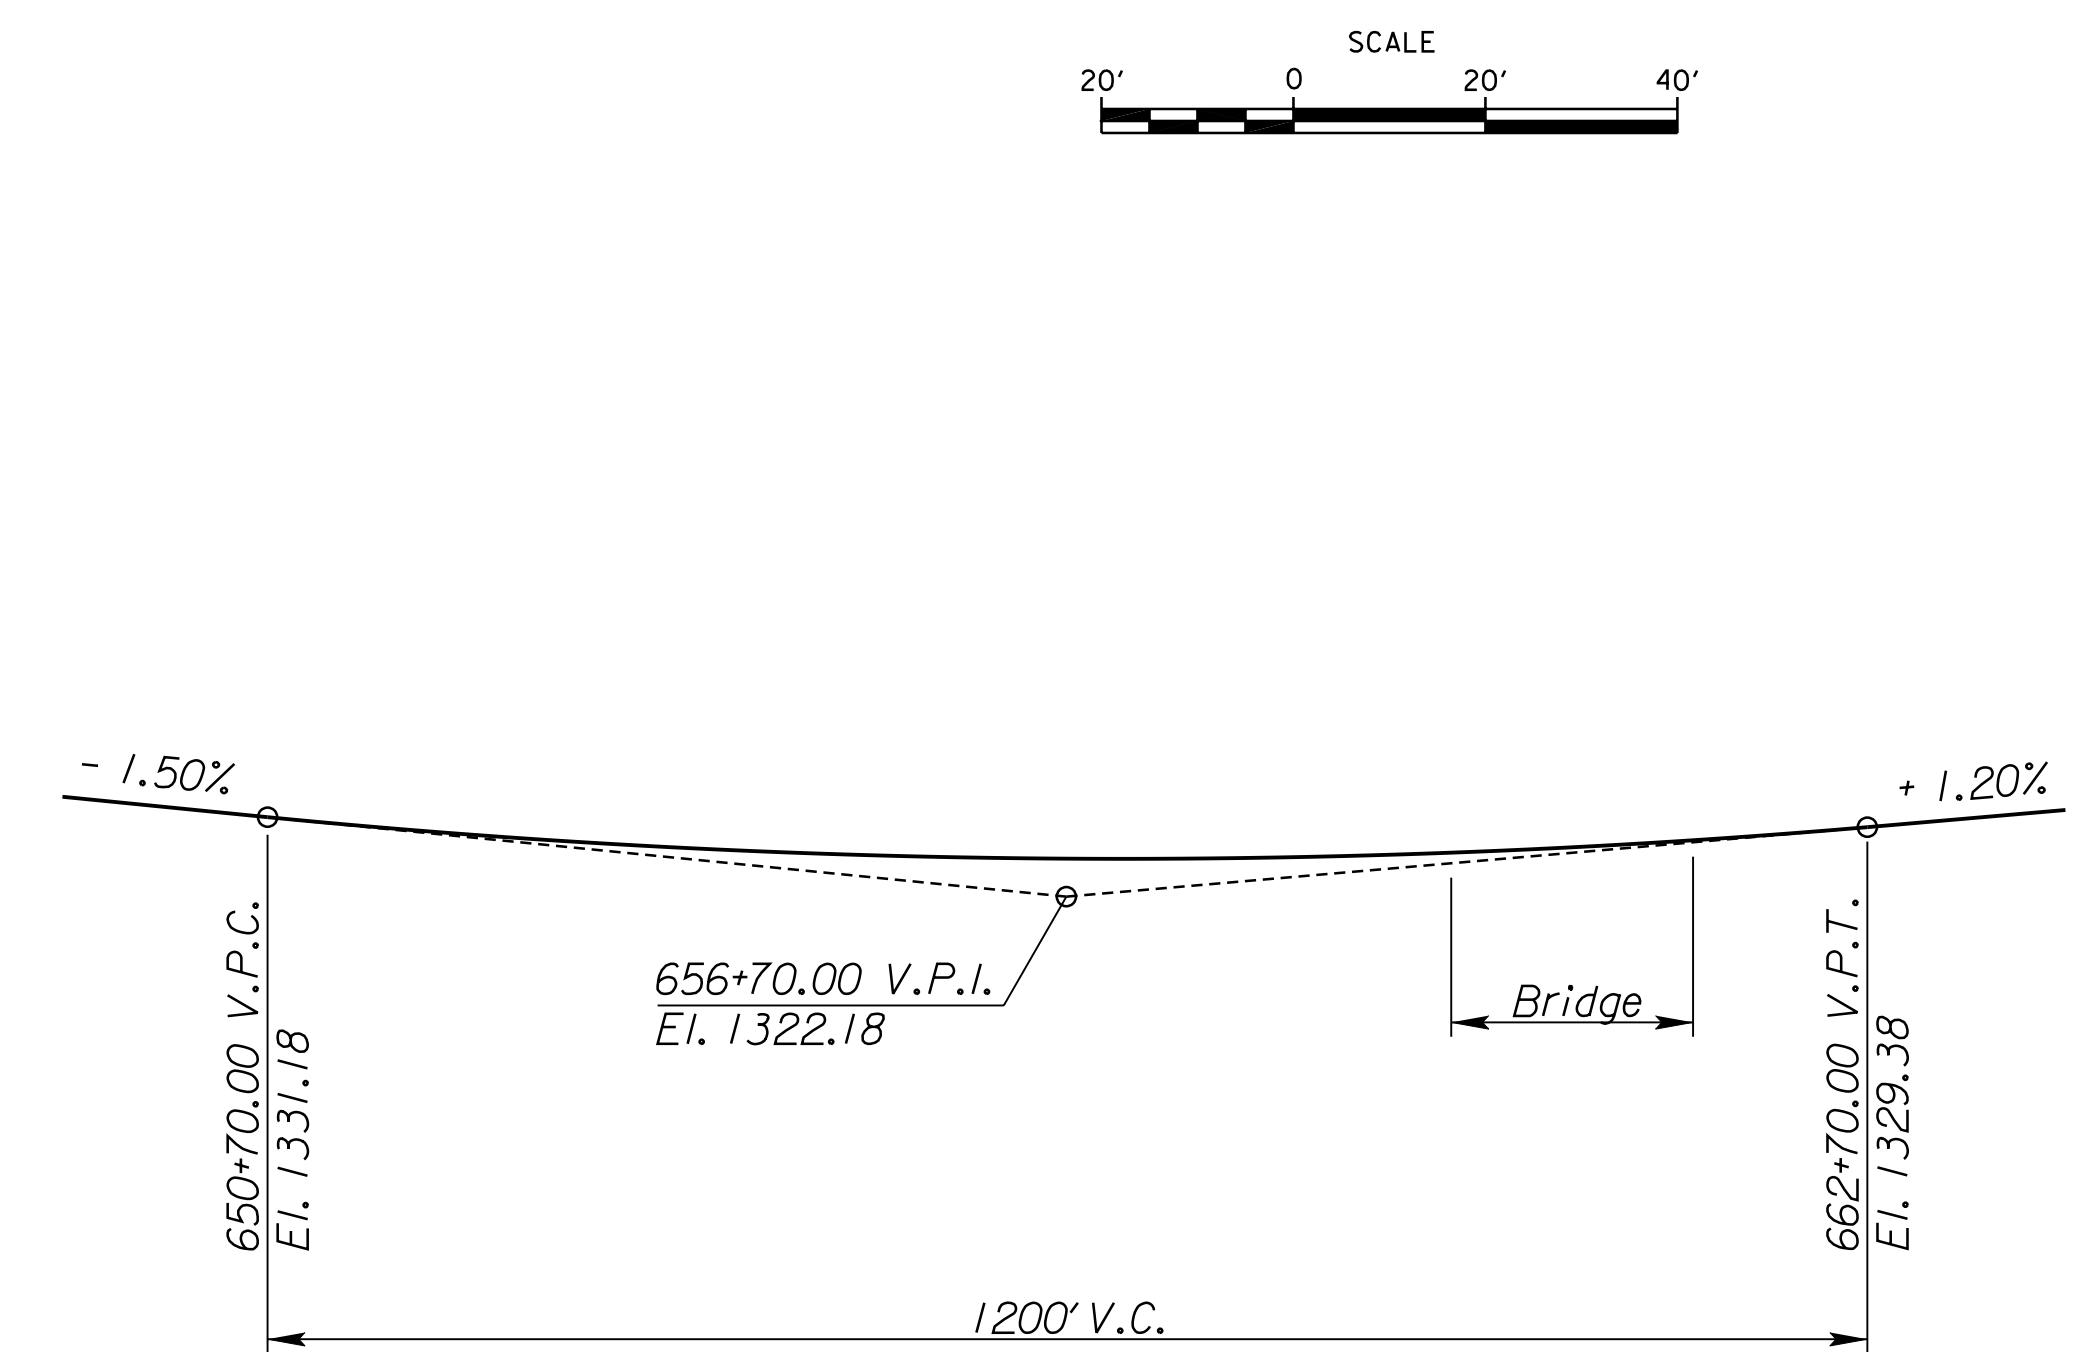



STATE	PROJECT NO.	YEAR	SHEET NO.	TOTAL SHEETS
KANSAS	472 84614	.	185	534

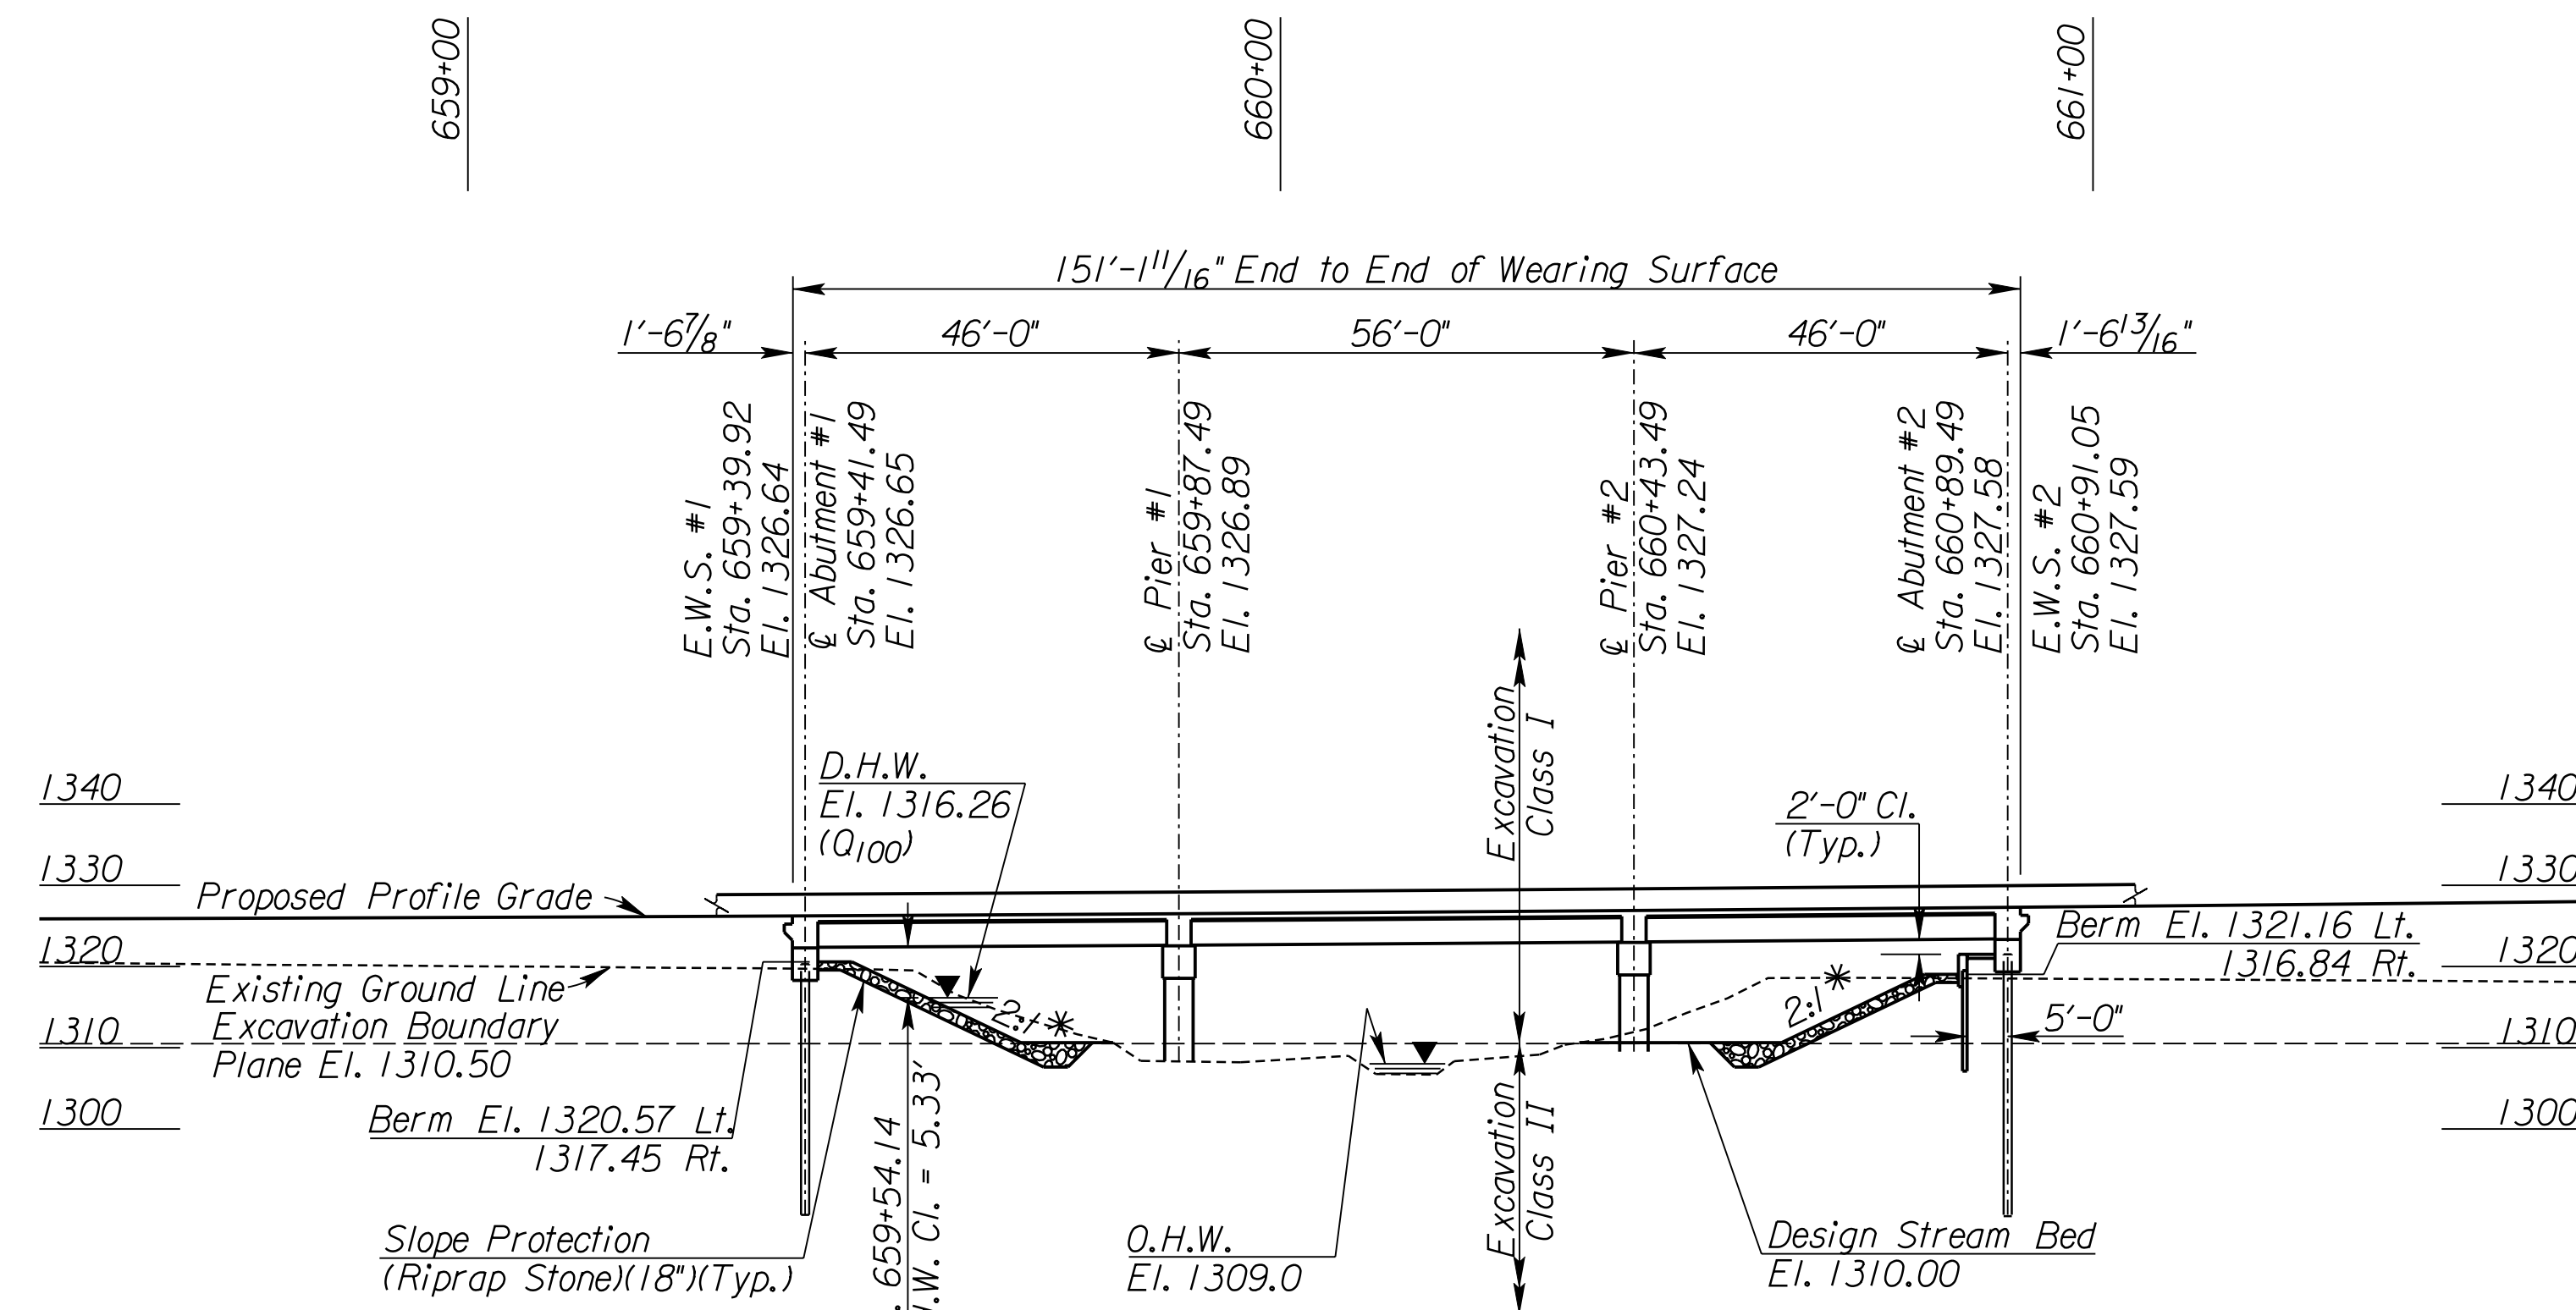

DESIGN LOADING:
 HL-93

UNIT STRESSES:
 Concrete $f'_c = 4,000$ psi
 Reinforcing Steel $f_y = 60,000$ psi

ELEVATION
 46'-56'-46'
 Continuous Prestressed Concrete Beam Spans;
 Pile Bent Abutments & Column Bent Piers,
 1-60' & 1-68' Roadways, 17° Skew Lt.
 * Normal to Channel

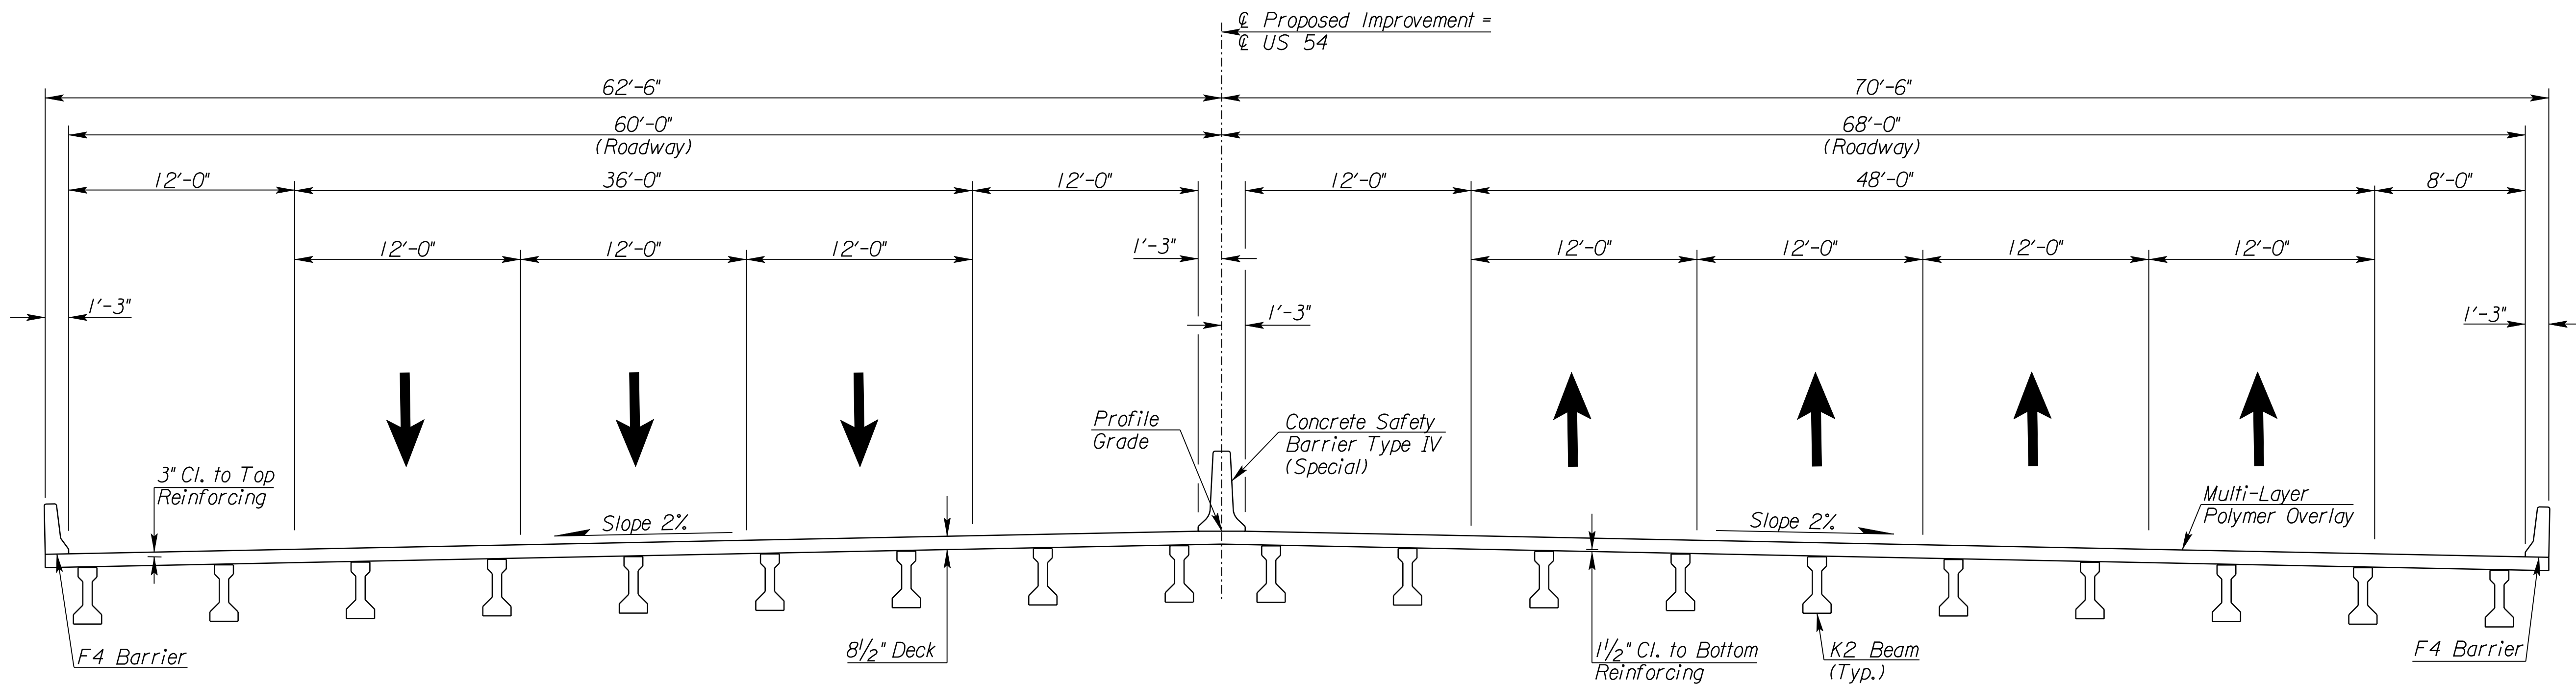

EAST KELLOGG OVER SPRING BRANCH TRIBUTARY #4
 Proposed Section

CITY OF WICHITA
 EAST KELLOGG OVER
 SPRING BRANCH TRIBUTARY #4
 CONSTRUCTION LAYOUT II

BR. NO. STA. 660+15.49

11:39:05 AM
 2/8/2011
 T:\35766A\Cadd\Sheets\Structures\Bridge\SBT4\EK2SBML\CLY02.dgn
 SURV. PLOT CADD DES. DR. TR. CKD. APP.