
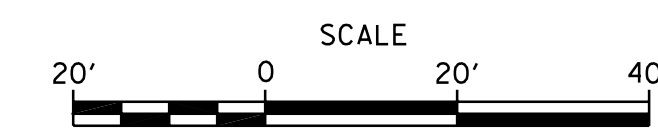


STATE	PROJECT NO.	YEAR	SHEET NO.	TOTAL SHEETS
KANSAS	472 84614	.	202	534


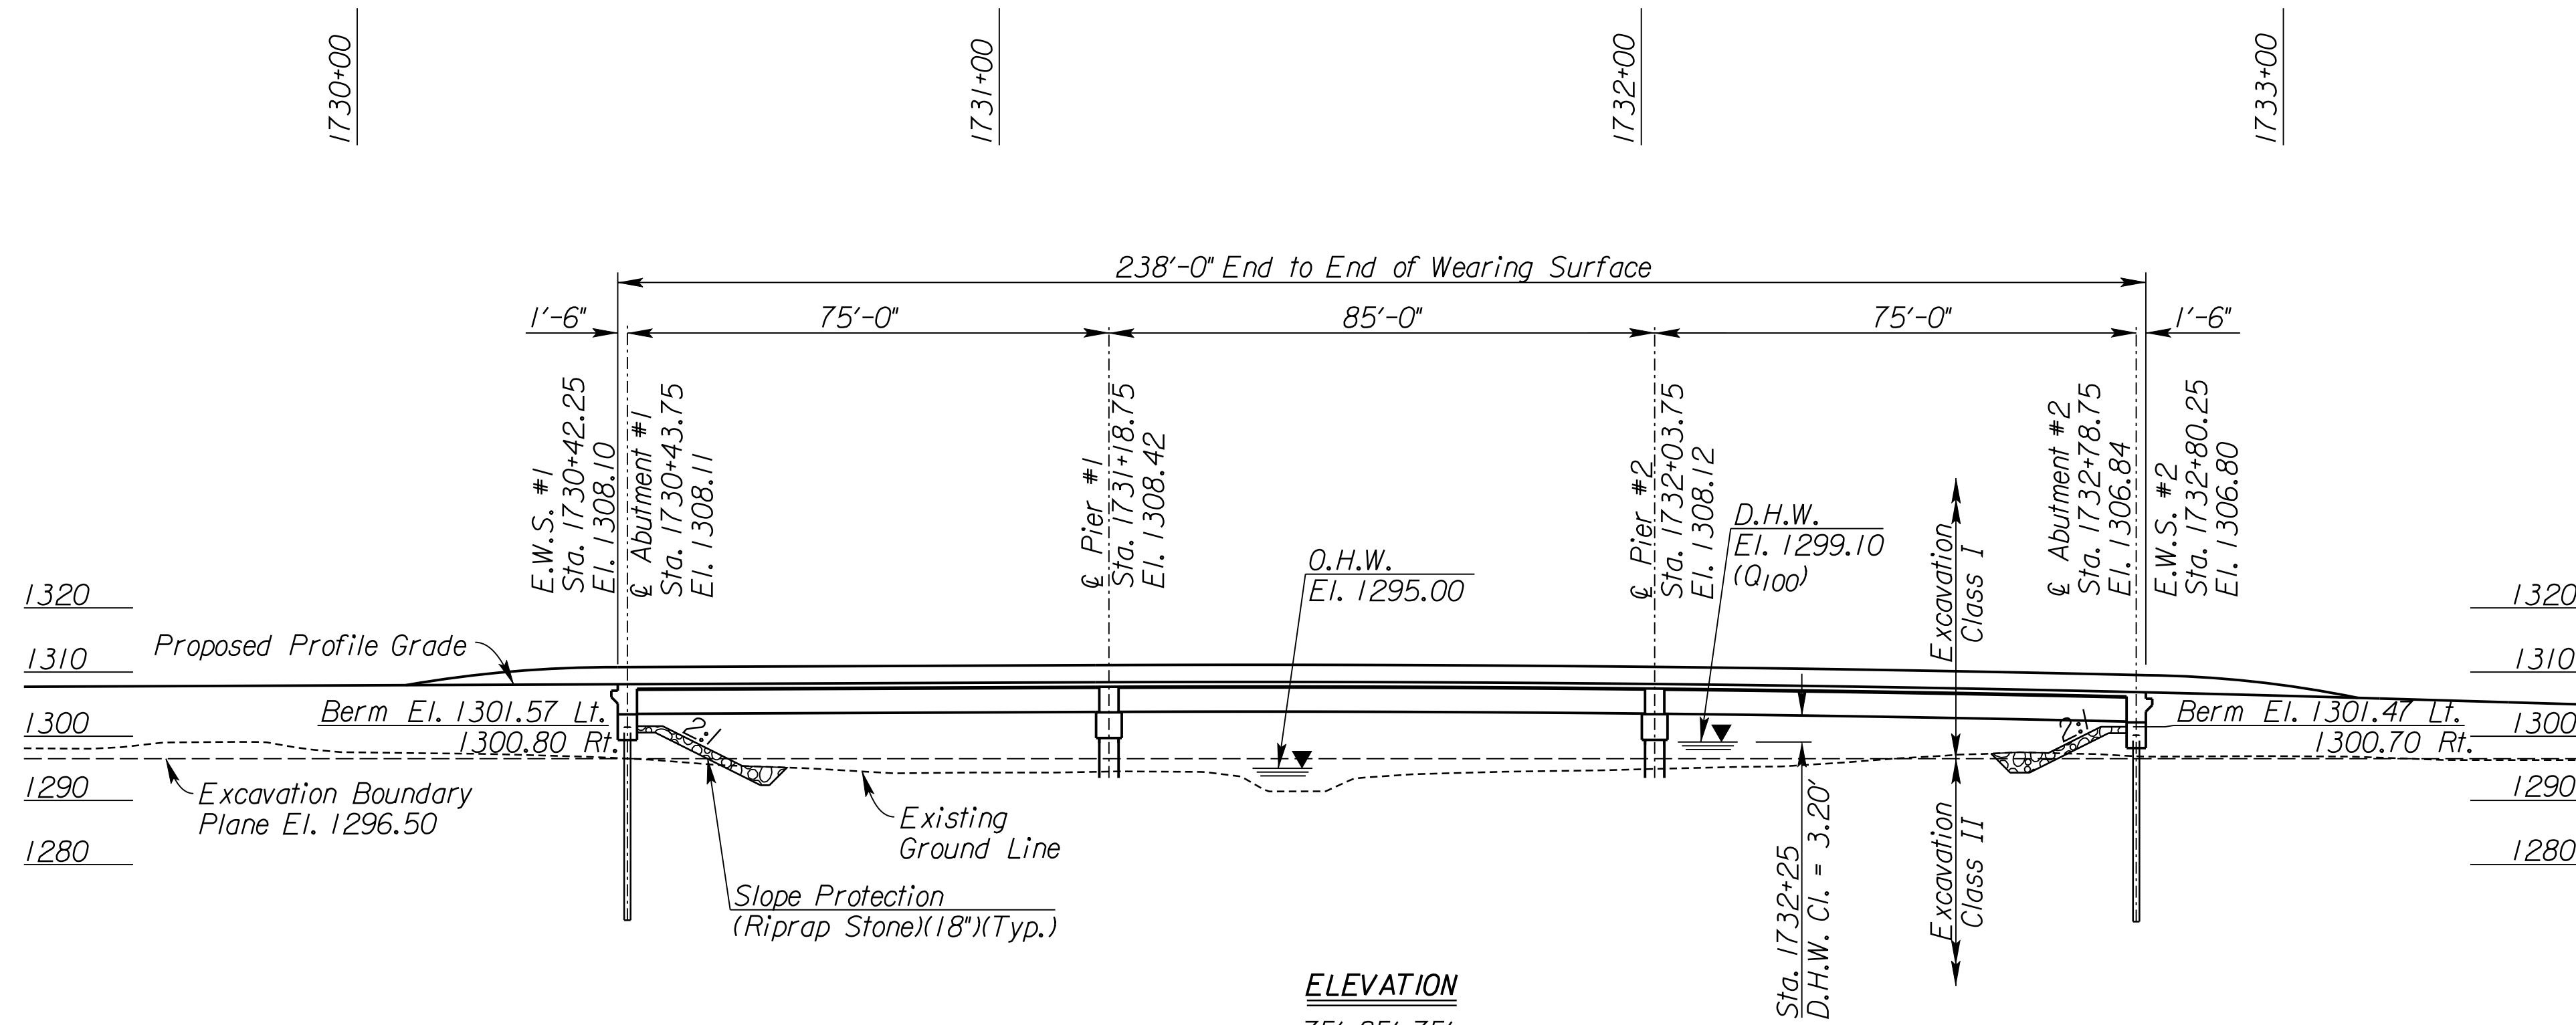


DESIGN LOADING:

HL-93

UNIT STRESSES:

Concrete $f'_c = 4,000$ psi
Reinforcing Steel $f_y = 60,000$ psi

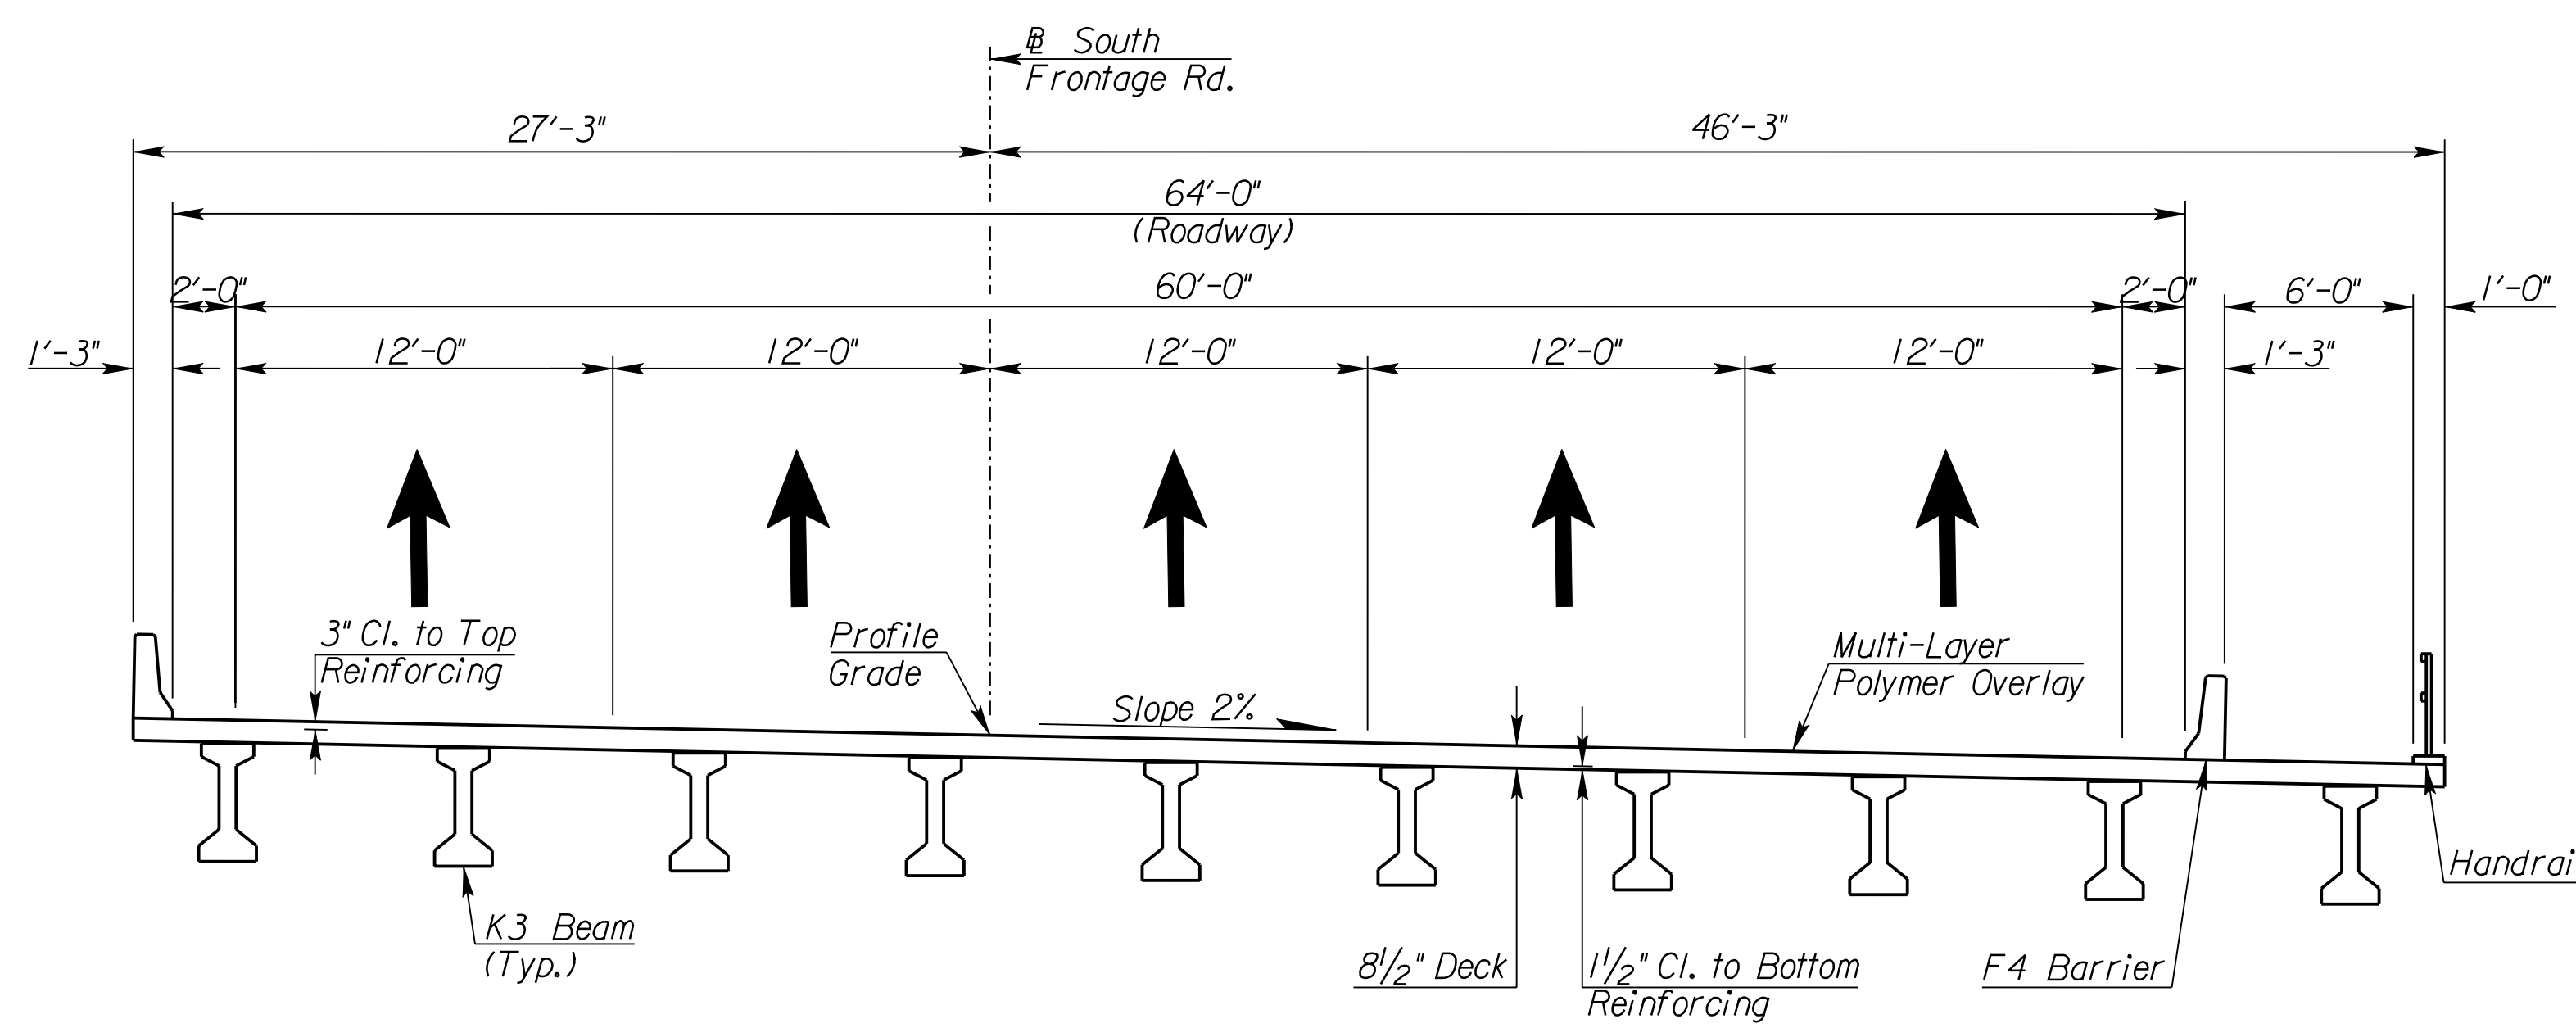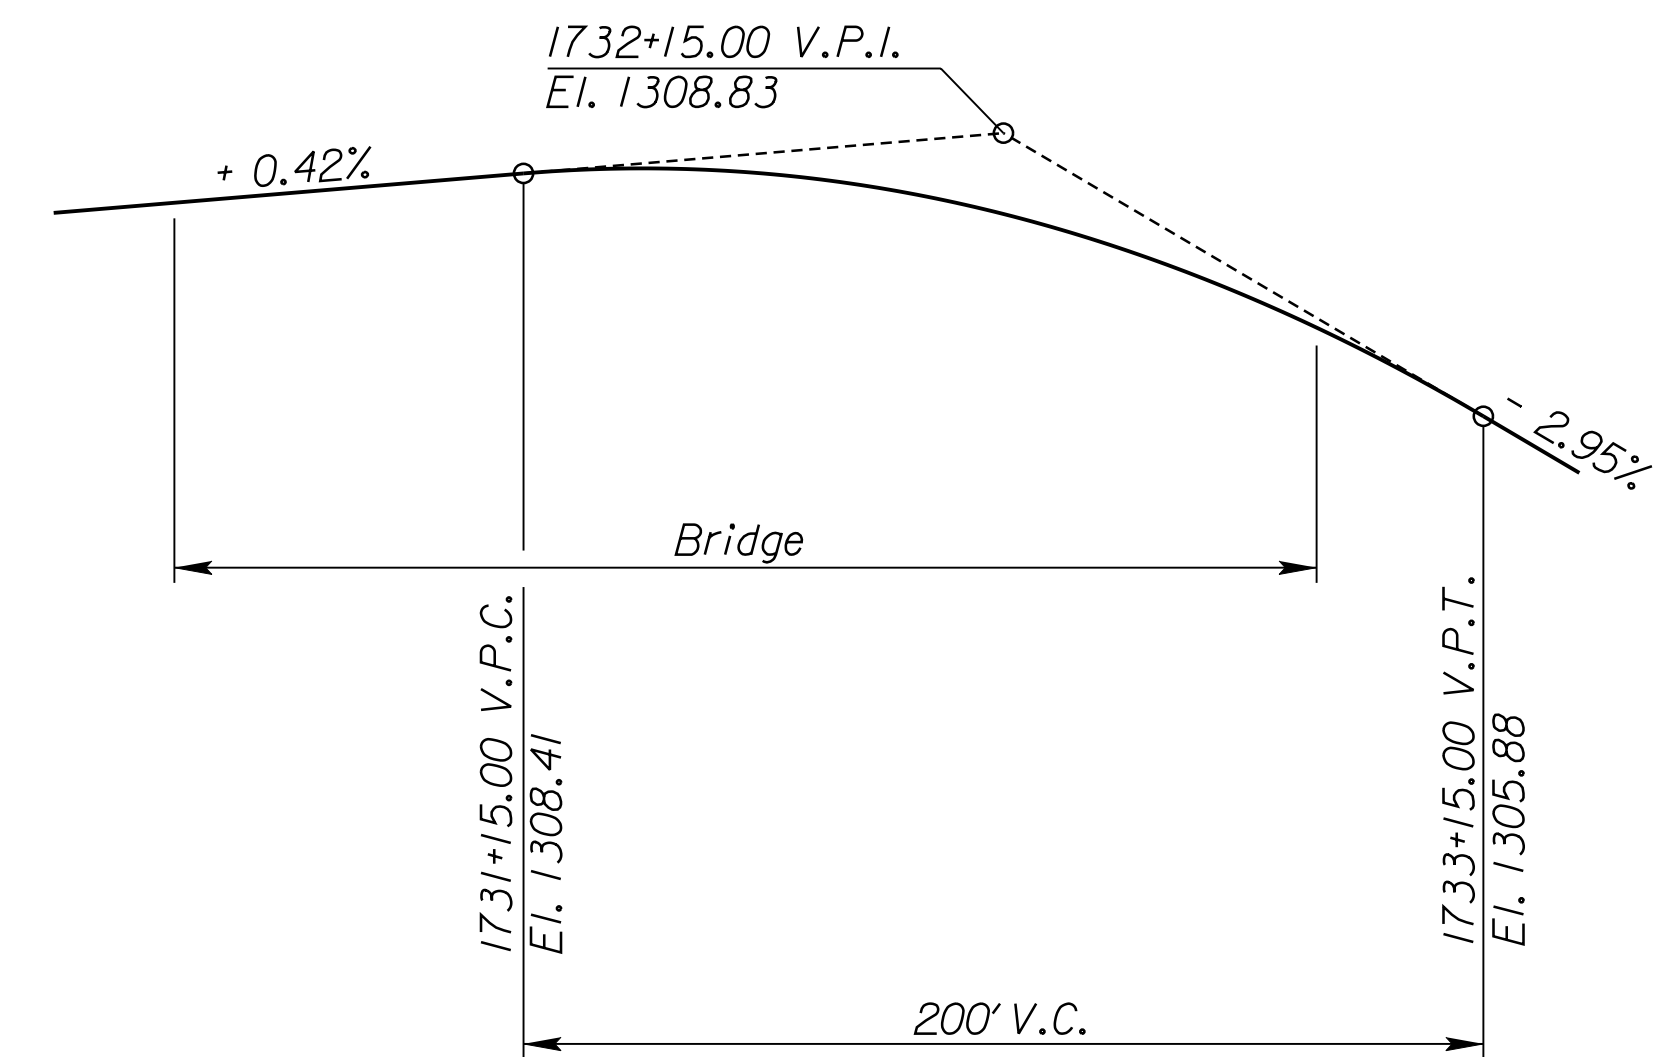

CITY OF WICHITA
SOUTH FRONTAGE ROAD OVER BROOKHAVEN CREEK
CONSTRUCTION LAYOUT II
BR. NO. STA. 1731+61.25

11:43:34 AM
 2/9/2011
 T:\35766A\Cadd\Sheets\Structures\Bridges\BHCRC\SFR\EX2BH5FCLY02.dgn
 SURV. PLOT CADD DES. DR. TR. CKD. APP.