


480 470 460 450 440 430 420 410 400 390 380 370 360 350 340 330 320 310 300 290 280 270 260 250 240 230 220 210

STATE	PROJECT NO.	YEAR	SHEET NO.	TOTAL SHEETS
KANSAS	472 84614	.	328A	534
	200	190	180	170
				160

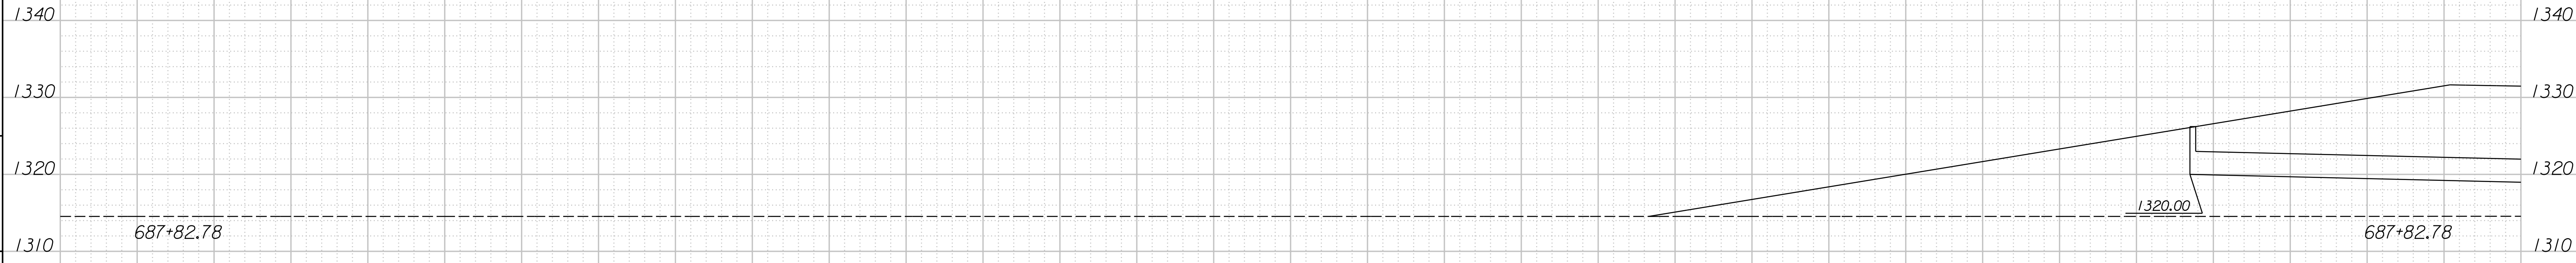

1:19:42 PM
2/9/2011
T:\35766A\Cadd\Sheets\Roadway\Xsect\EK2ML.XSHL.T.dgn
SURV. PLOT CADD DES. DR. TR. CKD. APP.

MAINLINE EXT. LT.
STA. 687+82.78
Scale 1"=10'

480 470 460 