


160 170 180 190 200 210 220 230 240 250 260 270 280 290 300 310 320 330 340 350 360 370 380 390 400 410 420 430

STATE	PROJECT NO.	YEAR	SHEET NO.	TOTAL SHEETS
KANSAS	472 84614	.	370B	534
	440	450	460	470

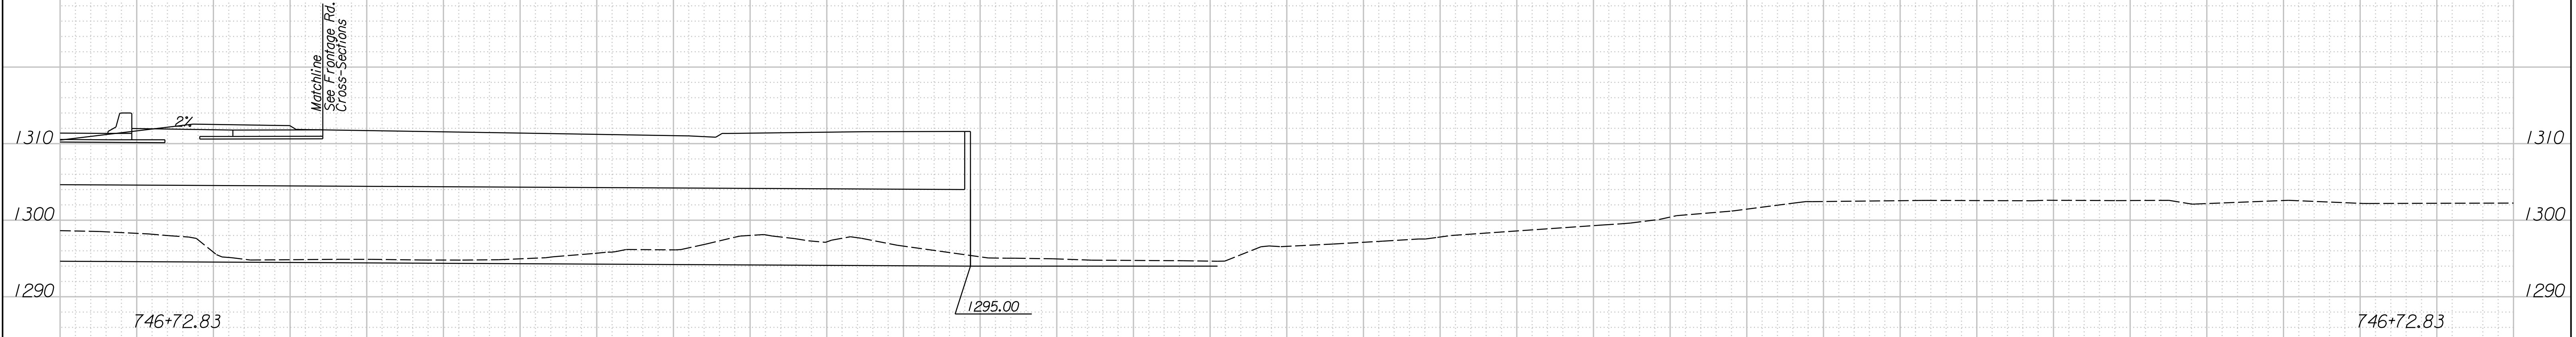

11:21 PM 2/9/2011 T:\35766A\Cadd\Sheets\Roadway\Xsect\EK2ML.XSHRT.dgn  
 SURV. PLOT CADD DES. DR. TR. CKD. APP.

MAINLINE EXT. RT.  
 STA. 746+72.83  
 Scale 1"=10'

160 170 180 