


STATE	PROJECT NO.	YEAR	SHEET NO.	TOTAL SHEETS
KANSAS	472 84614	.	467	534

160 150 140 130 120 110 100 90 80 70 60 50 40 30 20 10 0 10 20 30 40 50 60 70 80 90 100 110

120 130 140 150 160

12:50:29 PM
 2/24/2011
 G:\W06\0035\Road\35766A-Project I\Design_Management\CADD\Bor der\s\EK2FSXSH.dgn
 SURV. PLOT CADD DES. DR. TR. CKD. APP.

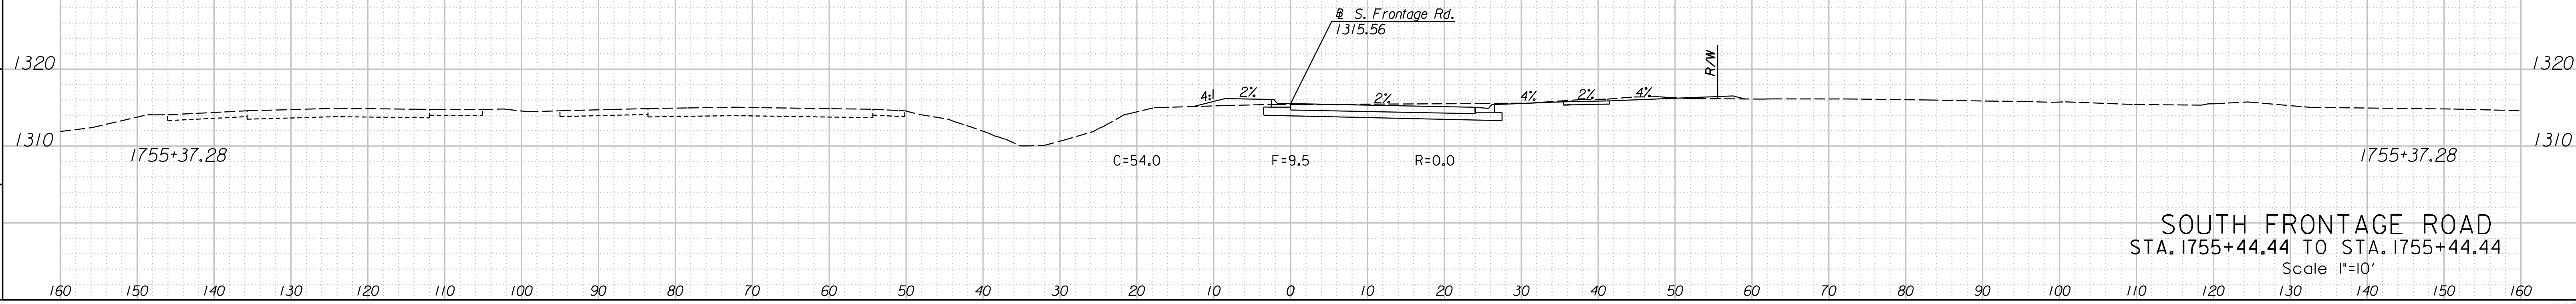

SOUTH FRONTAGE ROAD
 STA. 1755+44.44 TO STA. 1755+44.44
 Scale 1"=10'