


NO.	PAVEMENT TYPE	FINISH	COLOR
1	GRAY MEDIUM BROOM CONCRETE	MEDIUM BROOM FINISH PERPENDICULAR TO DIRECTION OF TRAVEL	STANDARD READY MIX
2	BROWN SANDBLASTED CONCRETE	MEDIUM SANDBLASTED FINISH	SCOFIELD CHROMIX ADMIXTURE WESTWOOD BROWN C-27

**L CONCRETE PAVING FINISH**

SCALE: 1/2" = 1'-0"


NOTES:  
1) QUARRY BLOCK BOULDERS SHALL BE SET TO TAKE ADVANTAGE OF THE BEST SIDE OR UNIQUE CHARACTER OF THE STONE. ALL BOULDERS SHALL BE SET ON A 4" CONCRETE BASE. ALL STONES SHALL BE SET RIGHT SIDE UP AS THEY WERE BEFORE HARVESTING SO THAT THE WORN SURFACE STAYS EXPOSED. BOULDERS WITH DAMAGED SURFACES OR THAT HAVE BEEN SPLIT WILL BE REJECTED IF THE BROKEN FACE CANNOT BE HIDDEN FROM VIEW. STONES SHALL BE MOVED INTO PLACE WITH STRAPS. GRAPPLE HOOKS IF USED SHALL BE IMPLEMENTED SO AS TO NOT DAMAGE THE EXPOSED STONE SURFACE.  
2) SUBMIT STAMPED SHOP DRAWING FOR APPROVAL PRIOR TO FABRICATION. ALL STEEL TO BE POWDER COATED RAL 6015. CONCEAL MORTARED JOINTS. STONE TO BE: TURKEY CREEK BLEND. SOURCE: TURKEY CREEK NATURAL STONE, WISTER, OKLAHOMA. CONTACT: CHUCK EVANS, PH. 918.647.6670, OR APPROVED EQUAL.

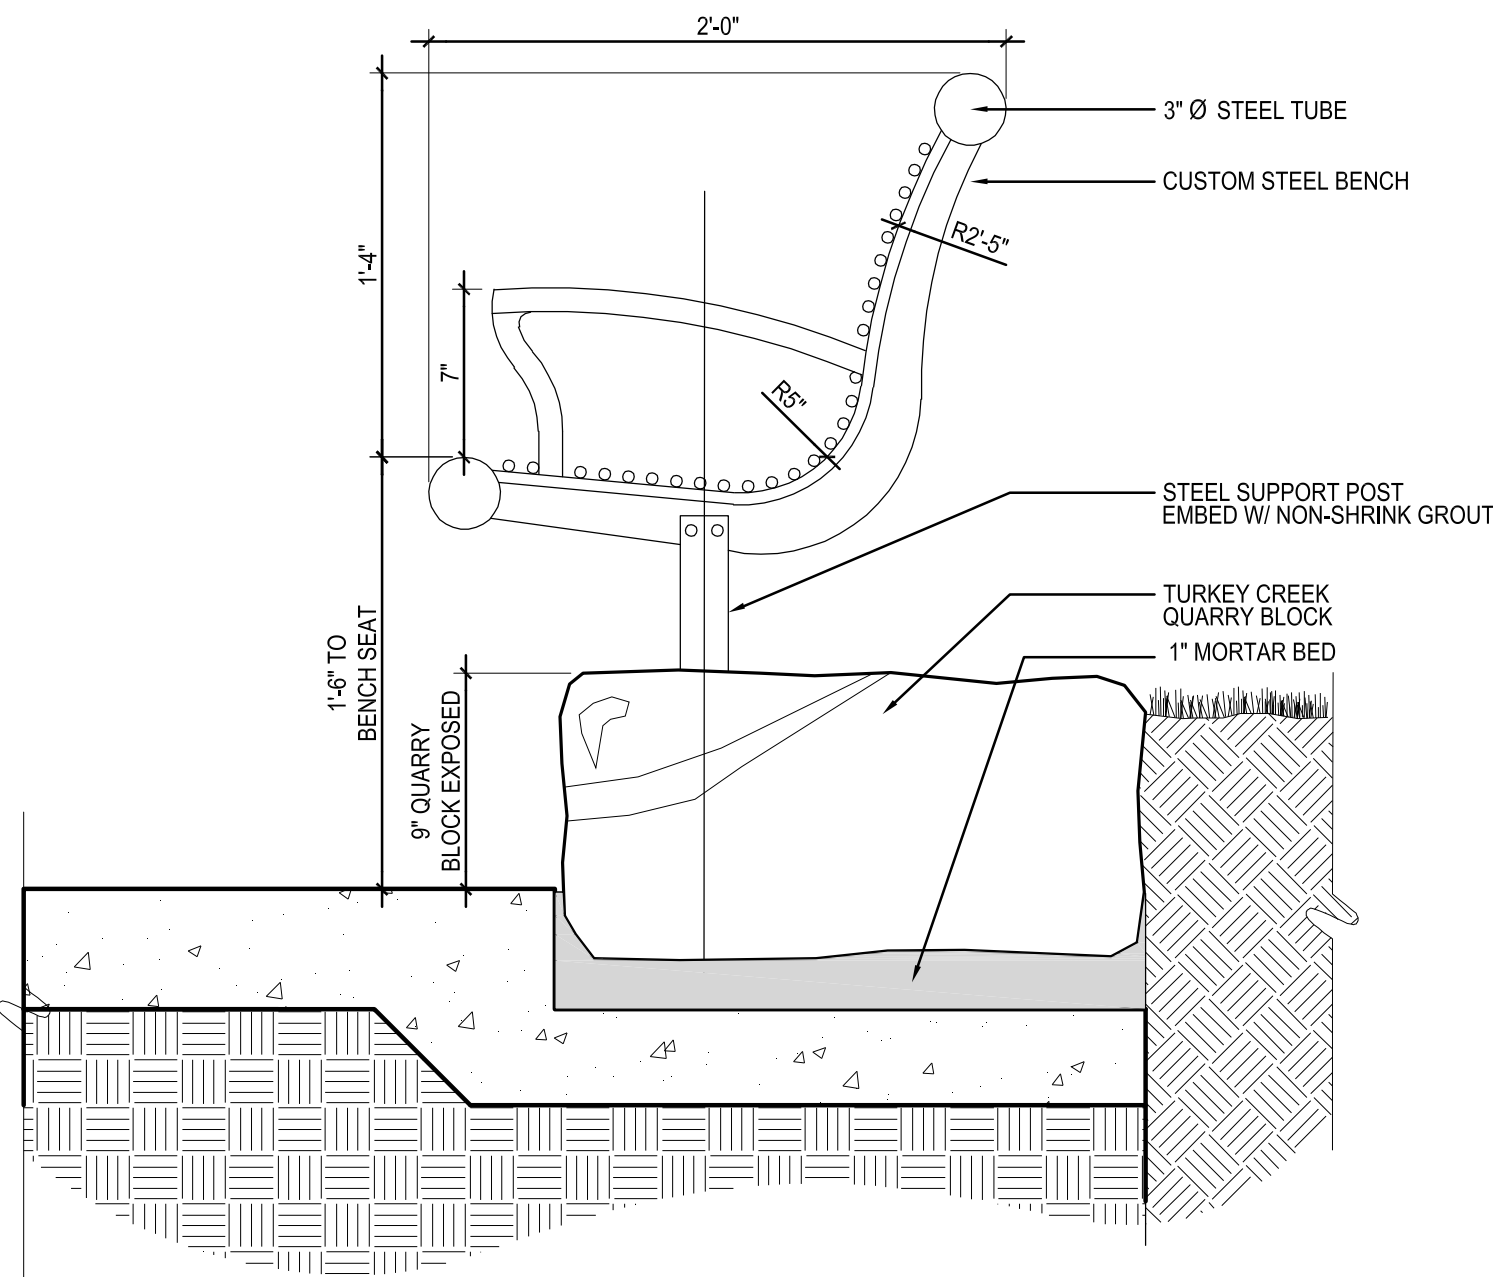

**O QUARRY BLOCK BENCH**

SCALE: 1 1/2" = 1'-0"


NOTE: STONE WALL SHALL BE SET TO TAKE ADVANTAGE OF THE BEST SIDE OR UNIQUE CHARACTER OF THE STONE. ALL STONES SHALL BE SET ON A 4" CONCRETE BASE. ALL STONES SHALL BE SET RIGHT SIDE UP AS THEY WERE BEFORE HARVESTING SO THAT THE WORN SURFACE STAYS EXPOSED. STONES WITH DAMAGED SURFACES OR THAT HAVE BEEN SPLIT WILL BE REJECTED IF THE BROKEN FACE CANNOT BE HIDDEN FROM VIEW. STONES SHALL BE MOVED INTO PLACE WITH STRAPS. GRAPPLE HOOKS IF USED SHALL BE IMPLEMENTED SO AS TO NOT DAMAGE THE EXPOSED STONE SURFACE. PATTERN SHALL BE ASHLAR IN 6'-9" LIFTS. CONSTRUCT MOCK UP WALL FOR APPROVAL PRIOR TO COMMENCING INSTALLATION OF WALLS.

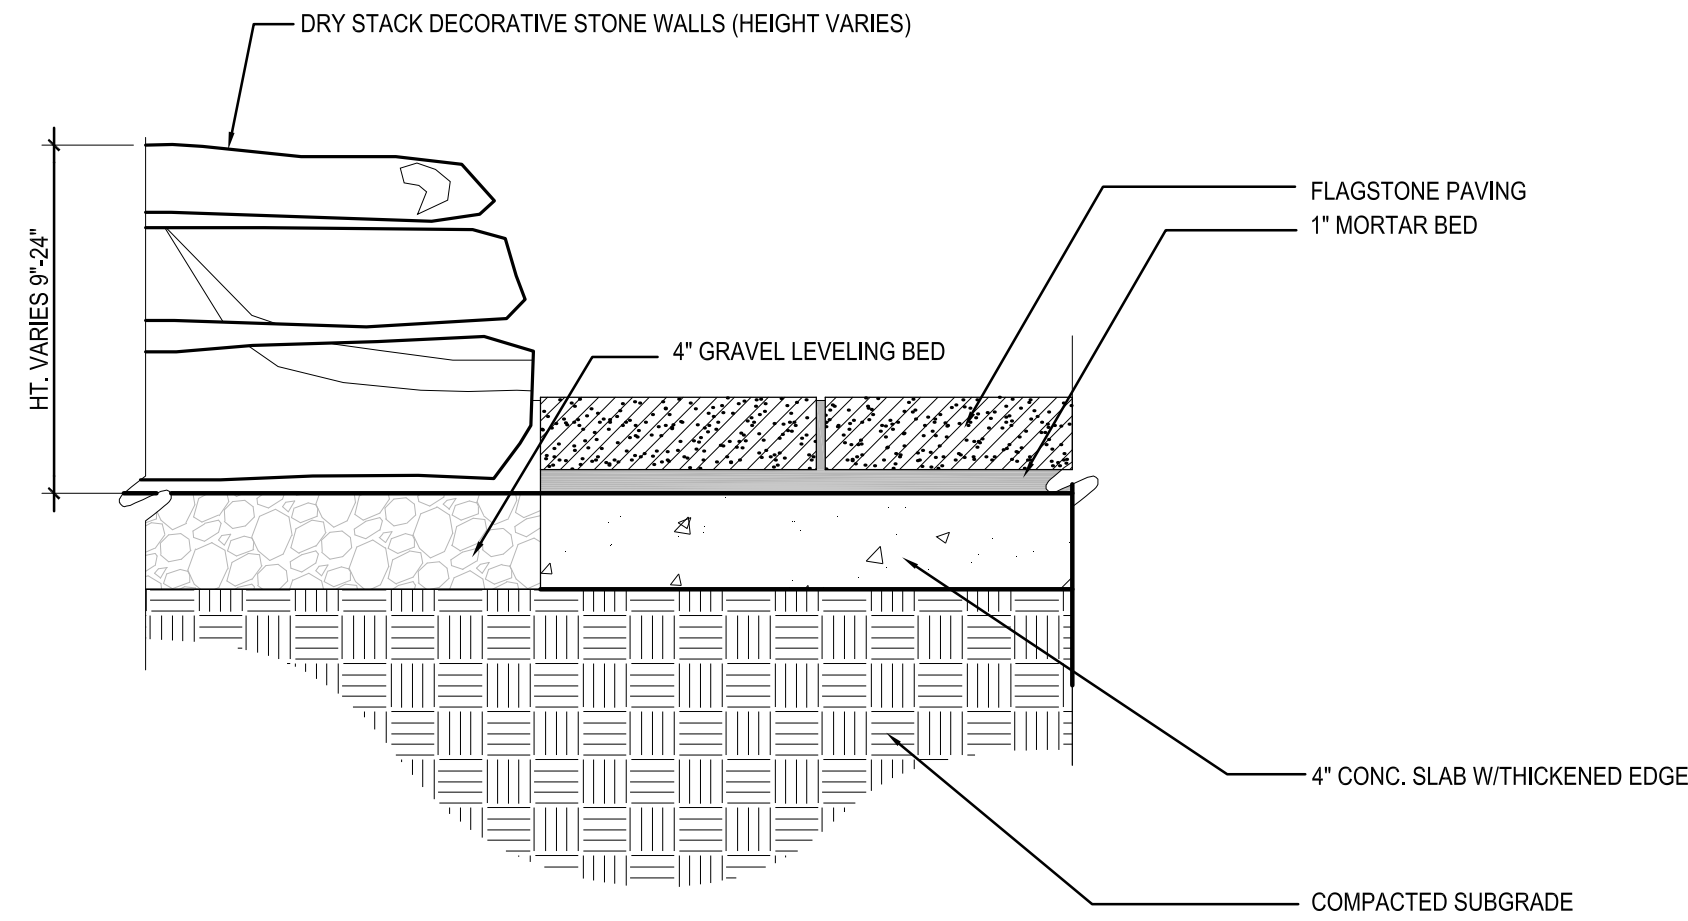

**M STONE WALL @ FLAGSTONE PAVING**

SCALE: 1 1/2" = 1'-0"


NOTE: STONE WALL SHALL BE SET TO TAKE ADVANTAGE OF THE BEST SIDE OR UNIQUE CHARACTER OF THE STONE. ALL STONES SHALL BE SET ON A 4" CONCRETE BASE. ALL STONES SHALL BE SET RIGHT SIDE UP AS THEY WERE BEFORE HARVESTING SO THAT THE WORN SURFACE STAYS EXPOSED. STONES WITH DAMAGED SURFACES OR THAT HAVE BEEN SPLIT WILL BE REJECTED IF THE BROKEN FACE CANNOT BE HIDDEN FROM VIEW. STONES SHALL BE MOVED INTO PLACE WITH STRAPS. GRAPPLE HOOKS IF USED SHALL BE IMPLEMENTED SO AS TO NOT DAMAGE THE EXPOSED STONE SURFACE. PATTERN SHALL BE ASHLAR IN 6'-9" LIFTS. CONSTRUCT MOCK UP WALL FOR APPROVAL PRIOR TO COMMENCING INSTALLATION OF WALLS.

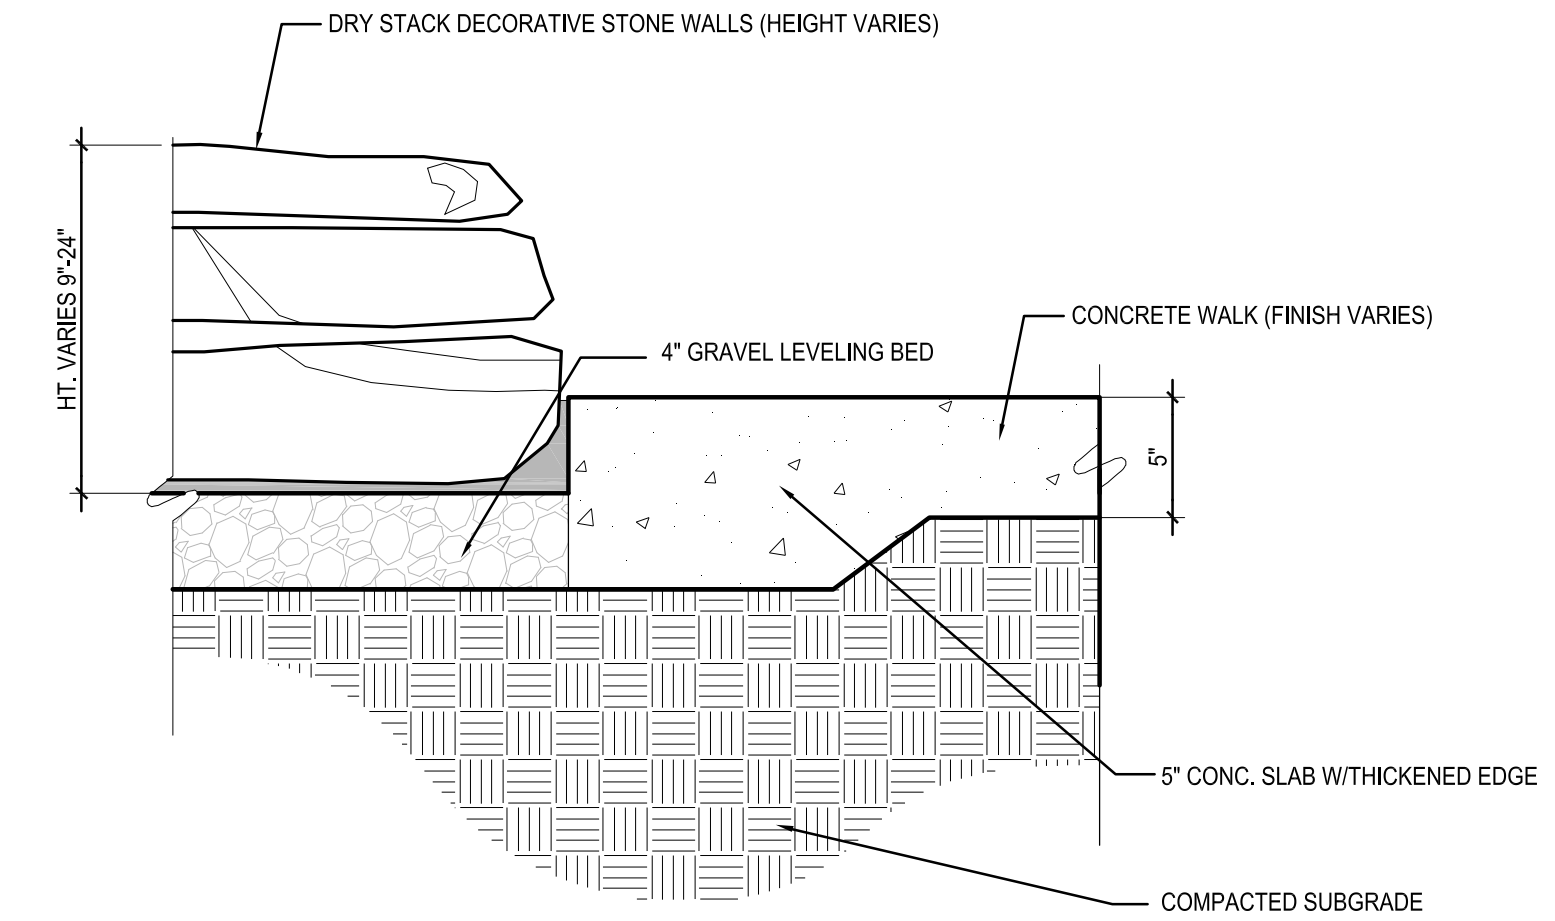

**N STONE WALL @ CONCRETE PAVING**

SCALE: 1 1/2" = 1'-0"


NOTE: STONE WALL SHALL BE SET TO TAKE ADVANTAGE OF THE BEST SIDE OR UNIQUE CHARACTER OF THE STONE. ALL STONES SHALL BE SET ON A 4" CONCRETE BASE. ALL STONES SHALL BE SET RIGHT SIDE UP AS THEY WERE BEFORE HARVESTING SO THAT THE WORN SURFACE STAYS EXPOSED. STONES WITH DAMAGED SURFACES OR THAT HAVE BEEN SPLIT WILL BE REJECTED IF THE BROKEN FACE CANNOT BE HIDDEN FROM VIEW. STONES SHALL BE MOVED INTO PLACE WITH STRAPS. GRAPPLE HOOKS IF USED SHALL BE IMPLEMENTED SO AS TO NOT DAMAGE THE EXPOSED STONE SURFACE. PATTERN SHALL BE ASHLAR IN 6'-9" LIFTS. CONSTRUCT MOCK UP WALL FOR APPROVAL PRIOR TO COMMENCING INSTALLATION OF WALLS.

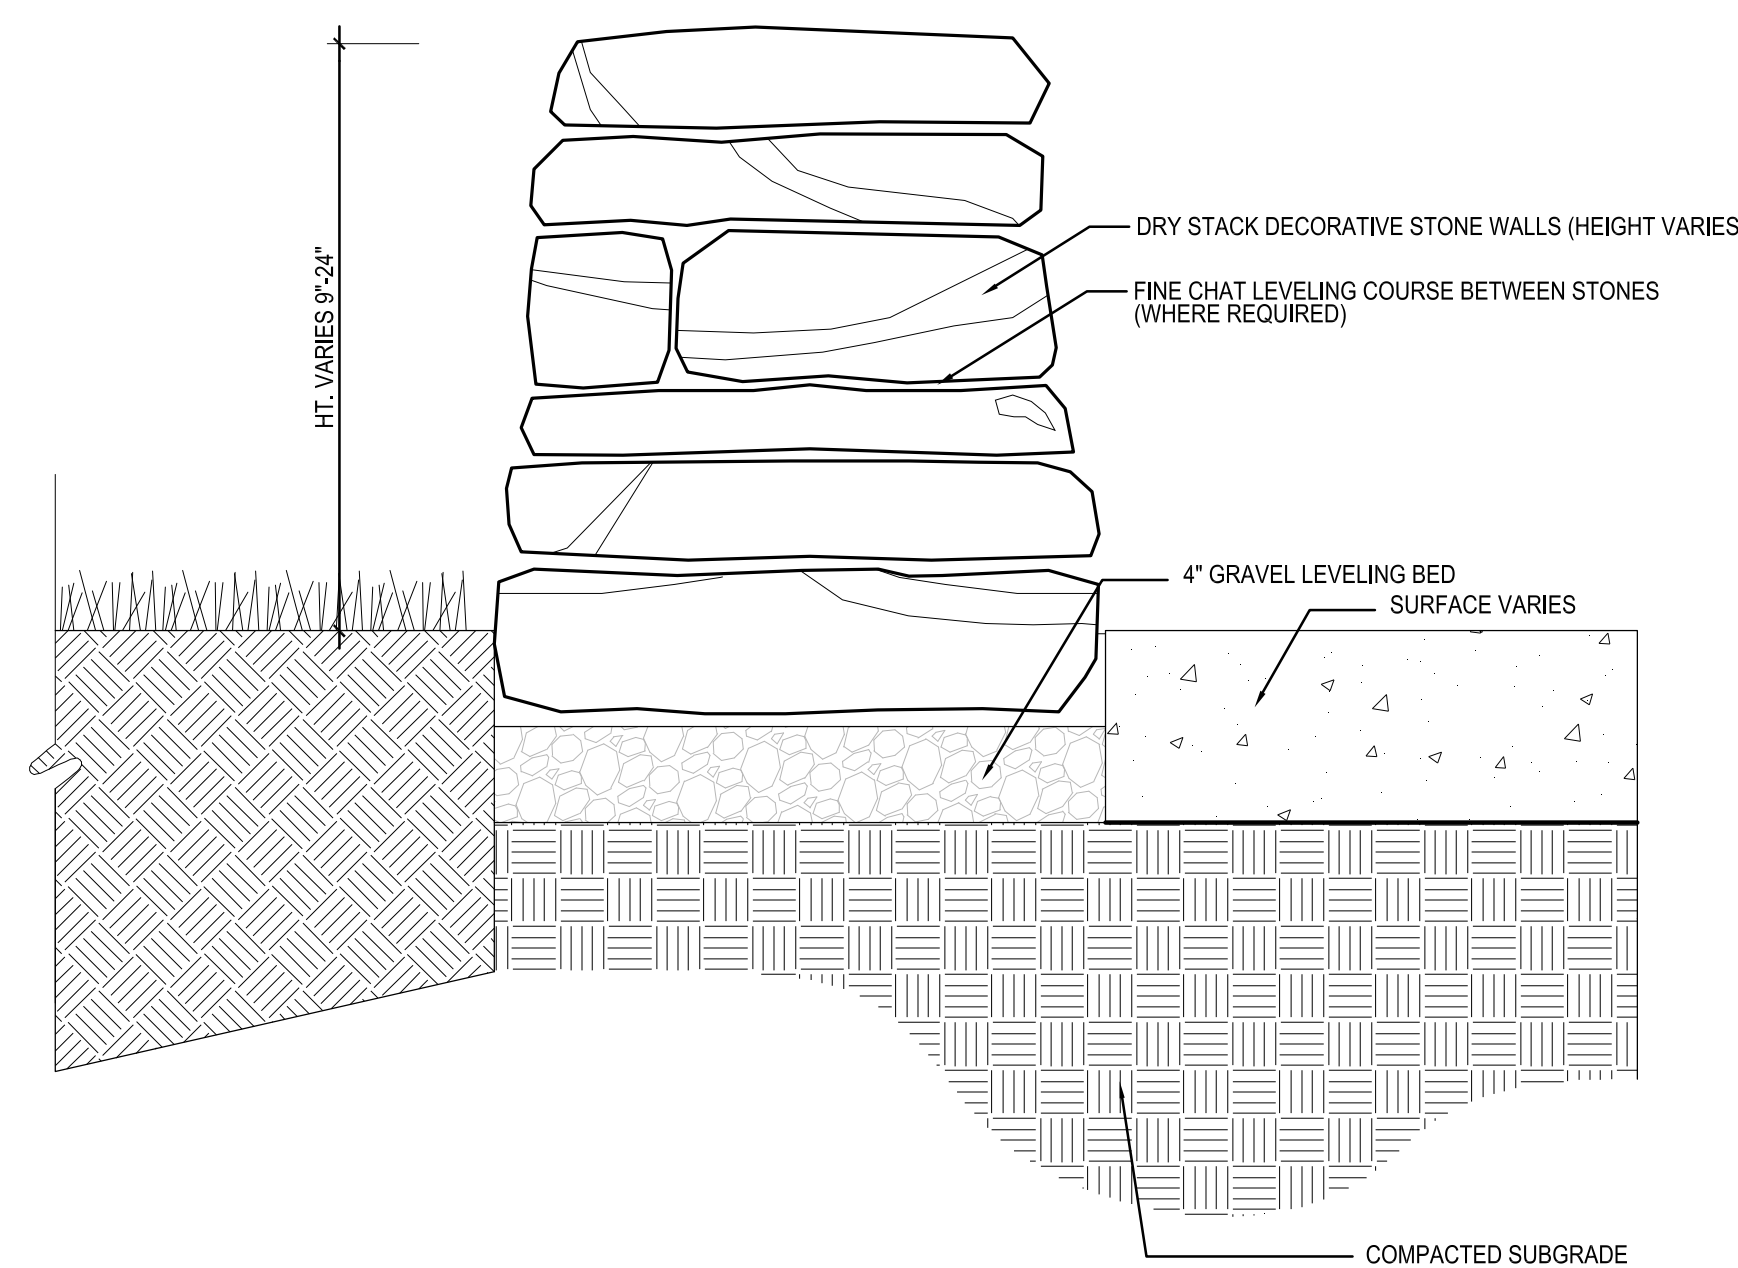

**P STONE WALL**

SCALE: 1 1/2" = 1'-0"

NOTE: STONE WALL SHALL BE SET TO TAKE ADVANTAGE OF THE BEST SIDE OR UNIQUE CHARACTER OF THE STONE. ALL STONES SHALL BE SET ON A 4" CONCRETE BASE. ALL STONES SHALL BE SET RIGHT SIDE UP AS THEY WERE BEFORE HARVESTING SO THAT THE WORN SURFACE STAYS EXPOSED. STONES WITH DAMAGED SURFACES OR THAT HAVE BEEN SPLIT WILL BE REJECTED IF THE BROKEN FACE CANNOT BE HIDDEN FROM VIEW. STONES SHALL BE MOVED INTO PLACE WITH STRAPS. GRAPPLE HOOKS IF USED SHALL BE IMPLEMENTED SO AS TO NOT DAMAGE THE EXPOSED STONE SURFACE. PATTERN SHALL BE ASHLAR IN 6'-9" LIFTS. CONSTRUCT MOCK UP WALL FOR APPROVAL PRIOR TO COMMENCING INSTALLATION OF WALLS.

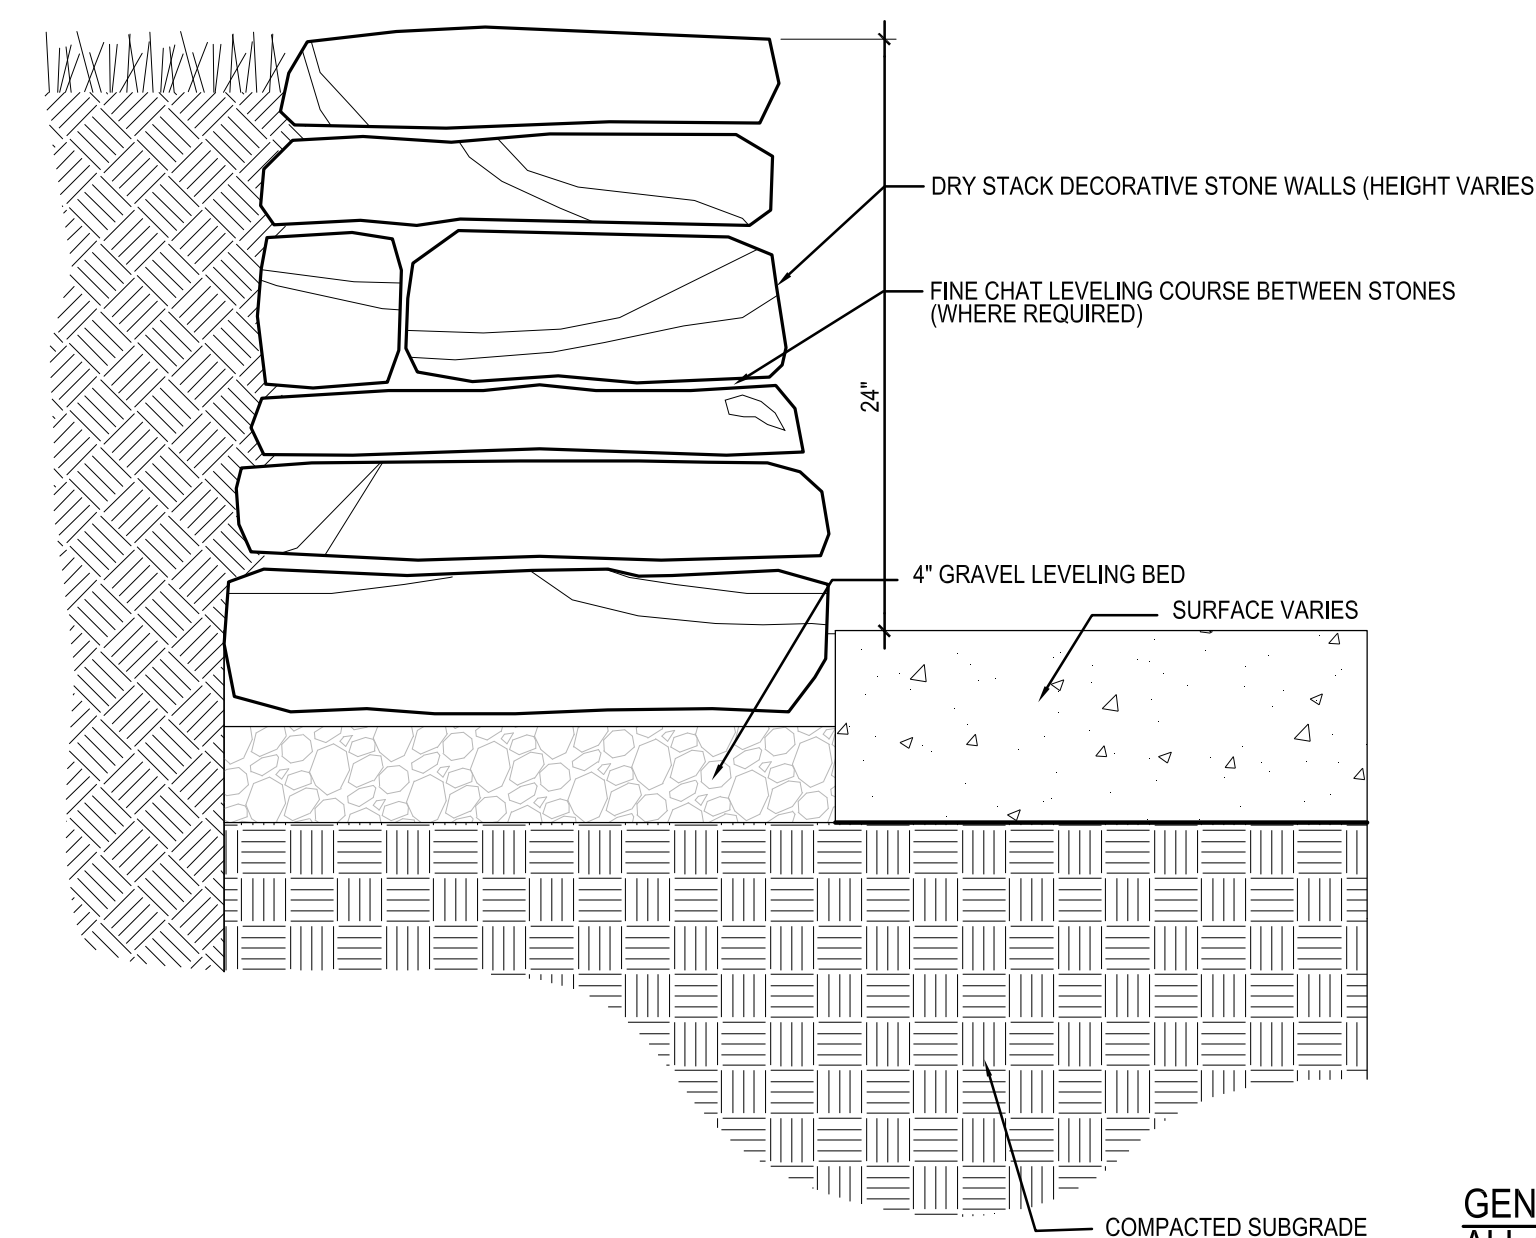

**Q STONE RETAINING WALL**

SCALE: 1 1/2" = 1'-0"

GENERAL NOTE:  
ALL STONE TO BE: TURKEY CREEK BLEND. SOURCE: TURKEY CREEK NATURAL STONE, WISTER, OKLAHOMA. CONTACT: CHUCK EVANS, PH. 918.647.6670, OR APPROVED EQUAL.