




6+50.00

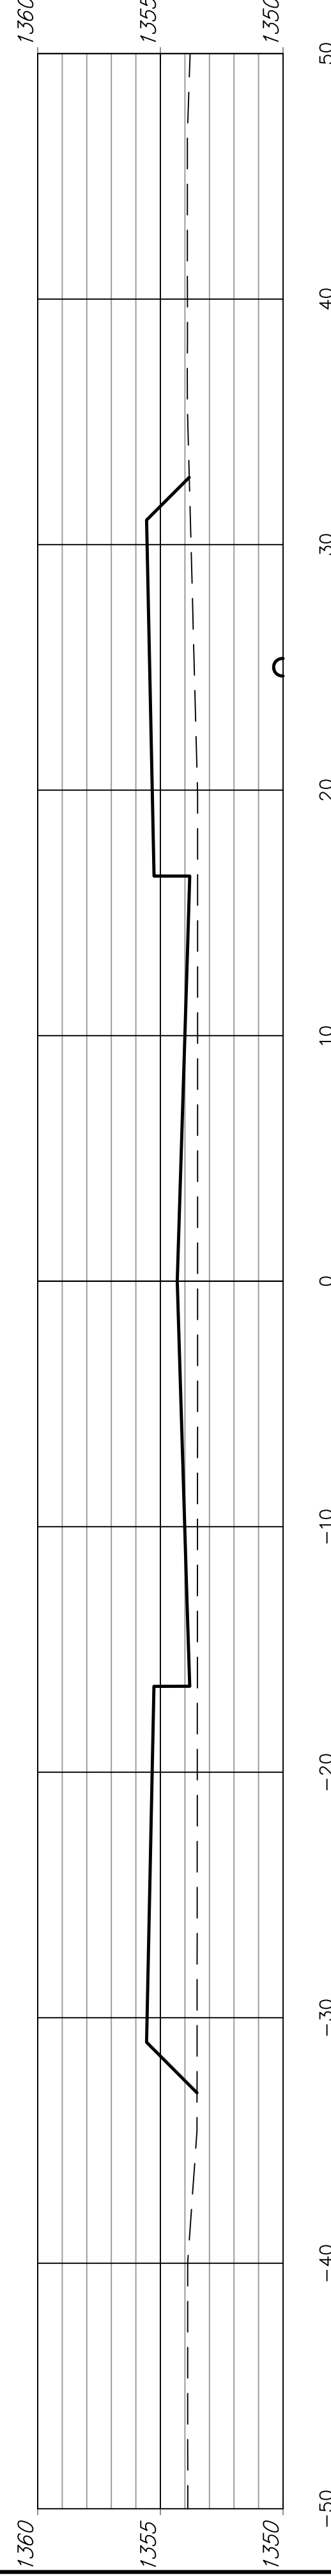


6+00.00

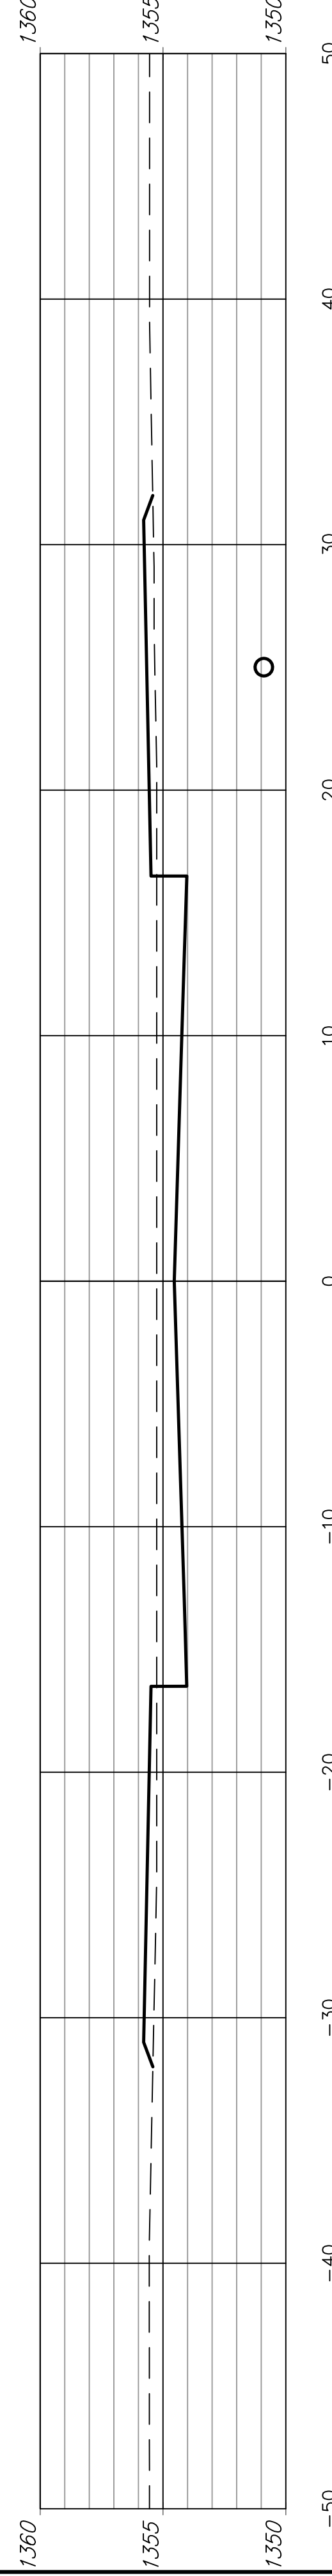



5+50.00

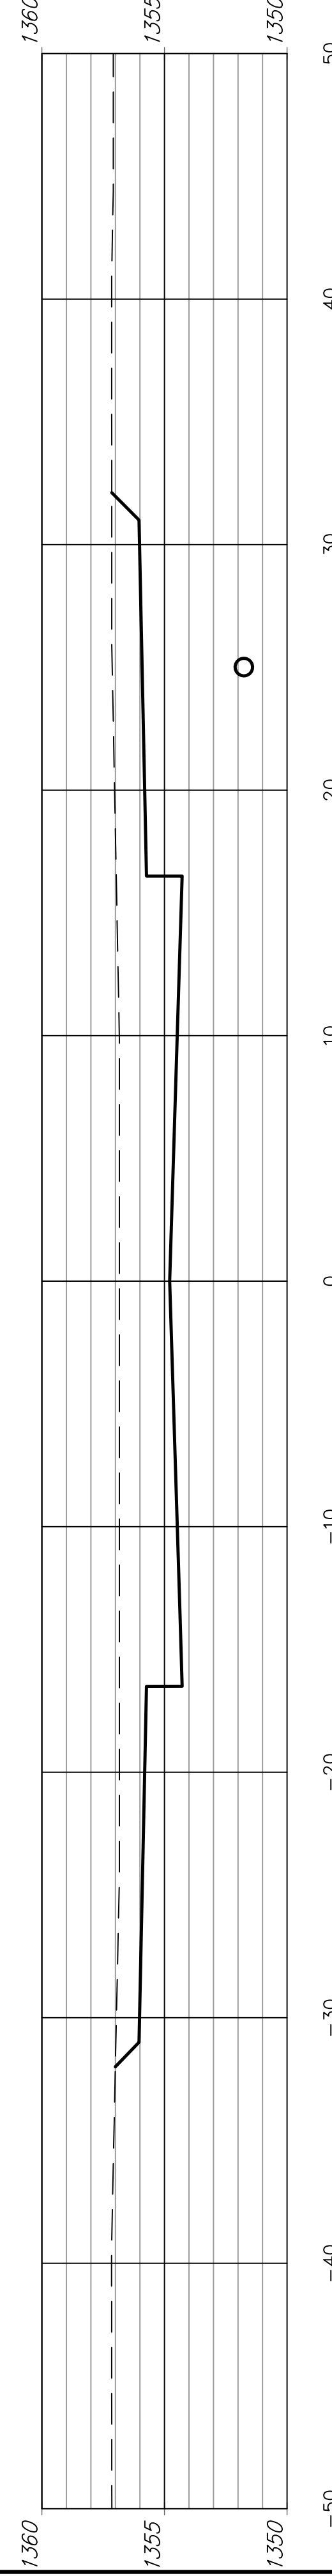

5+00.00

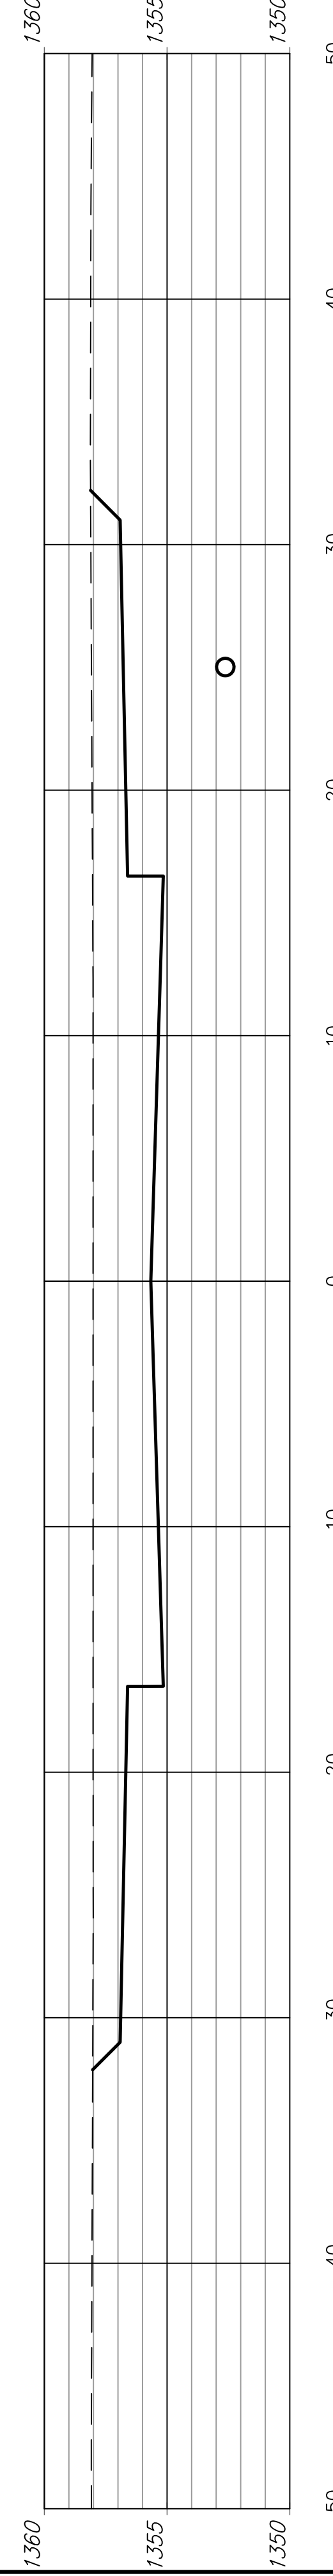

4+50.00

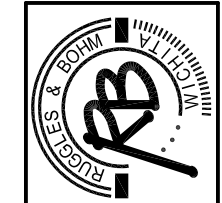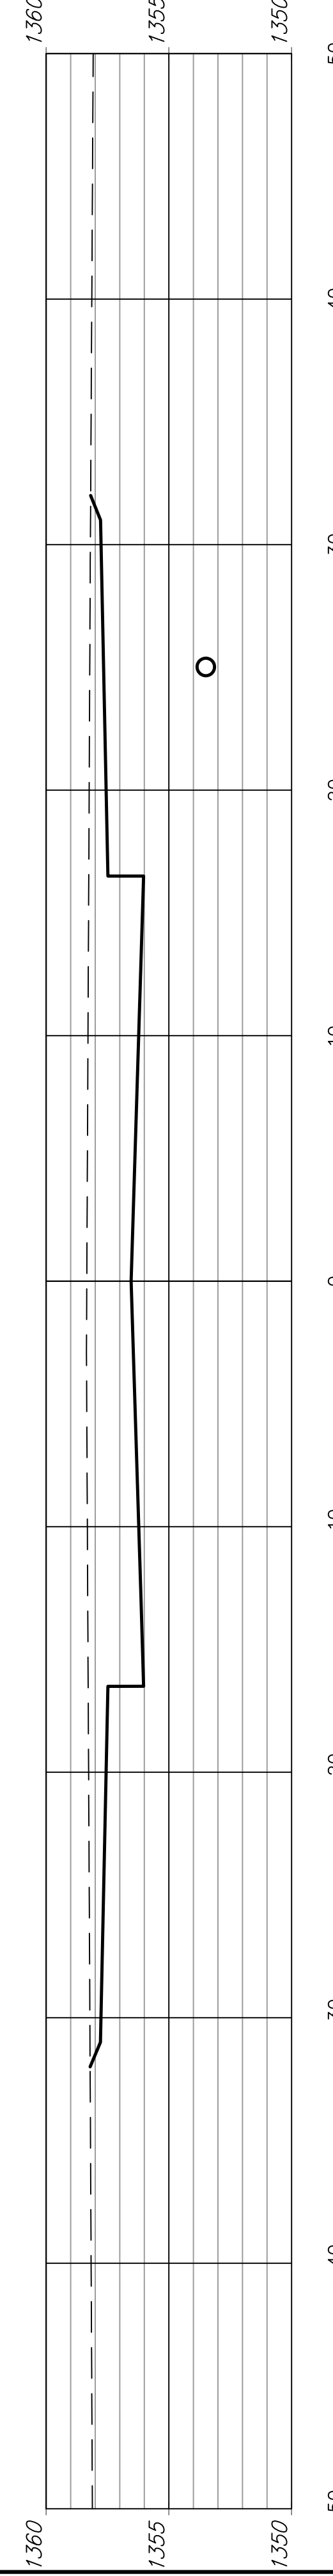

EARTHWORK SECTIONS
WILLOWGREEN CIR.
STA. 4+50 TO 6+50