



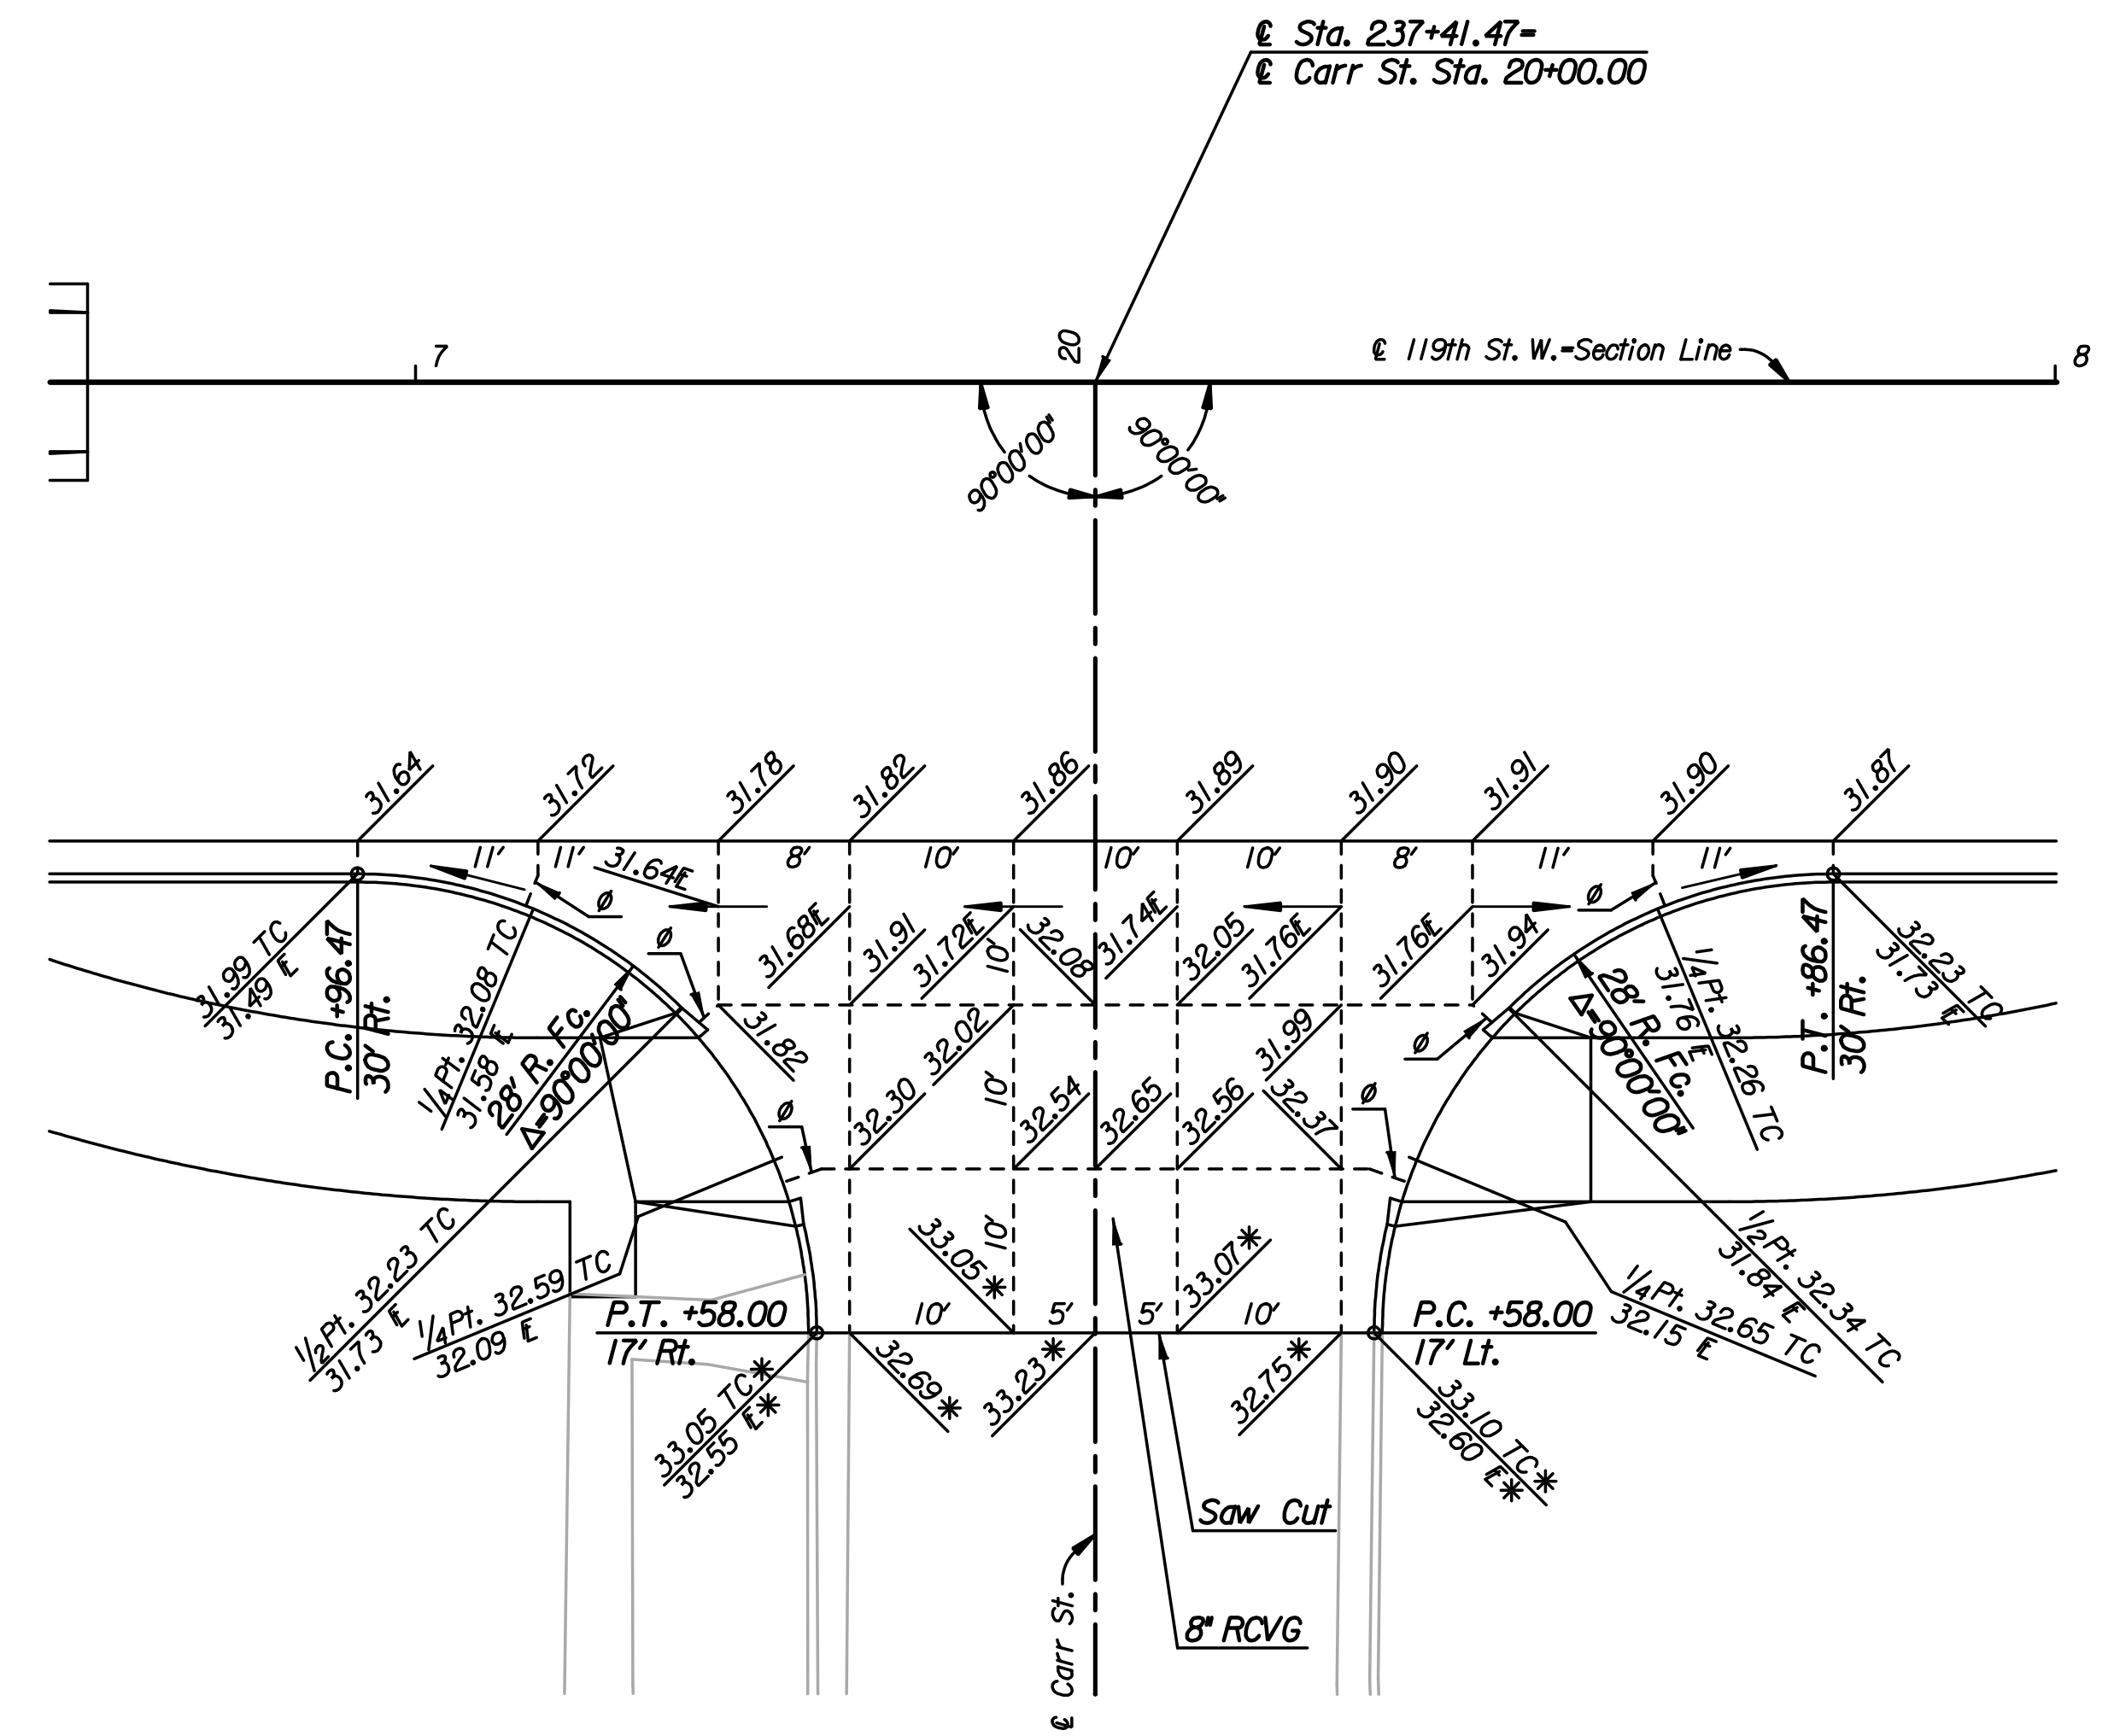

Scale: 1"=10'

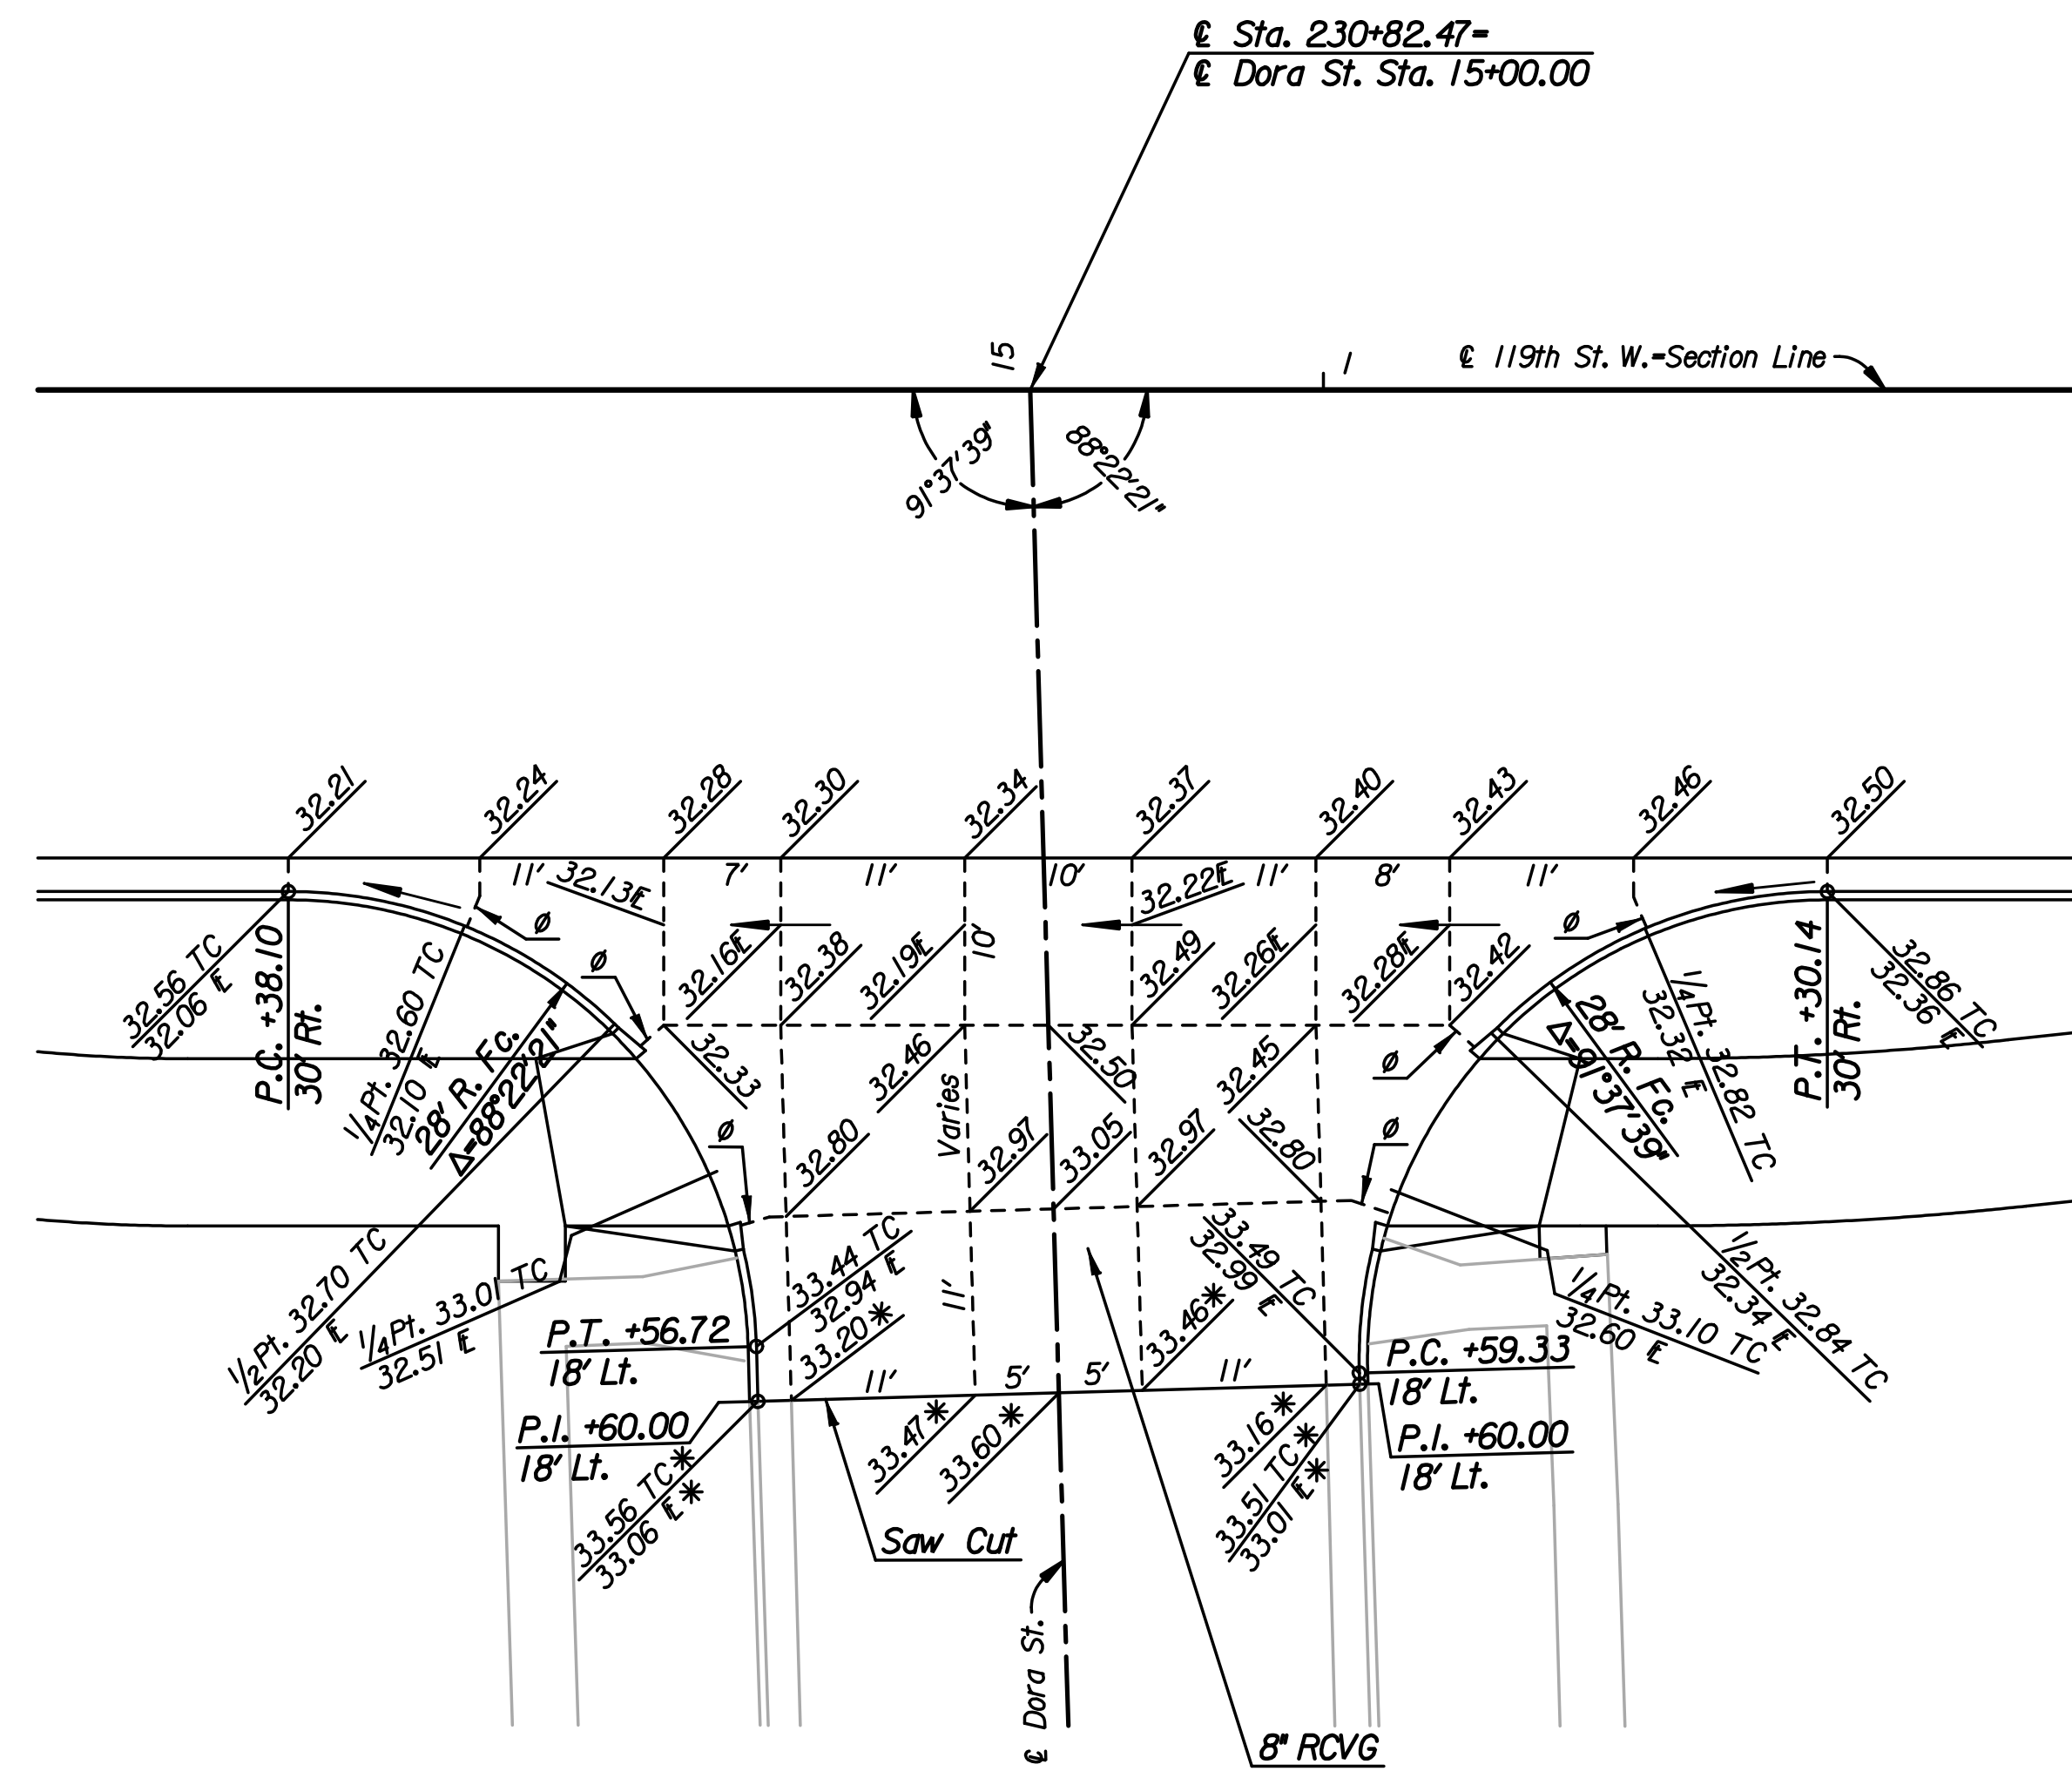

- LEGEND**
- * Match Existing
 - ∅ Omit Dowels or Tie Bars
 - Contraction Joint (C.J.)

See Sh. No. 49 for Valley Gutter Details.

Plotted By: svb Date: 1/21/2011 3:42:55 PM
FILE: I:\2008\Intersections\08208-Dora&Carr.dgn

No.	Revision	By	Date
119TH ST. INTERSECTION DETAILS 119TH ST. W. AND DORA ST. 119TH ST. W. AND CARR ST. JAMES L. ARMOUR, P.E. - CITY ENGINEER CITY OF WICHITA PROJECT NO. 472-84694			
Professional Engineering Consultants, P.A. 303 S. TOPEKA • WICHITA, KANSAS 67202 316-262-2691 • FAX 316-262-3003			
Designed by	JPS	Job No.	08208
Drawn by	DRP	Date	Sept., 2010
			Sht. 43 of 149