

WATER DISTRIBUTION SYSTEM IMPROVEMENTS


IN

119TH STREET WEST - GRANT TO CARR

CITY OF WICHITA PROJECT NO. 448-90507
OCA NO. 633820

CITY OF WICHITA, KANSAS

JAMES L. ARMOUR, P.E. - CITY ENGINEER

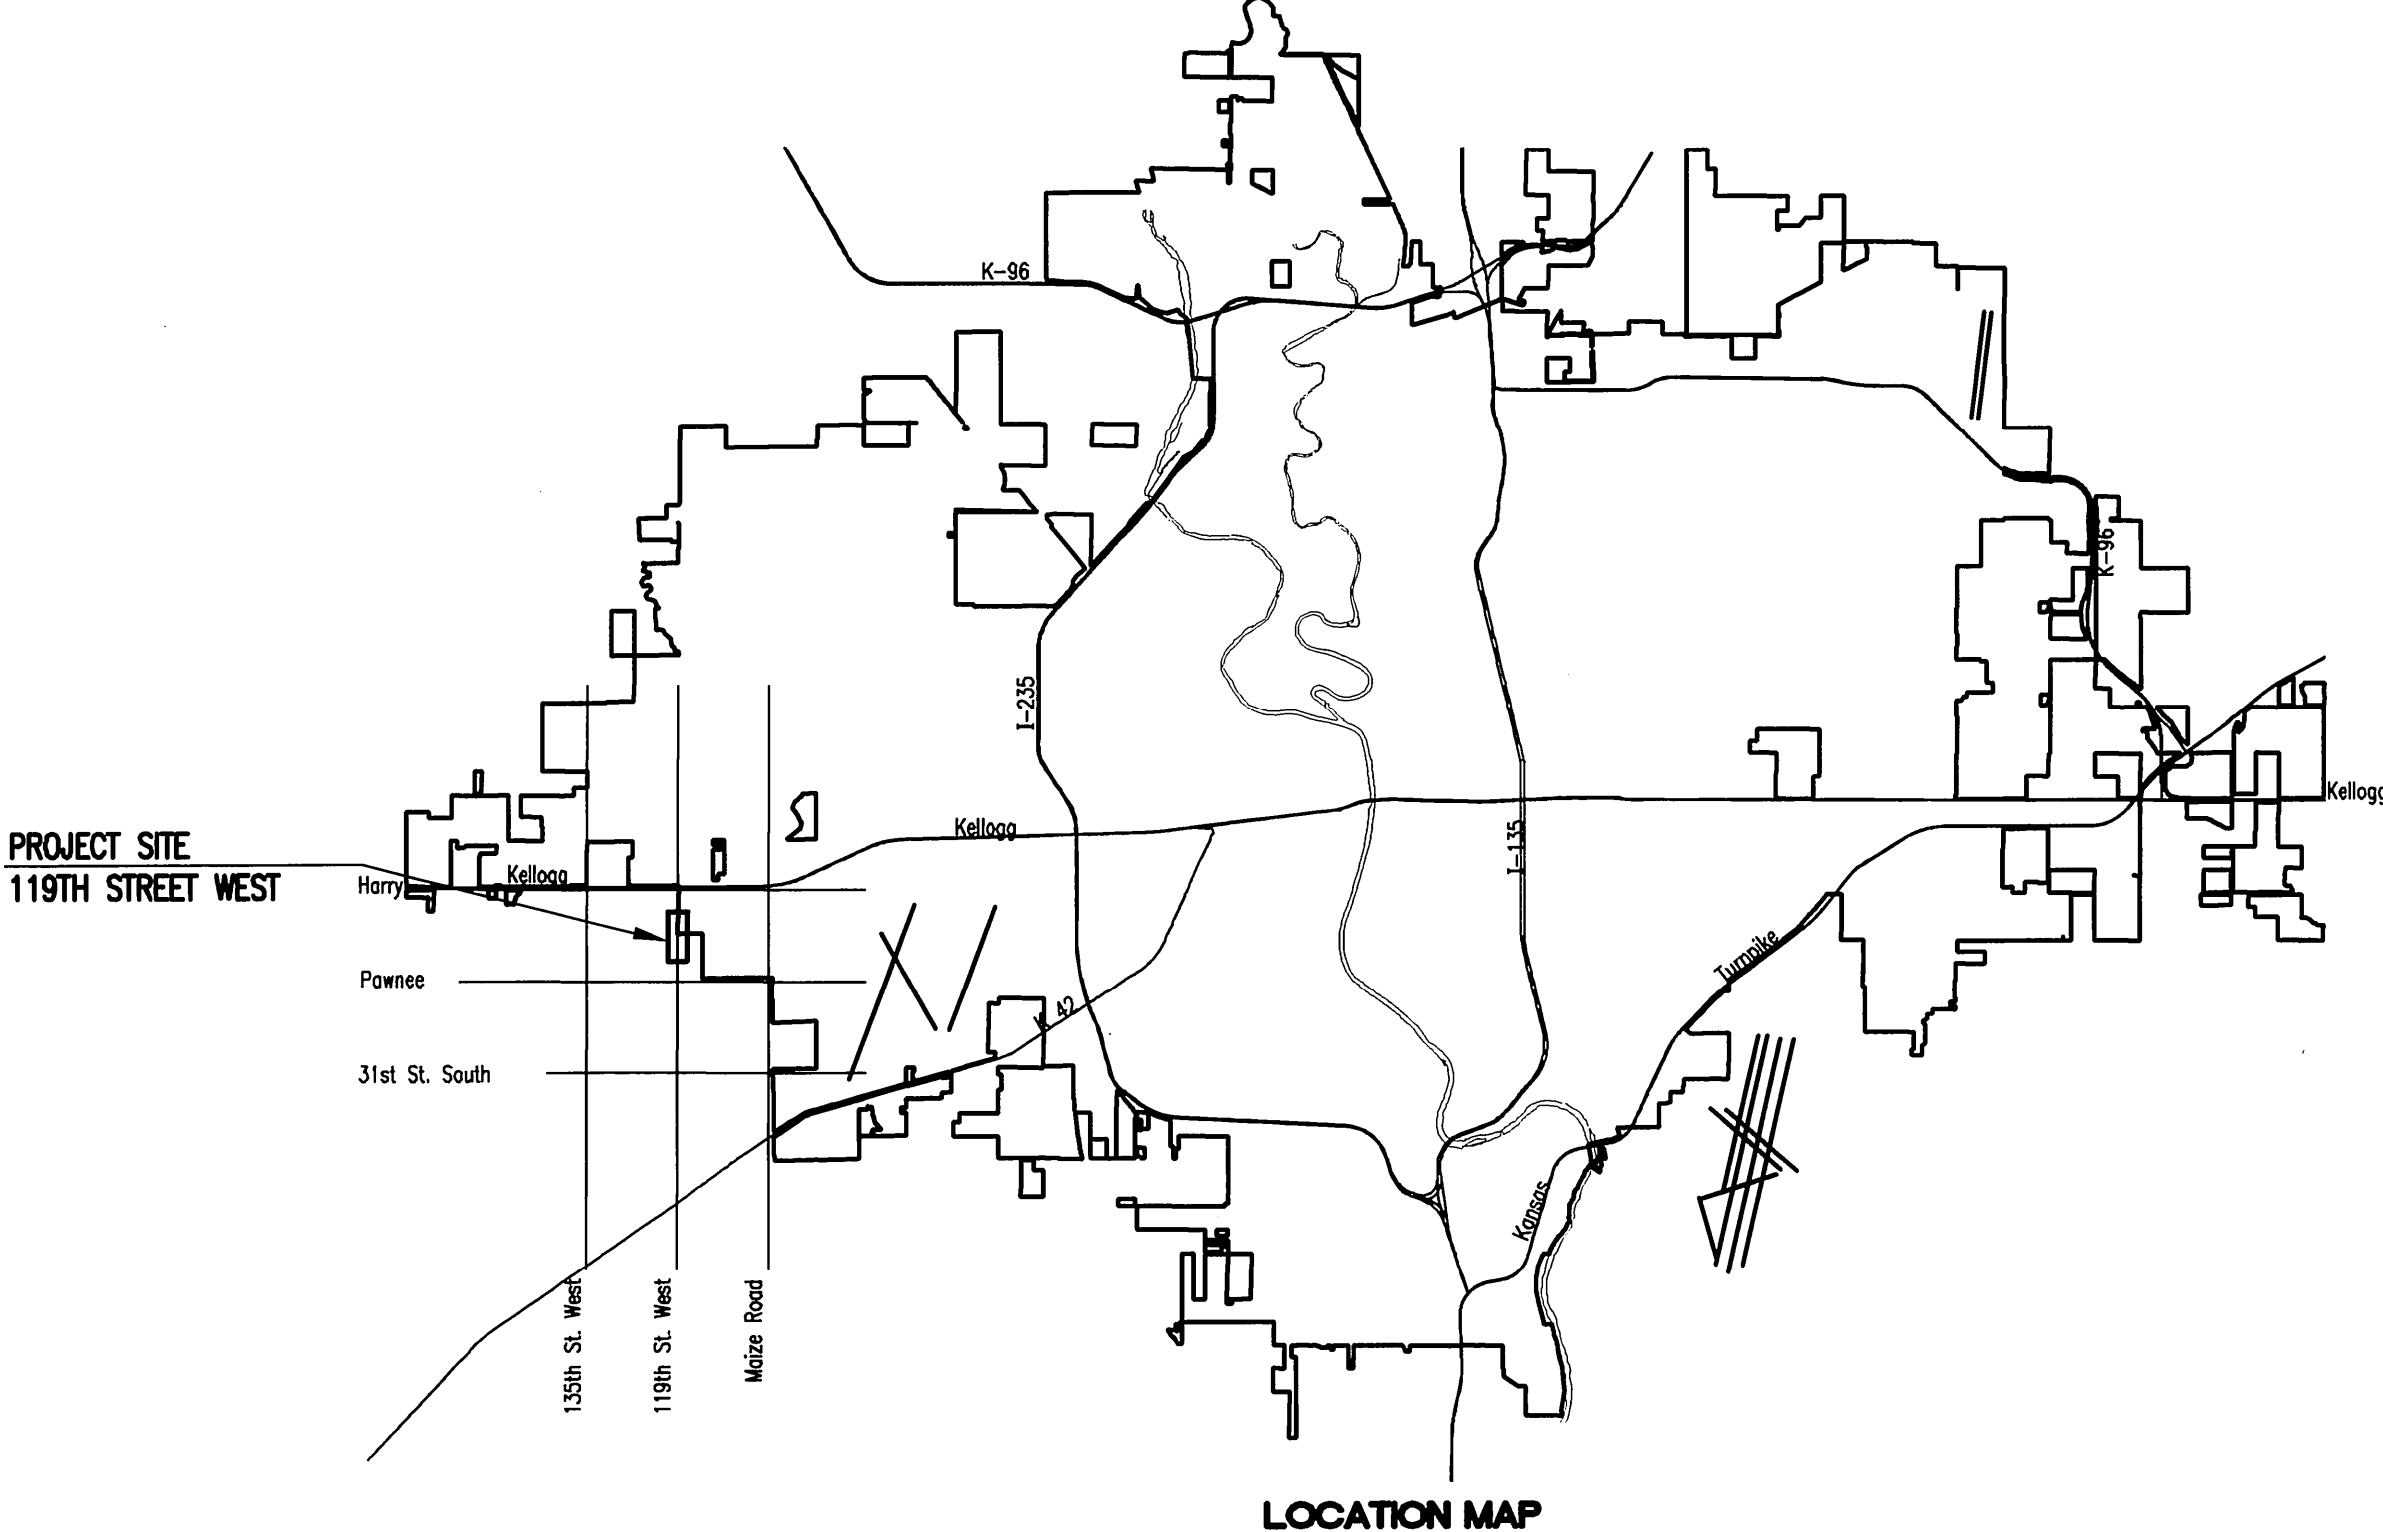


INDEX OF SHEETS

SHEET NO. B1	TITLE SHEET
SHEET NO. B2	KEY MAP AND GENERAL NOTES
SHEET NO. B3	STANDARD WATER ASSEMBLY DETAILS
SHEET NO. B4	MISCELLANEOUS DETAILS
SHEET NO. B5-B12	PLAN/PROFILE
SHEET NO. B13-B15	SOIL EROSION BMP DETAILS

JANUARY 2011

PLANS PREPARED BY
PROFESSIONAL ENGINEERING CONSULTANTS, P.A.
ENGINEERS
WICHITA, KANSAS

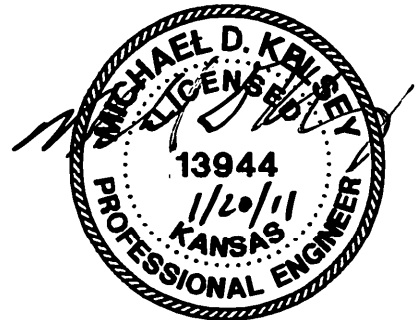

Save 01-19-2011 8:45:03 AM by JED.D. SCHEPTEK
C:\2008\0208\001\0208-001.ctb