
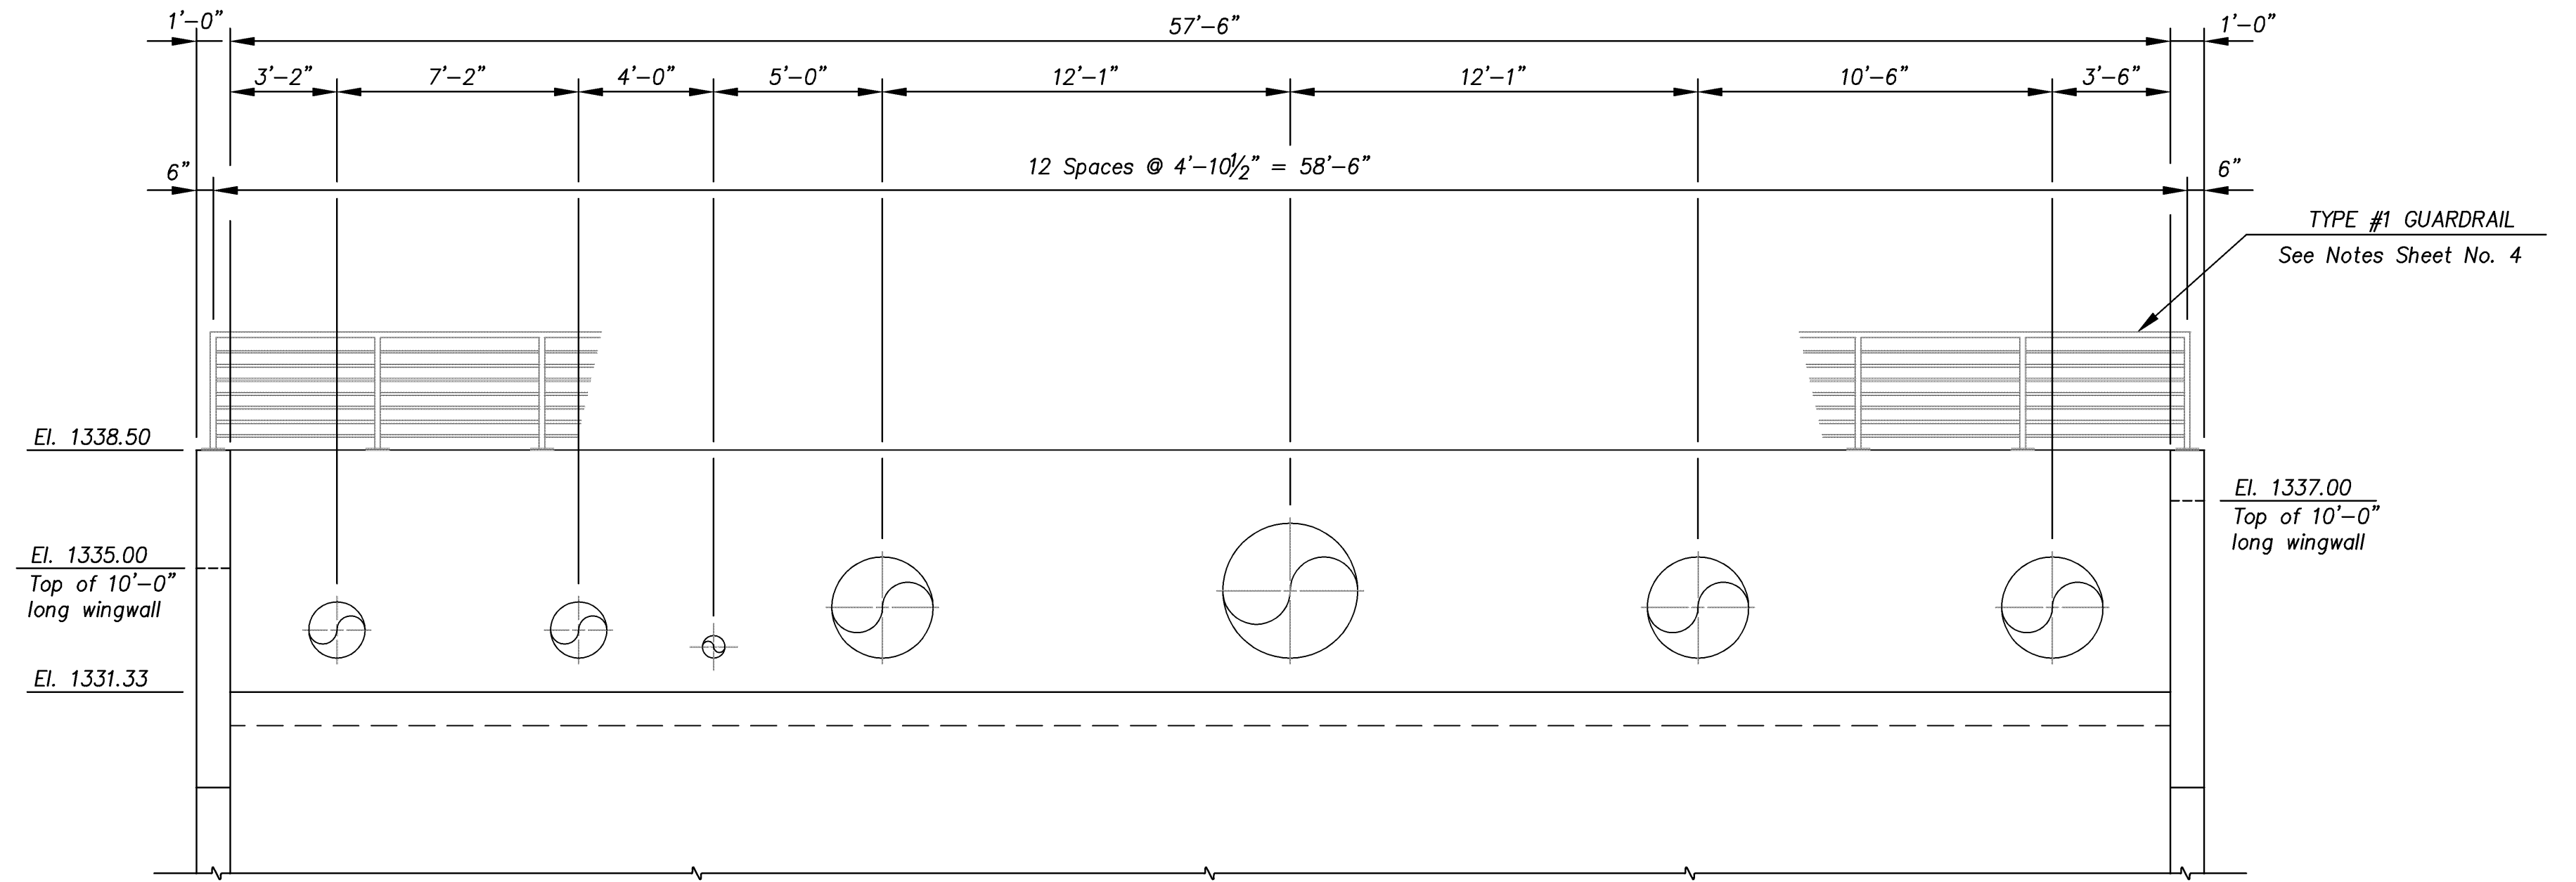


OUTFALL STRUCTURE – GUARDRAIL PLAN

Scale: $\frac{1}{8}'' = 1'-0''$

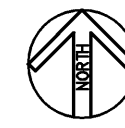

OUTFALL STRUCTURE – GUARDRAIL ELEVATION

Scale: $\frac{1}{4}'' = 1'-0''$

J:\2008Proj\08527\DWG\RW Fence_1005.dwg 005 3/23/2011 9:00am hpham

CITY OF WICHITA, KANSAS		CFS Cook, Flatt & Strobel ENGINEERS, P. A.
PUMP STATION NO. 11		
STRUCTURAL		DESIGNED KMB SCALE As Shown
OUTFALL STRUCTURE		DATE 3-24-2011
GUARDRAIL PLAN & ELEVATION		CHECKED HAP SHEET 5 OF 7