

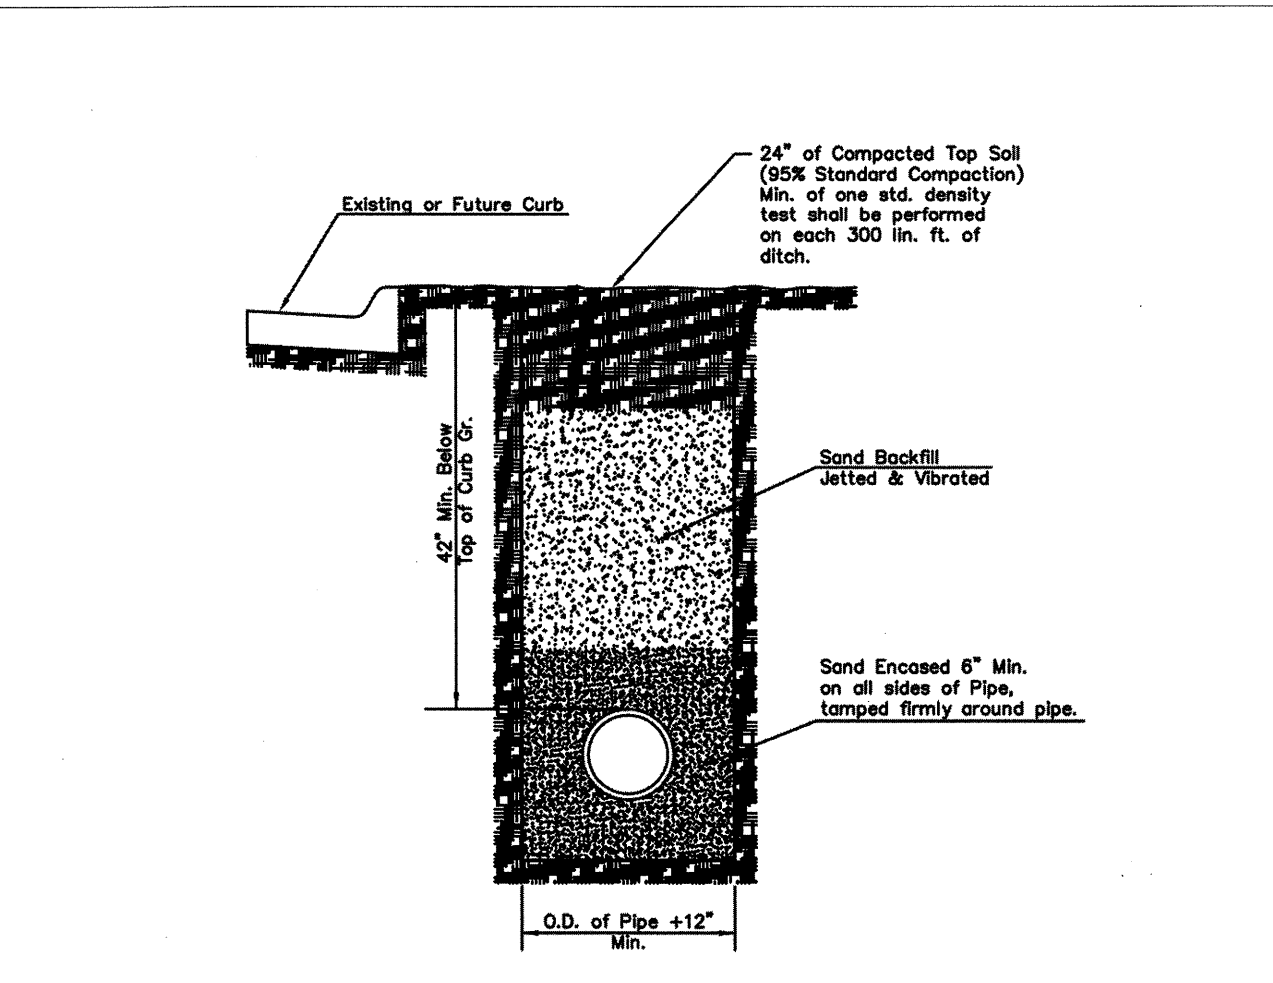


WATER LINE CROSSING UNDER OBSTRUCTIONS
NOT TO SCALE

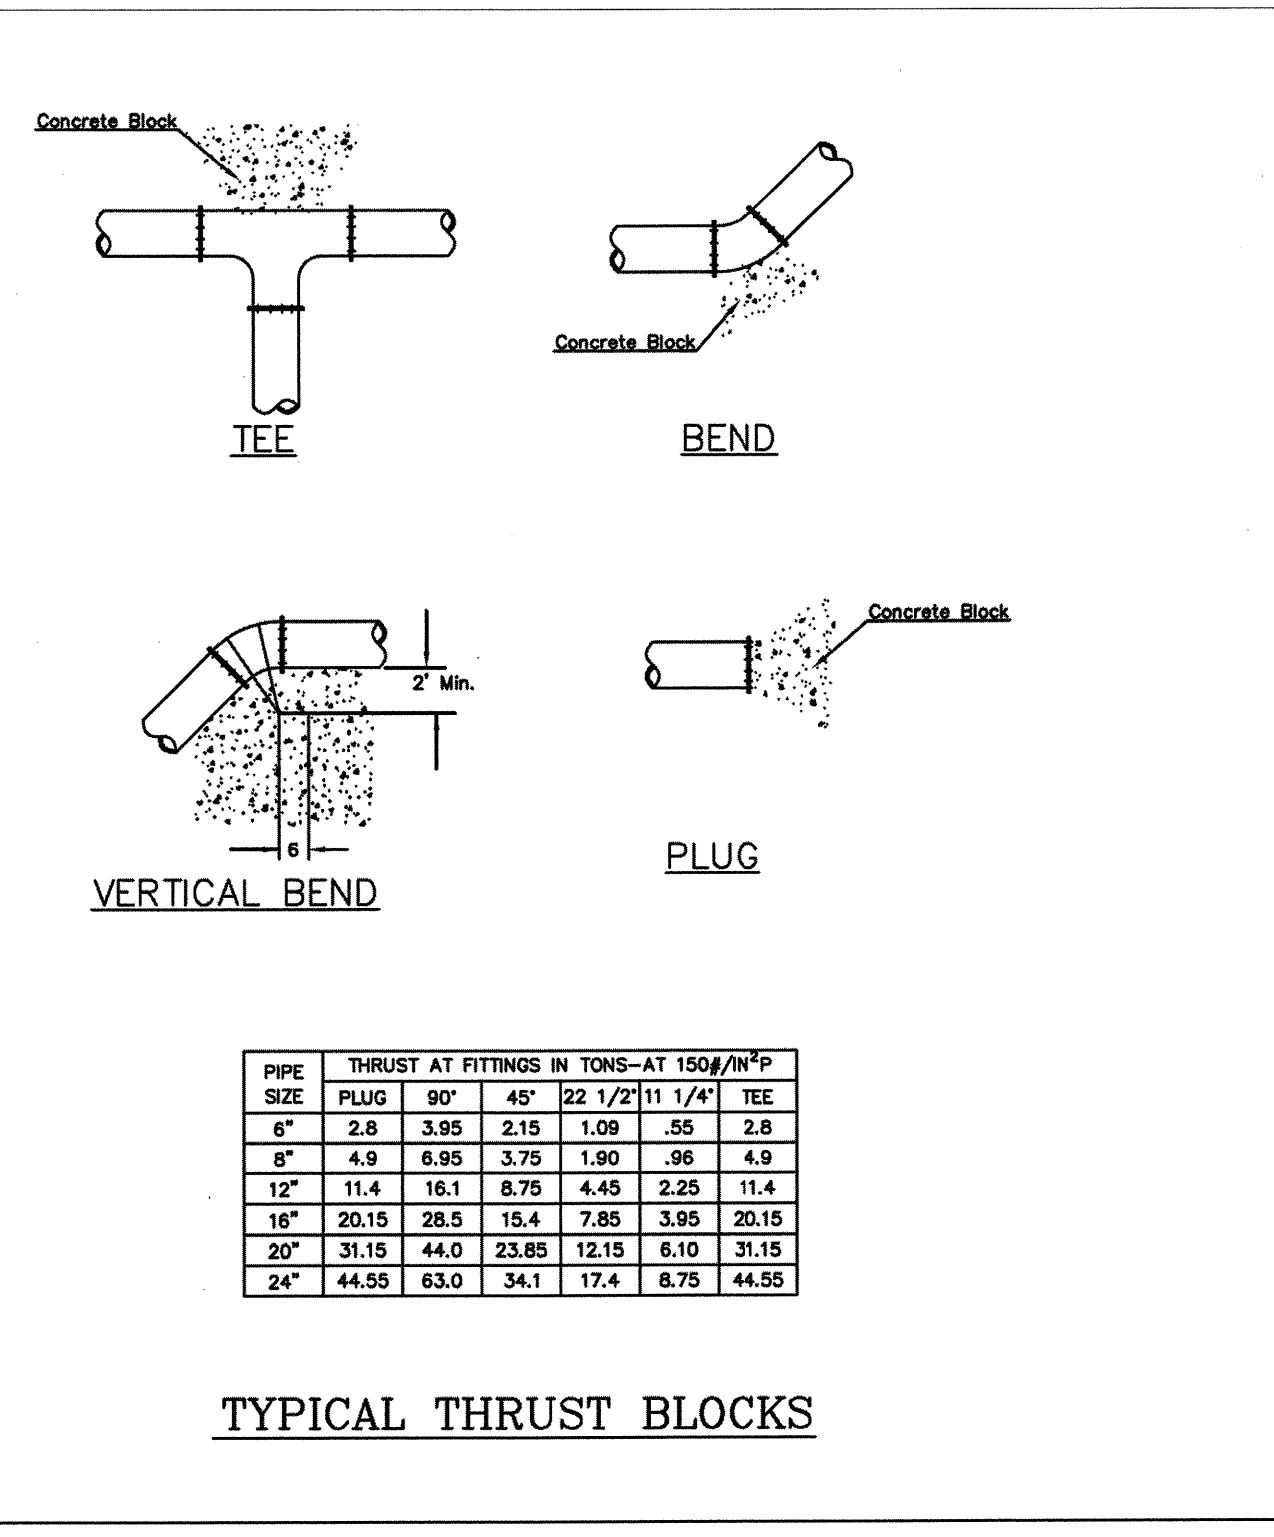


SETTLEMENT & COMPACTION ON CITY AND COUNTY ROAD RIGHT-OF-WAY EXCEPT UNDER PAVEMENT

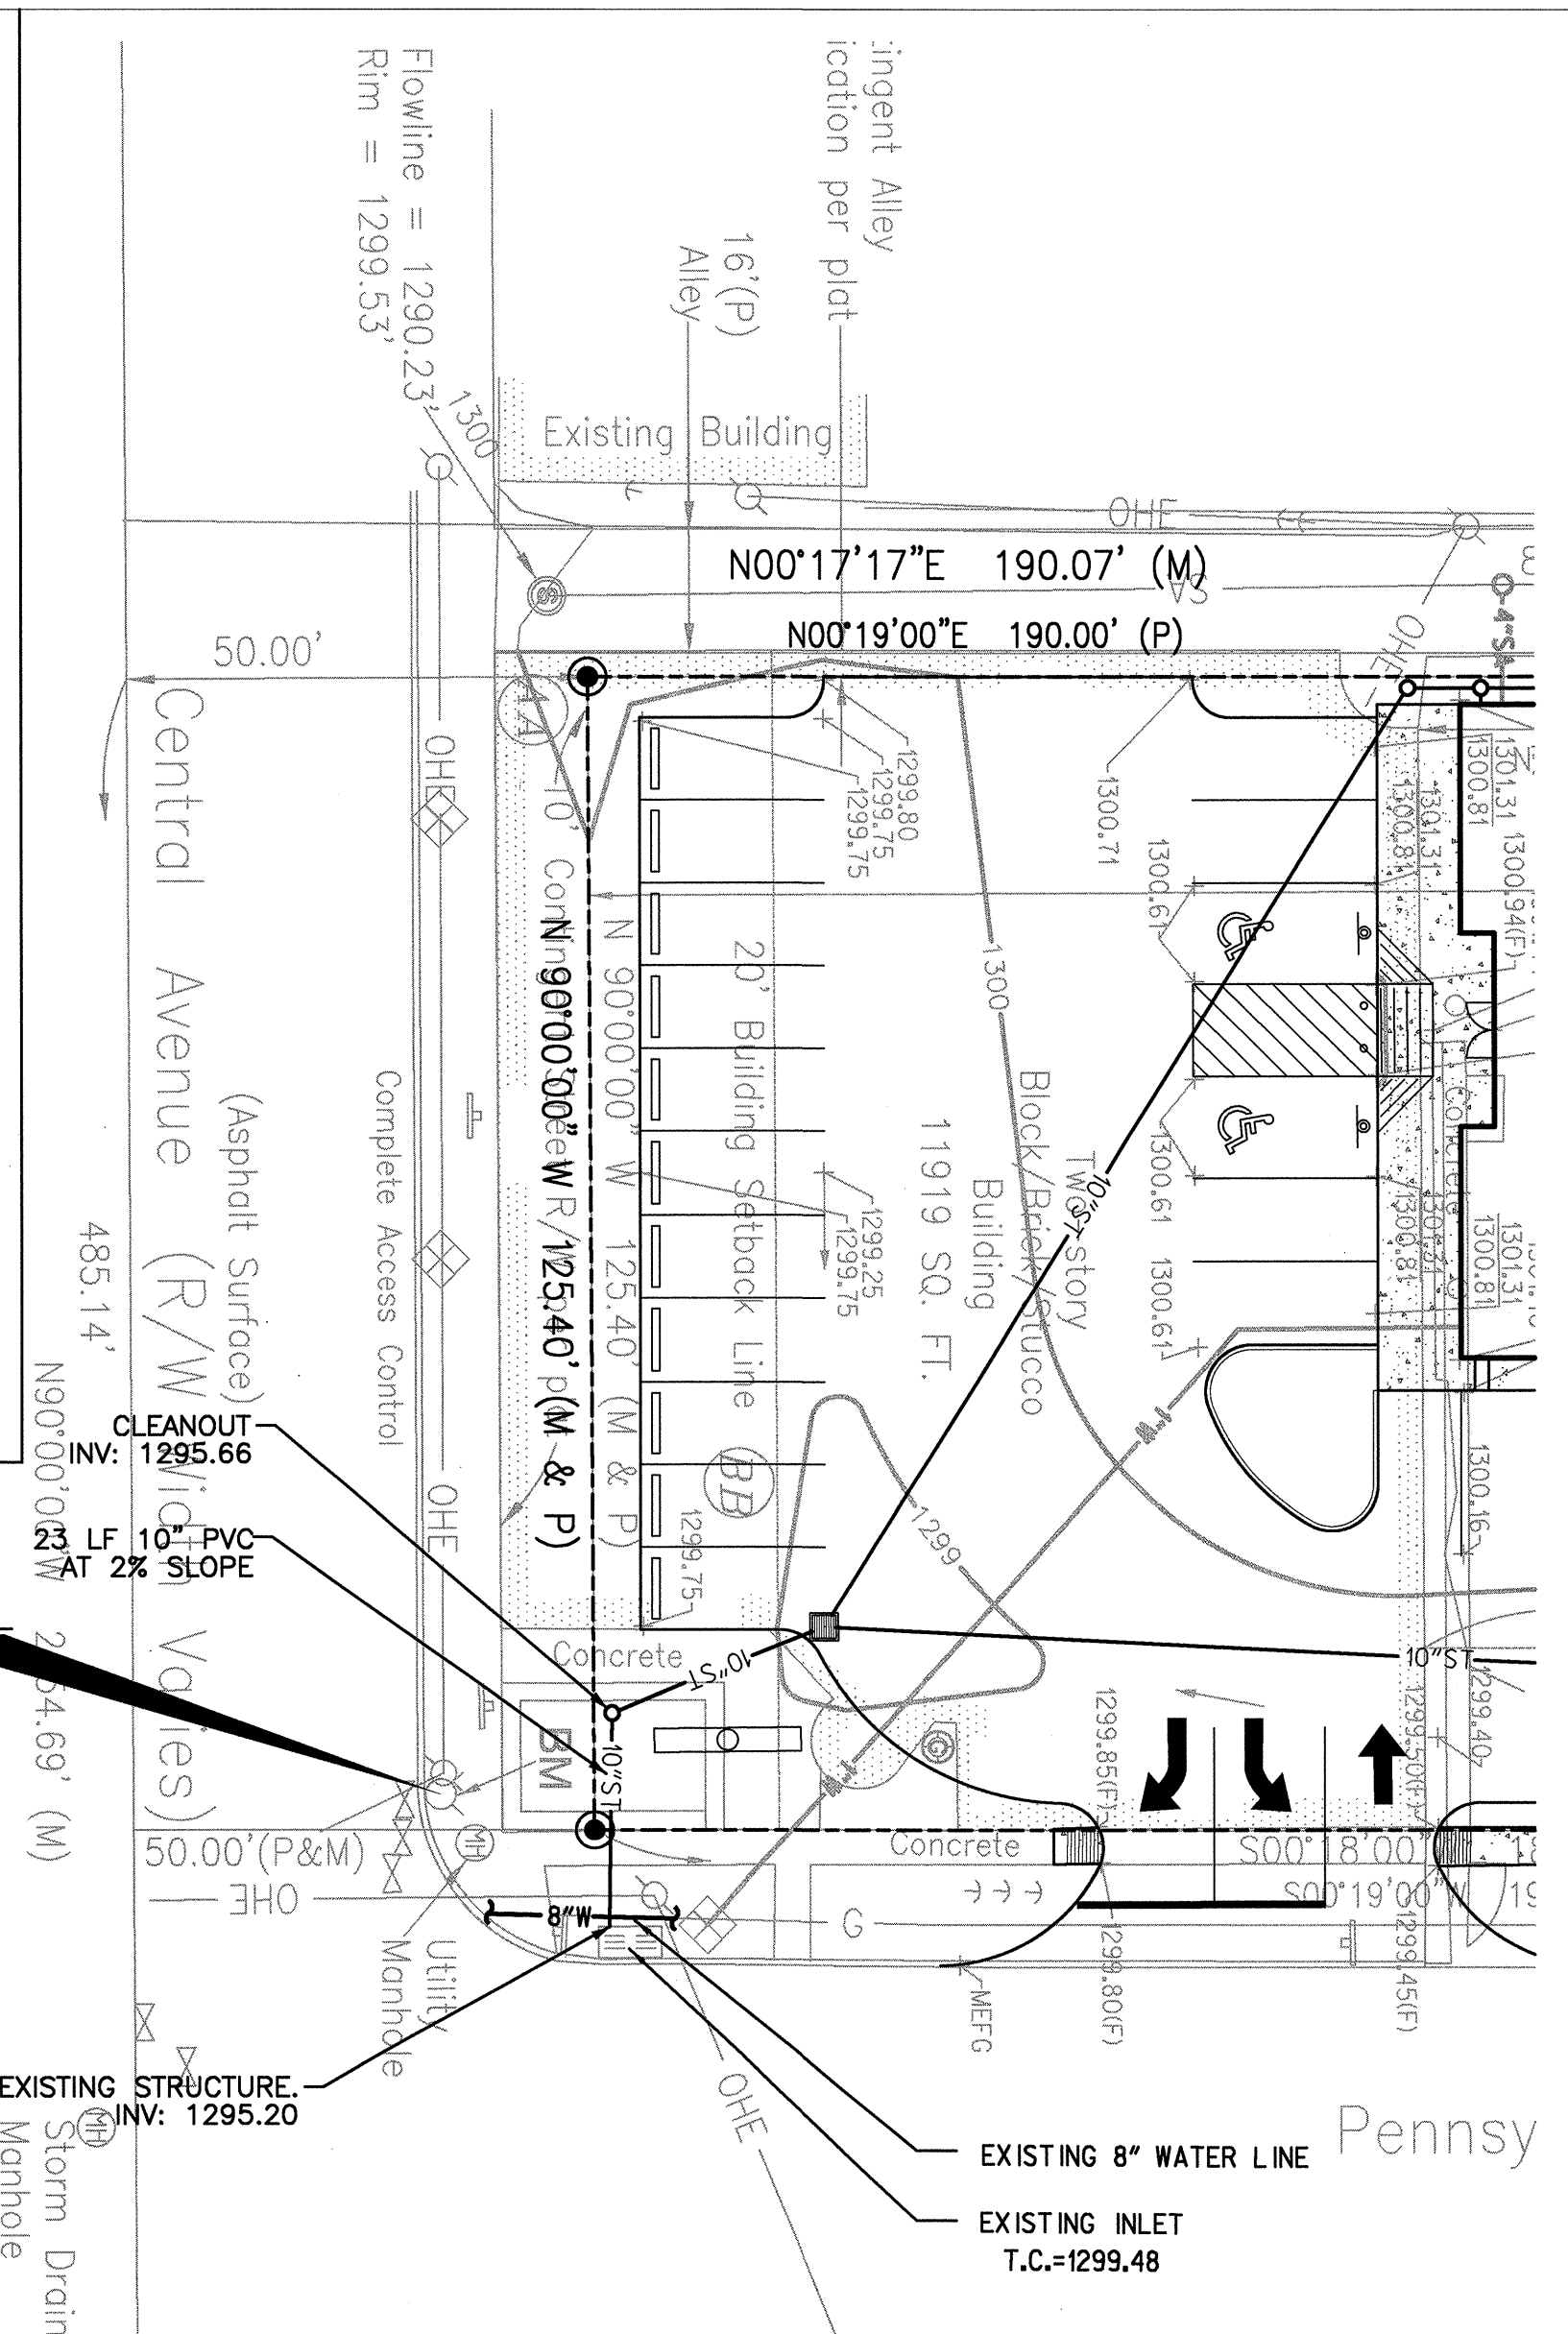

ARCHITECTURE
PLANNING
ENGINEERING
GRAPHICS

105 BROADWAY
4TH FLOOR
NASHVILLE, TN 37201
(P) 615.244.8170
(F) 615.244.8141
www.mjmarc.com

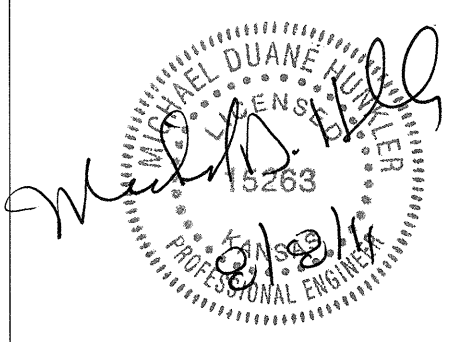

CIVIL ENGINEER
GRESHAM SMITH AND PARTNERS
511 Union Street
1400 Nashville City Center
Nashville, Tennessee 37219
Phone: (615)770-8100
GSP #27761.61


GB
GBT REALTY CORPORATION
201 Summit Drive Suite 110
Brentwood, TN 37027
615-370-6670
Fax: 615-373-3111
www.gbrealty.com

STORE #XXXXX
WICHITA KS (PENN. /CENTRAL)

DOLLAR GENERAL REVIEW SET
07.20.11
MJM XXXXX

PRIVATE PROJECT WATER PLAN & PROFILE

C6.1

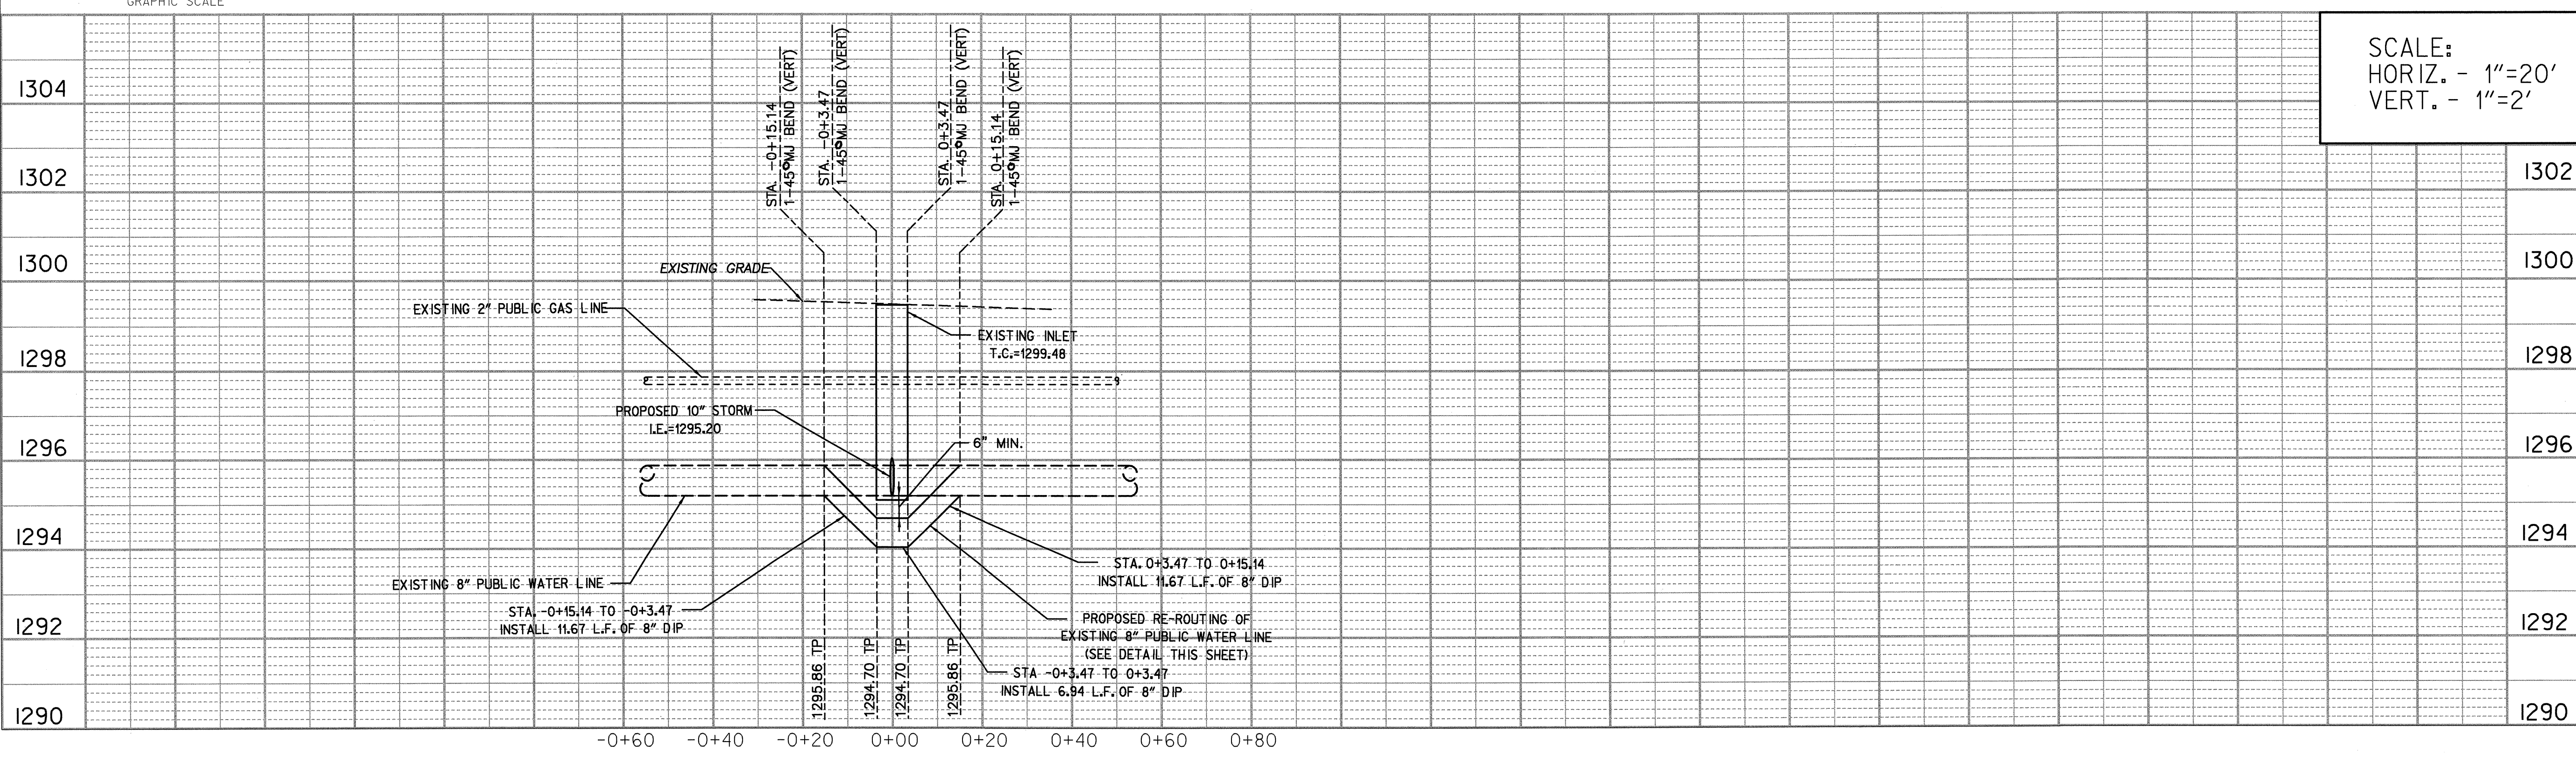

SCALE:
HORIZ. - 1"=20'
VERT. - 1"=2'

ARCHITECTS
SEAL
CONSULTANT
OWNER
LOCATION
DATE
SHEET