


SCALE: 1" = 150'

Sawmill Creek Addition
PLAT
WICHITA, KANSAS

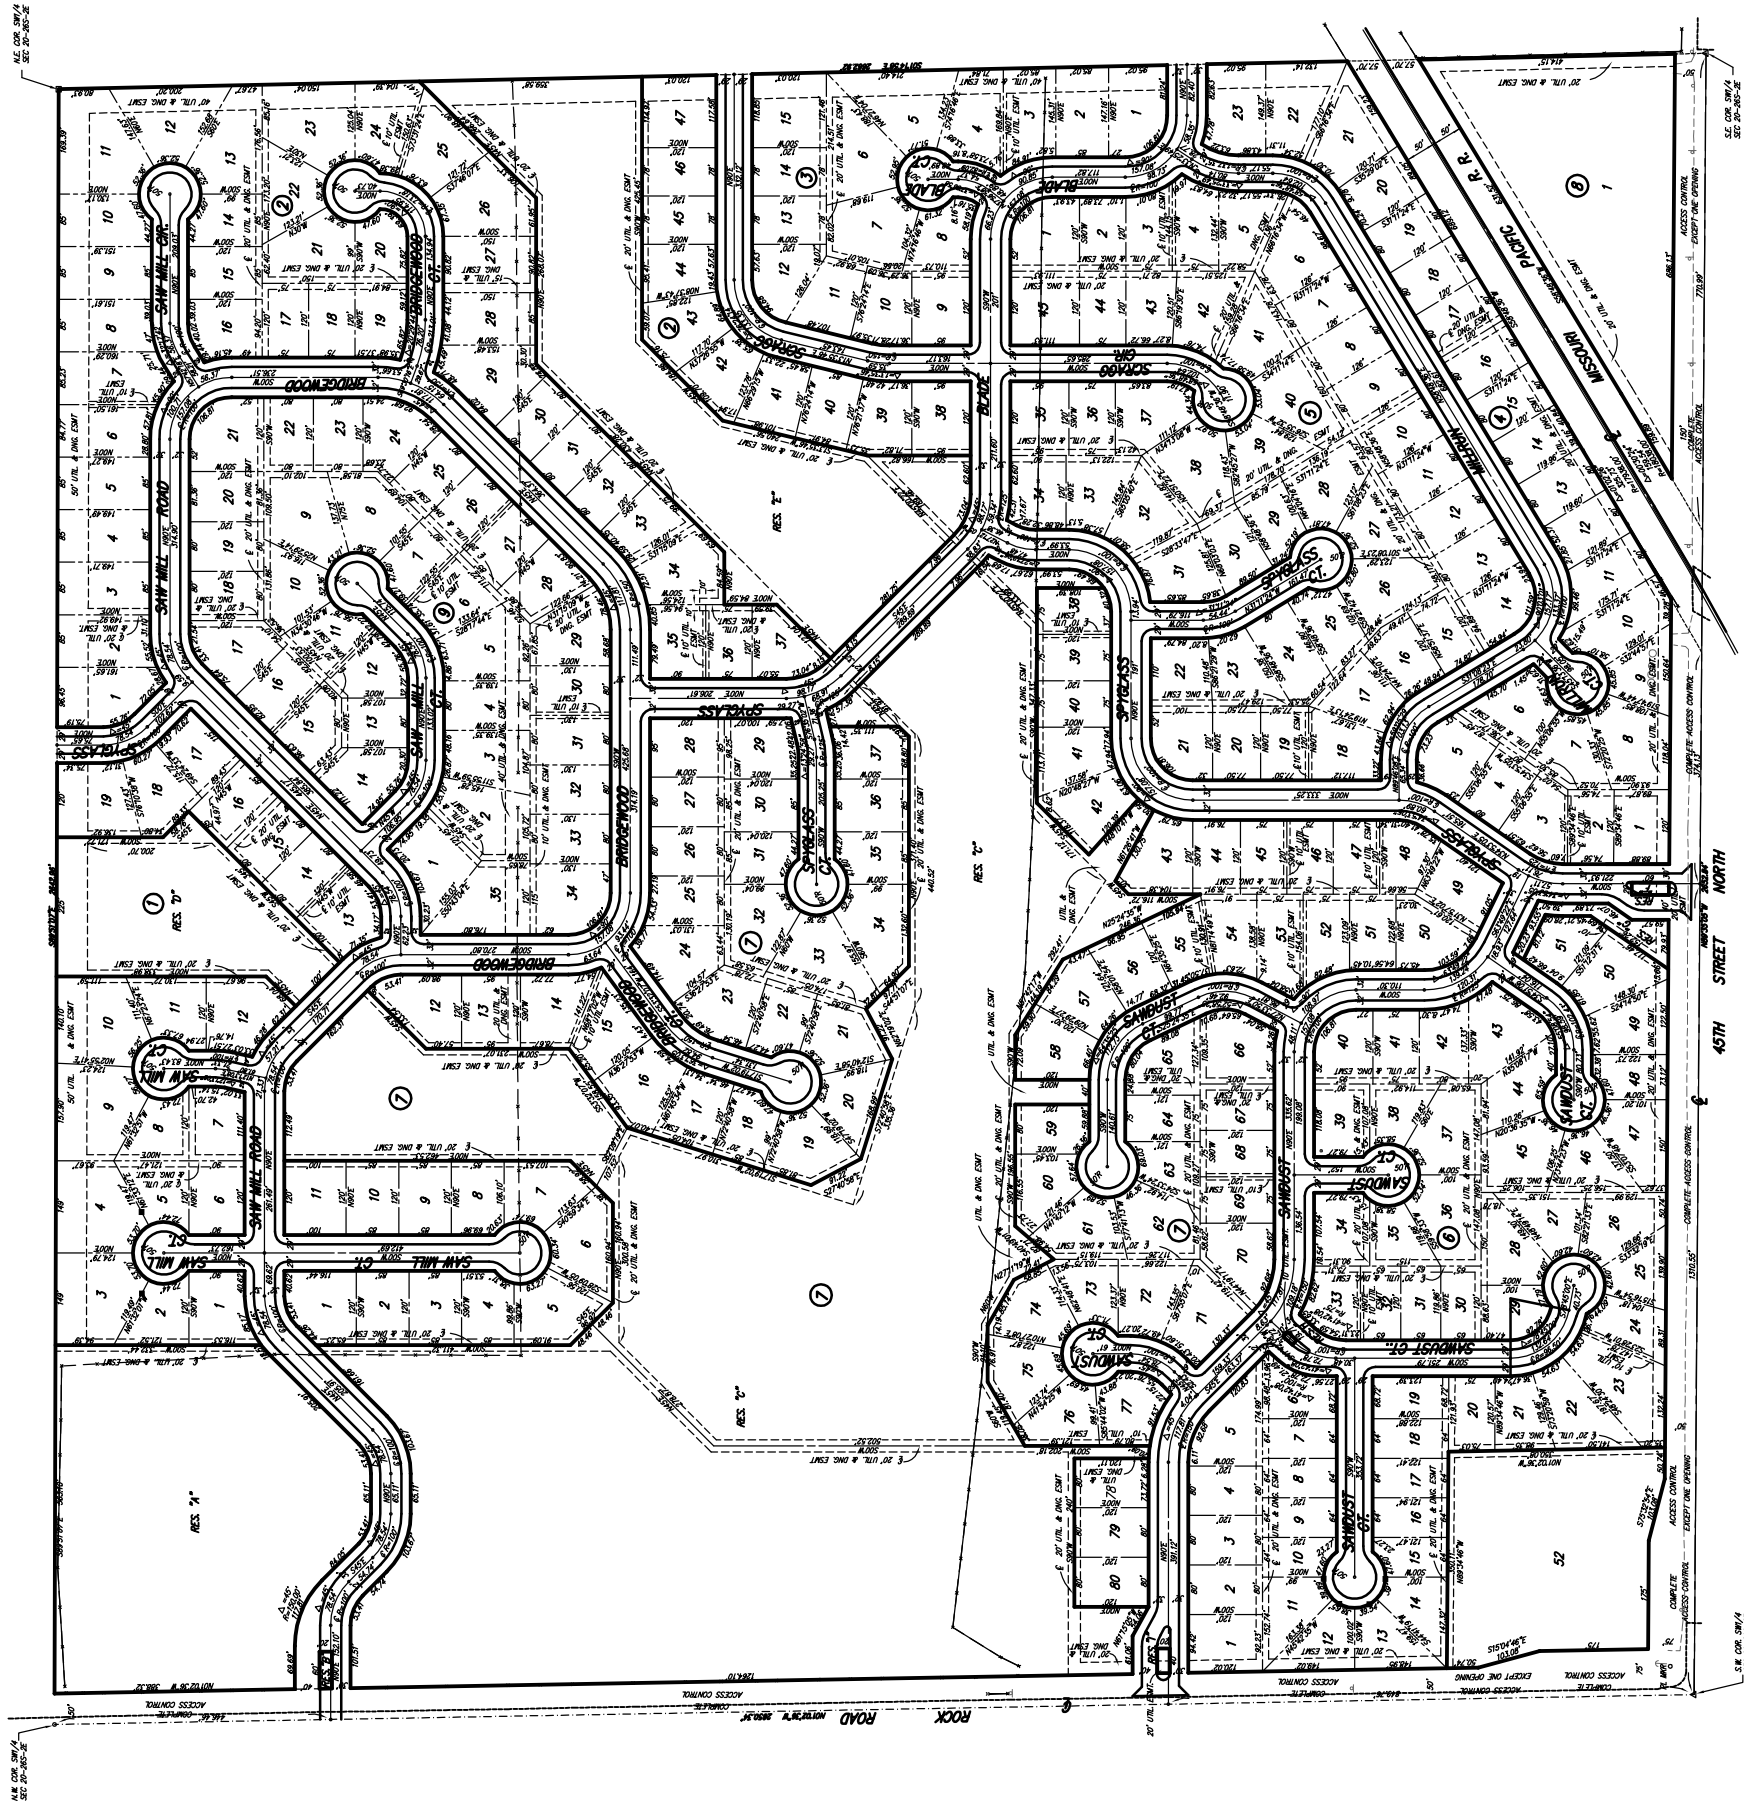

Ruggles & Bohm, P.A.
Engineering, Surveying, Land Planning
924 North Main
Wichita, Kansas 67203
www.rbkansas.com
(316) 284-8008
(316) 284-4821 fax
E-mail: info@rbkansas.com

DESIGN	ANL	DATE	Jan. 18, 2005
DRAWN	ANL	PROJECT NUMBER	488-83169
REVIEW		DRAWING FILE	POND [plot]
UTILITY		SHEET	13 of 13