



STATE	PROJECT NO.	YEAR	SHEET NO.	TOTAL SHEETS
KANSAS	0			

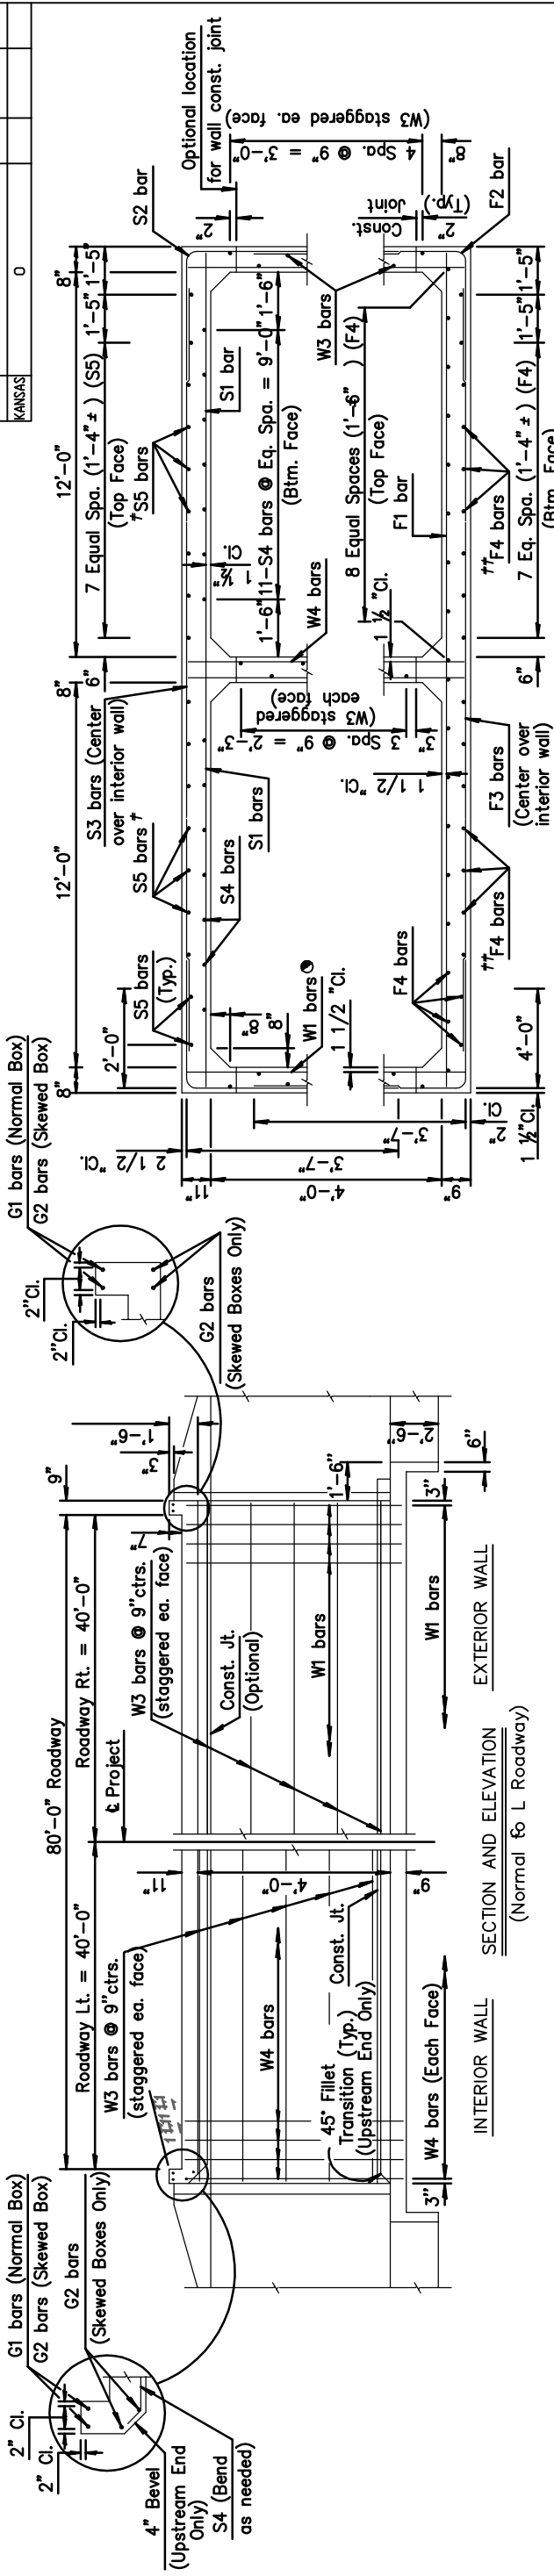


GENERAL NOTES

LOADING: HS20-44 AASHTO Specifications, 1983 Edition.
UNIT STRESSES: Grade 4.0 Concrete; $f'_c = 4,000$ p.s.i.
FILL HEIGHT: Unless otherwise noted, the Design Fill Height is measured from the riding surface at the culvert and shall include the surfacing.
CONCRETE: Grade 4.0 Concrete shall be used throughout. Bevel all exposed edges with a $3/4$ inch triangular moulding. Where Grade 4.0 Concrete (AE) is specified, it shall be placed in the top slab above the Construction Joint.
REINFORCING: All reinforcing shall conform to ASTM A615, Grade 60. All dimensions relative to reinforcing steel shall be to centerline of bar unless otherwise noted.
EXCAVATION: Excavation for culverts less than bridge length shall not be paid for directly but shall be subsidiary to Grade 4.0 Concrete. Excavation for RCB Bridges shall be paid for as Class III Excavation.
SEAL COURSE: A Seal Course may be required by the Engineer. The Seal Course shall be unreinforced Concrete (Commercial Grade) to a minimum depth of 3 inches or as determined by the Engineer. Concrete for the seal course shall be paid for at the unit price set for Concrete for Seal Course.

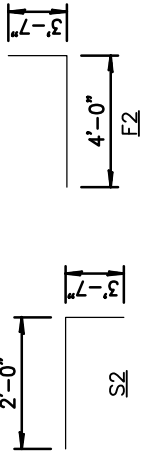

BENDING DIAGRAM
All Dimensions are out to out of bars.

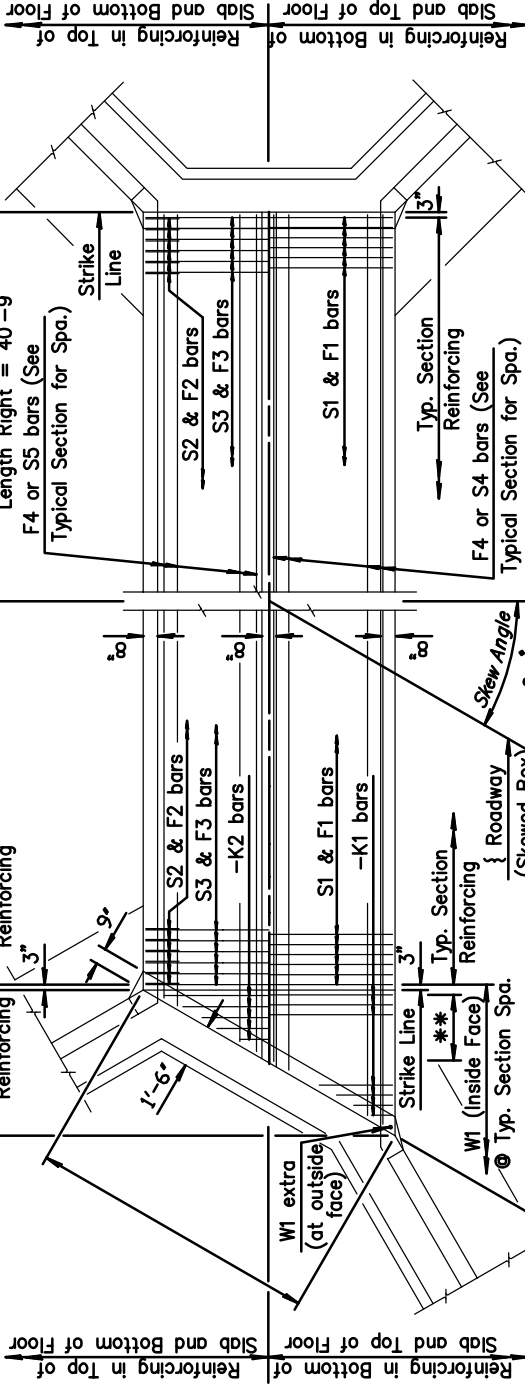

** -F2 & -S2 bars (Top of Slab & Btm. of Floor) (Lt. Skew Shown)

CULVERT SUMMARY											
Flow Line Elev.	Flow Line Lt Elev.	Flow Rt	Crown Cr. Elev.	Design Fill Ht.	Skew	Left Wings	Right Wings	Scour Apron Saver	Soil	Concrete Barrel (Cu.Yds.)	Reinf. Steel (Gr. 60) Total (Lbs.)
1382.23	1382.93	1389.64	2	0	FLARED	FLARED	FLARED	NO	NO	161.08	32365

BAR SCHEDULE	
F1						F2 *						F3						F4						ΔS1						ΔS2 *						ΔS3						ΔS4						ΔS5	
Size	Spa.	No.	Length	Size	No.	Length	Size	Spa.	No.	Length	Size	Spa.	No.	Length	Size

Minimum Splice Lengths	Minimum Splice Lengths	Minimum Splice Lengths
#4	1'-4"	1'-4"
#5	1'-8"	1'-8"
#6	2'-0"	2'-0"

SUMMARY OF QUANTITIES		92.6 C.Y.
Concrete (Grade 4.0)	92.6 C.Y.	92.6 C.Y.
Concrete (Grade 4.0)(AE)	80.4 C.Y.	80.4 C.Y.
Reinforcing Steel (Gr. 60)	14300 Lbs.	14300 Lbs.
Reinforcing Steel (Epoxy Coated)	18070 Lbs.	18070 Lbs.
Class III Excavation	C.Y.	C.Y.
Foundation Stabilization (Set)	1 C.Y.	1 C.Y.
Concrete for Seal Course (Set)	1 C.Y.	1 C.Y.
Granular Backfill (Wingwalls) (Set)	1 C.Y.	1 C.Y.

NOL.	DATE	REVISIONS	BY	APP'D
KANSAS DEPARTMENT OF TRANSPORTATION				
Br. No. -87-00(000) Sta. 11+76.91				
DOUBLE 12 ft x 4 ft RFB				
3 OF 13				
BR 2.12.4 F Sedgwick Co.				
DESIGNED BY: KENNETH F. HURST				
CHECKED BY: KENNETH F. HURST				
APPROVED BY: KENNETH F. HURST				
QUANTITIES				
DETAIL CK. QUANT CK. TRACE CK.				