


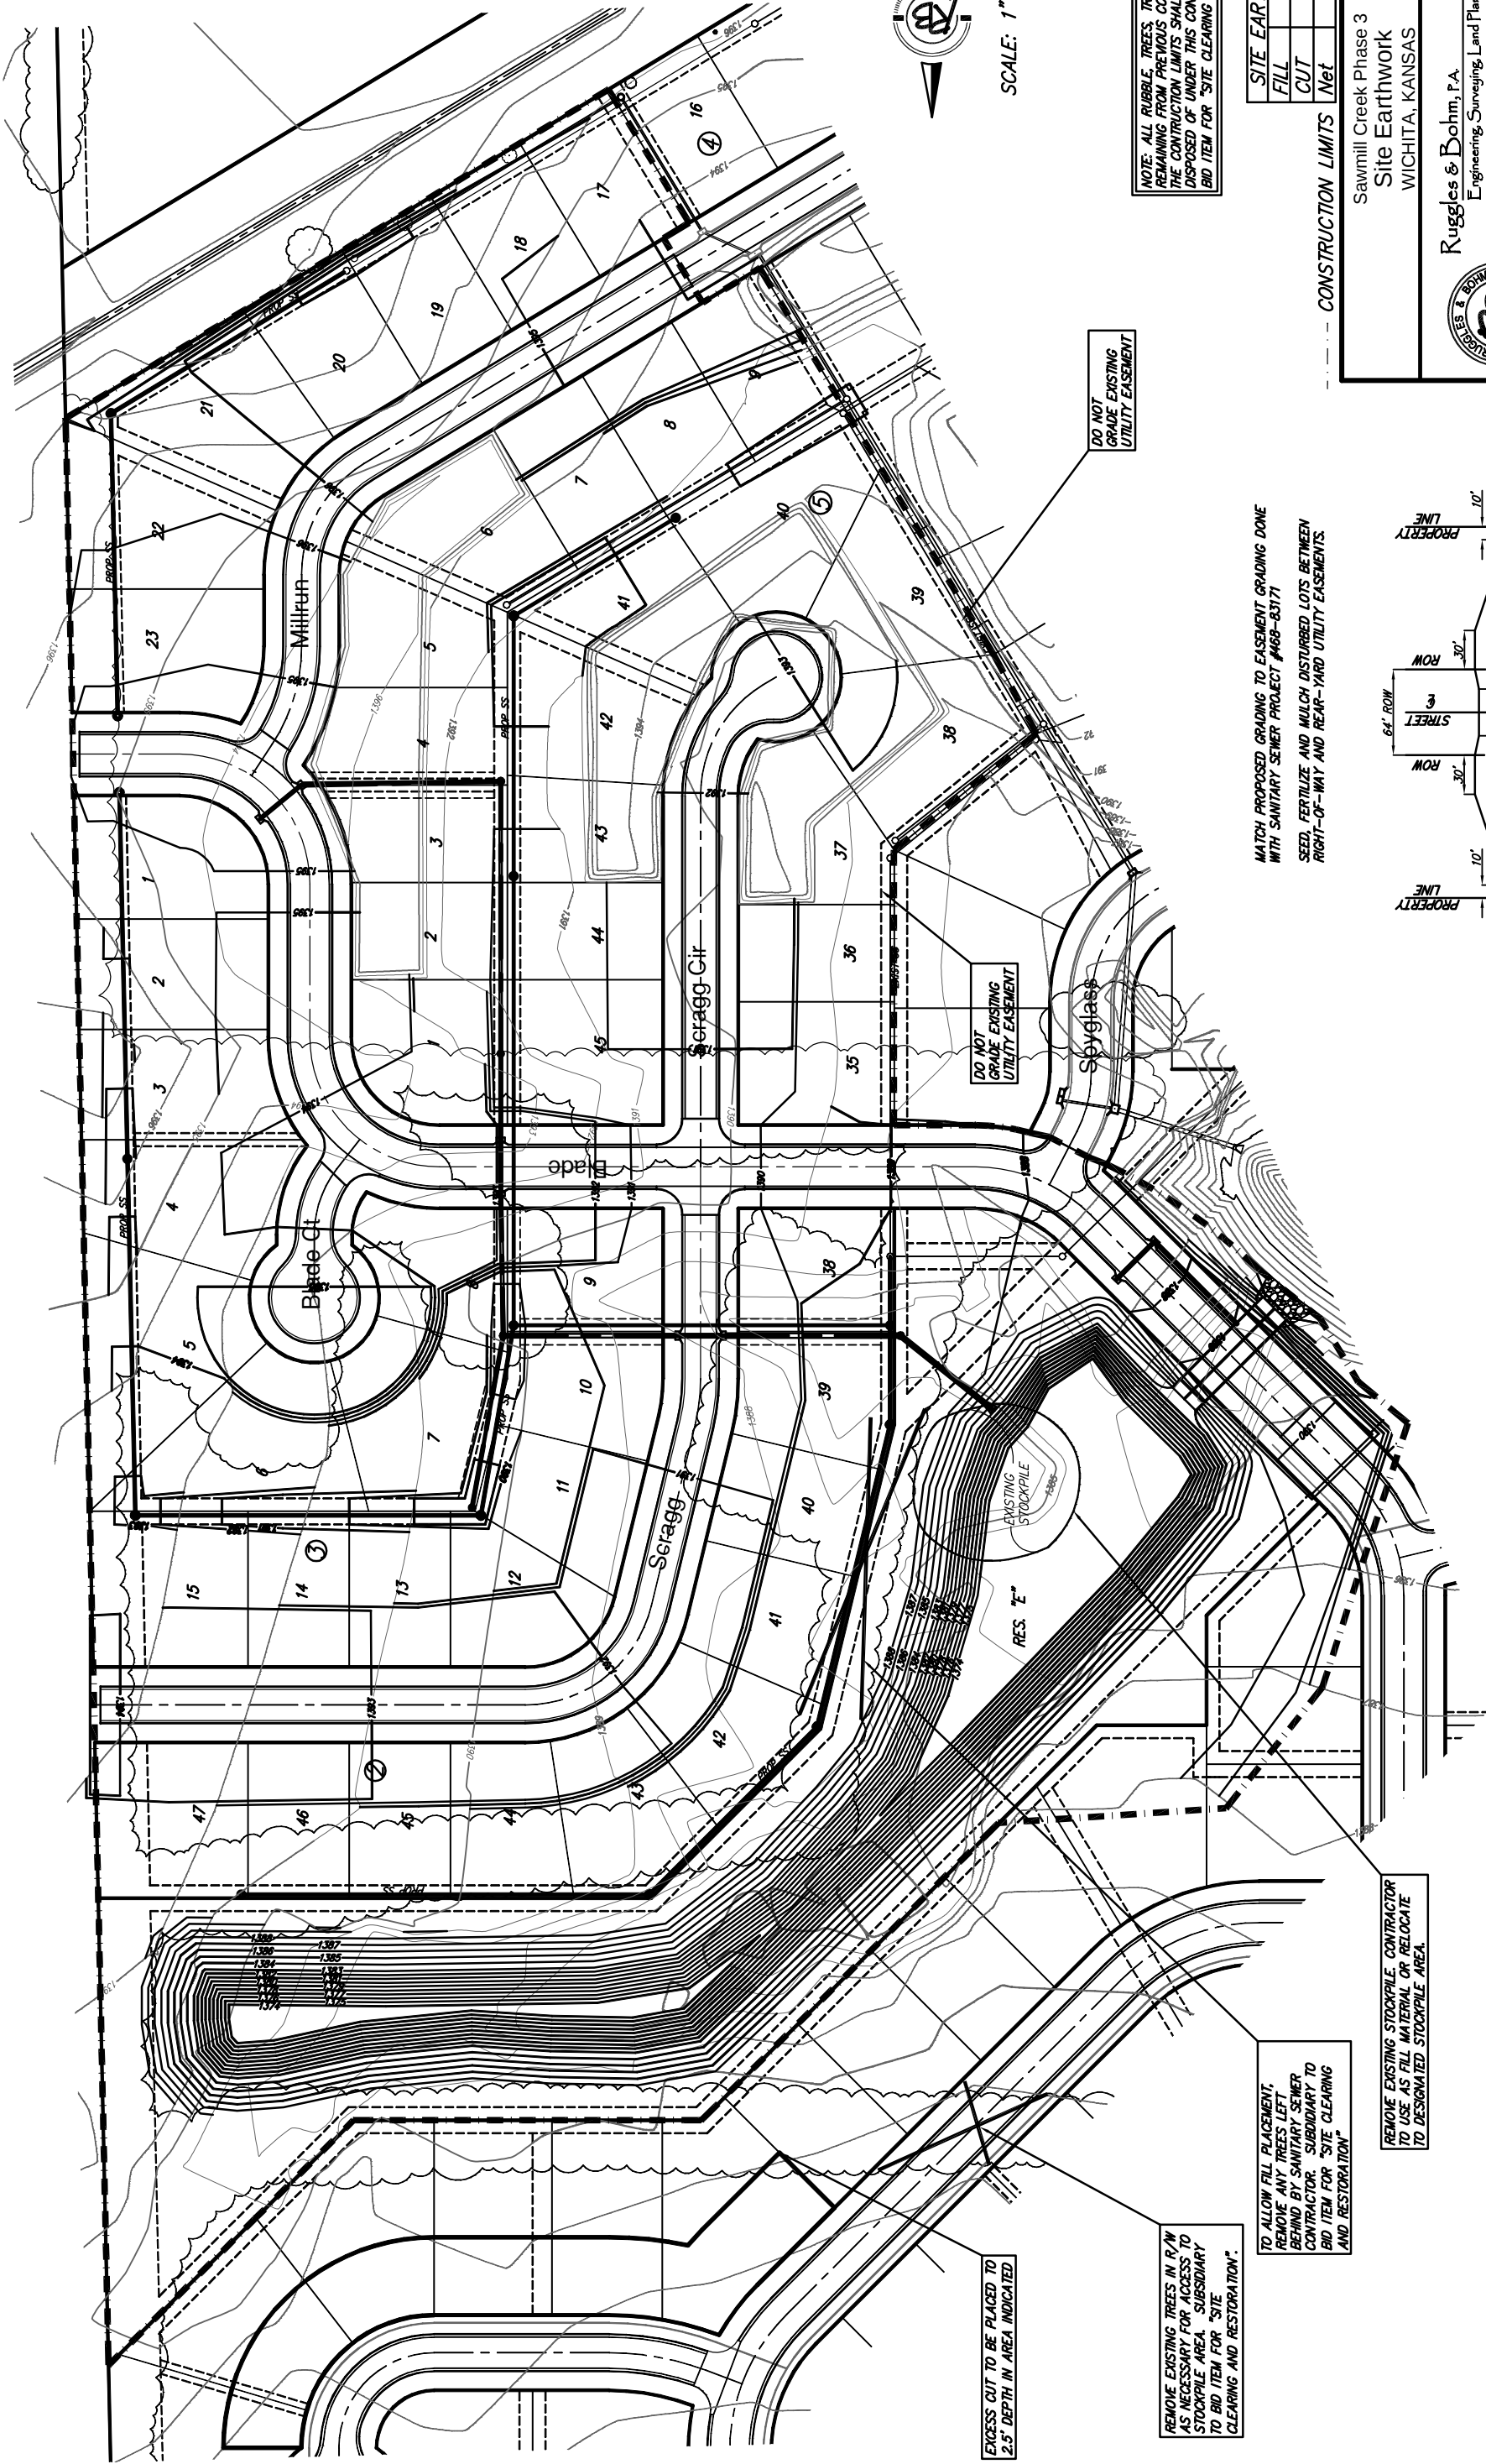

SCALE: 1" = 60'

NOTE: ALL RUBBLE, TREES, TRASH AND DEBRIS REMAINING FROM PREVIOUS CONSTRUCTION WITHIN THE CONSTRUCTION LIMITS SHALL BE REMOVED AND DISPOSED OF UNDER THIS CONTRACT. SUBSIDIARY TO BID ITEM FOR "SITE CLEARING AND RESTORATION".

SITE EARTHWORK TOTALS	
FILL	35200 YDS
CUT	37700 YDS
Net	2500 YDS CUT

CONSTRUCTION LIMITS

Sawmill Creek Phase 3
Site Earthwork
WICHITA, KANSAS



Ruggles & Bohm, P.A.
Engineering, Surveying, Land Planning
924 North Main
Wichita, Kansas 67203
(316) 284-8008
(316) 284-4821 fax
www.rbkansas.com
E-mail: info@rbkansas.com

DESIGN
AML

DRAWN
AML

REVIEW
UTLTY


DATE
Jan. 18, 2005

DRAWING FILE
PROJECT NUMBER
488-83189

POND [Site Grading 01]

TYPICAL LOT SECTION

MATCH PROPOSED GRADING TO EASEMENT GRADING DONE WITH SANITARY SEWER PROJECT #488-83171
SEED, FERTILIZE AND MULCH DISTURBED LOTS BETWEEN RIGHT-OF-WAY AND REAR-YARD UTILITY EASEMENTS.

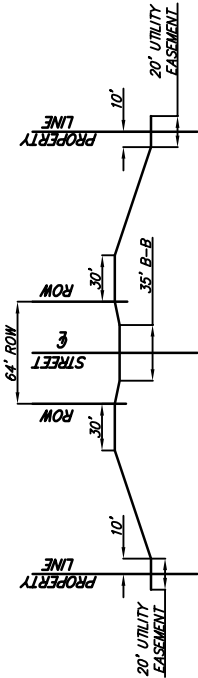

EXCESS CUT TO BE PLACED TO 2.5' DEPTH IN AREA INDICATED

REMOVE EXISTING TREES IN R/W AS NECESSARY FOR ACCESS TO STOCKPILE AREA. SUBSIDIARY TO BID ITEM FOR "SITE CLEARING AND RESTORATION".

TO ALLOW FILL PLACEMENT, REMOVE ANY TREES LEFT BEHIND BY SANITARY SEWER CONTRACTOR. SUBSIDIARY TO BID ITEM FOR "SITE CLEARING AND RESTORATION"

REMOVE EXISTING STOCKPILE. CONTRACTOR TO USE AS FILL MATERIAL OR RELOCATE TO DESIGNATED STOCKPILE AREA.

DO NOT GRADE EXISTING UTILITY EASEMENT

DO NOT GRADE EXISTING UTILITY EASEMENT