


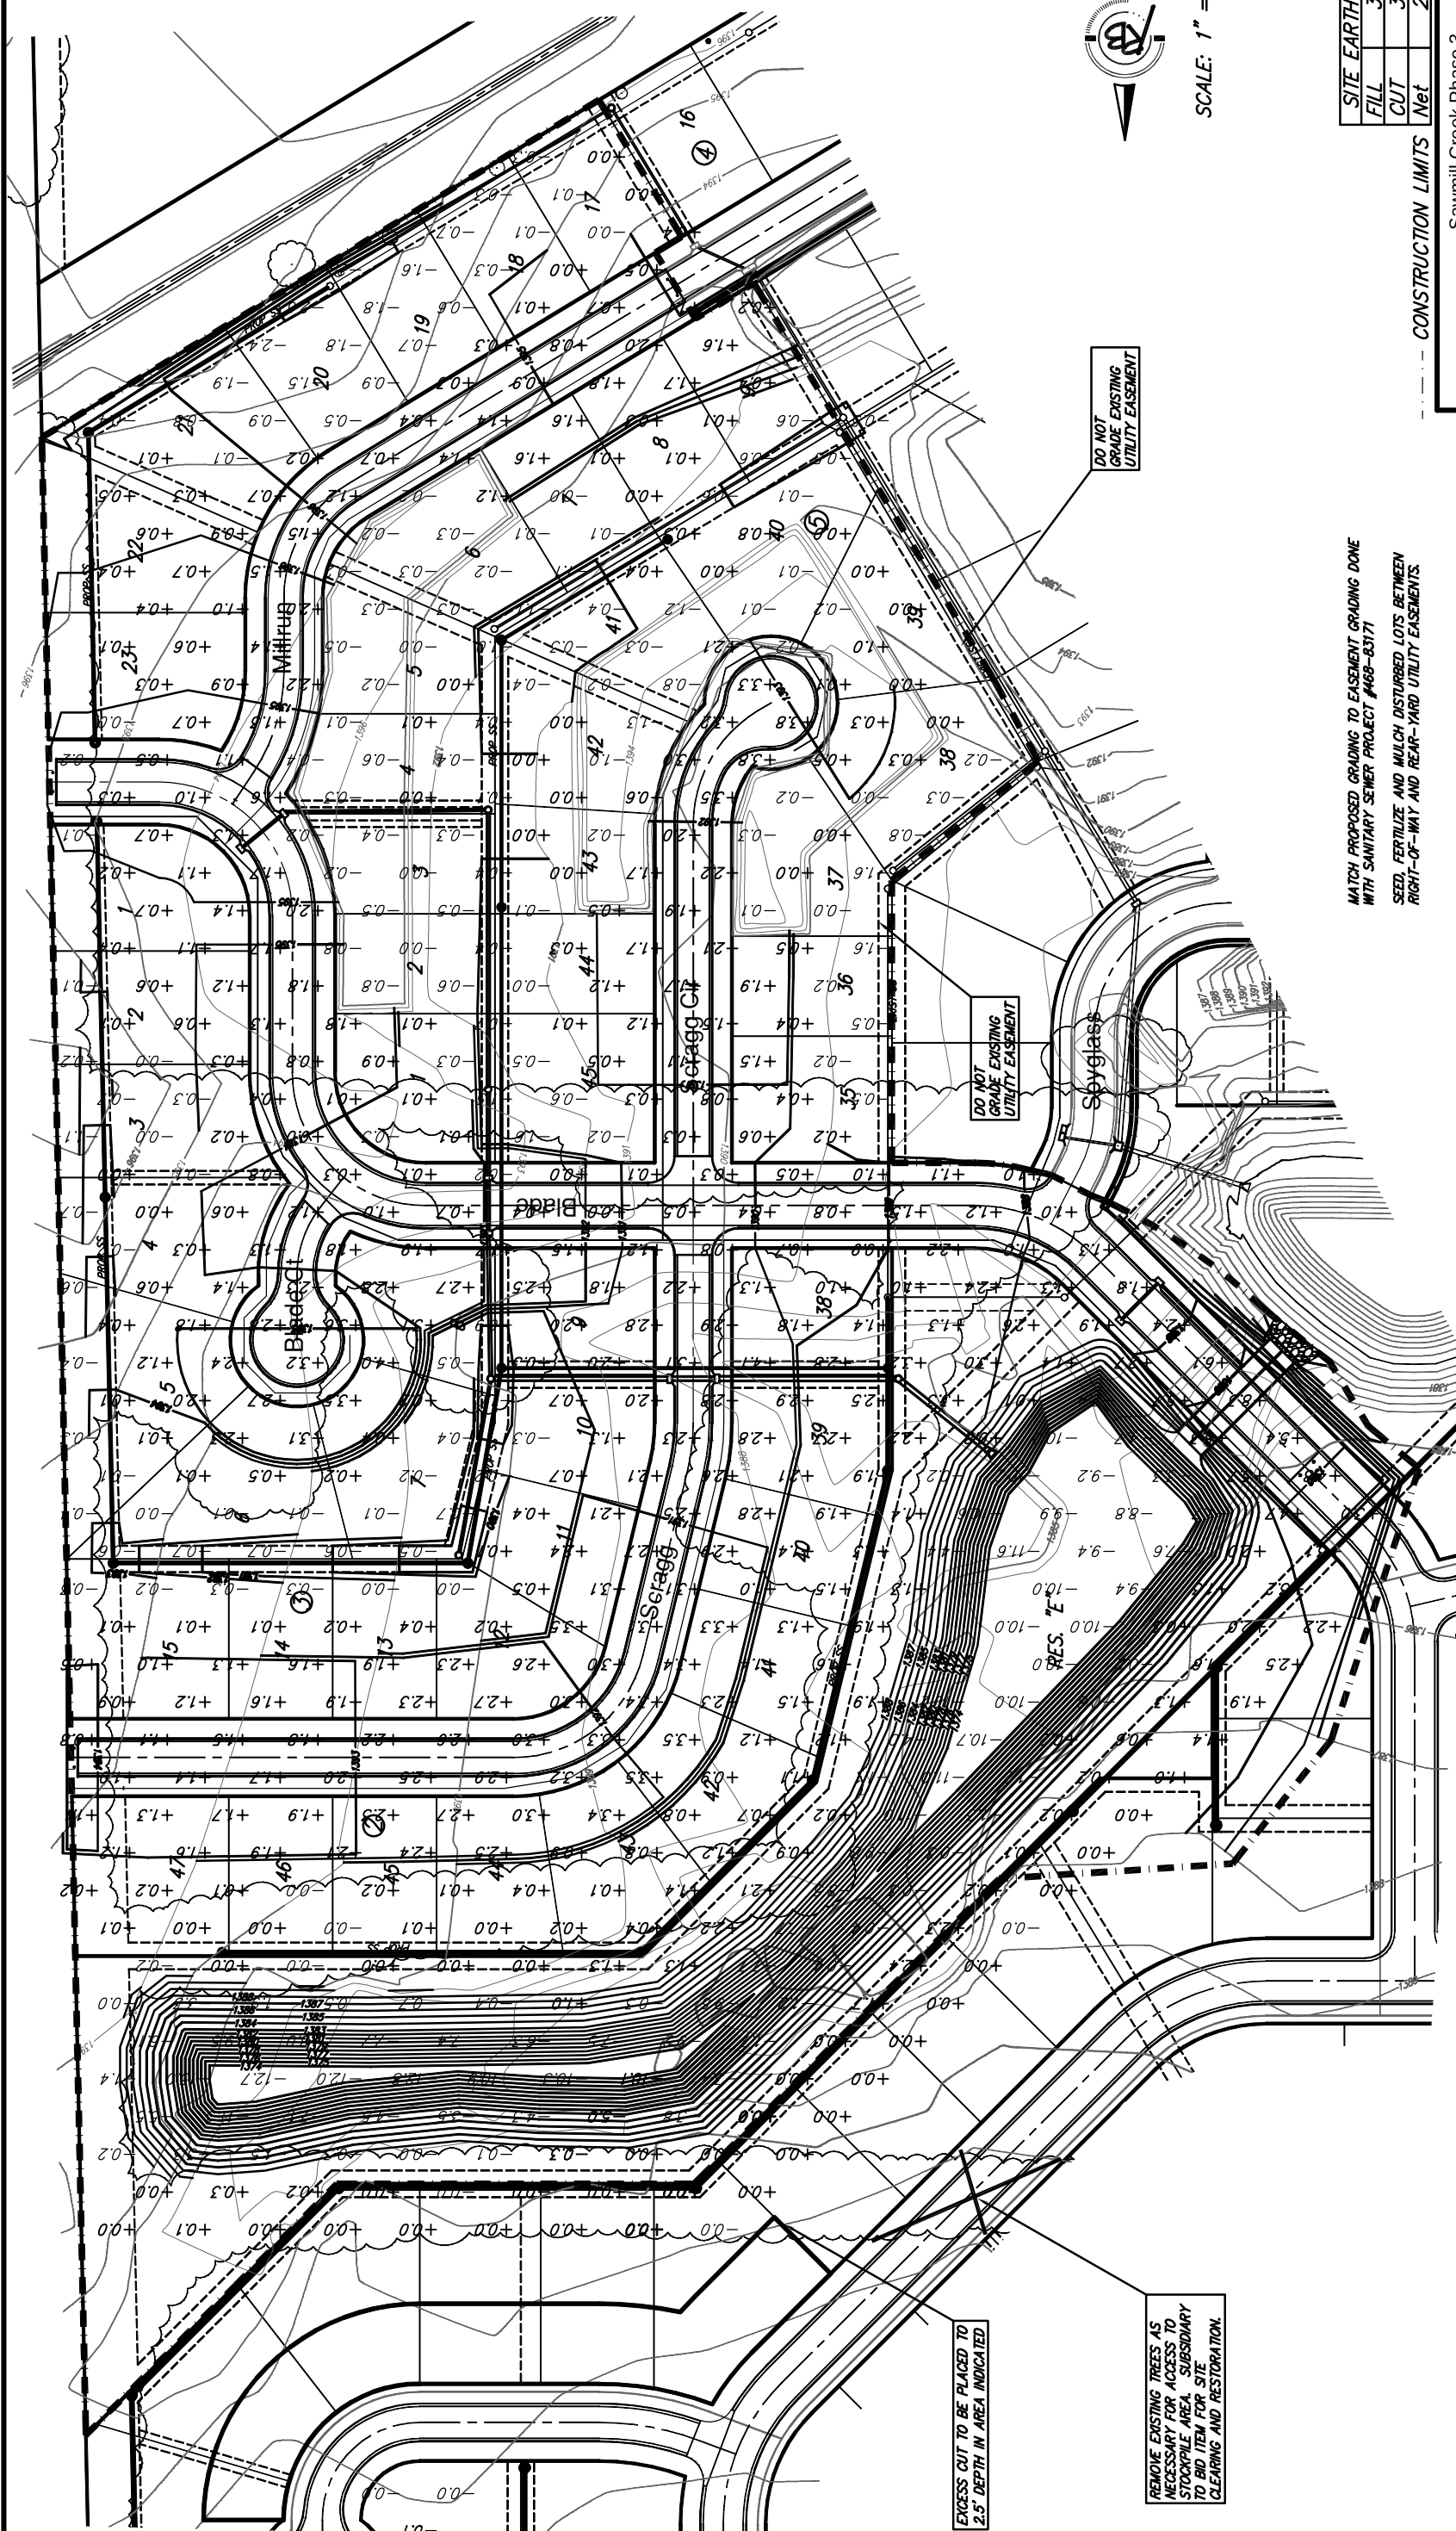

SCALE: 1" = 60'

SITE EARTHWORK TOTALS	
FILL	35200 YDS
CUT	37700 YDS
Net	2500 YDS CUT
CONSTRUCTION LIMITS	

Sawmill Creek Phase 3
Site Earthwork
WICHITA, KANSAS

RUGGLES & BOHM, P.A.

ENGINEERING, SURVEYING, LAND PLANNING

924 North Main
Wichita, Kansas 67203
www.rbkansas.com

316) 284-8008
316) 284-4821 fax
E-mail: info@rbkansas.com

AML
30000
JOB


AML
7
SHEET

UTILITY
DATE
Jan. 18, 2005

PROJECT NUMBER
488-83189

POND [Site Grading 02]

MATCH PROPOSED GRADING TO EASEMENT GRADING DONE WITH SANITARY SEWER PROJECT #488-83171
SEED, FERTILIZE AND MULCH DISTURBED LOTS BETWEEN RIGHT-OF-WAY AND REAR-YARD UTILITY EASEMENTS.

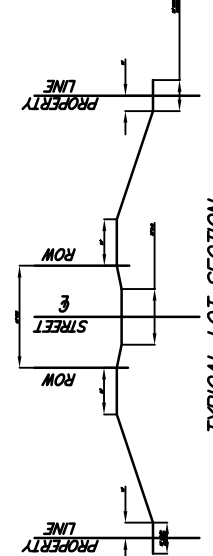

TYPICAL LOT SECTION