


BENCHMARK:
 City of Wichita benchmark at
 the SE corner of intersection
 of 135th Street West and 13th
 Street North.
 Elev. = 167.83 (City Datum)


Brass Benchmark Disc
 Adjacent to Fire Hydrant at E.
 End of E. Curb Return of
 Ponderosa & Ponderosa Ct.
 Elev. = 170.96 (City Datum)

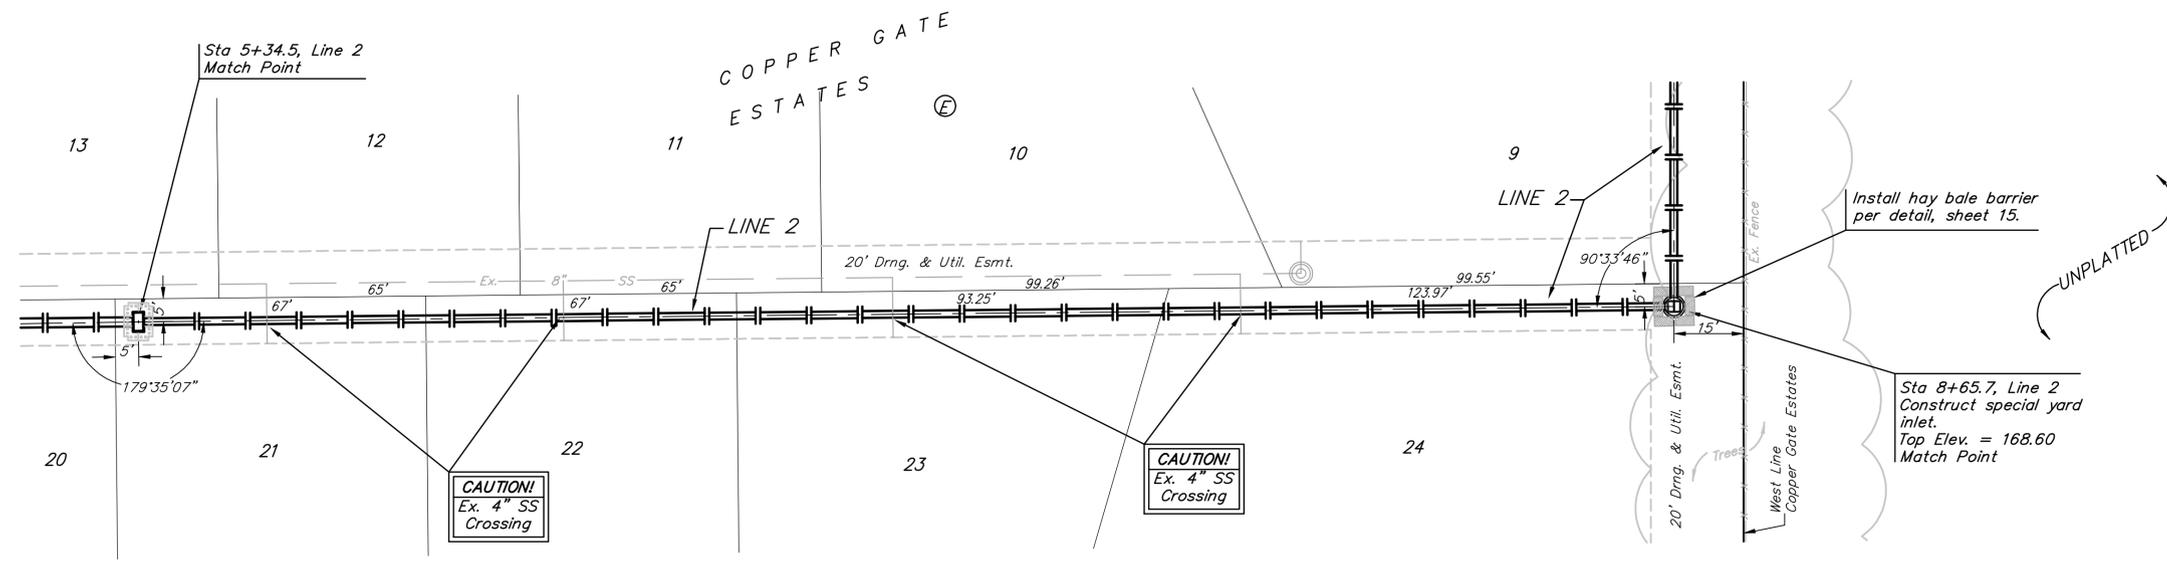

Scale: 1" = 20' Horizontal
 1" = 5' Vertical
 • = Iron



Remove trees only as necessary for
 storm water sewer construction.
 Cost of removal to be incidental to
 lump sum bid item "Site Clearing &
 Restoration".

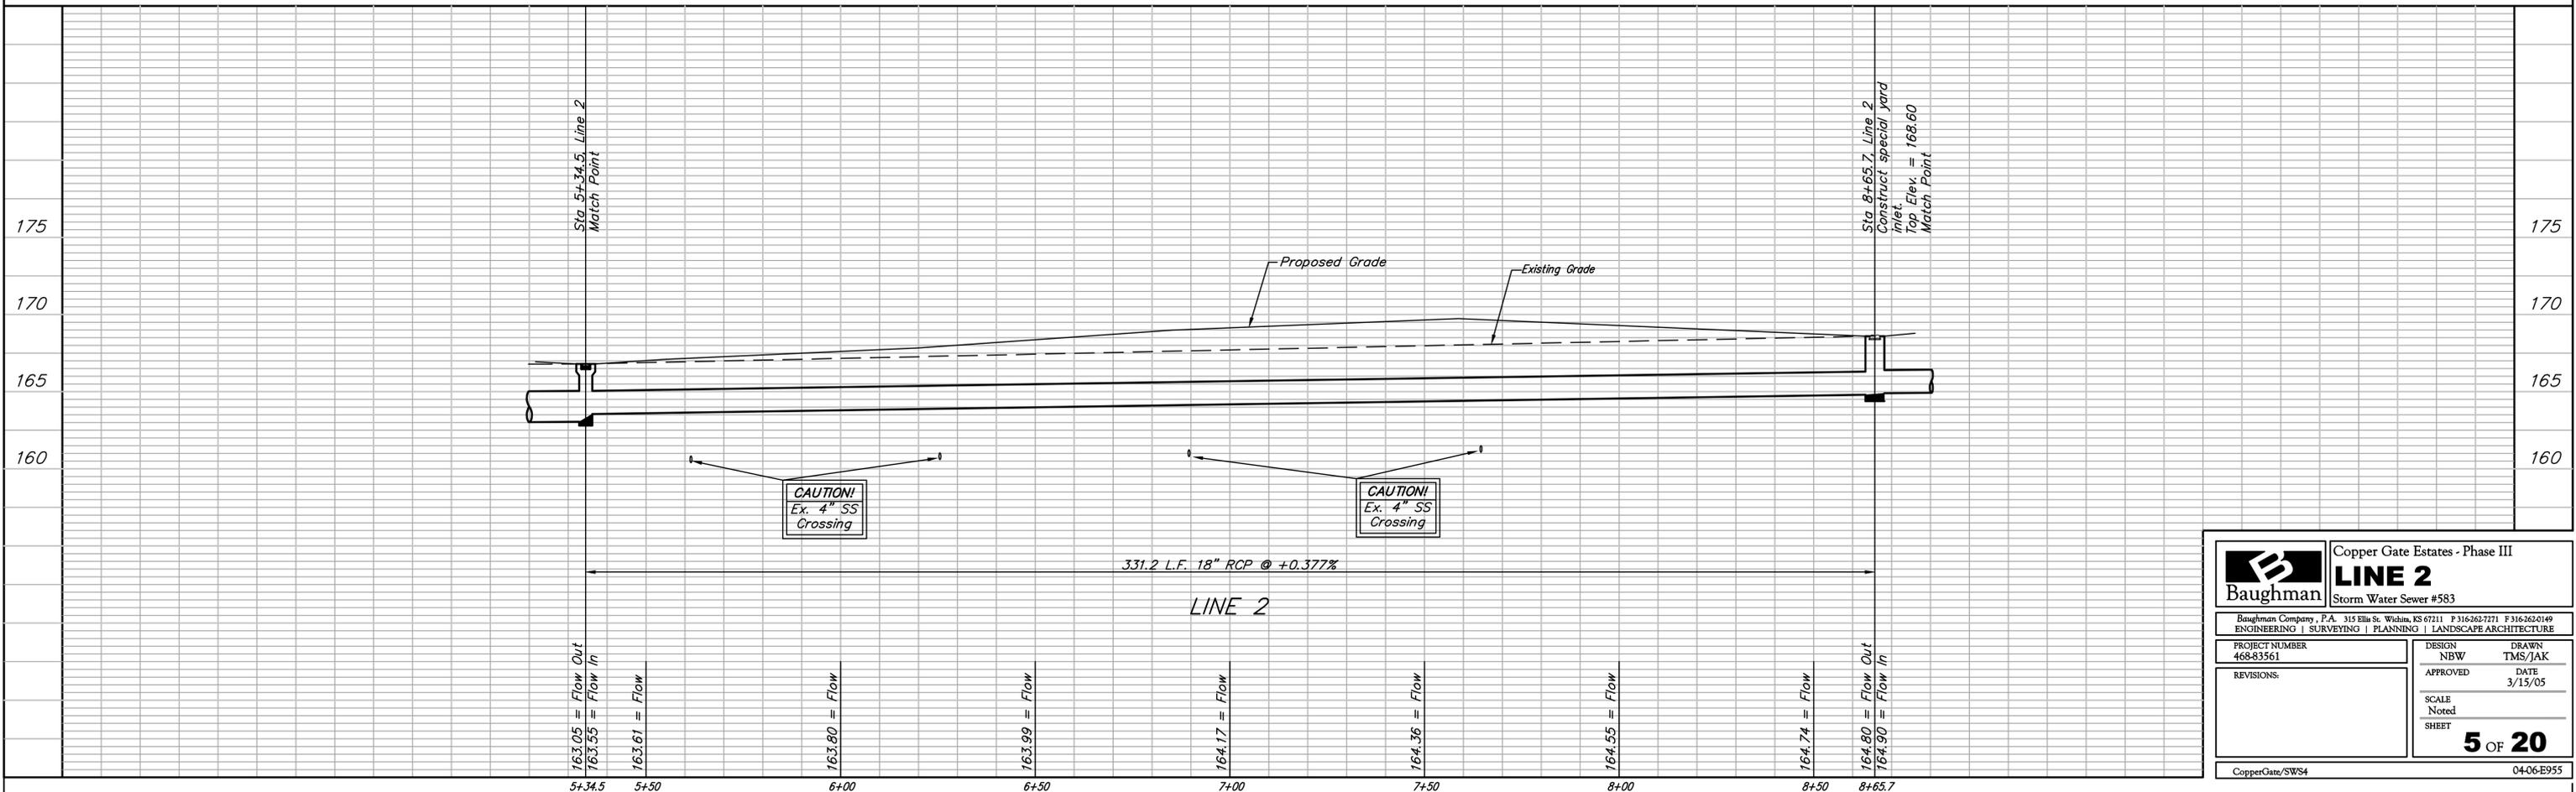

| | | | |
|--|---------------|---------------------------------|-----------------|
| | | Copper Gate Estates - Phase III | |
| | | LINE 2 | |
| Storm Water Sewer #583 | | | |
| <small>Baughman Company, P.A. 315 Ellis St. Wichita, KS 67211 P 316-262-7271 F 316-262-0149 ENGINEERING SURVEYING PLANNING LANDSCAPE ARCHITECTURE</small> | | | |
| PROJECT NUMBER 468-83561 | DESIGN NBW | DRAWN TMS/JAK | DATE 3/15/05 |
| REVISIONS: | | | |
| SCALE Noted | | SHEET 5 OF 20 | |
| CopperGate/SWS4 | | 04-06-B955 | |