



Top View
No Scale

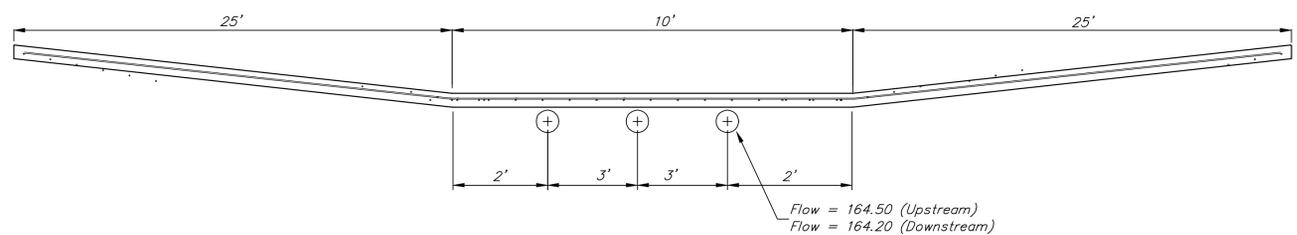


Section A-A
No Scale

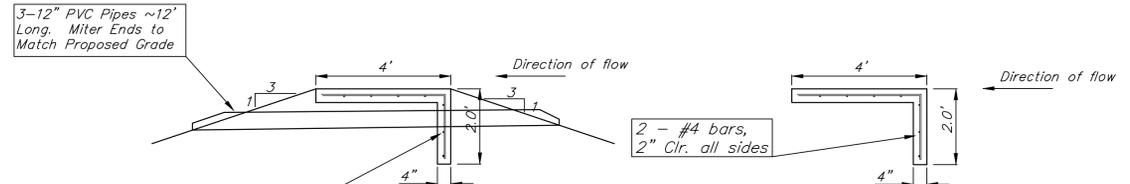


Section B-B
No Scale

Section C-C
No Scale

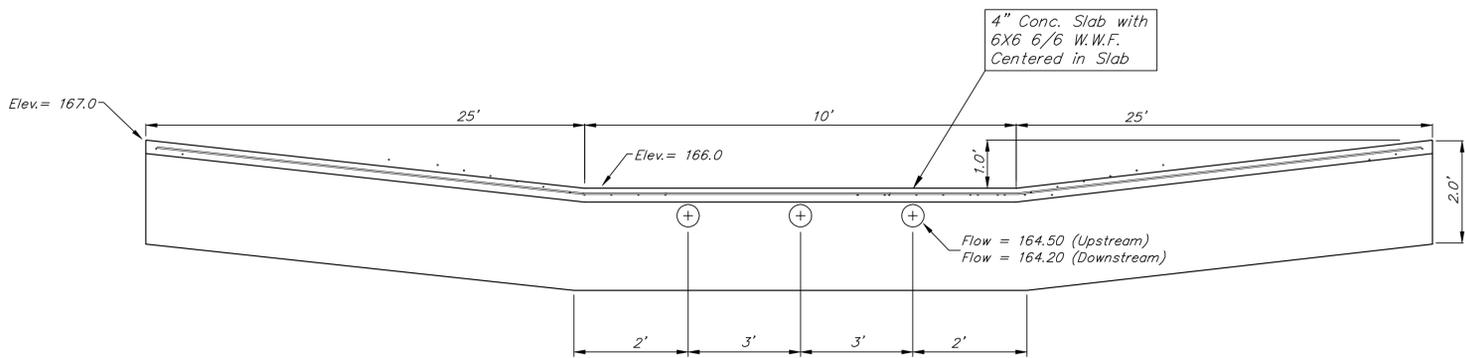

Section D-D
No Scale

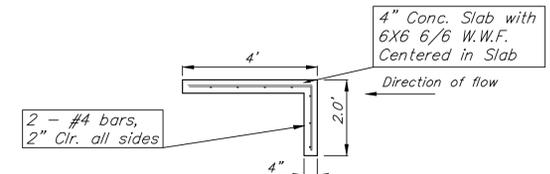

End View
No Scale

General Notes

1. THE BID SHALL INCLUDE ALL CONCRETE, REINFORCEMENT, PVC PIPES, REMOVAL, LABOR, EXCAVATION, AND ALL OTHER INCIDENTALS NECESSARY TO CONSTRUCT CONCRETE WEIR.
2. ALL EXPOSED CONCRETE EDGES SHALL BE BEVELED 3/4"
3. ALL REINFORCING STEEL TO HAVE MINIMUM 1-1/2" CONC. COVER.

	Highland Springs 3rd Addition	
	Weir Detail	
Storm Water Drain Improvements		
<small>Baughman Company, P.A. 315 Ellis St. Wichita, KS 67211 P 316-262-7271 F 316-262-0149 ENGINEERING SURVEYING PLANNING LANDSCAPE ARCHITECTURE</small>		
PROJECT NUMBER 468-83637	DESIGN Staff	DRAWN Staff
REVISIONS:	APPROVED	DATE 2/09/05
	SCALE None	SHEET
		11 OF 21