



**BENCHMARKS:**  
 City of Wichita Benchmark  
 Disc, located at Gold and 55th  
 Street South.  
 45' W. and 48' N. of 1/4 Sec.  
 Cor. Iron, 44.5' N. of  
 centerline of 55th St. S.,  
 65.4' NW of 1/4 Sec. Cor.  
 Iron, 126.50 W. of centerline  
 of Palisade, 54.5' WNW of  
 centerline of Power Pole.  
 Elev. = 81.36 (City Datum)

**Site Benchmark**  
 Small railroad spike on west  
 face of power pole adjacent  
 to NE corner of Lot 15, Block  
 A, My House Addition.  
 Elev. = 82.22 (City Datum)  
 Elev. = 1269.62 (N.G.V.D. 29)

Scale: 1" = 20' Horizontal  
 1" = 5' Vertical  
 • = Iron

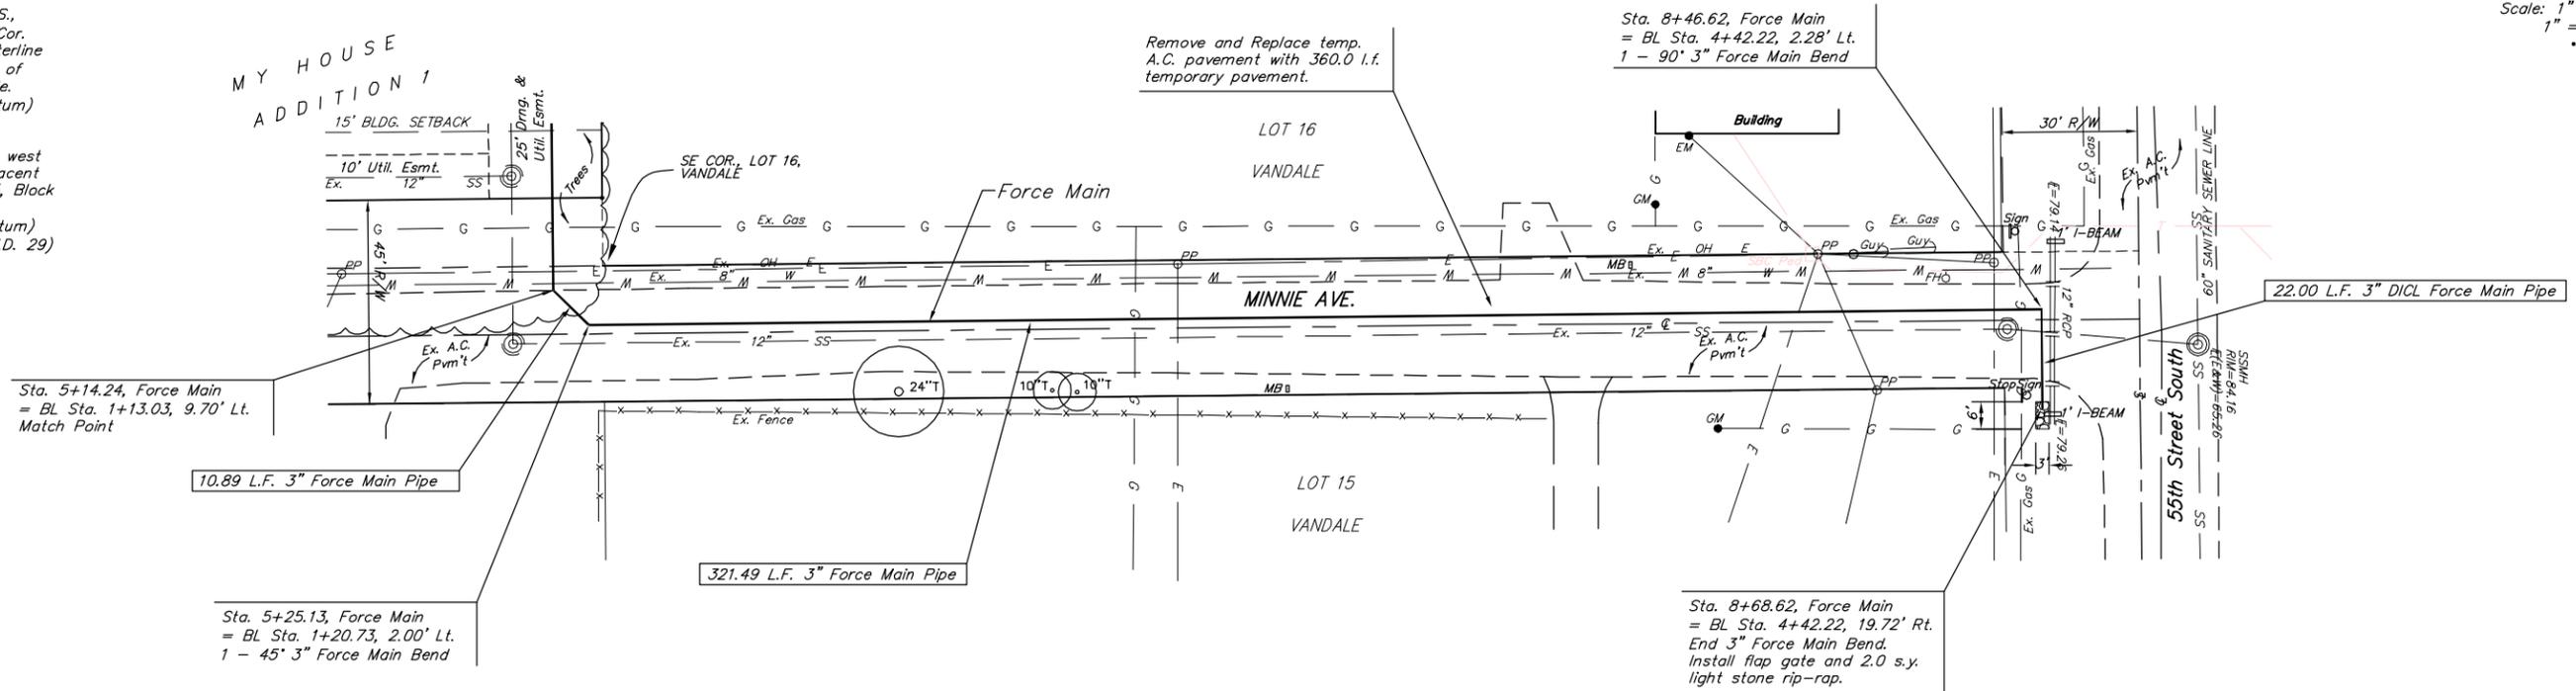

Baseline Station 0+00 =  
 CL W. 56th Cir. South and Minnie

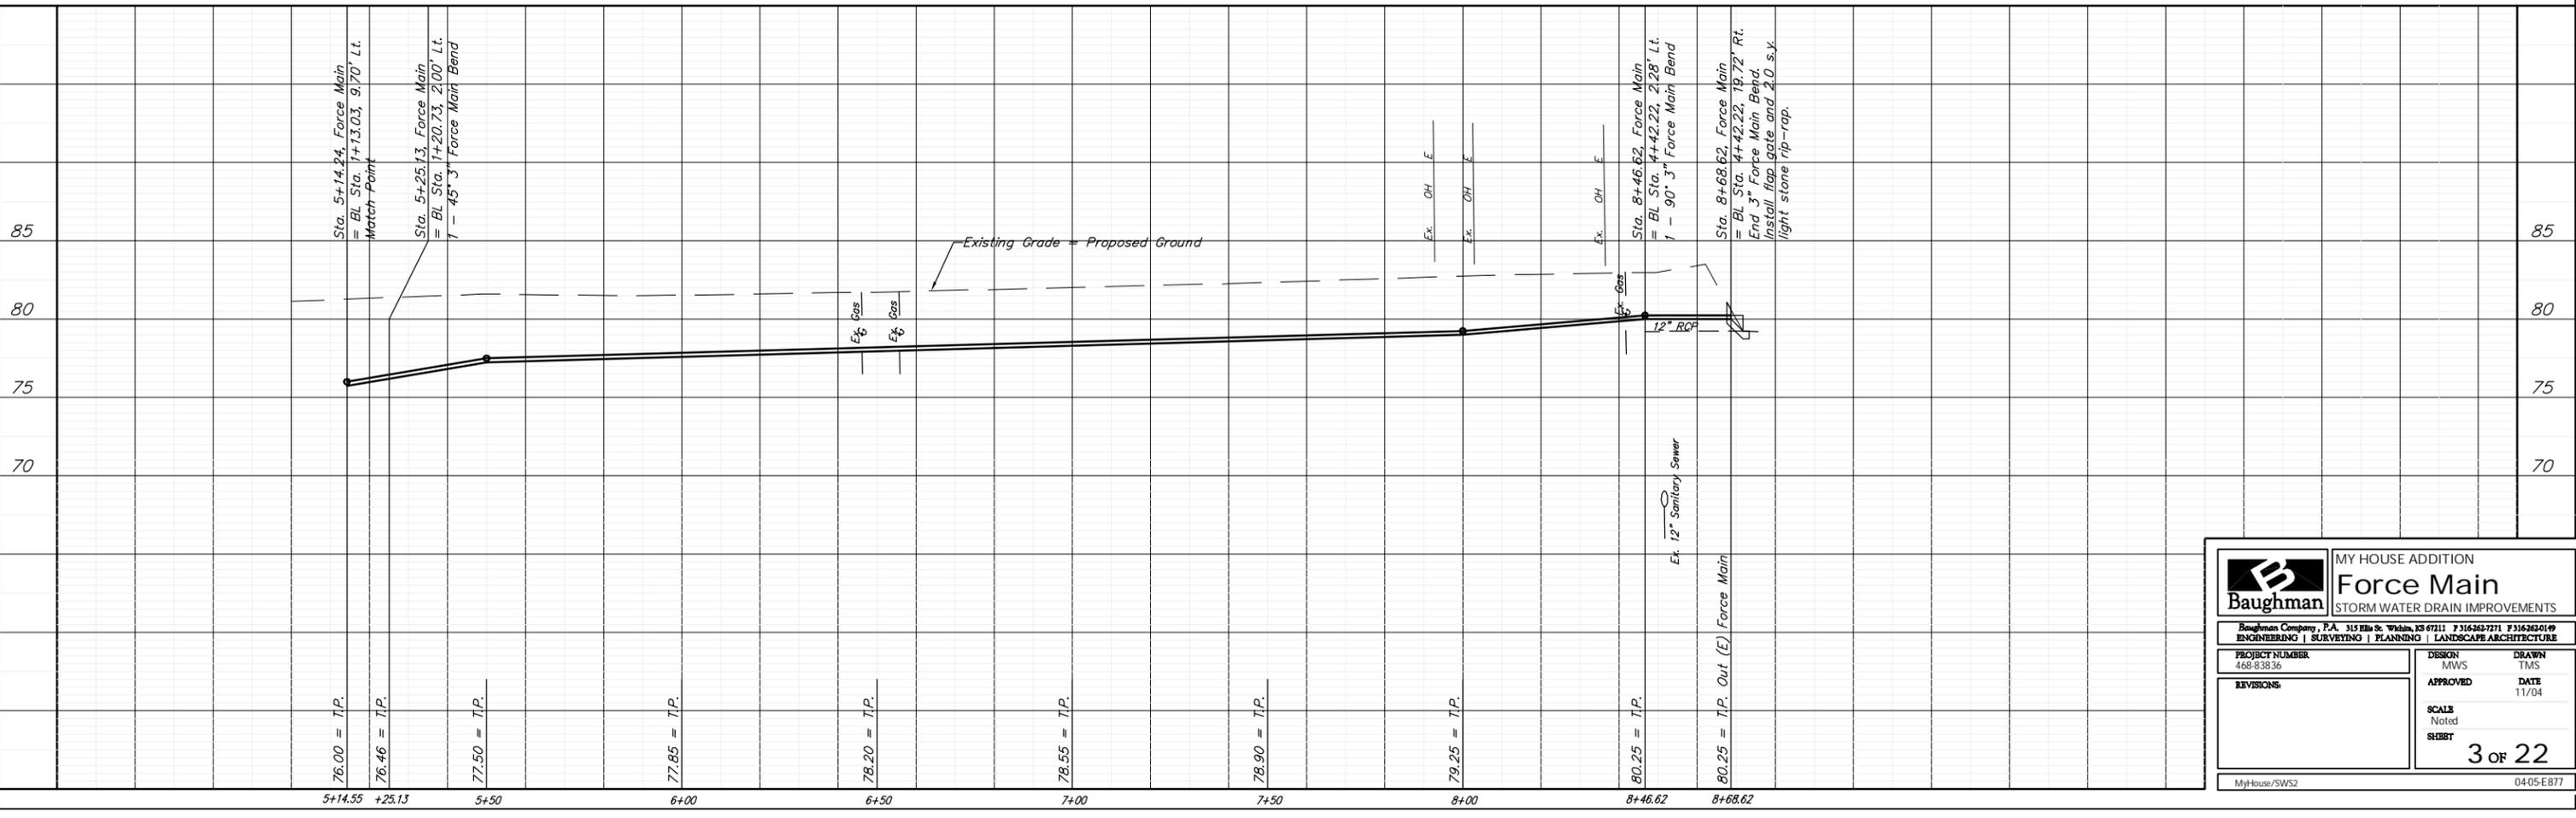

<b>Baughman</b>		MY HOUSE ADDITION <b>Force Main</b> STORM WATER DRAIN IMPROVEMENTS	
Baughman Company, P.A. 315 Ellis St. Wichita, KS 67211 P 316362-7711 F 316362-0149 ENGINEERING   SURVEYING   PLANNING   LANDSCAPE ARCHITECTURE			
PROJECT NUMBER 468-83836	DESIGN MWS	DRAWN TMS	DATE 11/04
REVISIONS	APPROVED	SCALE Noted SHEBT	3 OF 22
MyHouse/SWS2		0405-E877	