




STATE	PROJECT NO.	YEAR	SHEET NO.	TOTAL SHEETS
KANSAS	87 N-0243-01	2005	5	169
Federal Aid No. STP N024(301)				

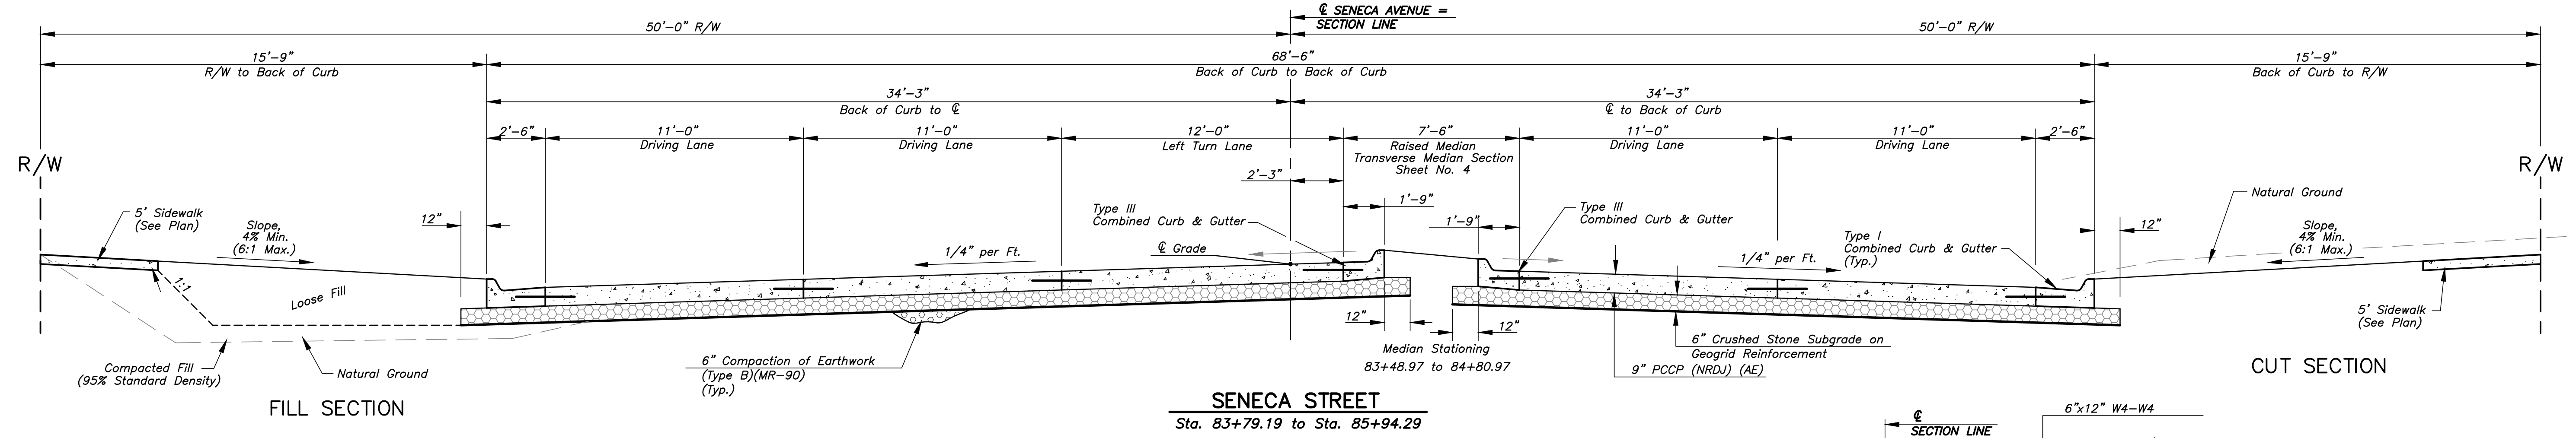

SENeca STREET
Sta. 83+79.19 to Sta. 85+94.29

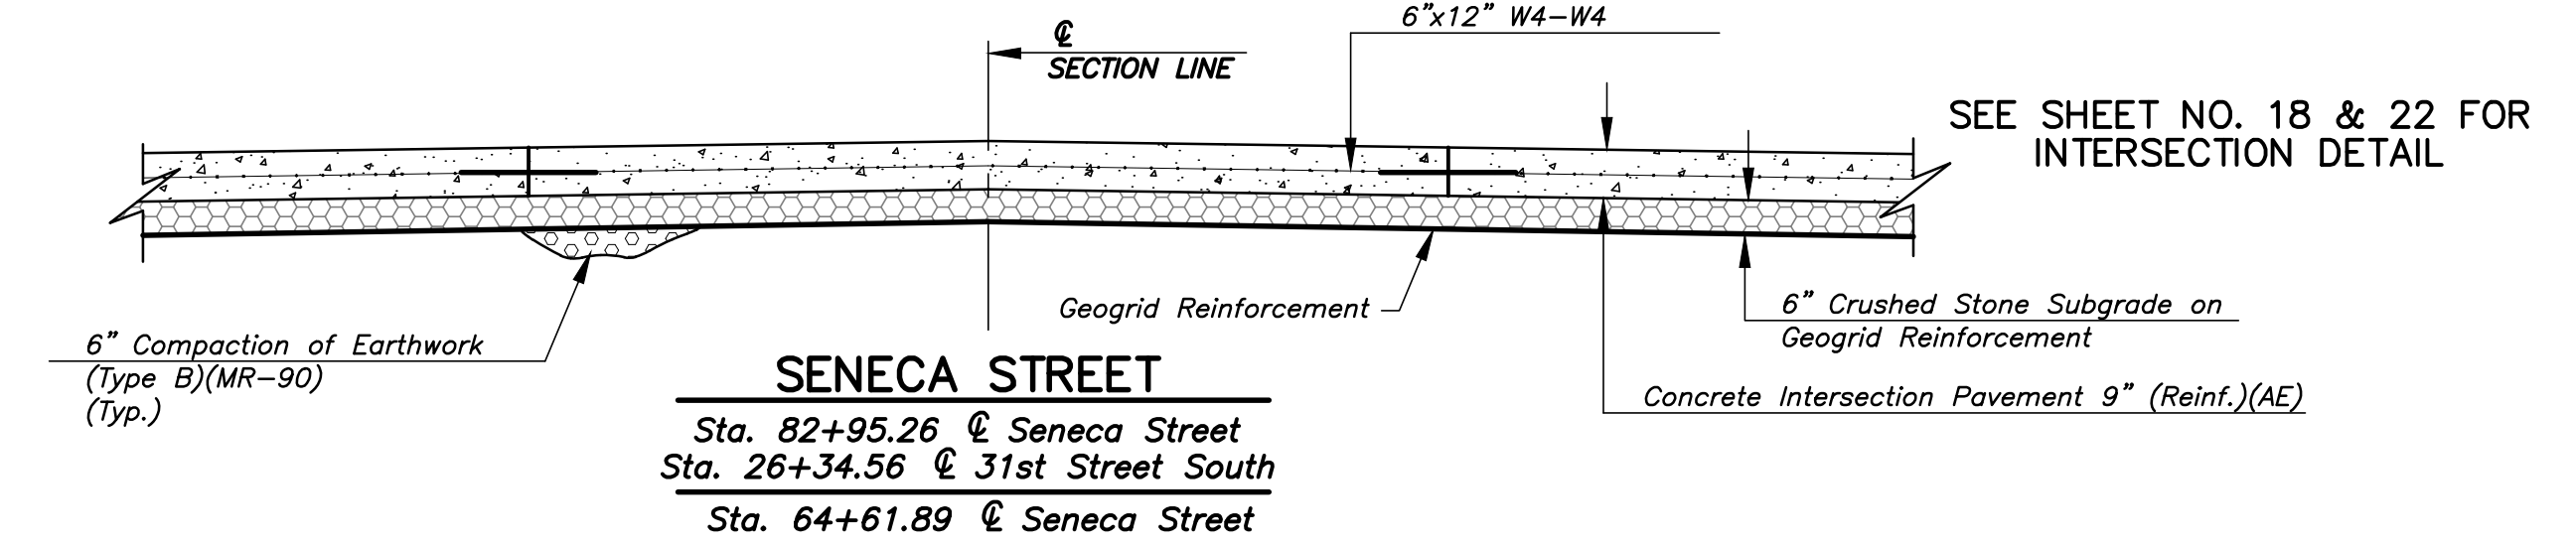


SENeca STREET
Sta. 82+95.26 @ Seneca Street
Sta. 26+34.56 @ 31st Street South
Sta. 64+61.89 @ Seneca Street

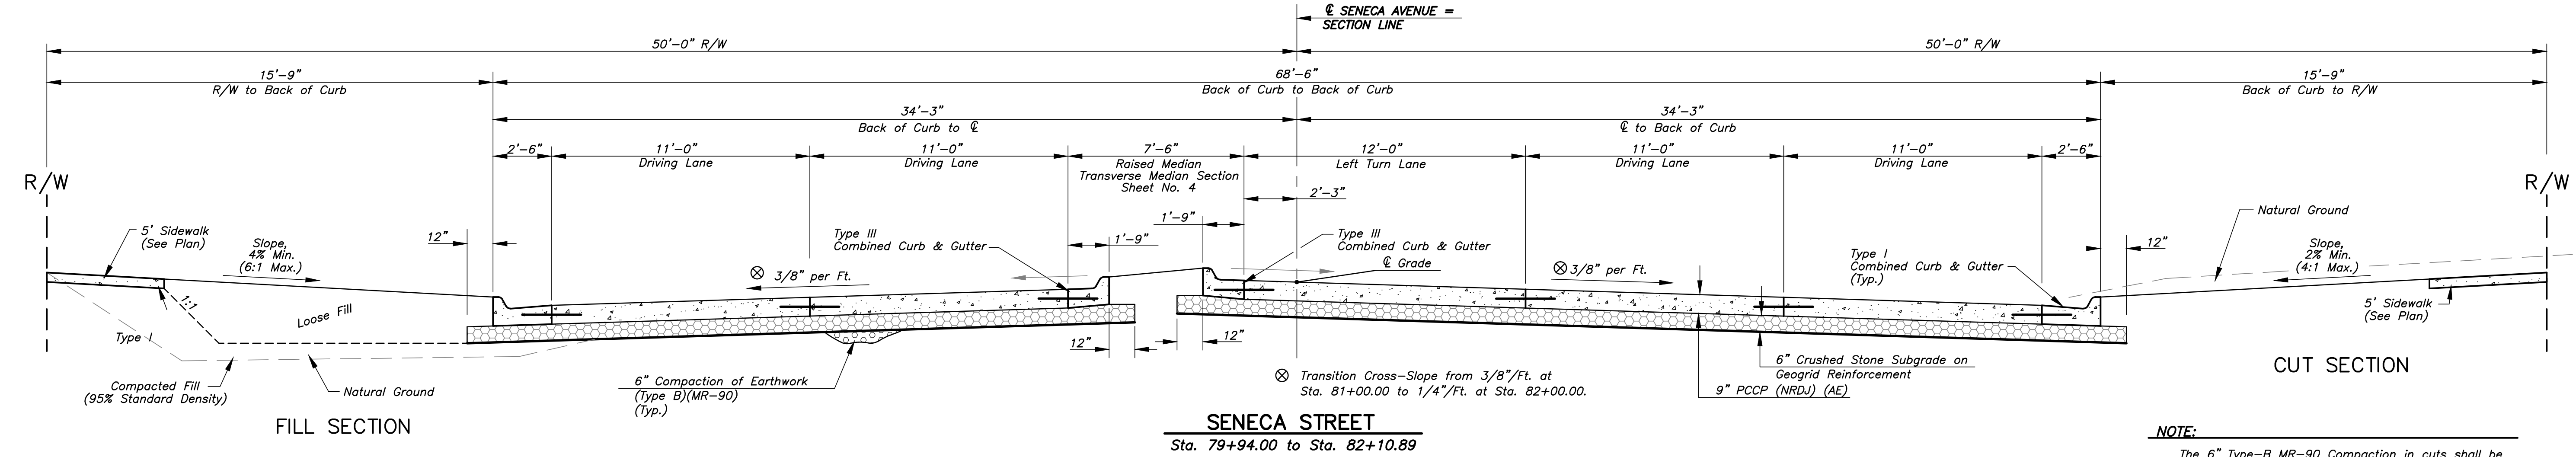

SENeca STREET
Sta. 79+94.00 to Sta. 82+10.89

NOTE:
The 6" Type-B MR-90 Compaction in cuts shall be considered similar to Foundation Treatment and paid for as Subsidiary to other items of work.

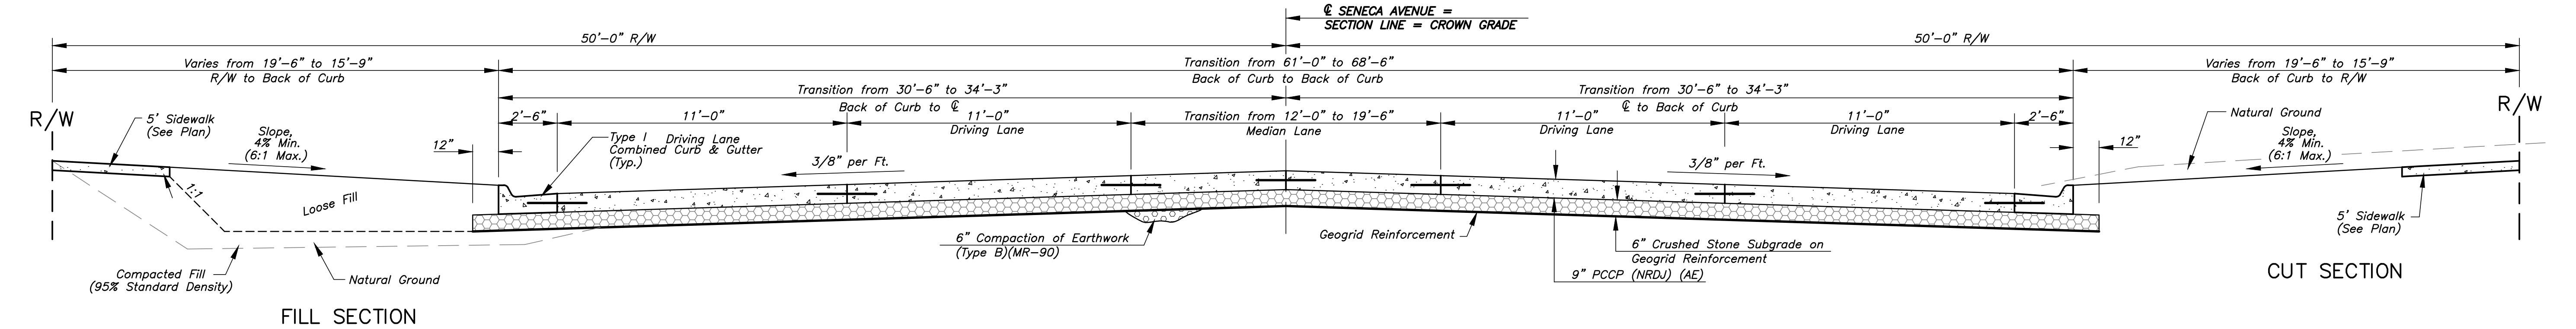

SENeca STREET TRANSITION
Sta. 78+94.00 to Sta. 79+94.00

SEE SHEET NO. 2 FOR GENERAL NOTES

No.	Date	By	Approved	Revision

SENeca STREET
1-235 TO 31ST STREET
CITY OF WICHITA, KANSAS
TYPICAL SECTIONS

POE & ASSOCIATES, INC.
CONSULTING ENGINEERS
5940 E. Central, Suite 200 □ Wichita, KS
67208-4242
Phone 316/685-4114 □ FAX 316/685-4444

Engineer: P. FERGUSON
Designer: J. UNRUH
KDOT Job No.: 87 N-0243-01
Date: JANUARY 2010
Poe Job No.: 1794
Sheet 5 of 169