



STATE	PROJECT NO.	YEAR	SHEET NO.	TOTAL SHEETS
KANSAS	87 N-0243-01	2005	6	169
Federal Aid No. STP N024(301)				

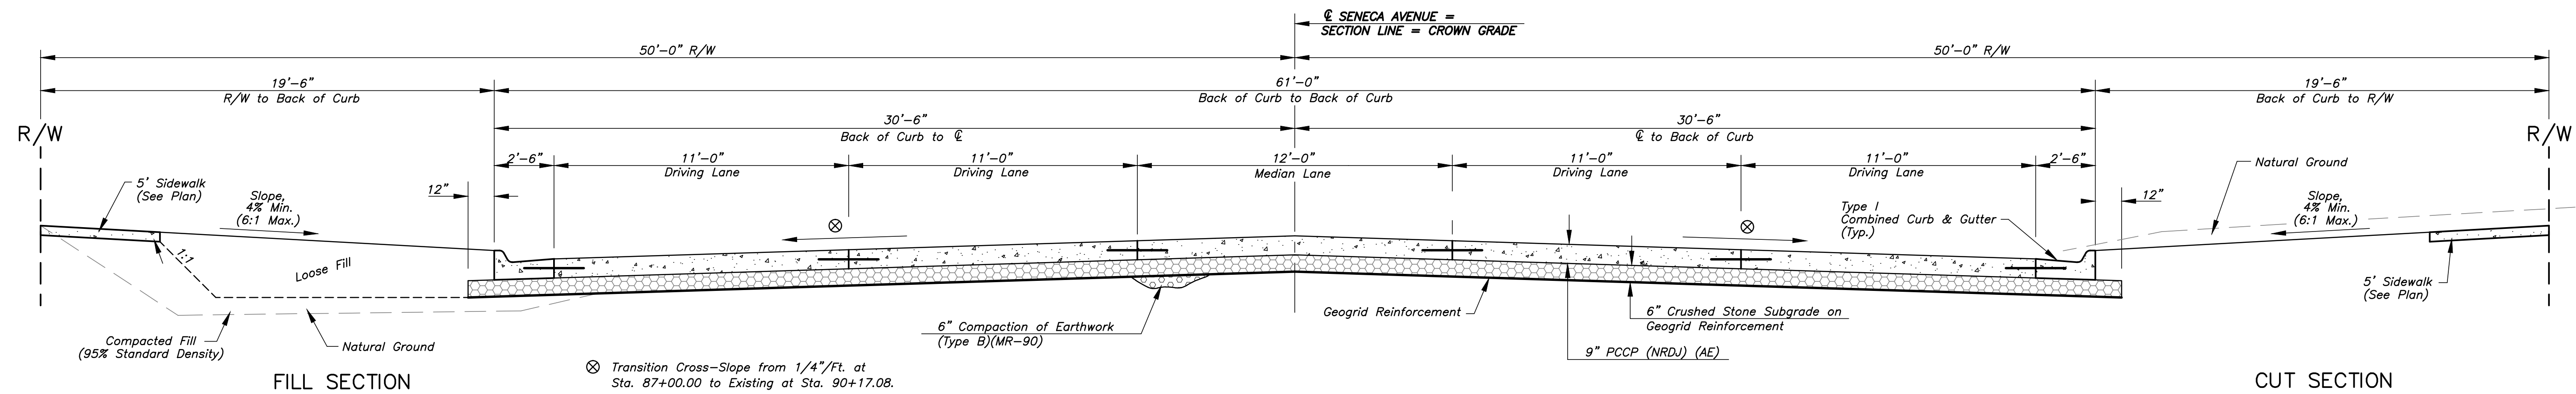

SENECA STREET
Sta. 86+94.29 to Sta. 90+17.08

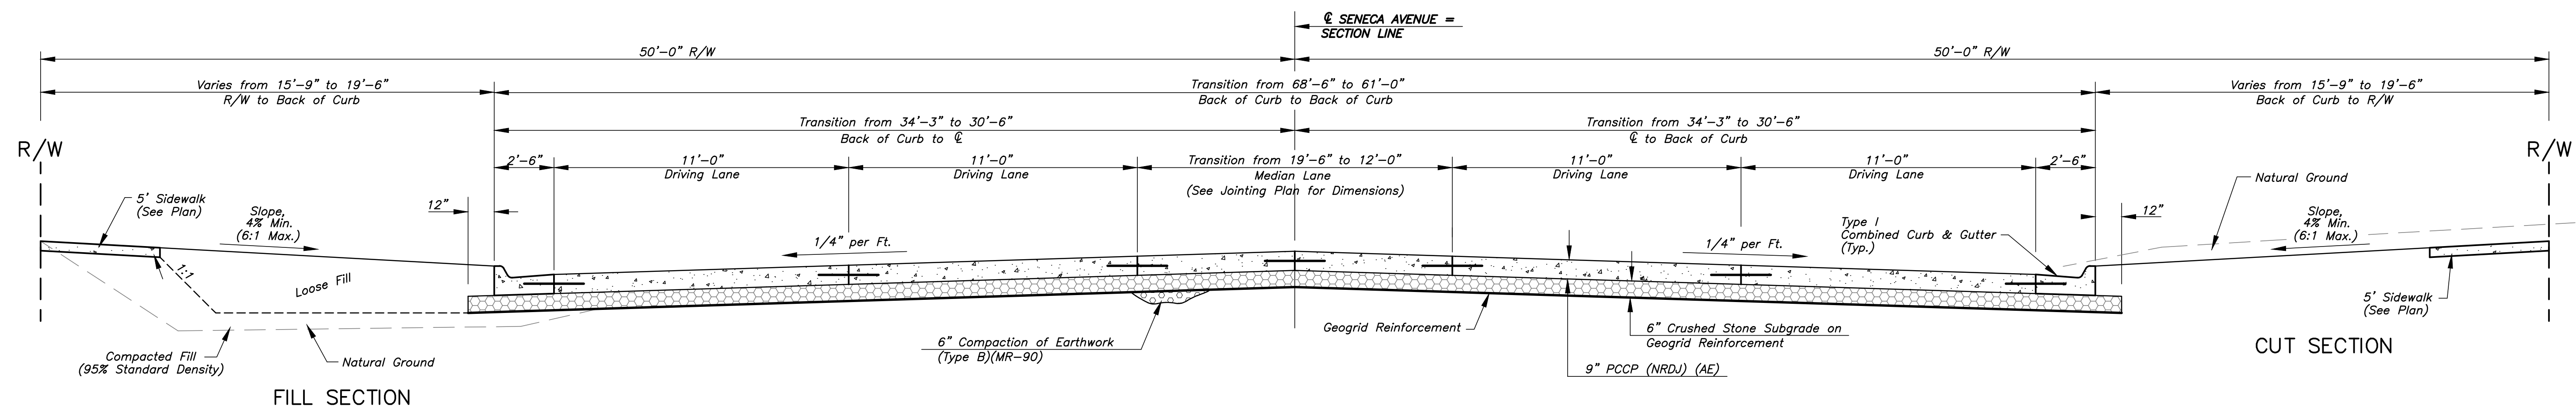


SENECA STREET TRANSITION
Sta. 85+94.29 to Sta. 86+94.29

SEE SHEET NO. 2 FOR
GENERAL NOTES

No.	Date	By	Approved	Revision

SENECA STREET
1-235 TO 31ST STREET
CITY OF WICHITA, KANSAS
TYPICAL SECTIONS

POE & ASSOCIATES, INC.
CONSULTING ENGINEERS
5940 E. Central, Suite 200 | Wichita, KS
67208-4242
Phone 316/685-4114 | FAX 316/685-4444

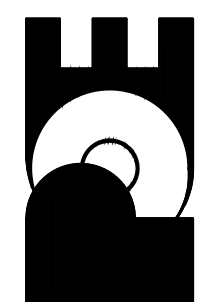

Engineer: P. FERGUSON
Designer: J. UNRUH
KDOT Job No.: 87 N-0243-01
Date: JANUARY 2010