
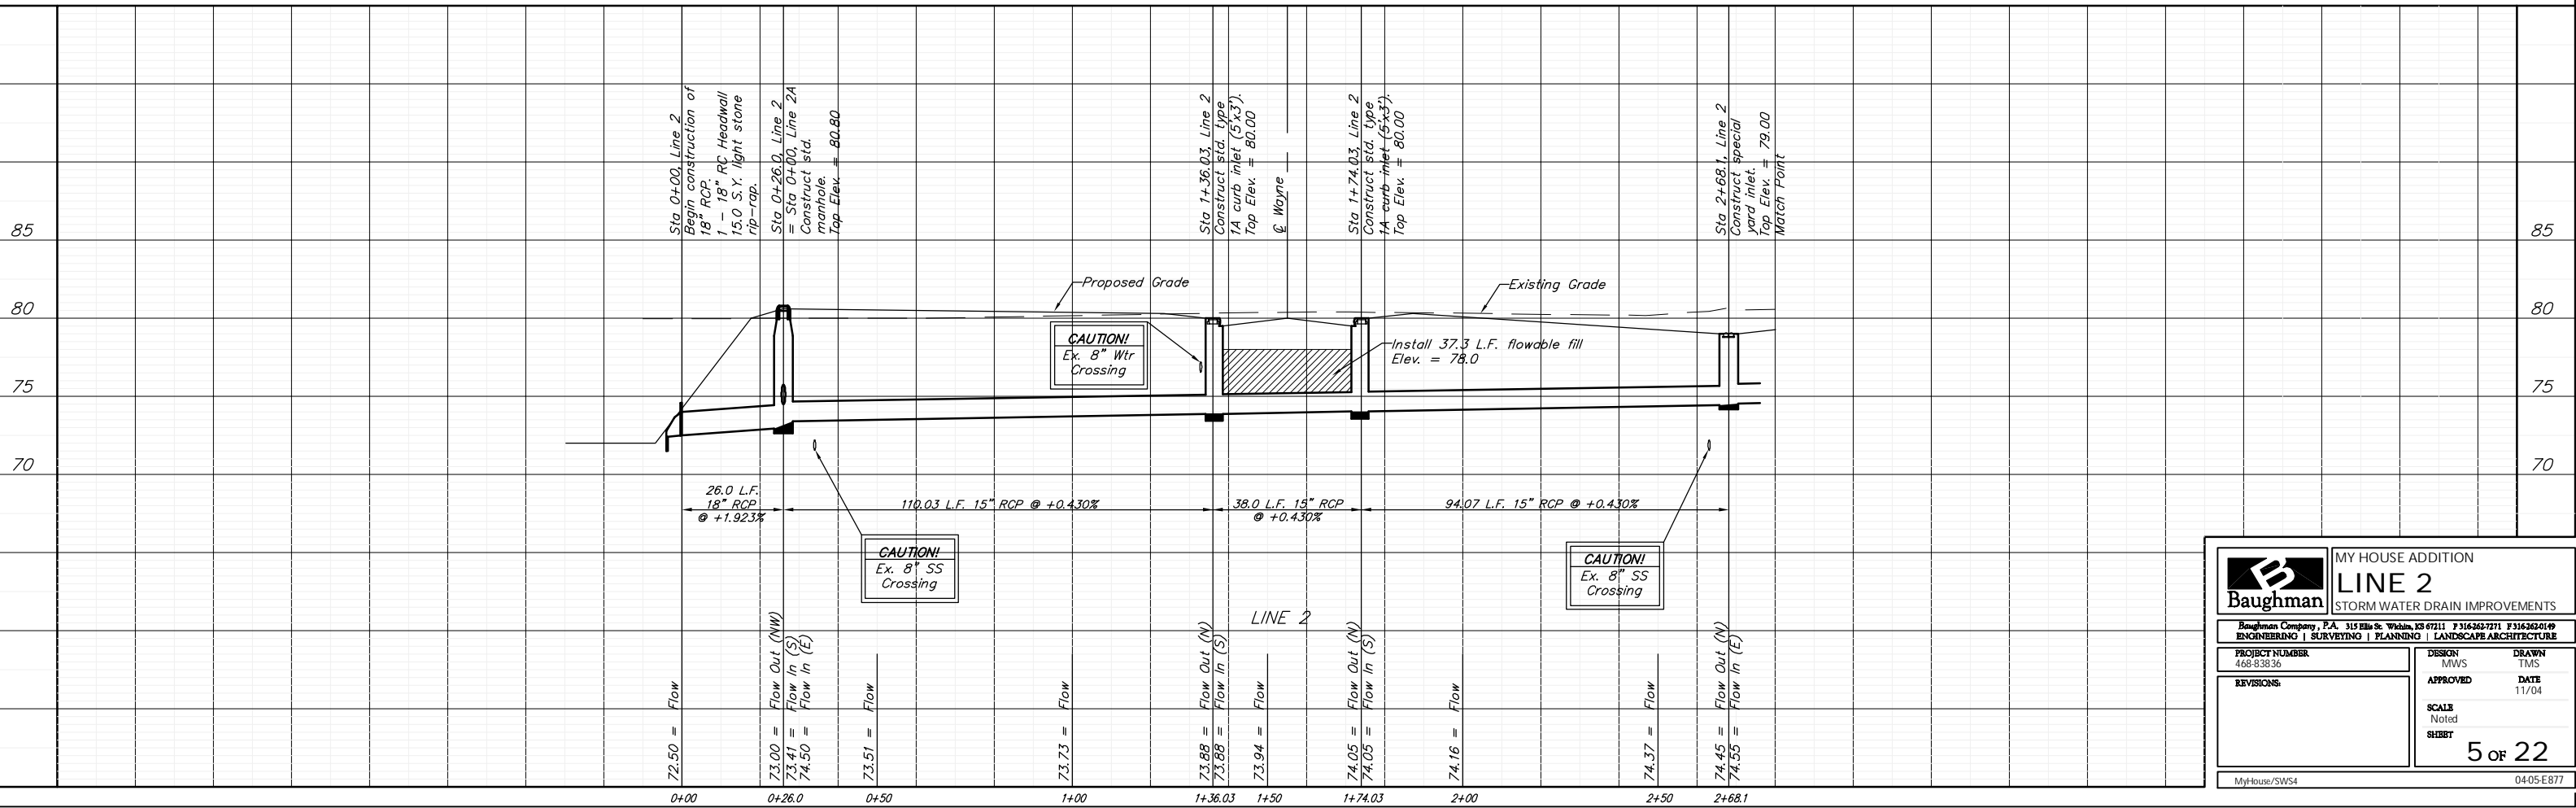


BENCHMARKS:
 City of Wichita Benchmark Disc, located at Gold and 55th Street South.
 45' W. and 48' N. of 1/4 Sec. Cor. Iron, 44.5' N. of centerline of 55th St. S., 65.4' NW of 1/4 Sec. Cor. Iron, 126.50 W. of centerline of Palisade, 54.5' WNW of centerline of Power Pole.
 Elev. = 81.36 (City Datum)

Site Benchmark
 Small railroad spike on west face of power pole adjacent to NE corner of Lot 15, Block A, My House Addition.
 Elev. = 82.22 (City Datum)
 Elev. = 1269.62 (N.G.V.D. 29)

Scale: 1" = 20' Horizontal
 1" = 5' Vertical
 • = Iron

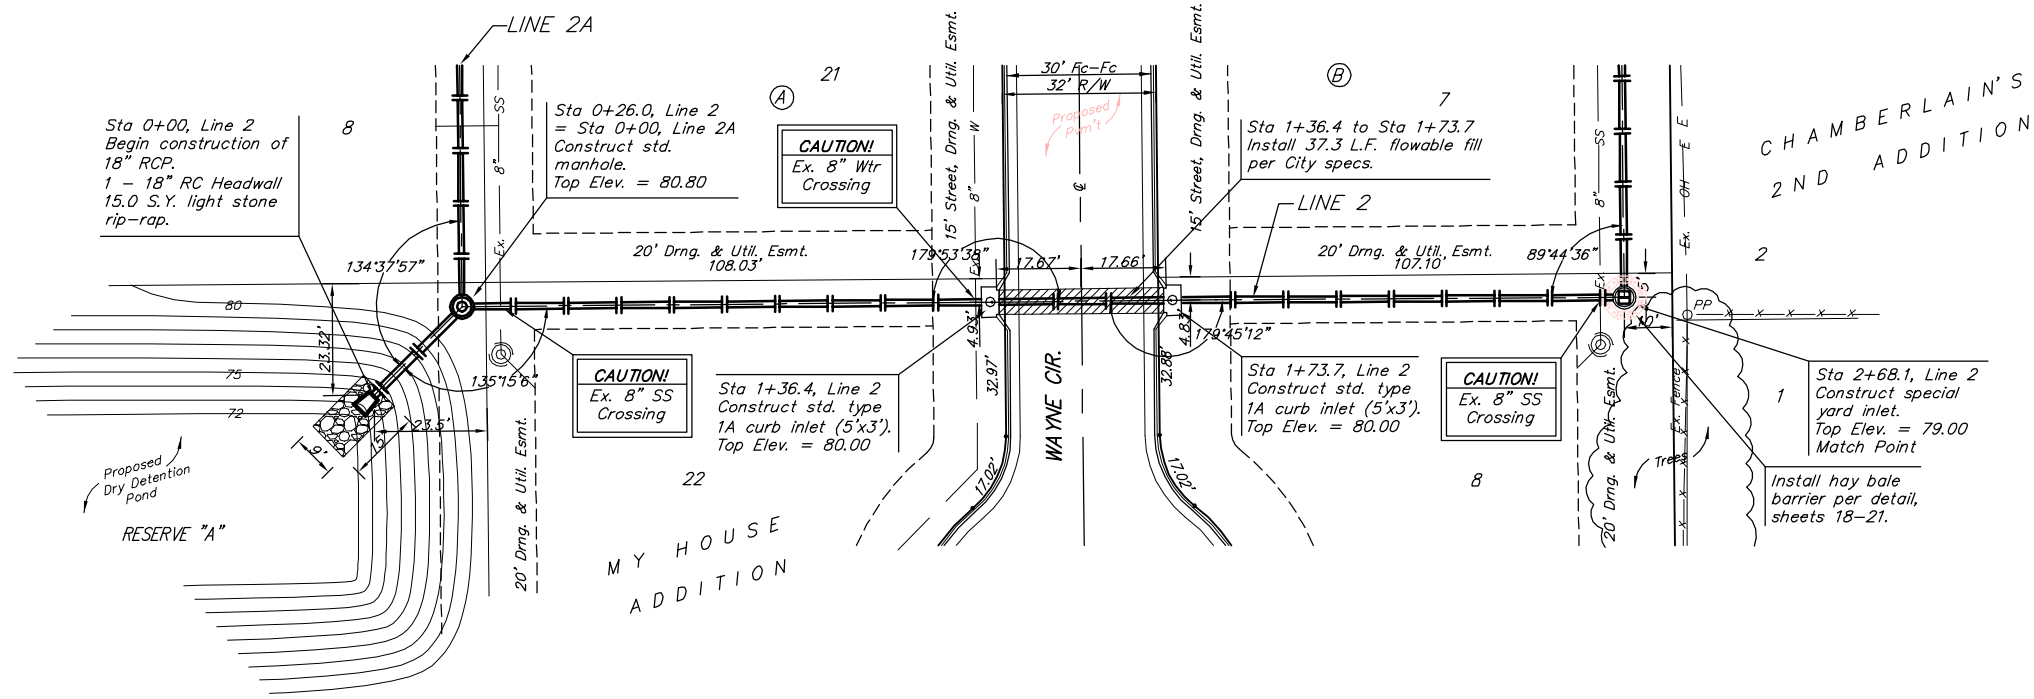

		MY HOUSE ADDITION LINE 2 STORM WATER DRAIN IMPROVEMENTS	
		<small>Baughman Company, P.A. 315 Ellis St. Wichita, KS 67211 P 316362-7711 F 316362-0149 ENGINEERING SURVEYING PLANNING LANDSCAPE ARCHITECTURE</small>	
PROJECT NUMBER 468-83836	DESIGN MWS	DRAWN TMS	DATE 11/04
REVISIONS	APPROVED	SCALE Noted SHEET	5 of 22
<small>MyHouse/SWS4</small>		<small>0405-E877</small>	