



**BENCHMARKS:**  
 City of Wichita Benchmark Disc, located at Gold and 55th Street South.  
 45' W. and 48' N. of 1/4 Sec. Cor. Iron, 44.5' N. of centerline of 55th St. S.,  
 65.4' NW of 1/4 Sec. Cor. Iron, 126.50 W. of centerline of Palisade, 54.5' WNW of centerline of Power Pole.  
 Elev. = 81.36 (City Datum)

**Site Benchmark**  
 Small railroad spike on west face of power pole adjacent to NE corner of Lot 15, Block A, My House Addition.  
 Elev. = 82.22 (City Datum)  
 Elev. = 1269.62 (N.G.V.D. 29)

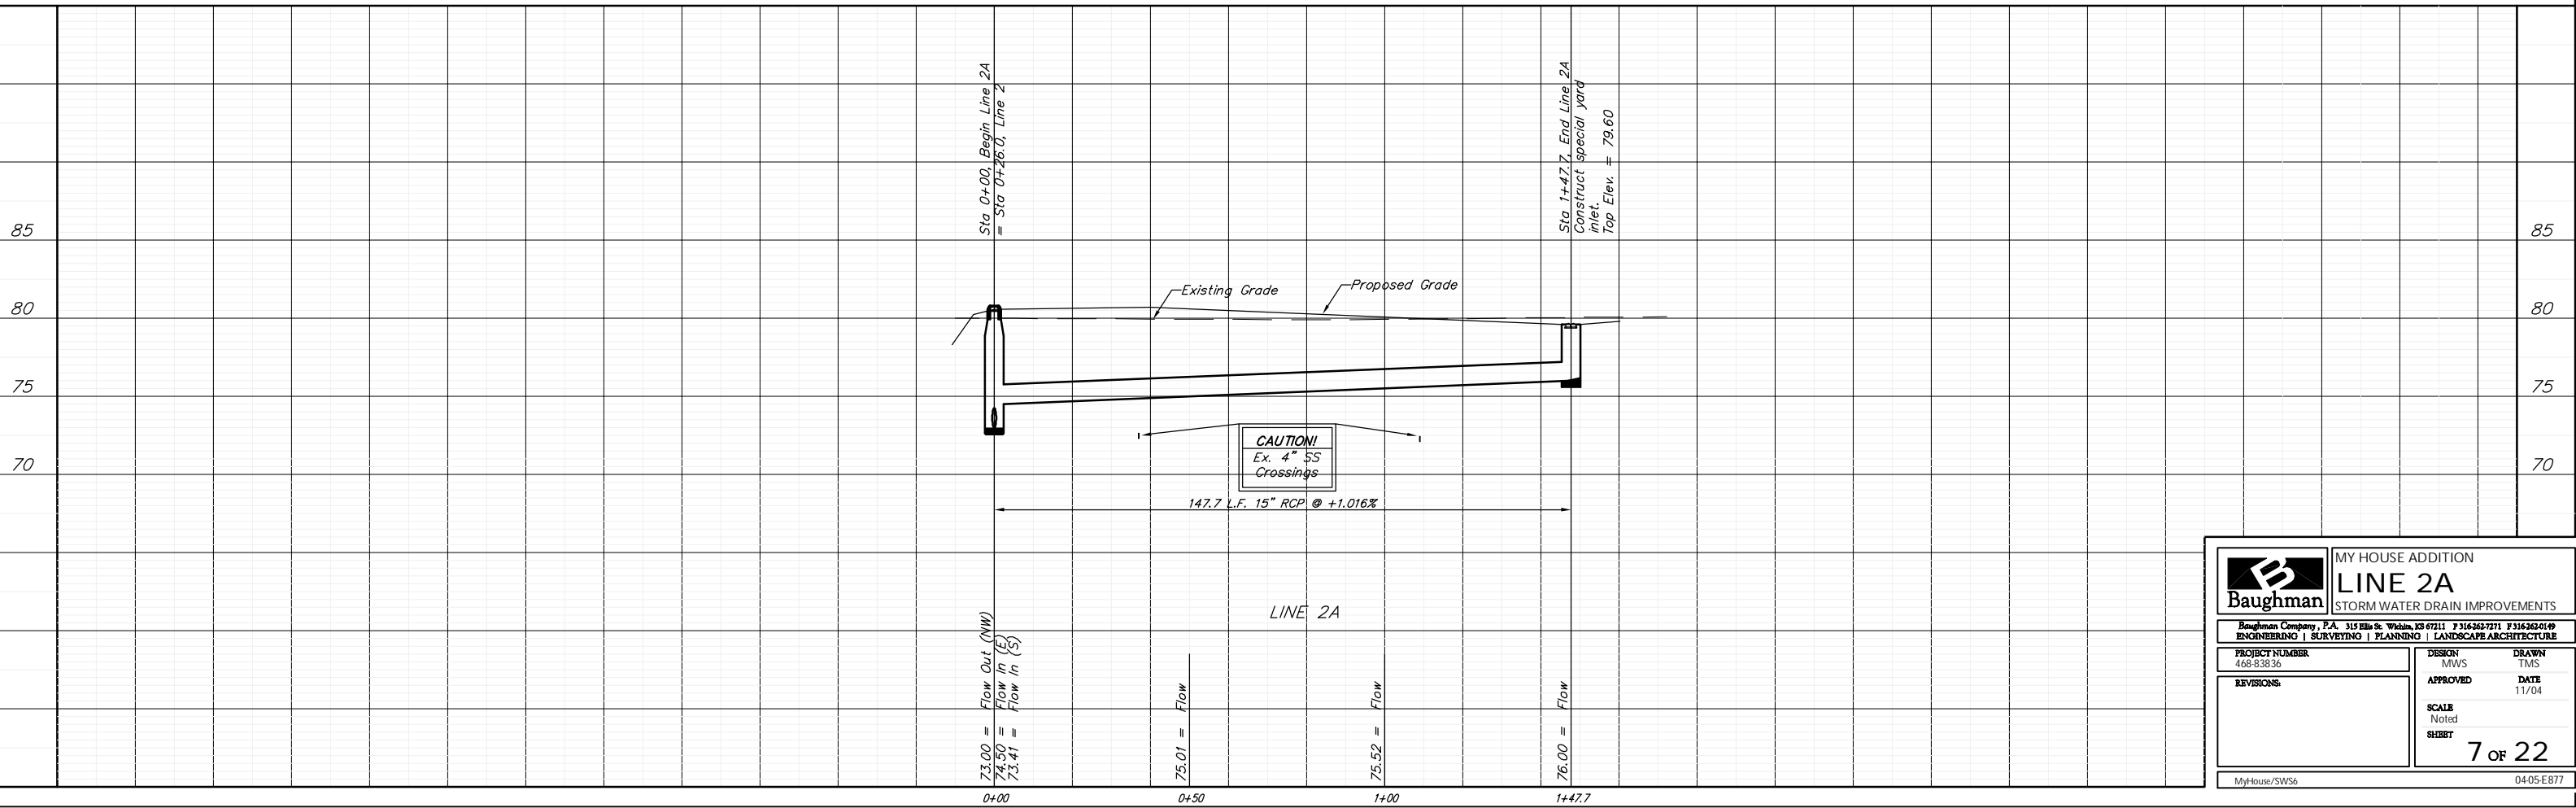

Scale: 1" = 20' Horizontal  
 1" = 5' Vertical  
 • = Iron

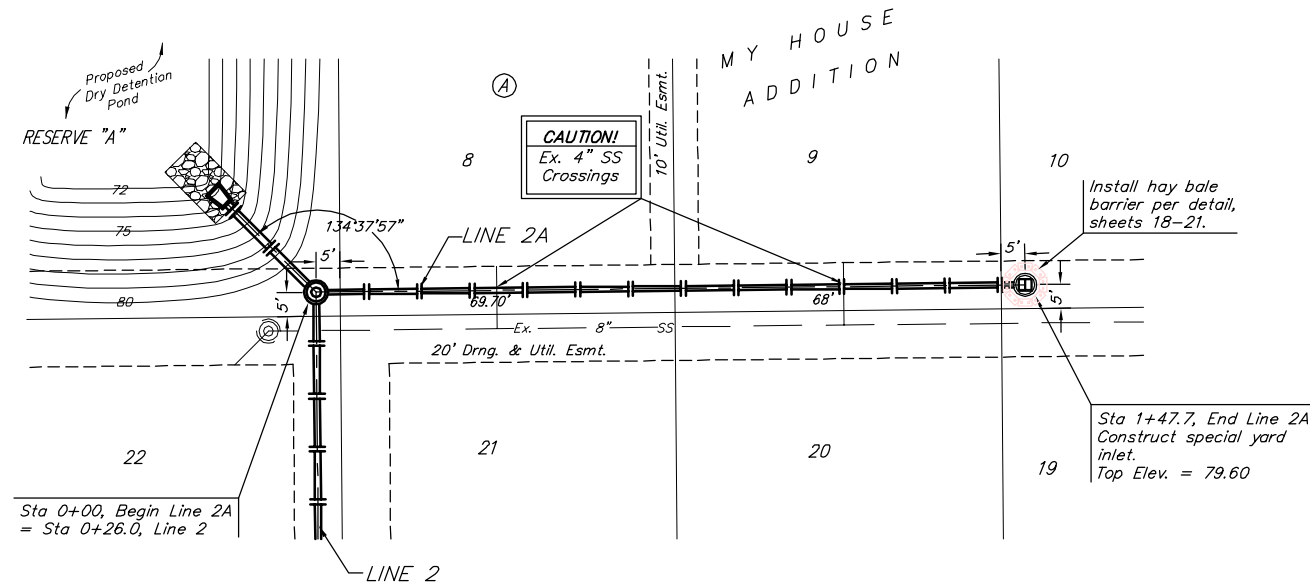

		<b>MY HOUSE ADDITION</b> <b>LINE 2A</b> STORM WATER DRAIN IMPROVEMENTS	
		<small>Baughman Company, P.A. 315 Ellis St. Wichita, KS 67211 P 316362-7711 F 316362-0149          ENGINEERING   SURVEYING   PLANNING   LANDSCAPE ARCHITECTURE</small>	
PROJECT NUMBER 468-83836	DESIGN MWS	DRAWN TMS	APPROVED DATE 11/04
REVISIONS	SCALE Noted SHEET	<b>7 OF 22</b>	
<small>MyHouse/SWS6</small>		<small>04-05-E877</small>	