



WATERFRONT FOURTH ADDITION

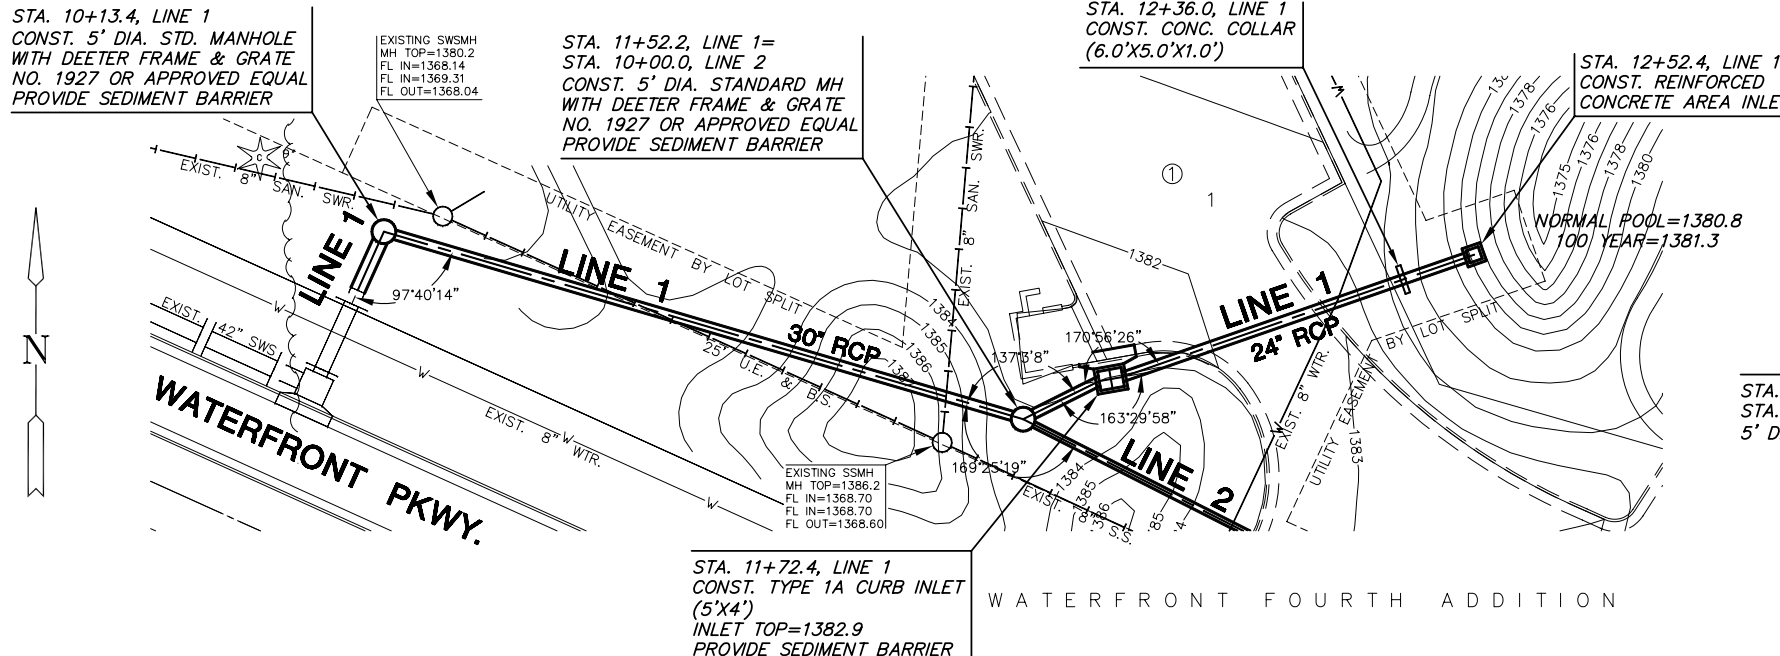


PLAN LINE 1
SCALE: 1"=20'


WATERFRONT FOURTH ADDITION

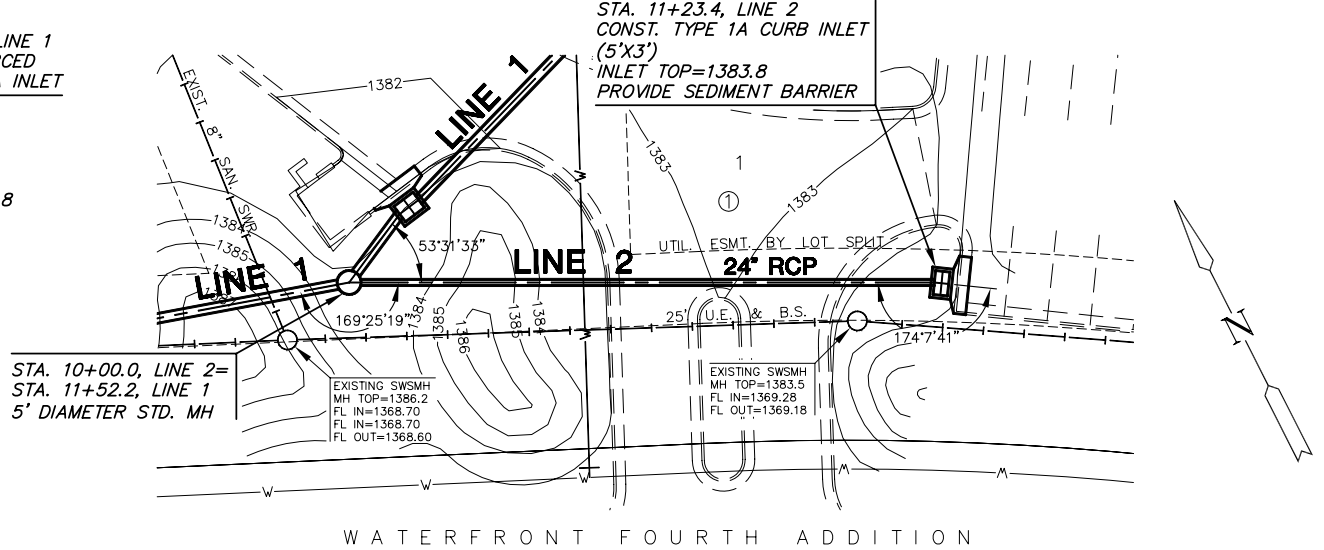

PLAN LINE 2
SCALE: 1"=20'

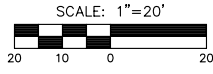

PROFILE LINE 1
SCALE: HORIZ. 1"=20'
SCALE: VERT. 1"=5'

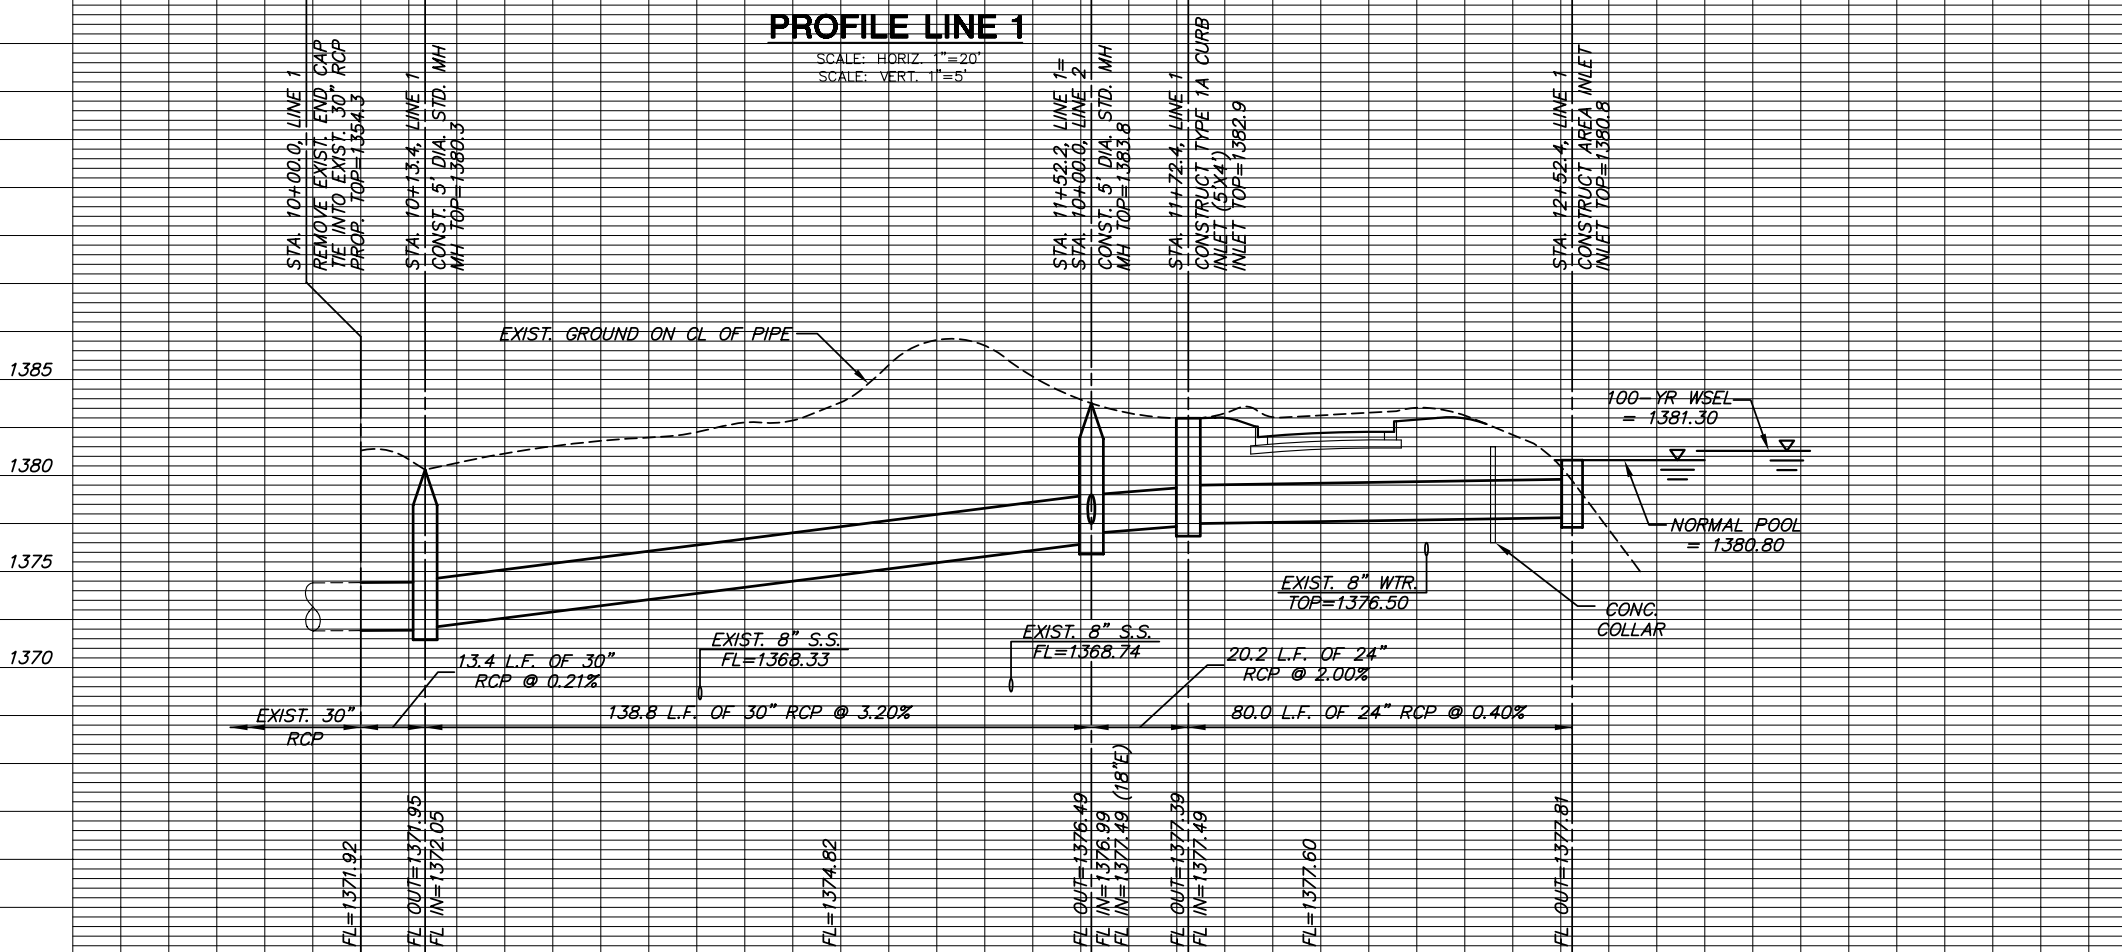

PROFILE LINE 2
SCALE: HORIZ. 1"=20'
SCALE: VERT. 1"=5'

