



**THE WATERFRONT ADDITION
LINE 2 AND LINE 3
STORM WATER SEWER PLANS**

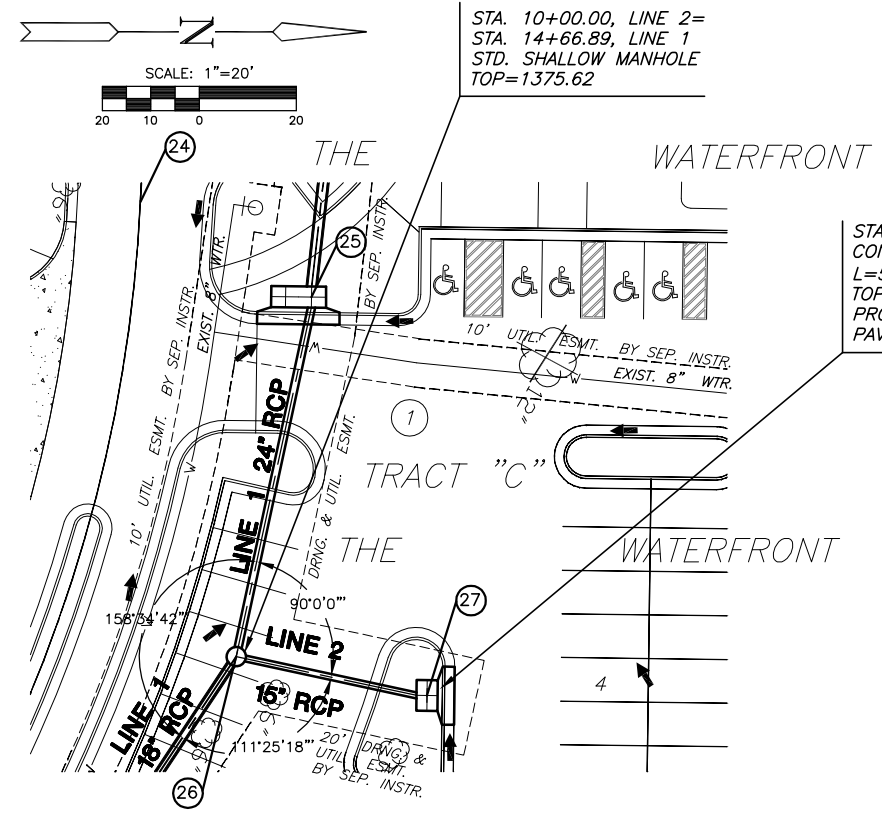

PLAN LINE 2

SCALE: 1"=20'

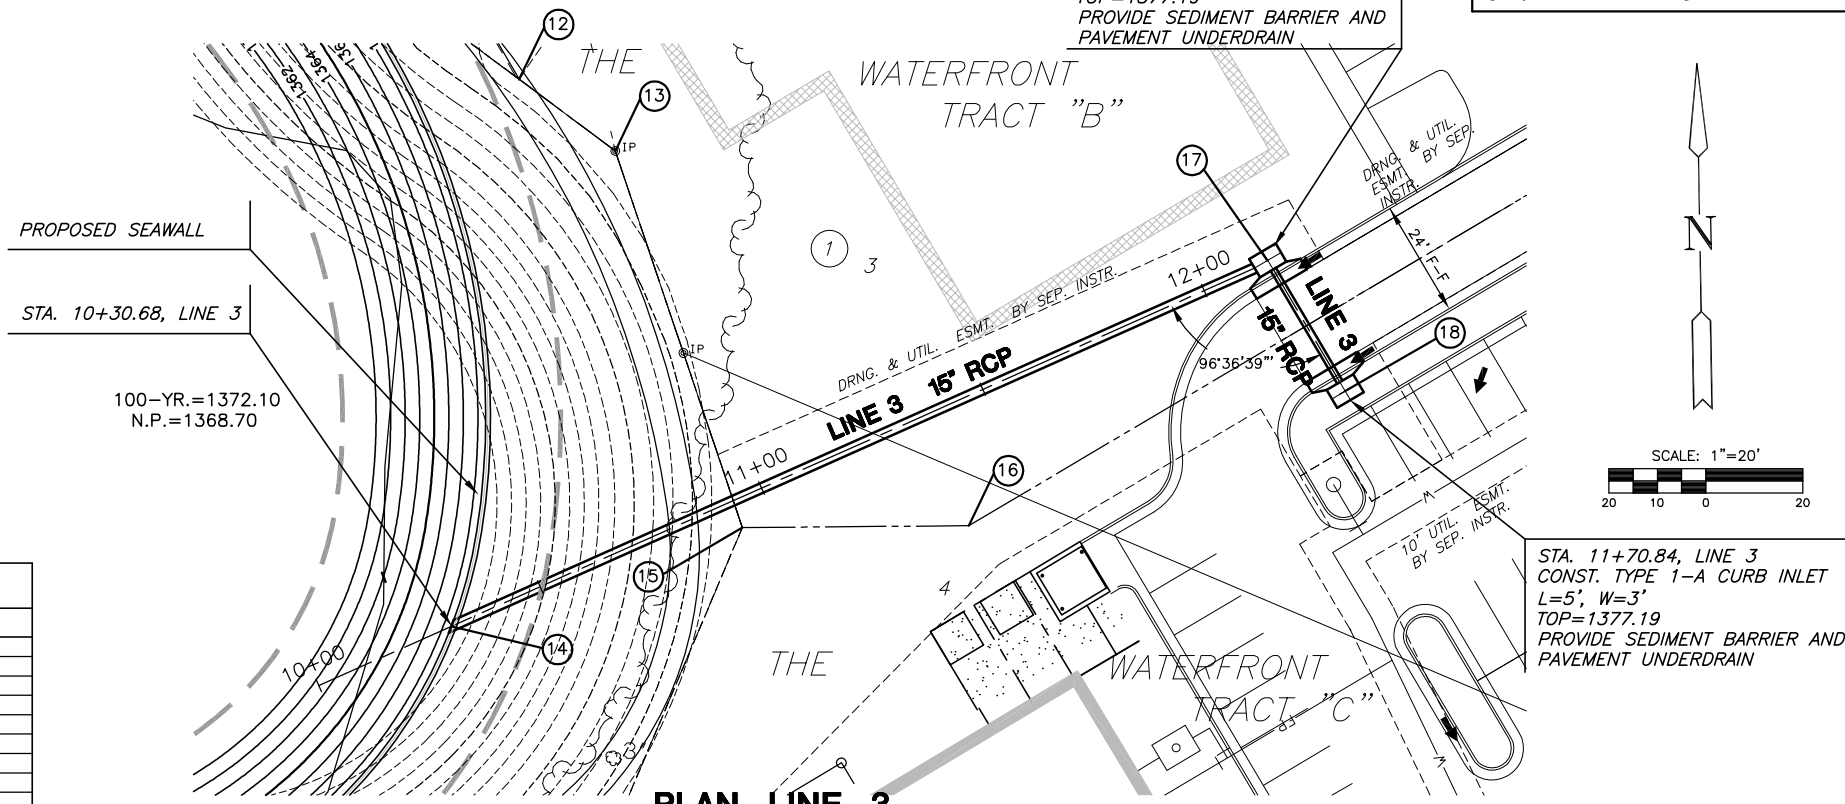


PLAN LINE 3

SCALE: 1"=20'

COORDINATE TABLE		
NUMBER	NORTHING	EASTING
12	1696178.5	1681578.8
13	1696163.7	1681598.6
14	1696065.6	1681564.8
15	1696086.0	1681624.9
16	1696086.4	1681671.6
17	1696141.1	1681733.2
18	1696114.2	1681749.2
25	1695923.4	1681811.4
26	1695948.7	1681882.8
27	1695986.5	1681869.2


PROFILE LINE 2

SCALE: HORIZ. 1"=20'
SCALE: VERT. 1"=5'

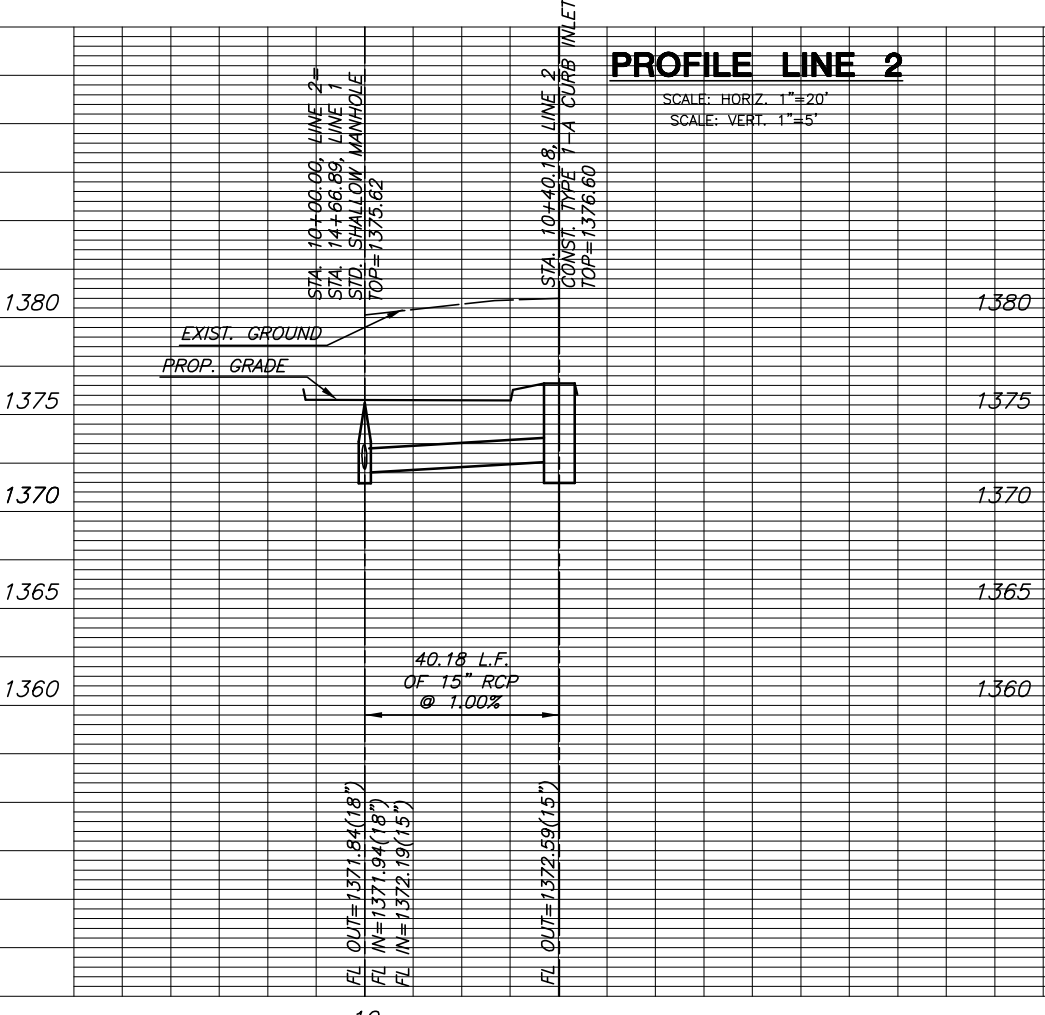

PROFILE LINE 3

SCALE: HORIZ. 1"=20'
SCALE: VERT. 1"=5'

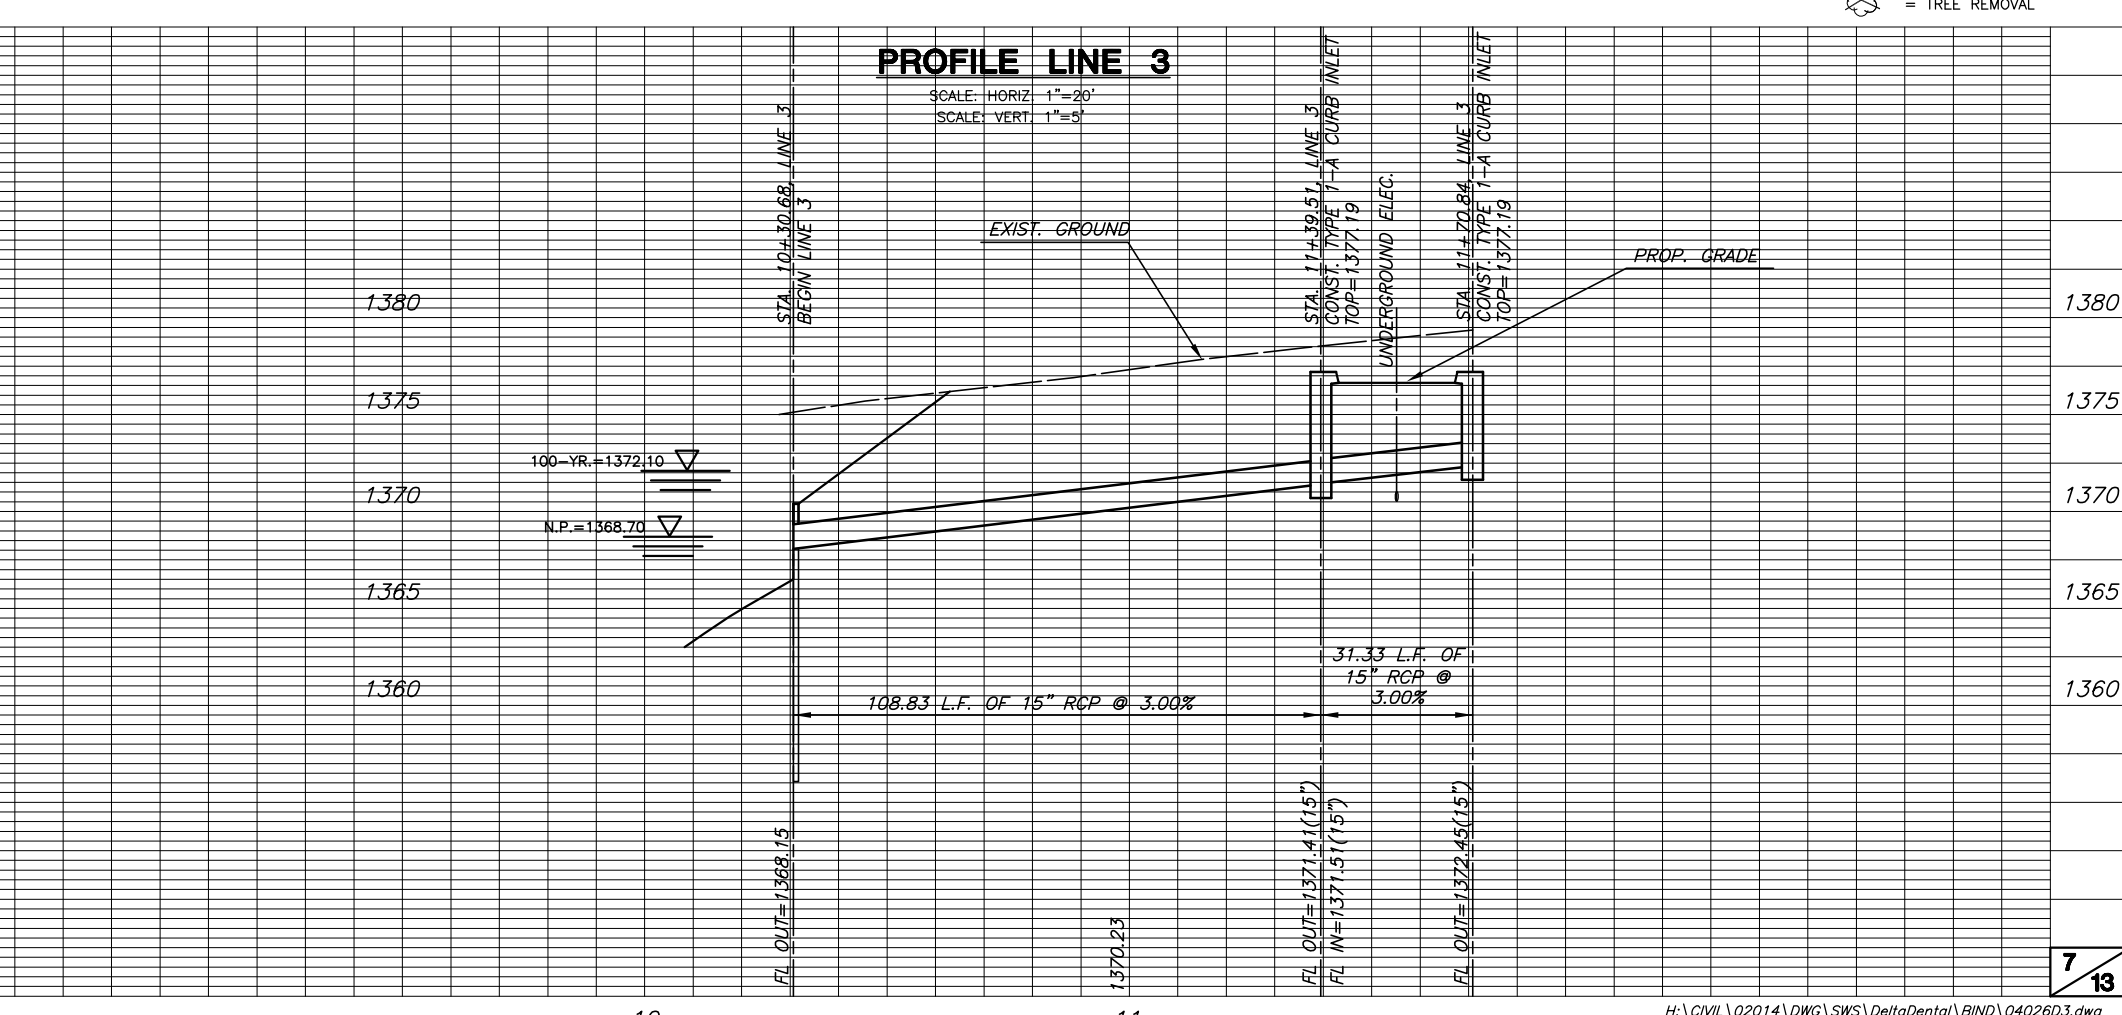

⊗ = TREE REMOVAL