



19

5+98.43 Lf=271.4 Cf=21.5

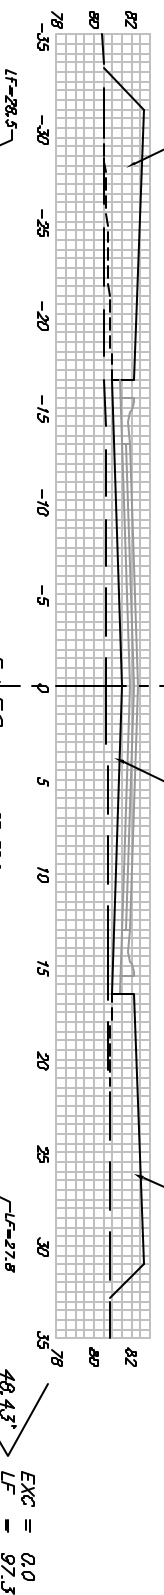


EXC = 0.0
LF = 97.3
CF = 66.6

5+50 Lf=281.5 Cf=52.8

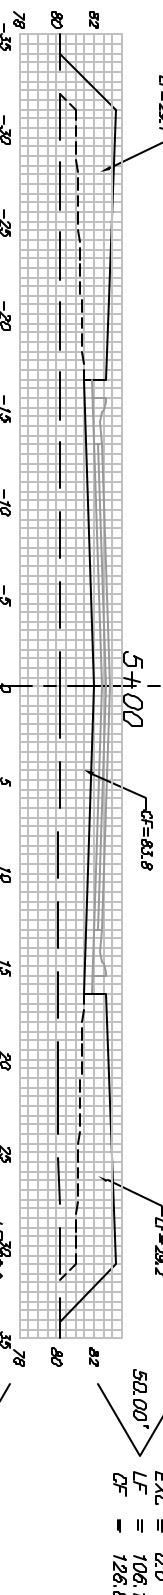


EXC = 0.0
LF = 106.1
CF = 126.6

5+00 Lf=281.1 Cf=83.8

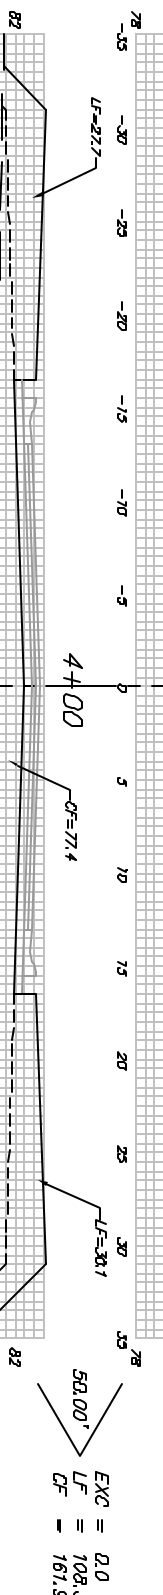


EXC = 0.0
LF = 108.3
CF = 167.9

4+50 Lf=271.7 Cf=97.5

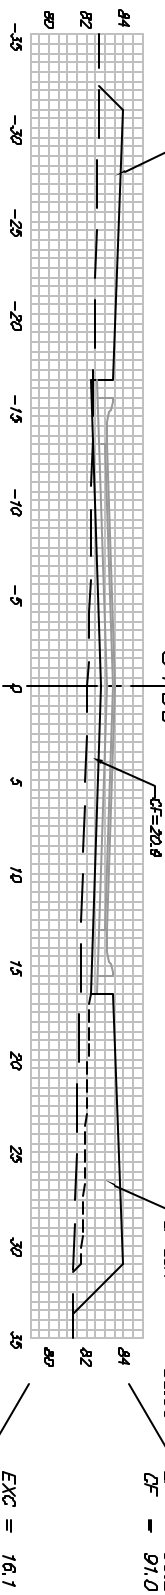


EXC = 0.0
LF = 108.8
CF = 167.9

4+00 Lf=271.7 Cf=77.4

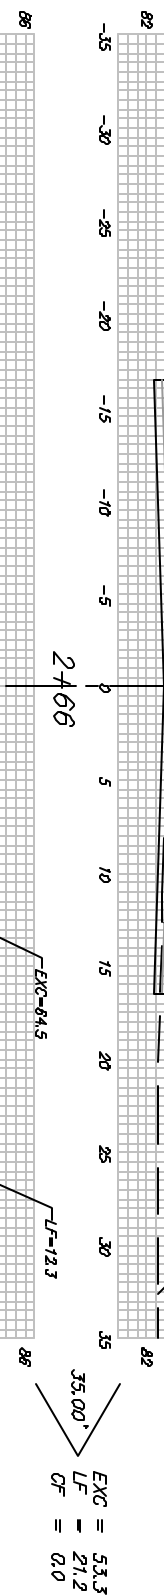


EXC = 0.0
LF = 108.3
CF = 161.9

3+50 Lf=171.7 Cf=20.8

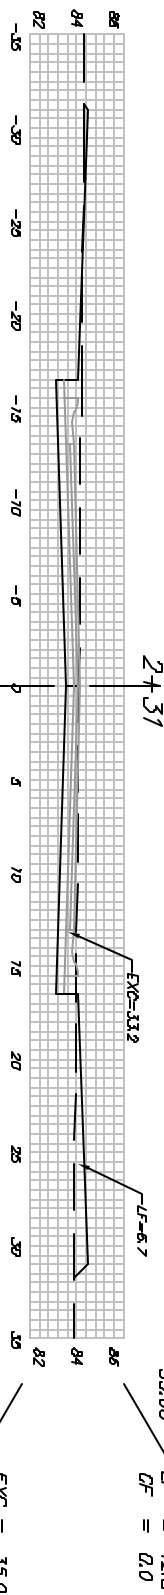


EXC = 0.0
LF = 96.2
CF = 91.0

3+01 Lf=171.7 Cf=20.4

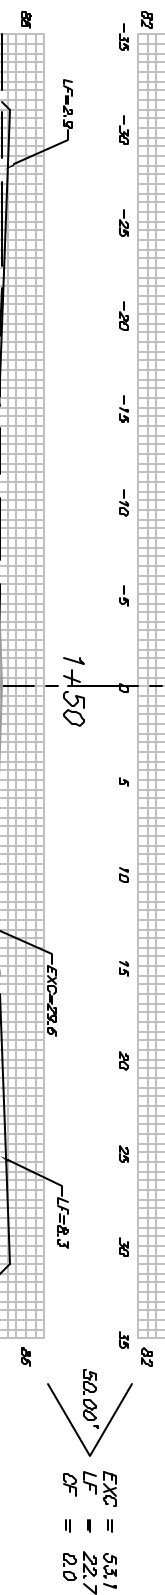


EXC = 53.3
LF = 21.2
CF = 0.0

2+66 Lf=84.5 Cf=12.3

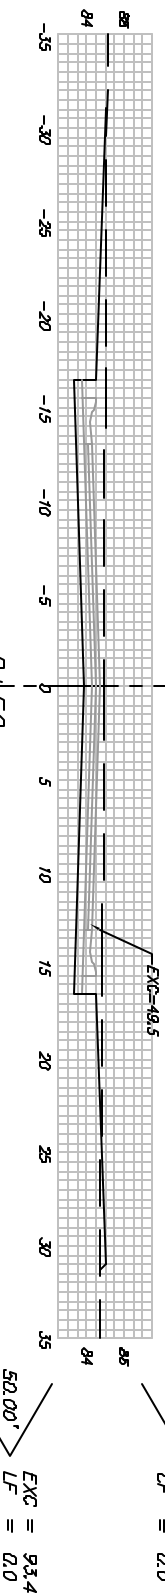


EXC = 53.3
LF = 12.3
CF = 0.0

2+31 Lf=33.2 Cf=6.7

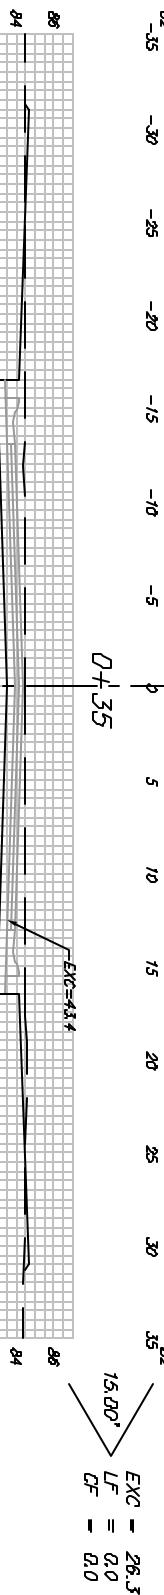

EXC = 35.0
LF = 11.5
CF = 0.0

2+00 Lf=27.8 Cf=8.3

 

EXC = 53.1
LF = 22.7
CF = 0.0

1+50 Lf=28.6 Cf=48.5



EXC = 73.2
LF = 10.4
CF = 0.0

0+50 Lf=51.4 Cf=51.4



EXC = 93.4
LF = 0.0
CF = 0.0

0+35 Lf=43.4 Cf=43.4



EXC = 26.3
LF = 0.0
CF = 0.0

Greenwood

Sheet Totals:
Excavation = 413.7 CY
Loose Fill = 655.1 CY
Compacted Fill = 633.0 CY

BAUGHMAN COMPANY P.A.
ENGINEERING SURVEYING & PLANNING
318-282-7274 • 318 ELLIS • WICHITA, KANSAS 67211
PROJECT NUMBER: 472-03025
SHEET 18 OF 19
REV. 19
18
19
18
19
18
19