



**Note:**  
No grading or fill allowed in channel below ordinary high water mark without approval of the field engineer..

**1** 8' BOTTOM CHANNEL  
Sta. 0+05.39 to 2+25

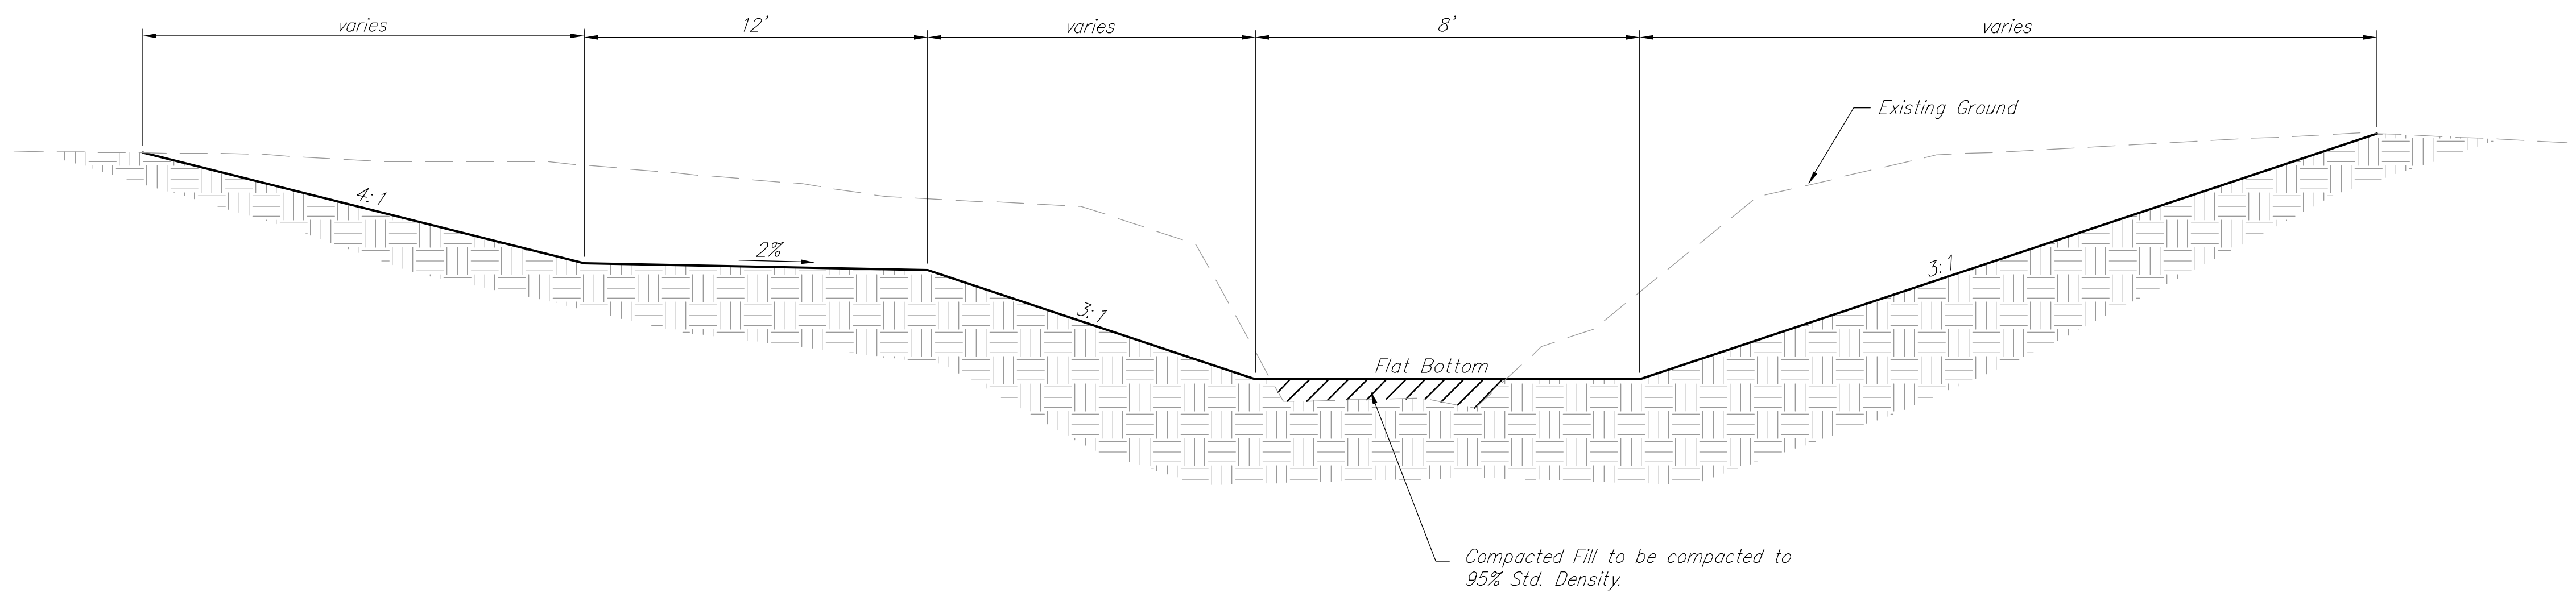

**2** 8' BOTTOM WITH 12' ACCESS ROAD  
Sta. 2+25 to 2+75  
Sta. 4+00 to 5+50  
Sta. 9+00 to 13+00

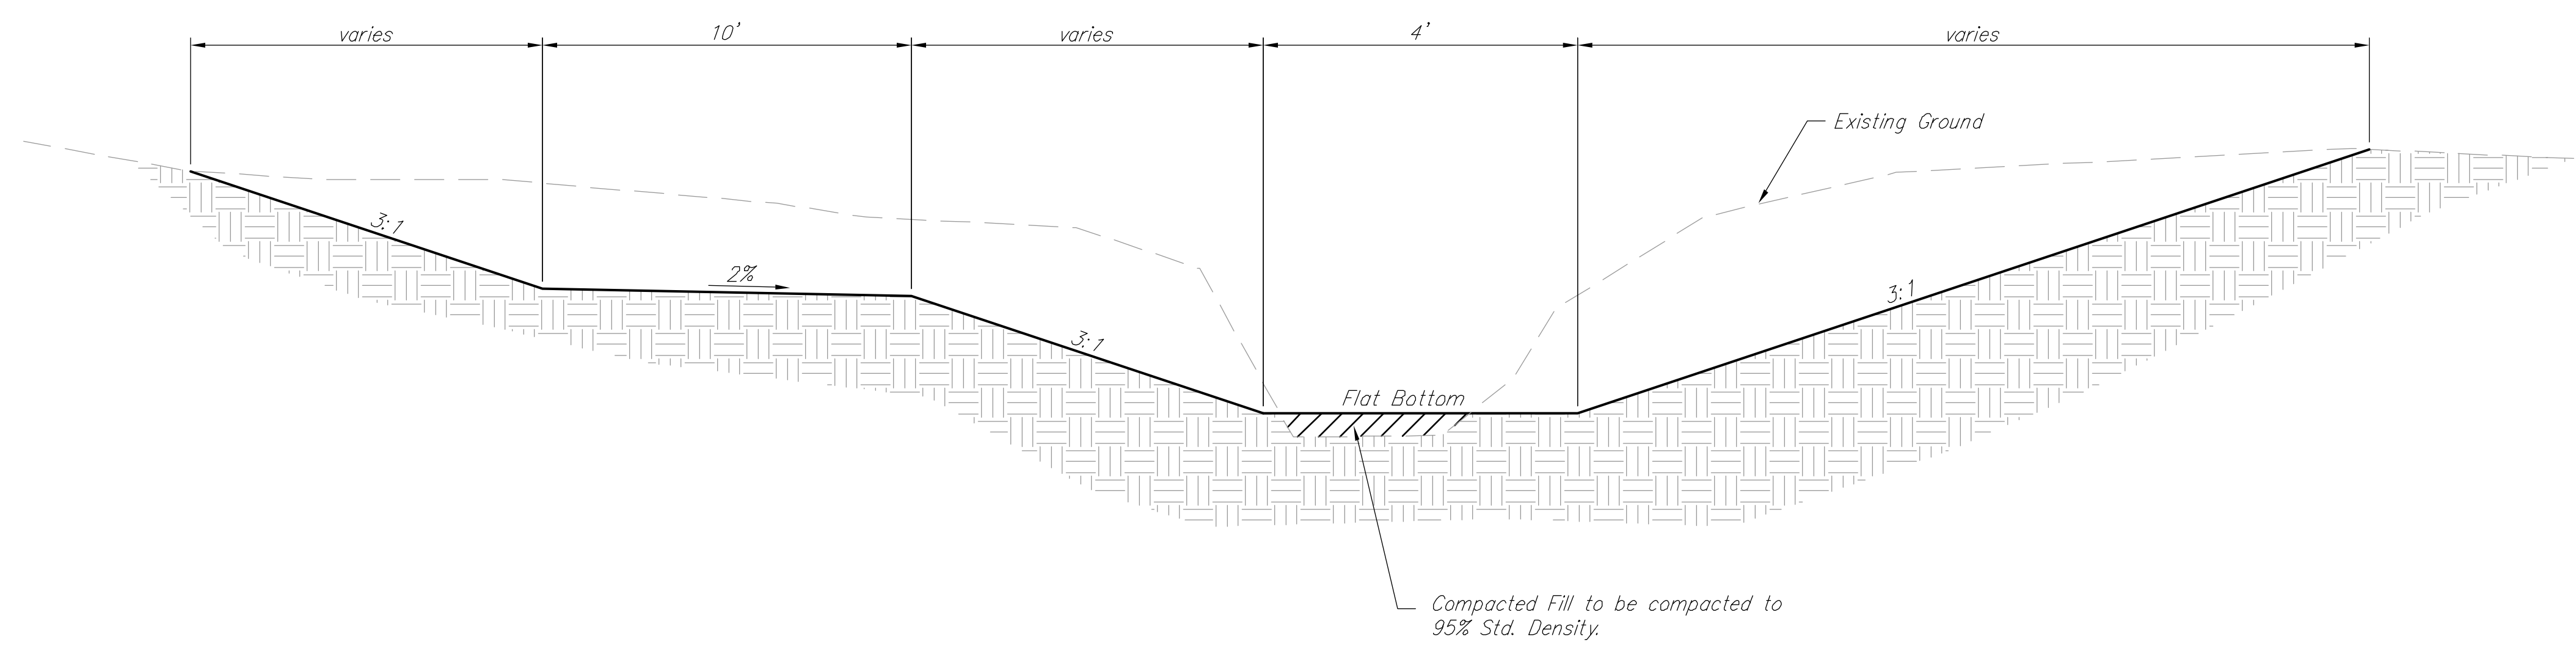

**3** 4' BOTTOM WITH 10' ACCESS ROAD  
Sta. 13+00 to 14+75



<b>CHANNEL IMPROVEMENTS TYPICAL SECTIONS WICHITA, KANSAS</b>			
	Ruggles & Bohm, P.A. Engineering, Surveying, Land Planning		DESIGN KWL/RA
	924 North Main Wichita, Kansas 67203 www.rbkansas.com		DRAWN RA
(316) 264-8008 (316) 264-4621 fax E-mail: info@rbkansas.com		REVIEW	SHEET 2 OF 26
DRAWING FILE		PROJECT NUMBER	DATE Jan. 11, 2012