



**4** 8' BOTTOM WITH REDI-ROCK ON WEST SIDE  
 Sta. 2+75 to 4+00  
 Sta. 5+50 to 9+00

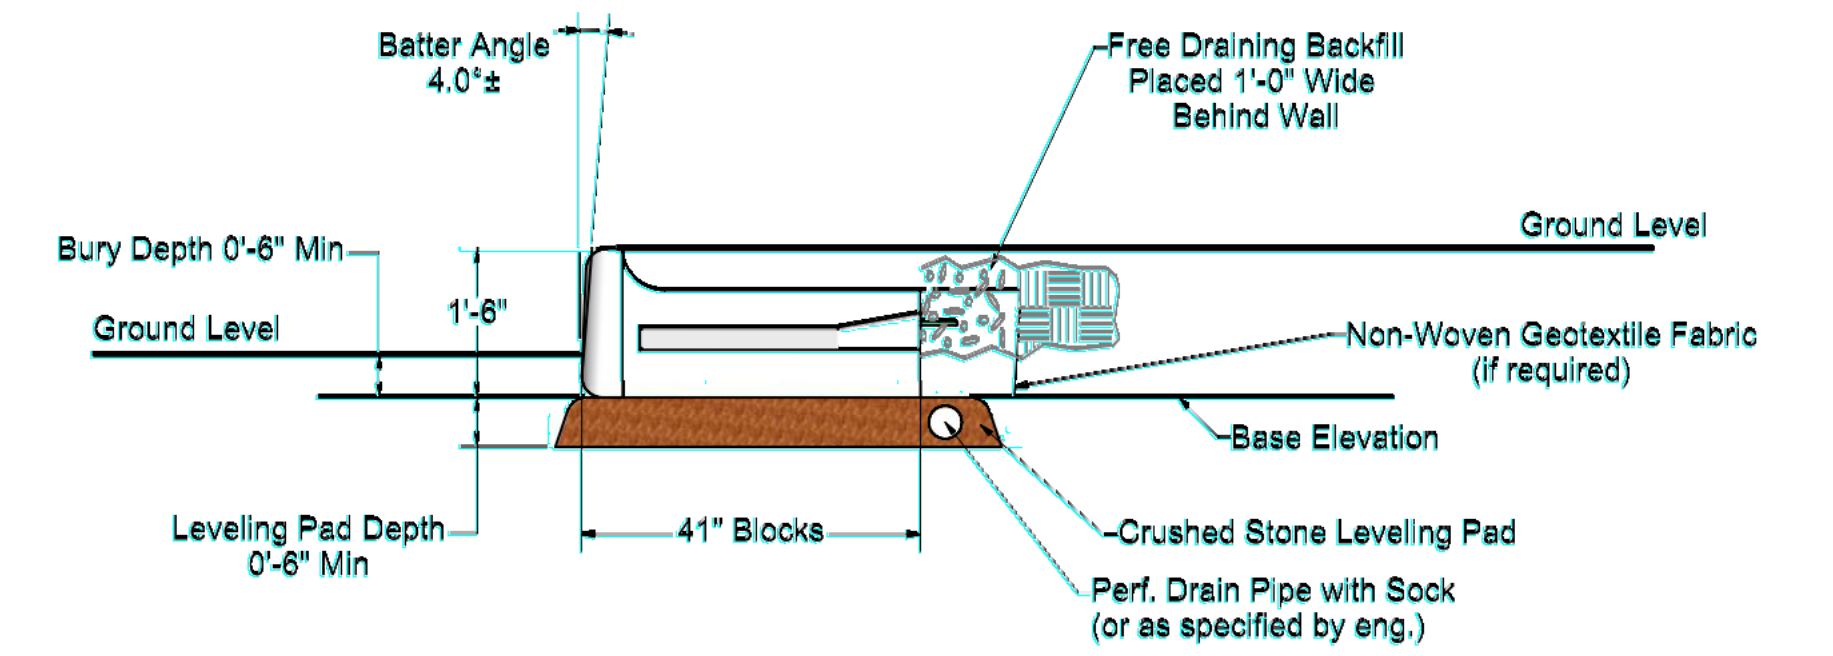

**REDI ROCK WALL DETAIL**

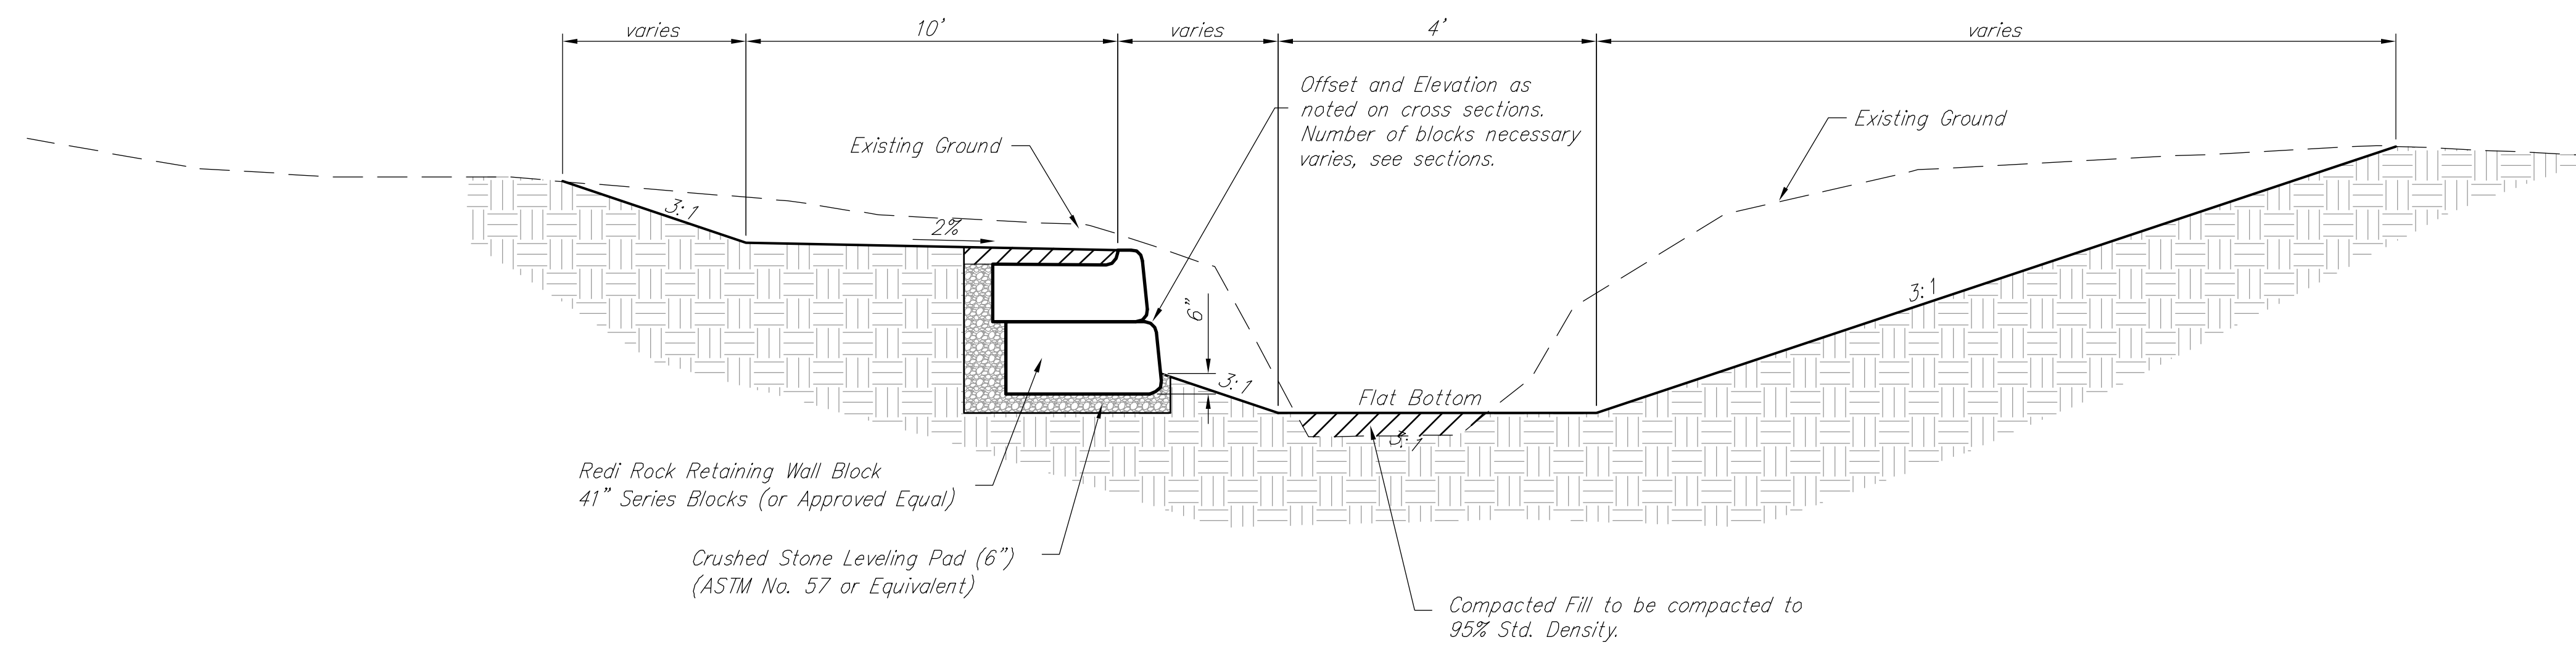

**5** 4' BOTTOM WITH 10' MAINTENANCE PATHWAY  
 Sta. 14+75 to 17+00



|  |   |         |                        |
|--|---|---------|------------------------|
| <b>CHANNEL IMPROVEMENTS<br/>TYPICAL SECTIONS<br/>WICHITA, KANSAS</b> |   |         |                        |
|  | Ruggles & Bohm, P.A.<br>Engineering, Surveying, Land Planning |         | DESIGN<br>KWL/RA       |
|  | 924 North Main<br>Wichita, Kansas 67203<br>www.rbkansas.com   |         | DRAWN<br>RA            |
| (316) 264-8008<br>(316) 264-4621 fax<br>E-mail: info@rbkansas.com    |   | REVIEW  | DATE<br>Jan. 11, 2012  |
| DRAWING FILE   | PROJECT NUMBER  | UTILITY | SHEET<br>3<br>OF<br>26 |