




8+00.00

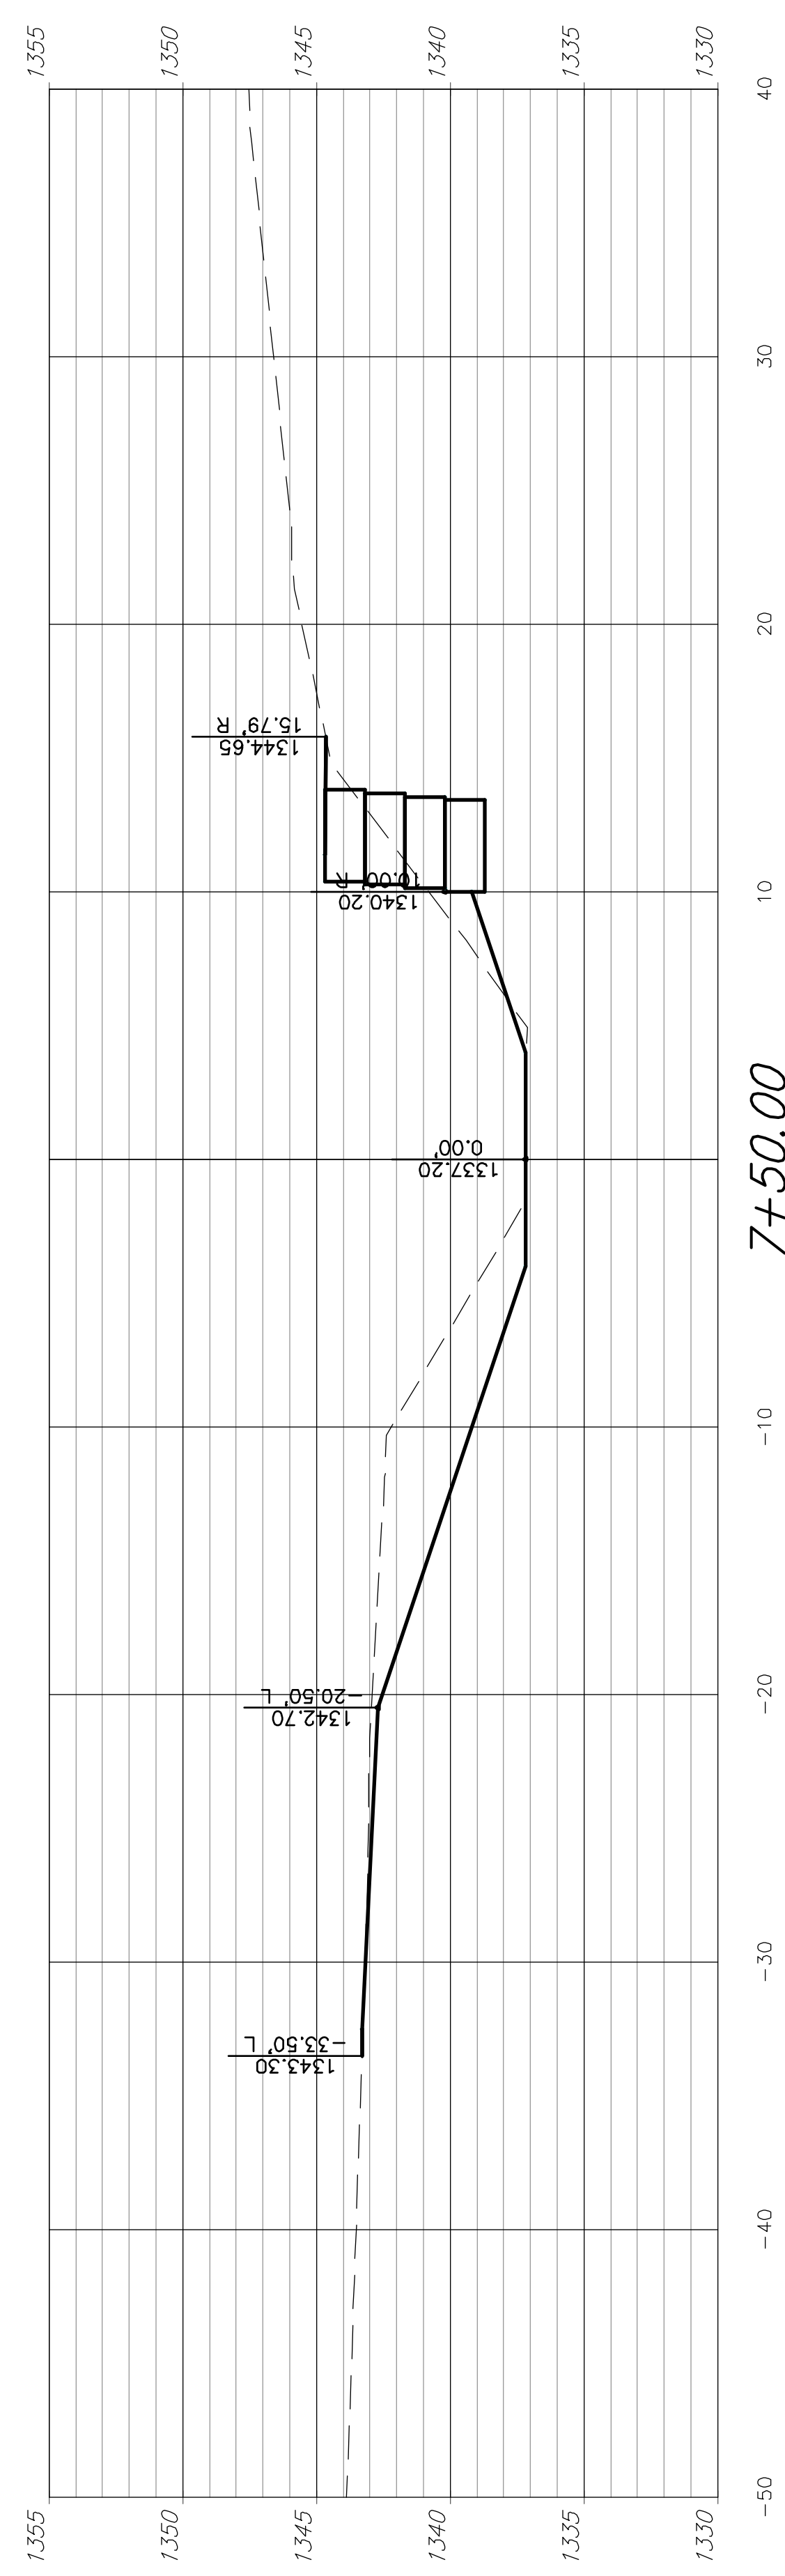


7+50.00

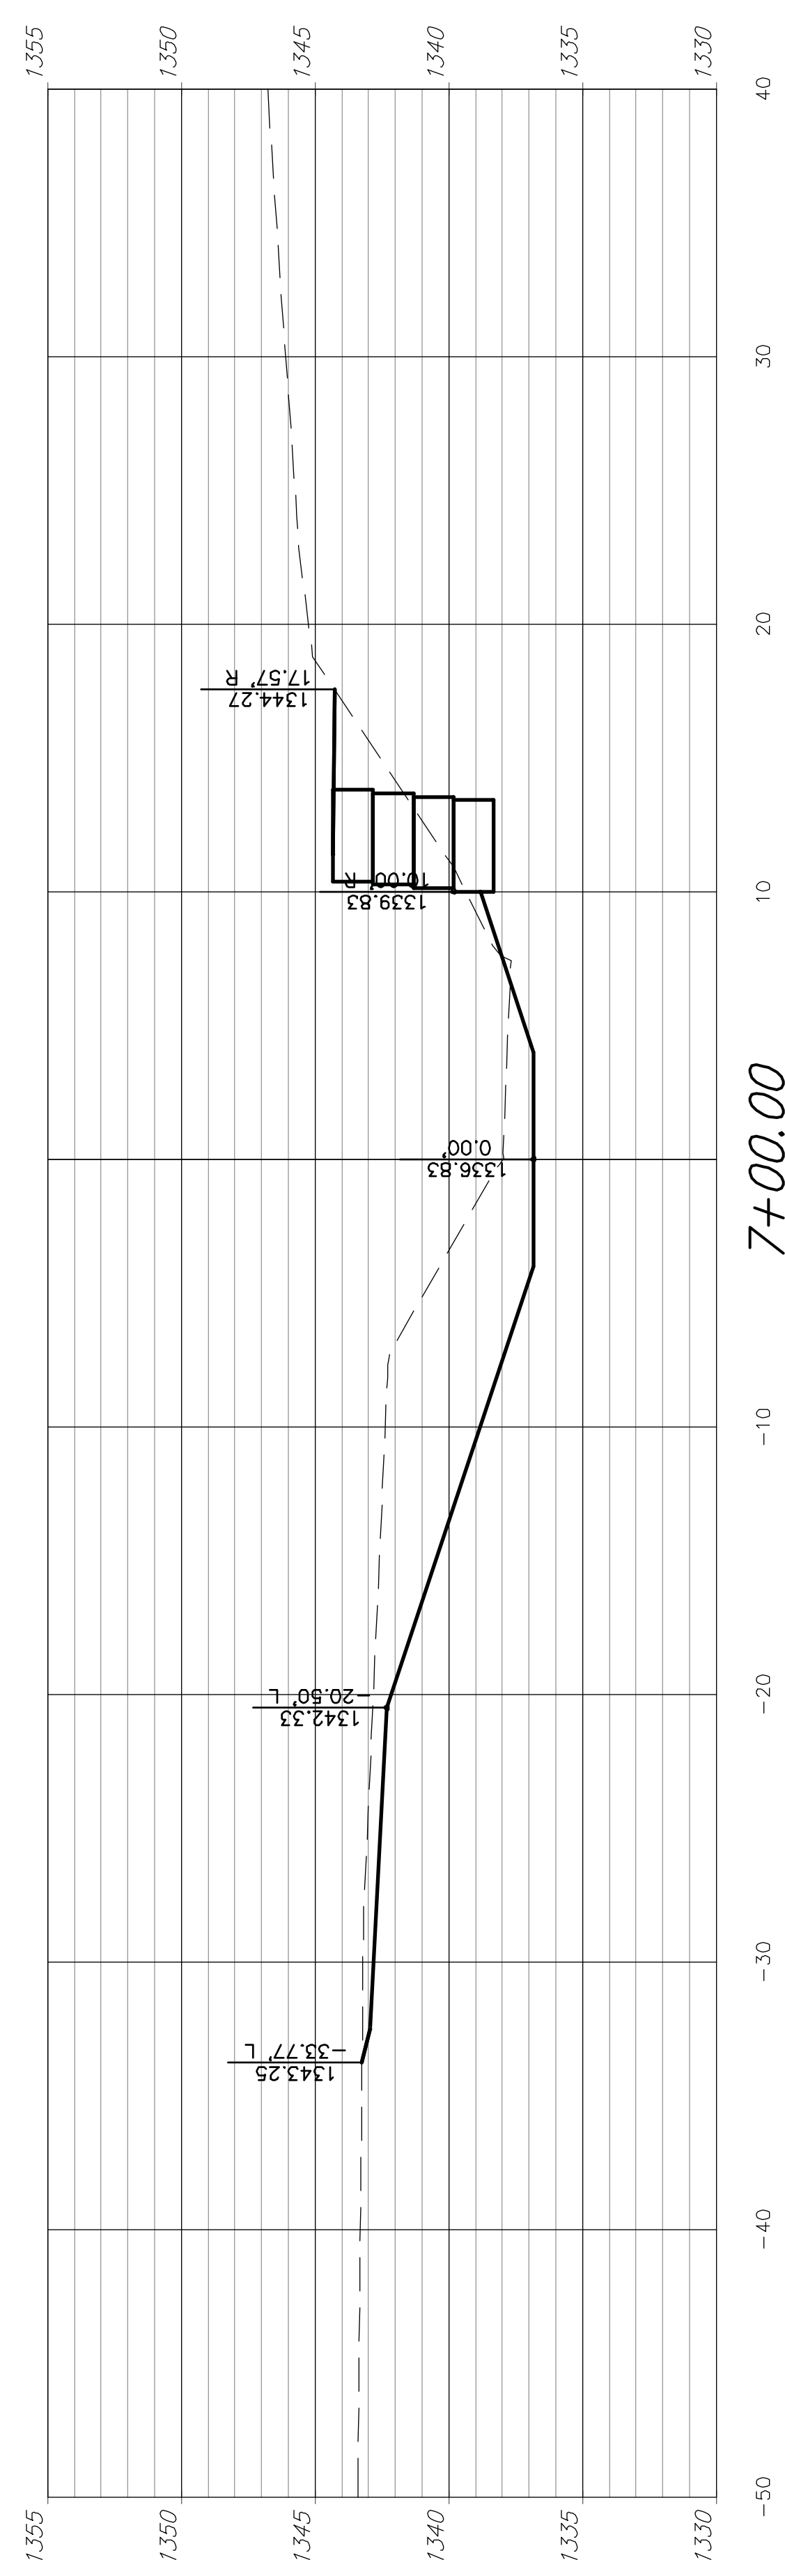



7+00.00

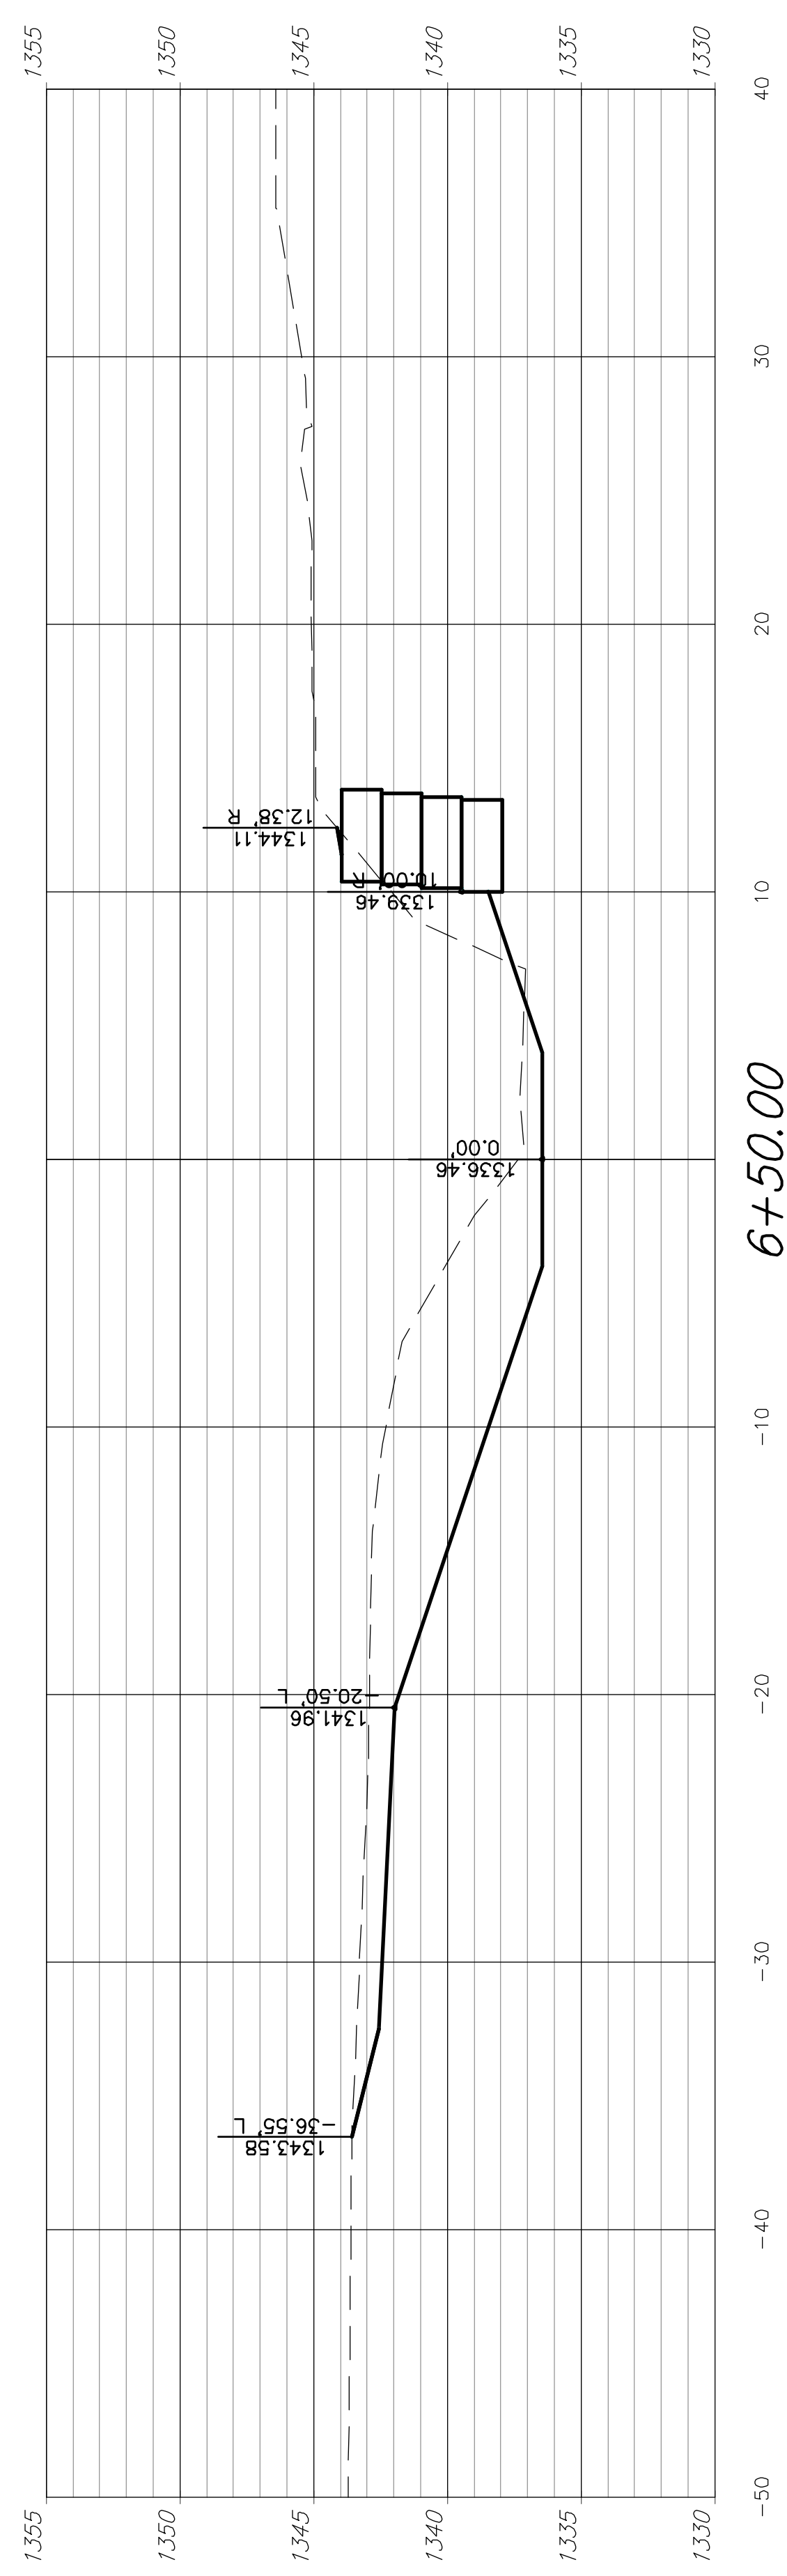

6+50.00

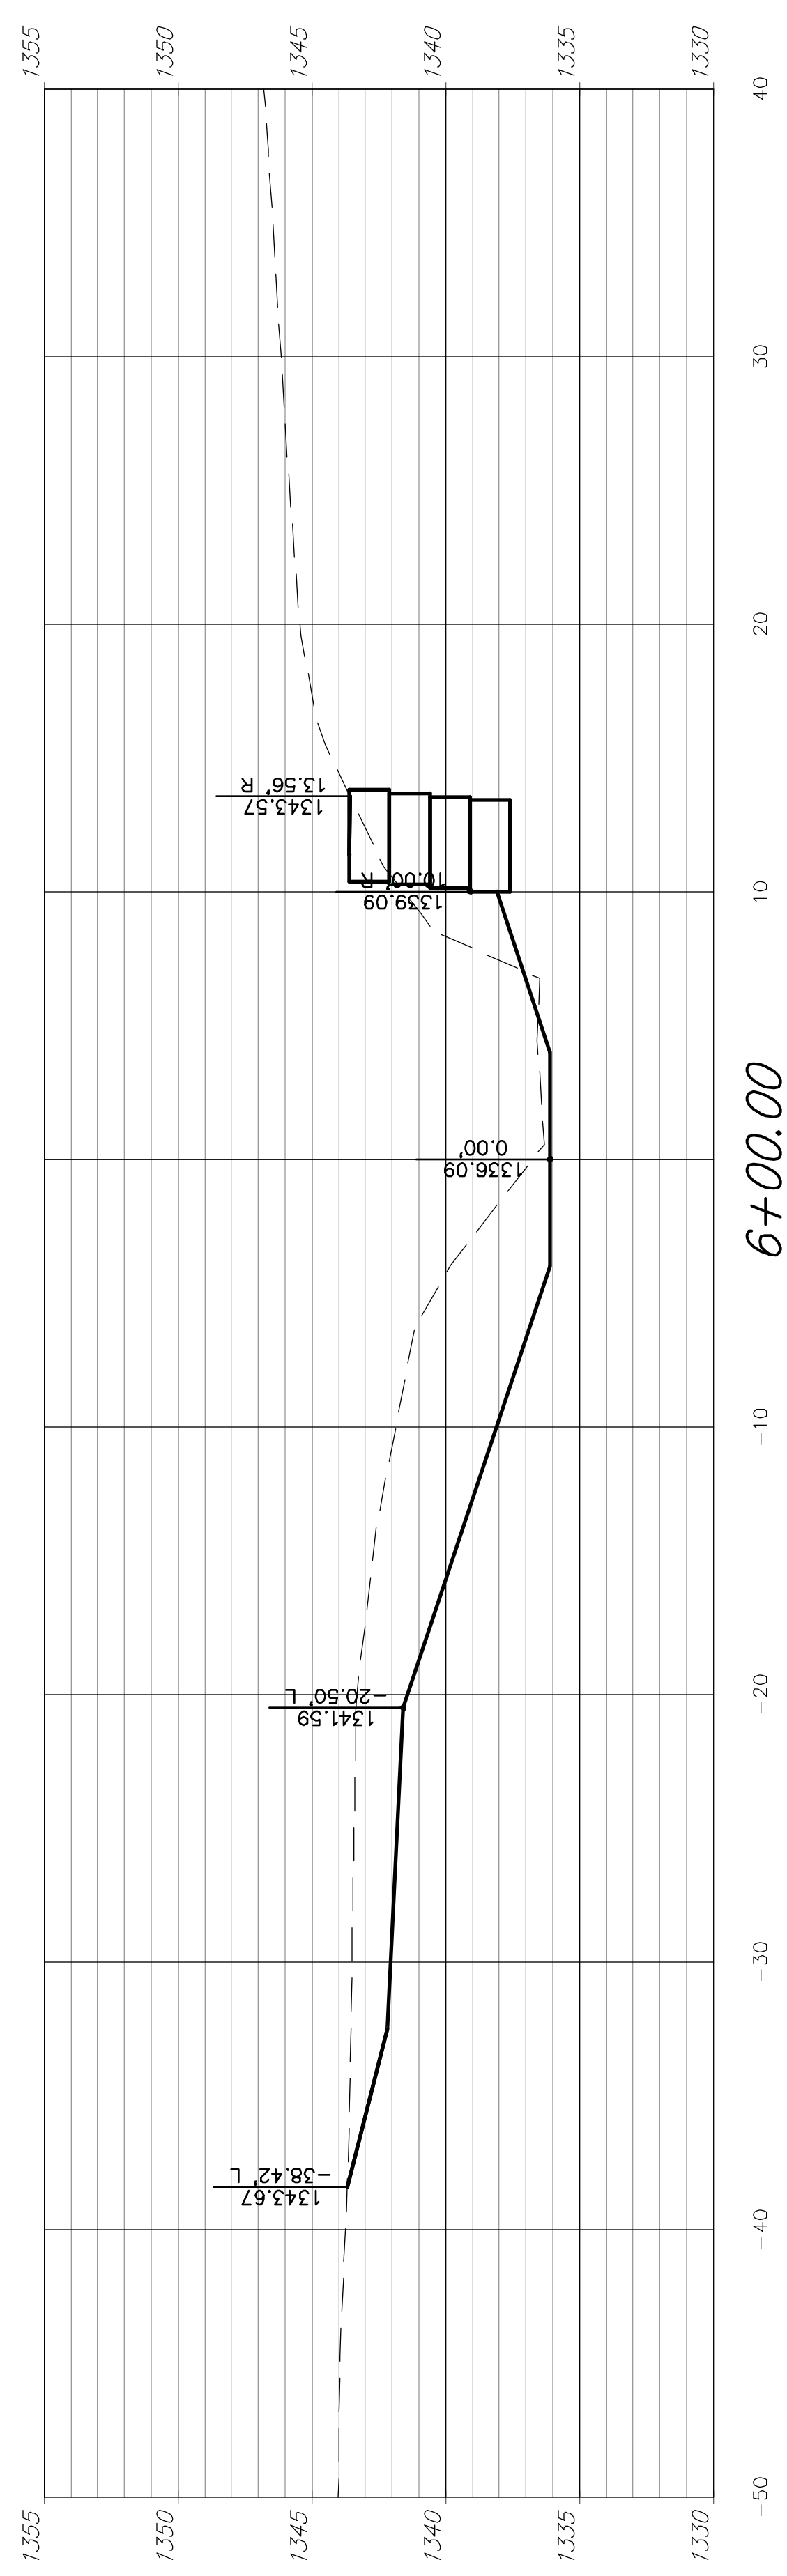

6+00.00

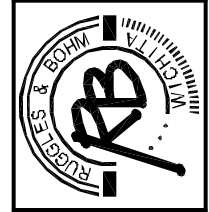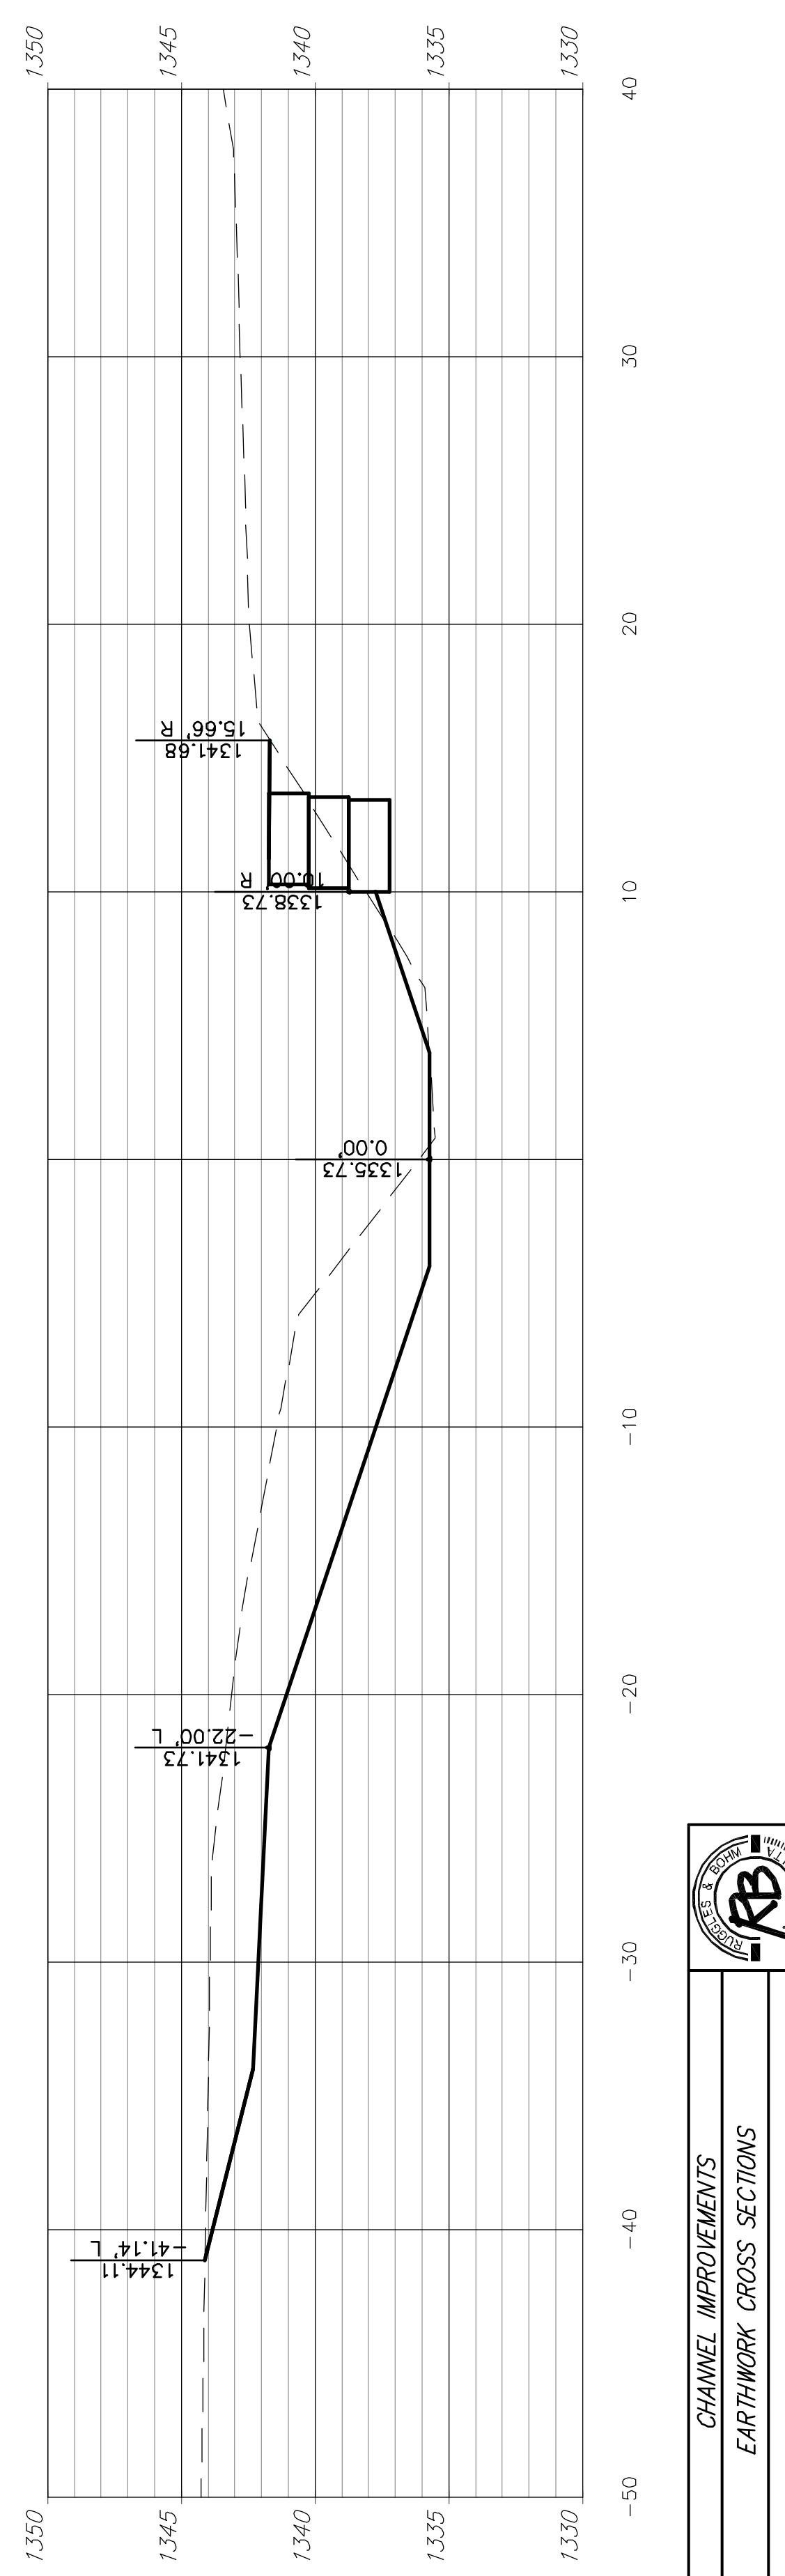

CHANNEL IMPROVEMENTS
EARTHWORK CROSS SECTIONS