



14+75.00




14+50.00

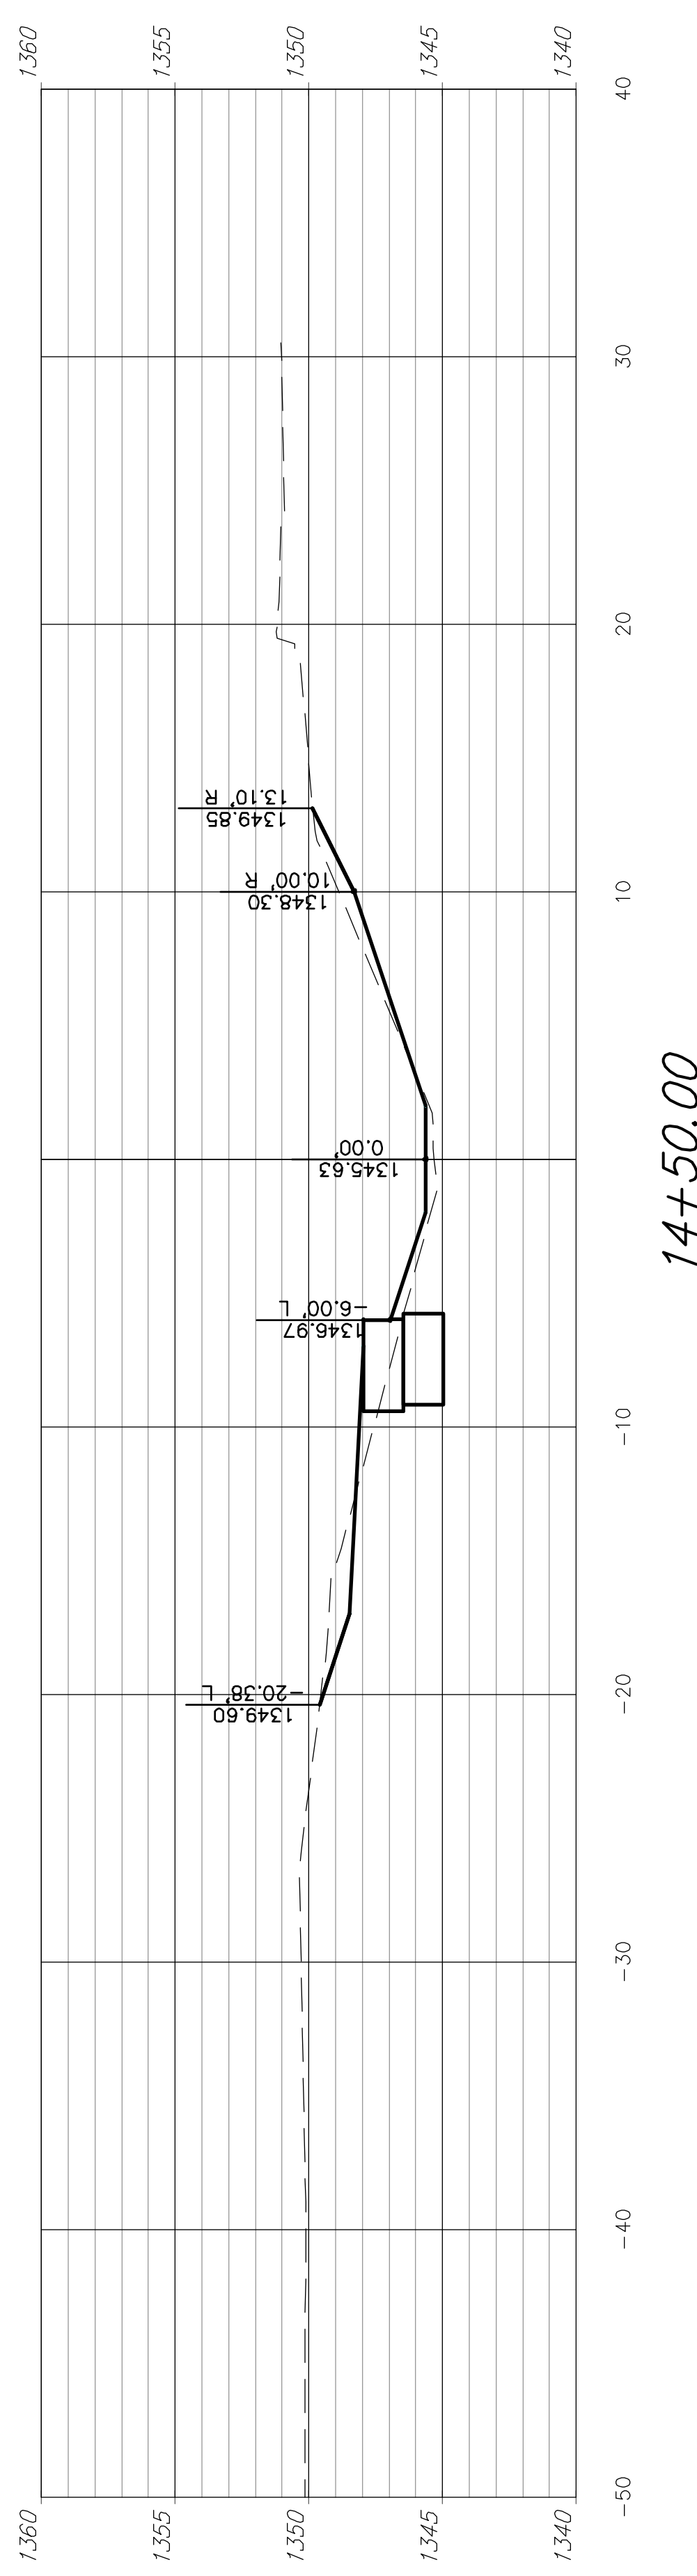



14+00.00

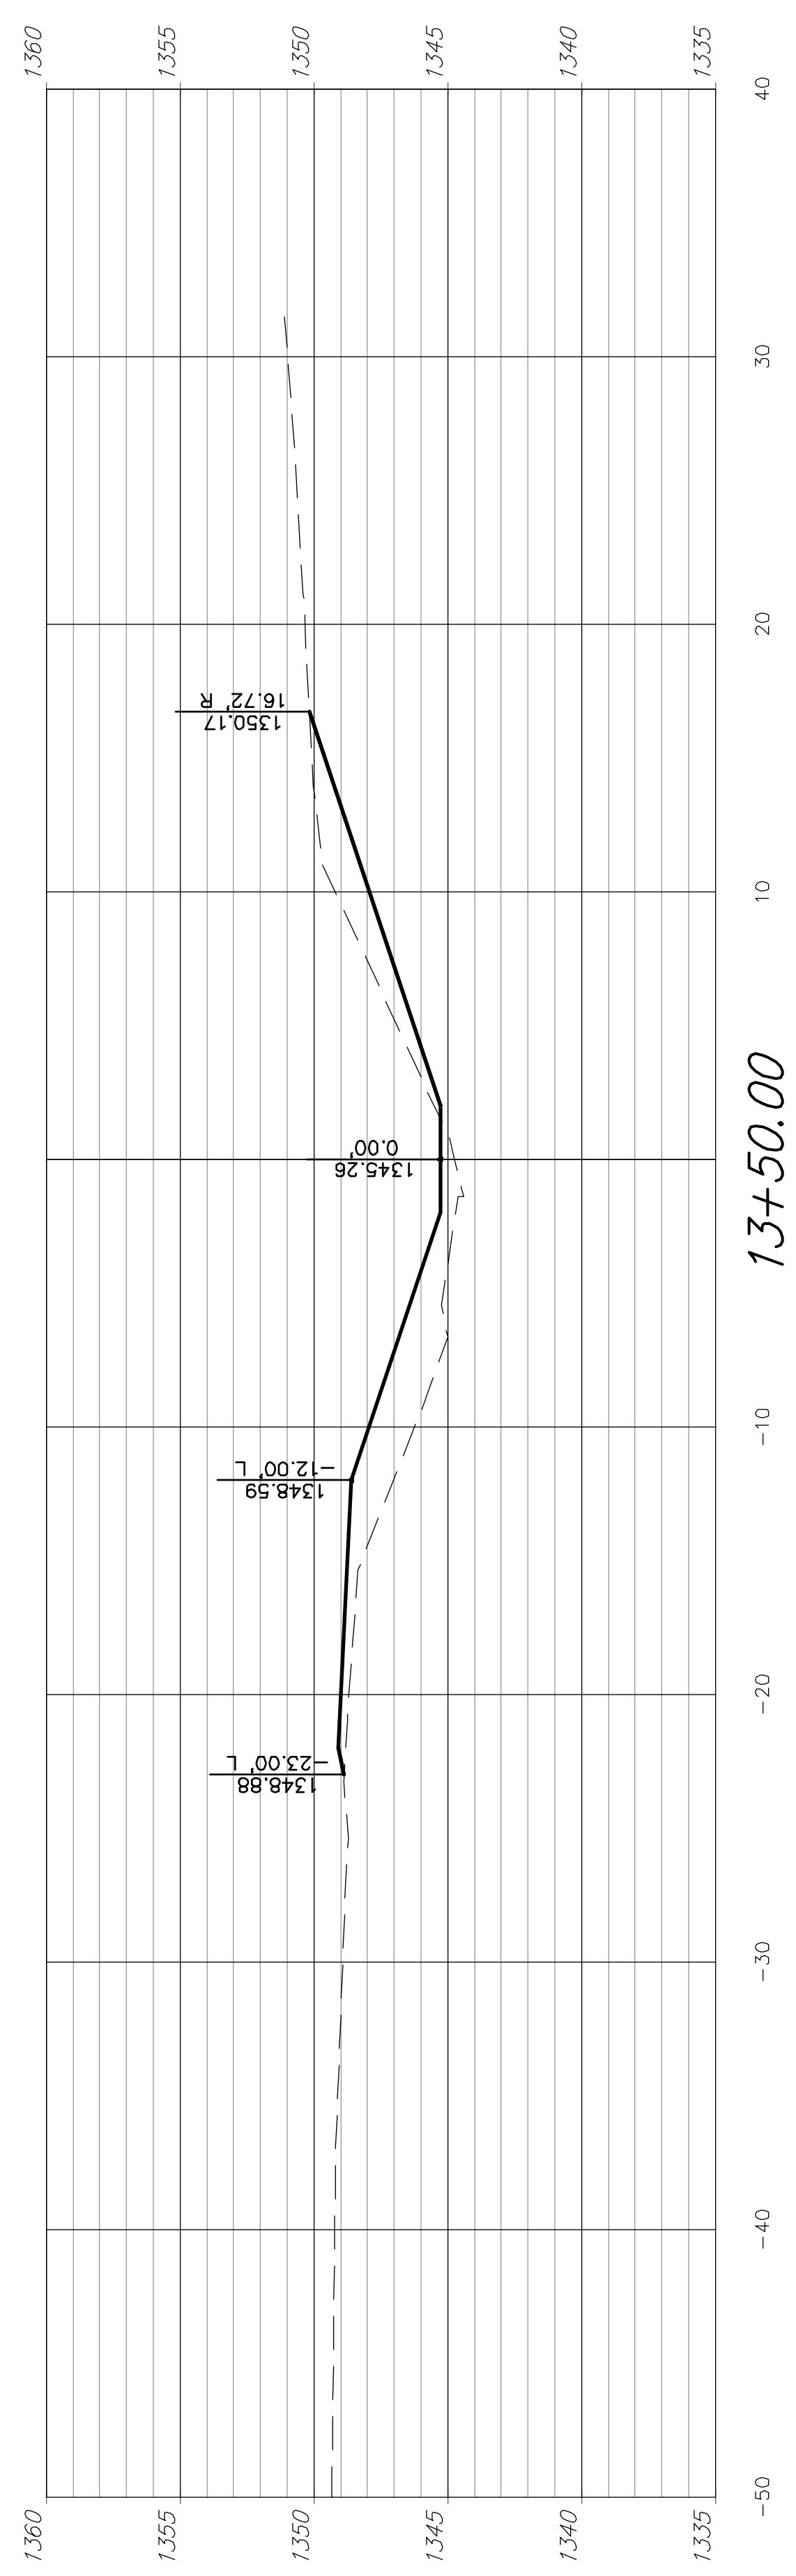

13+50.00

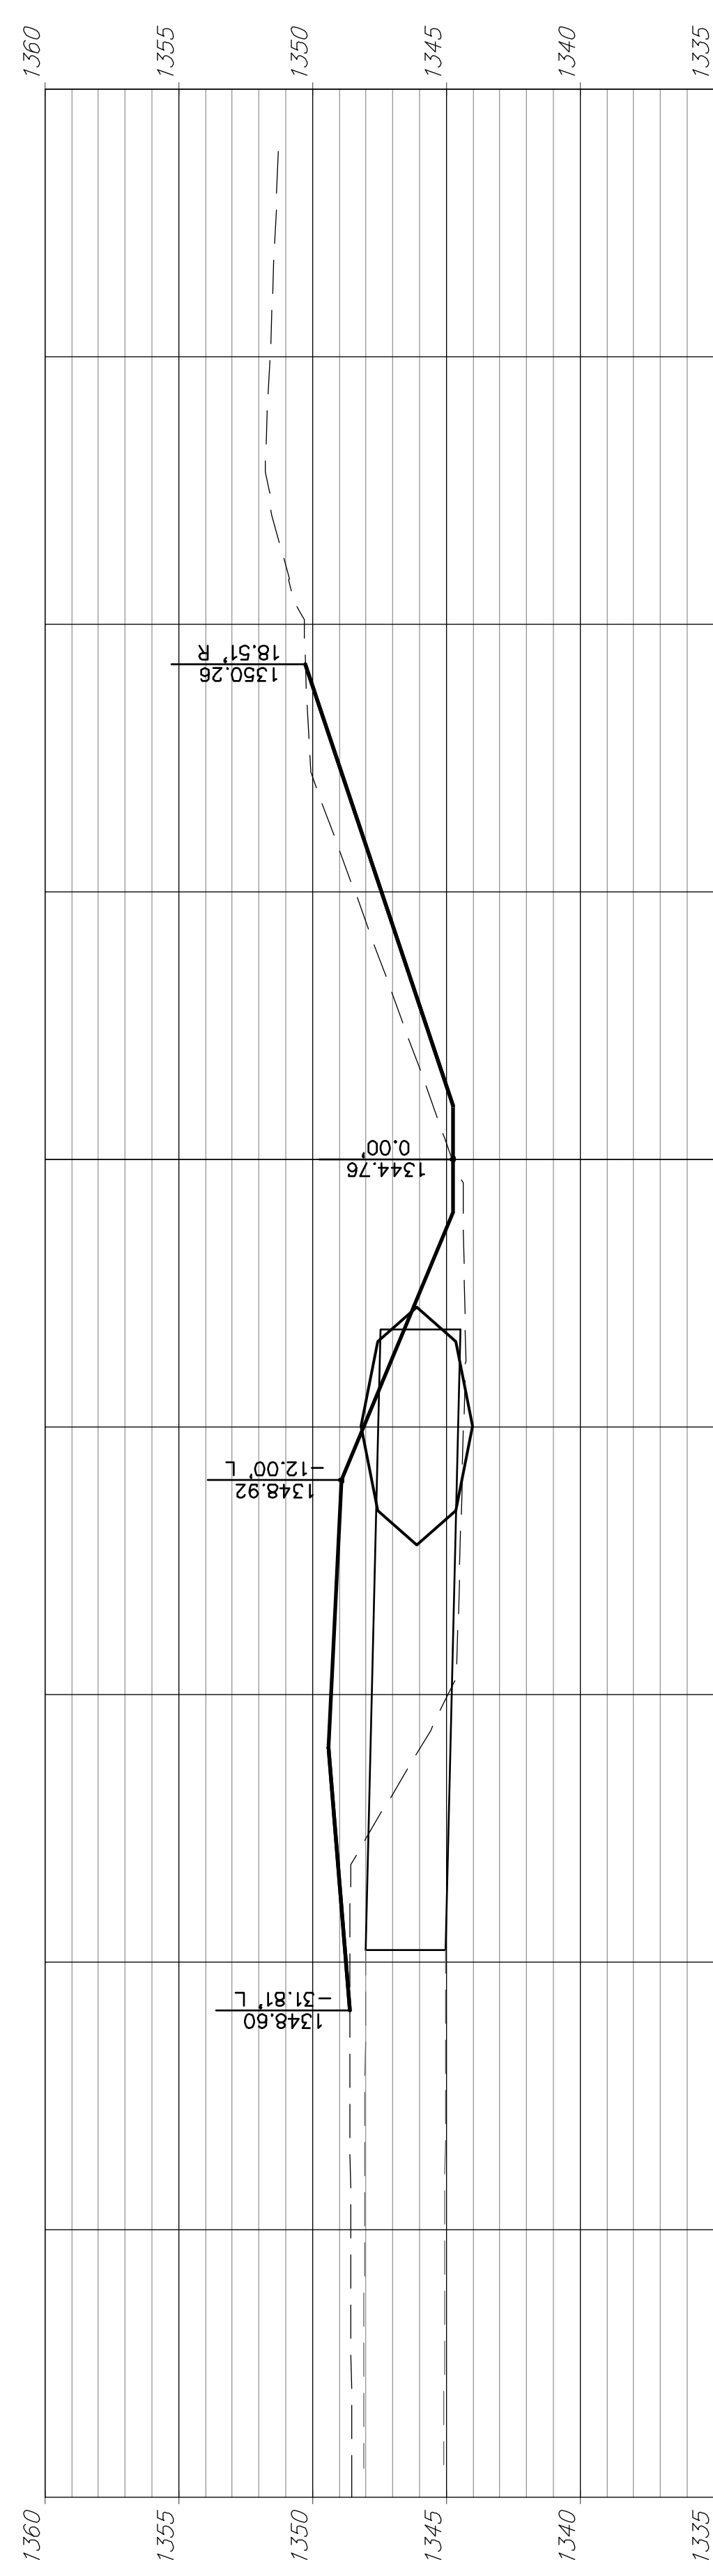

13+00.00

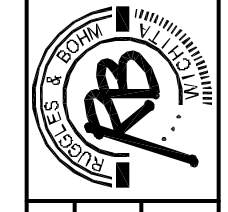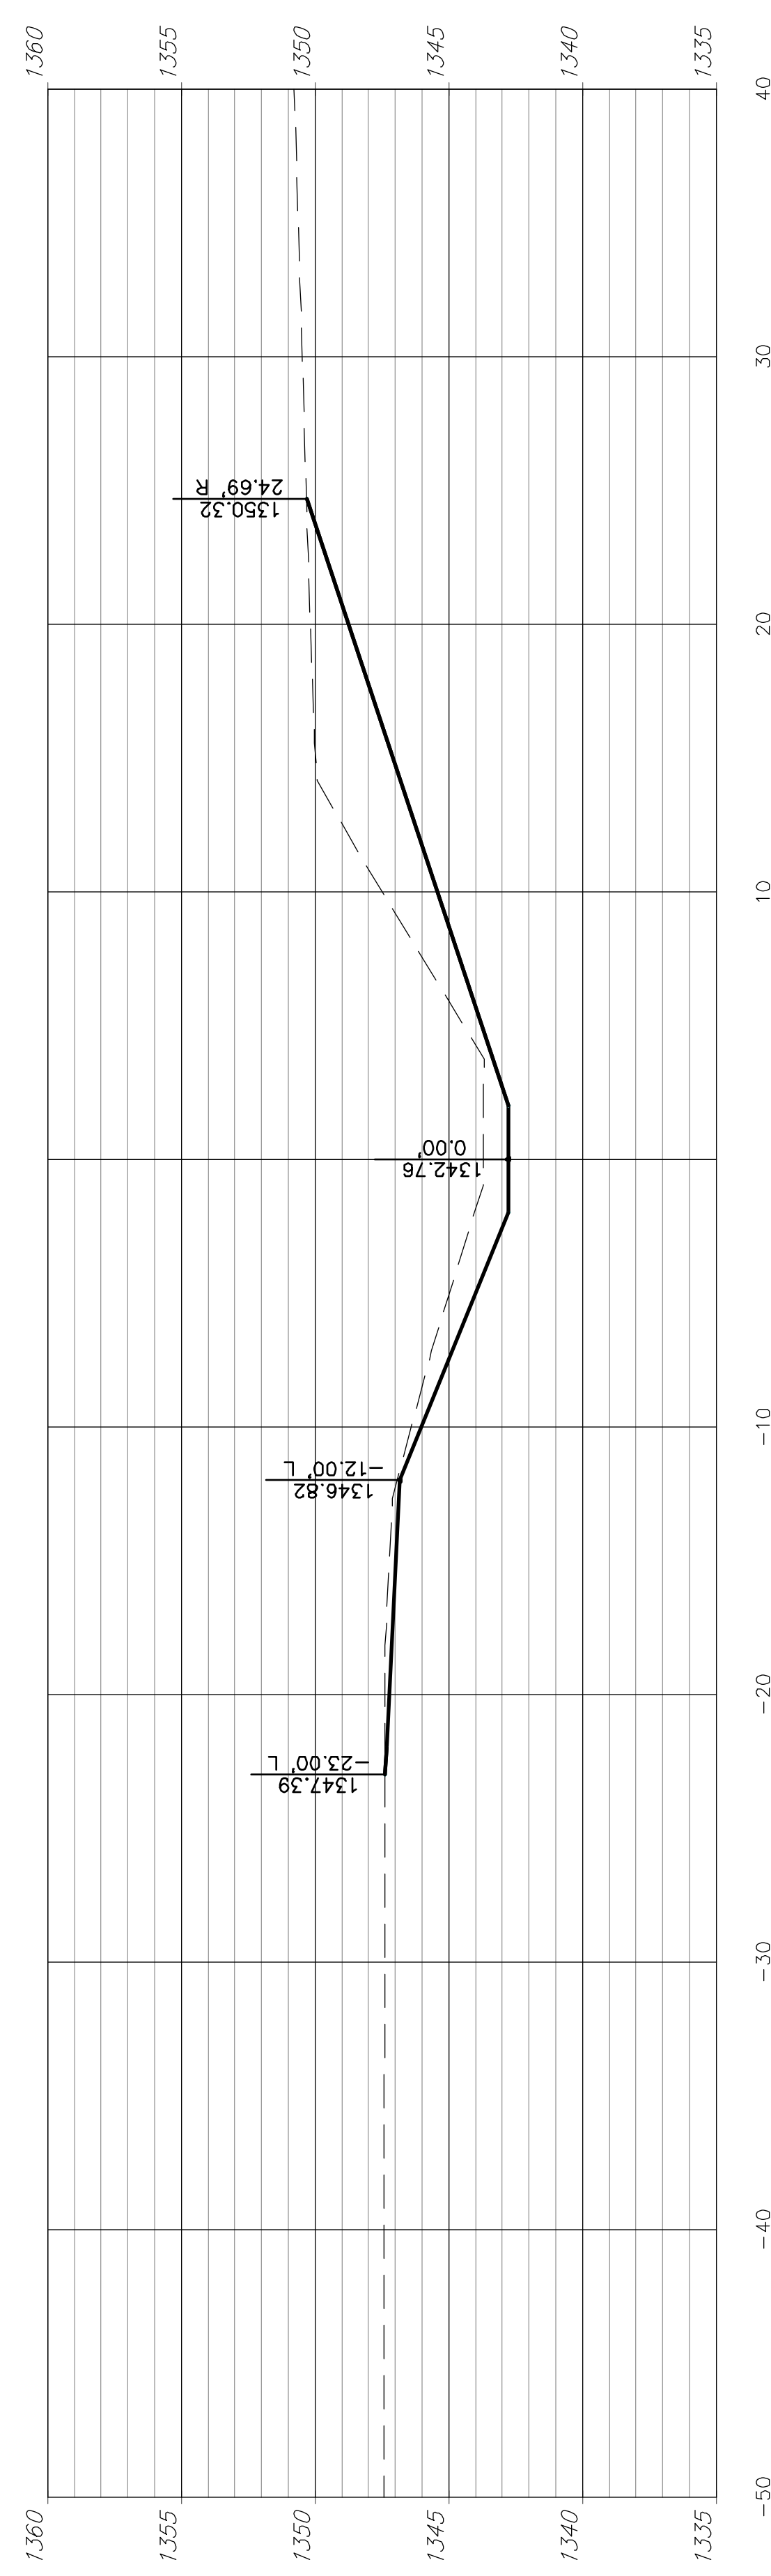

CHANNEL IMPROVEMENTS
EARTHWORK CROSS SECTIONS