


APPROVED	DESIGNED	DETAILED
DESIGN CK.	DESIGN CK.	DETAIL CK.
QUANTITIES	QUANTITIES	TRACED
QUANCK.	QUANCK.	TRACE CK.


Plotted on: Thursday, December 15, 2011 04:06 PM
 By: Jwoolard
 Plot Scale: 5:1
 Design Filename: \\ovpw00\Jobs\4324\CD\Detail\Gyp_Am_typsec01.dgn

Model: *****IP_MODEL*****
 Pen Table: halfsize.pen

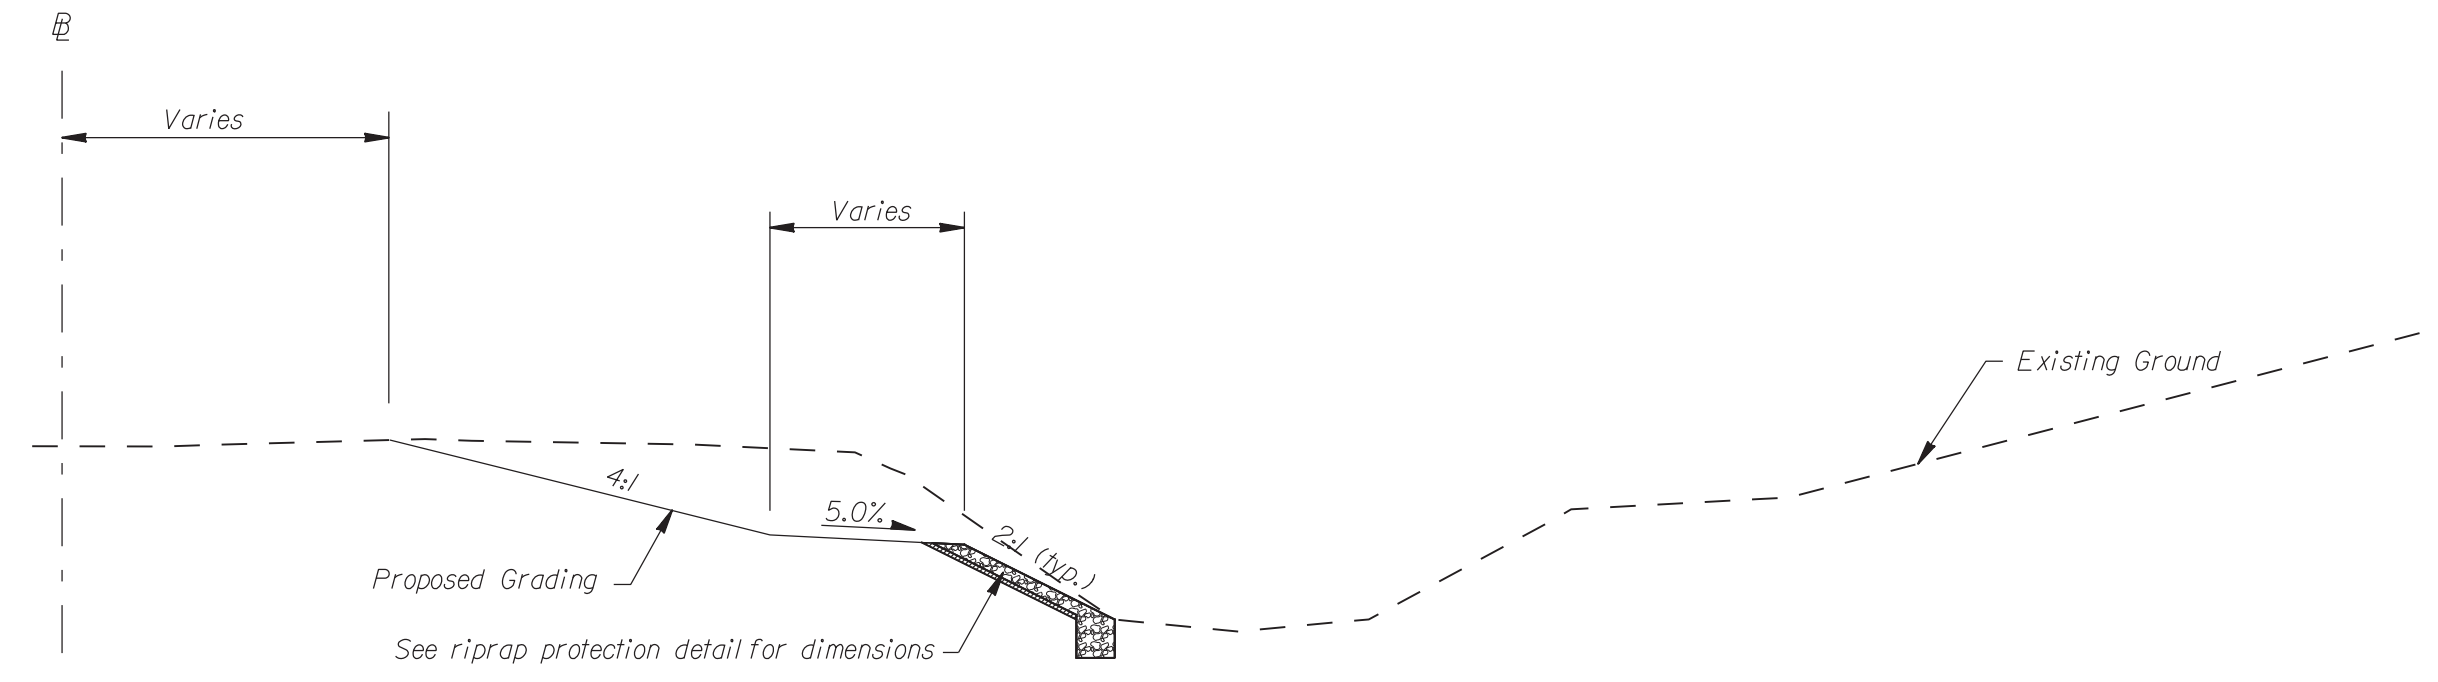


Left Bank Grading
 Typical Section A Looking Upstream

Sta. 7+28 - Sta. 20+48
 Sta. 22+58 - Sta. 24+23
 Sta. 25+70 - Sta. 31+40

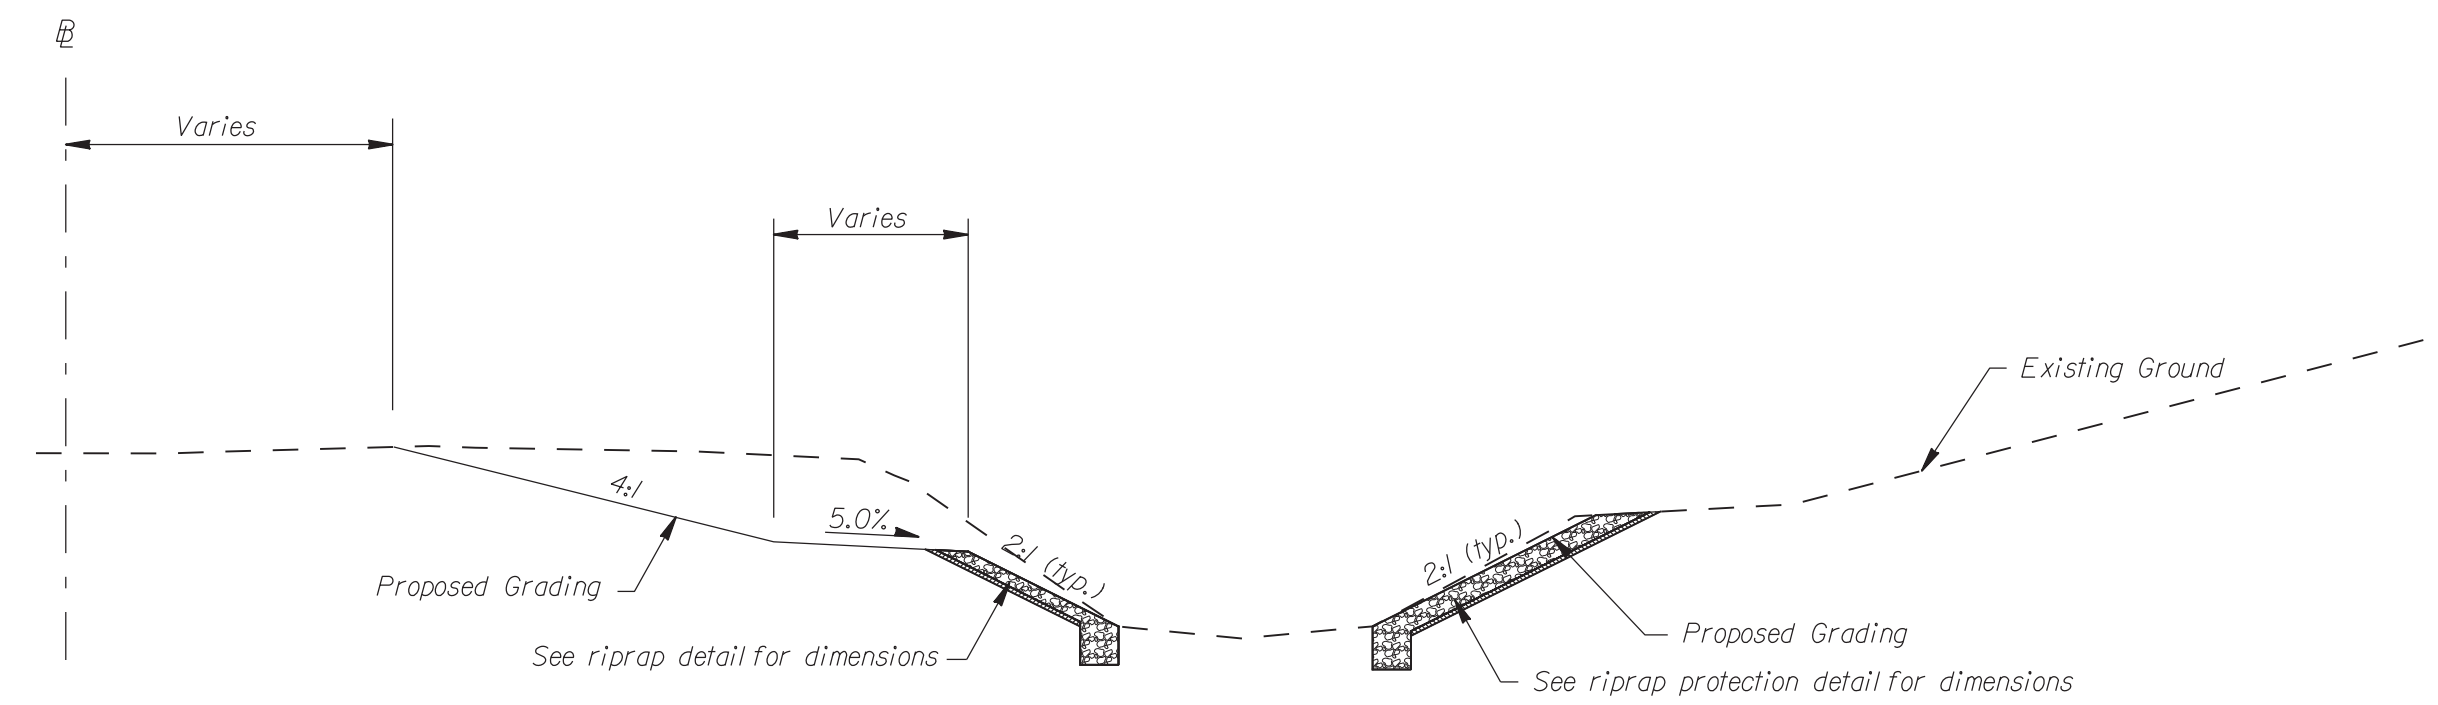


Left and Right Bank Grading
 Typical Section B Looking Upstream

Sta. 20+48 - Sta. 22+58

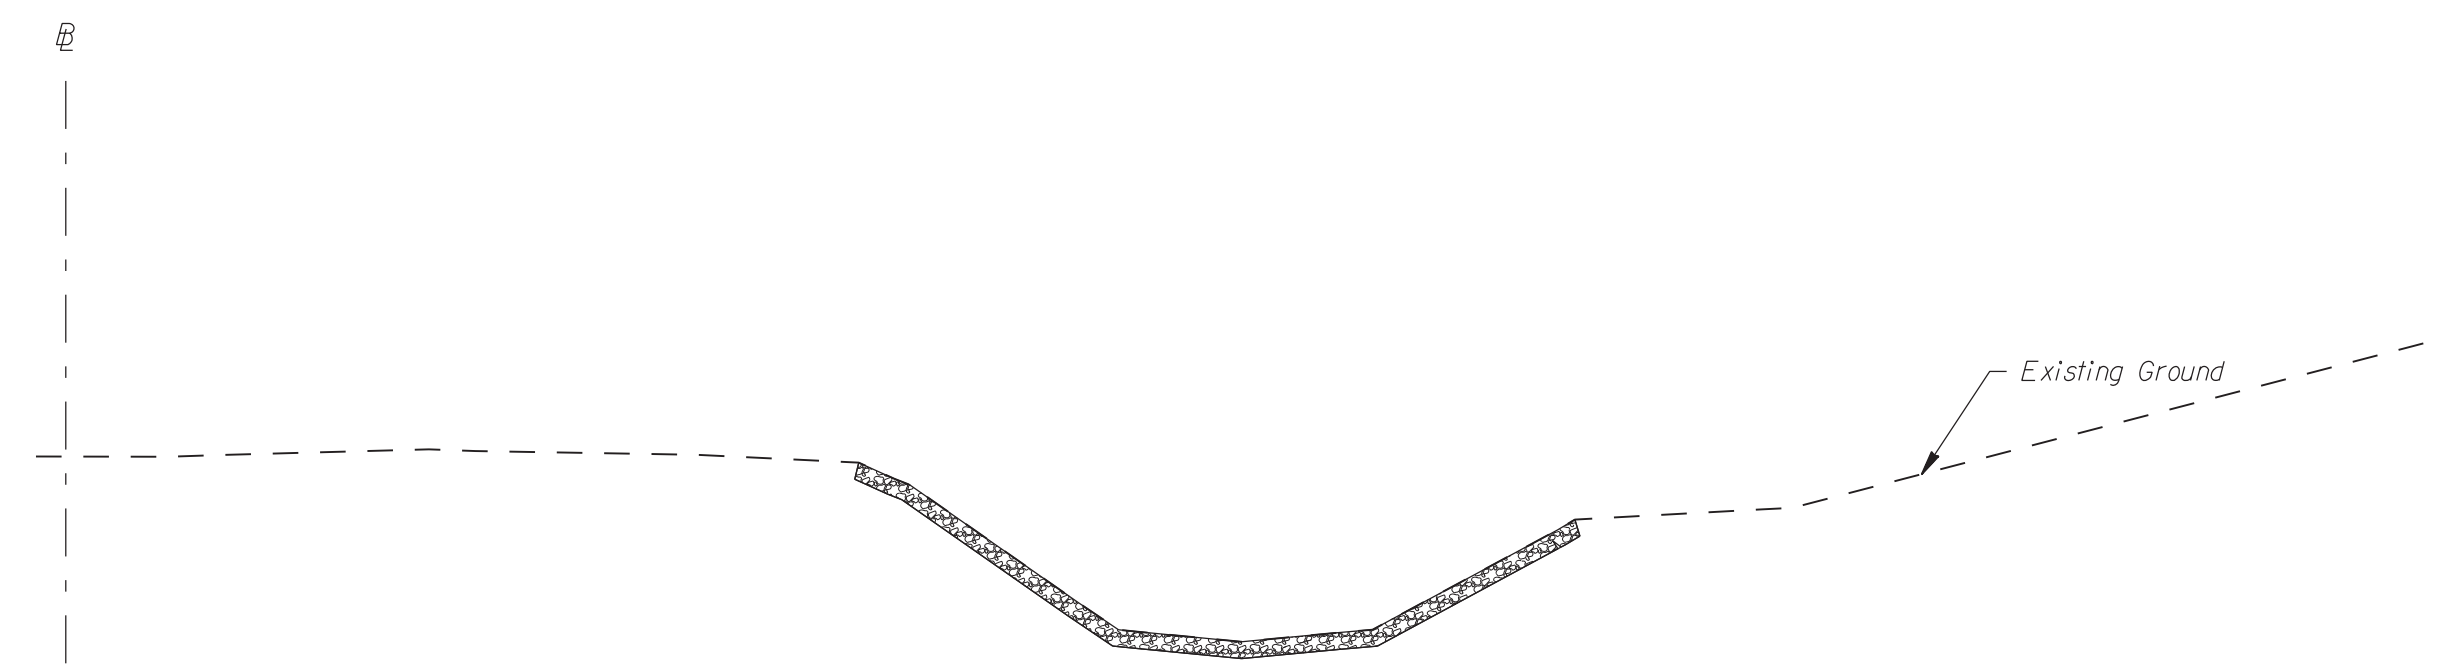

Channel Protection
 Typical Section C Looking Upstream

Sta. 43+19 - Sta. 43+90

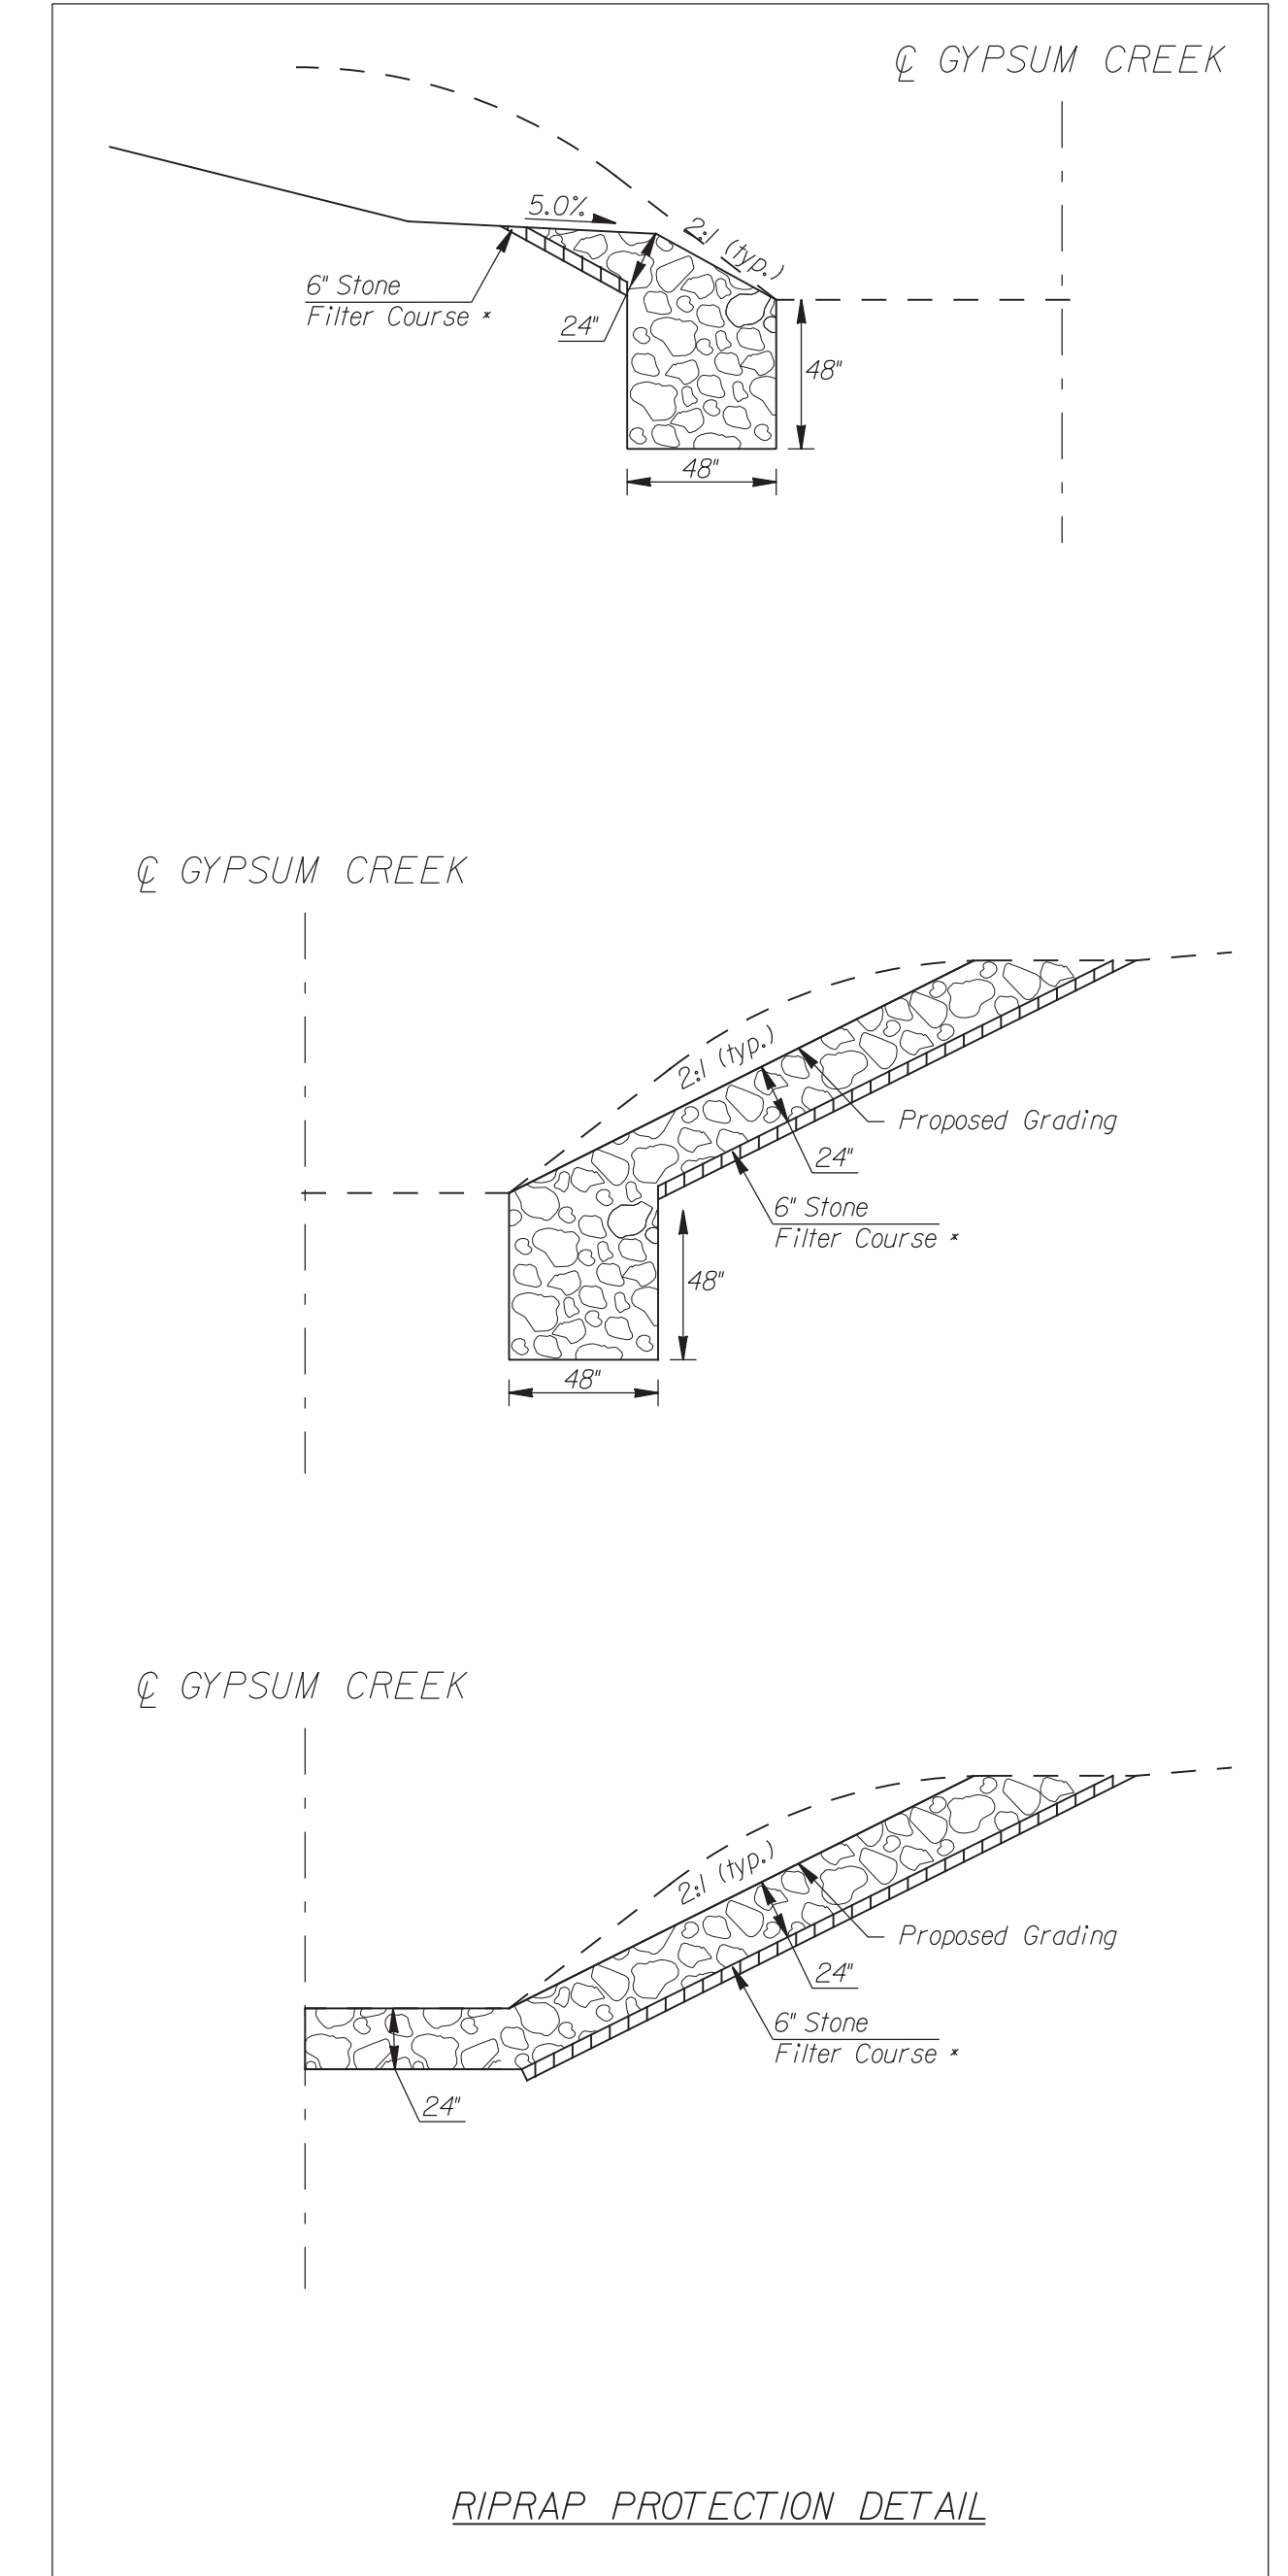

* Stone Filter Course is subsidiary to Rip-Rap.

See plan sheets and cross sections
 for exact locations and slopes.

NO.	DATE	BY	APP'D
4			
3			
2			
1			