
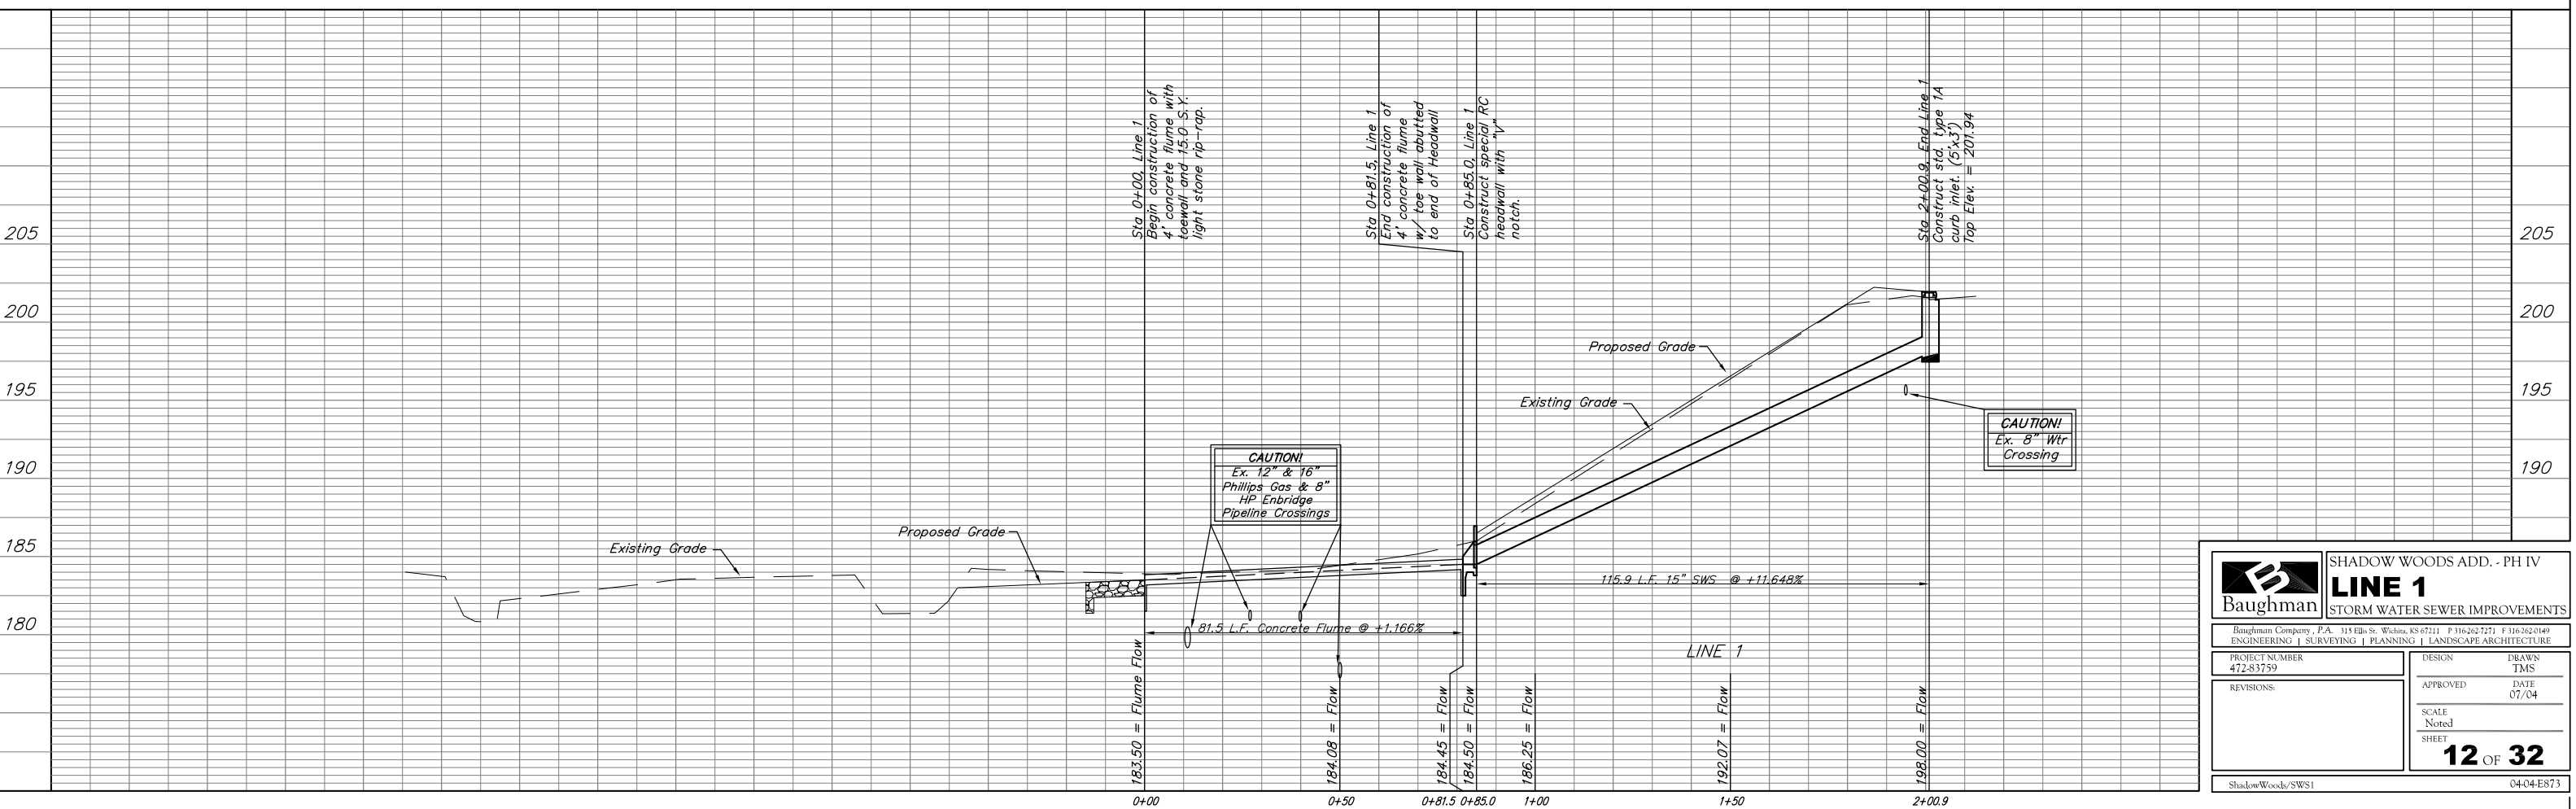
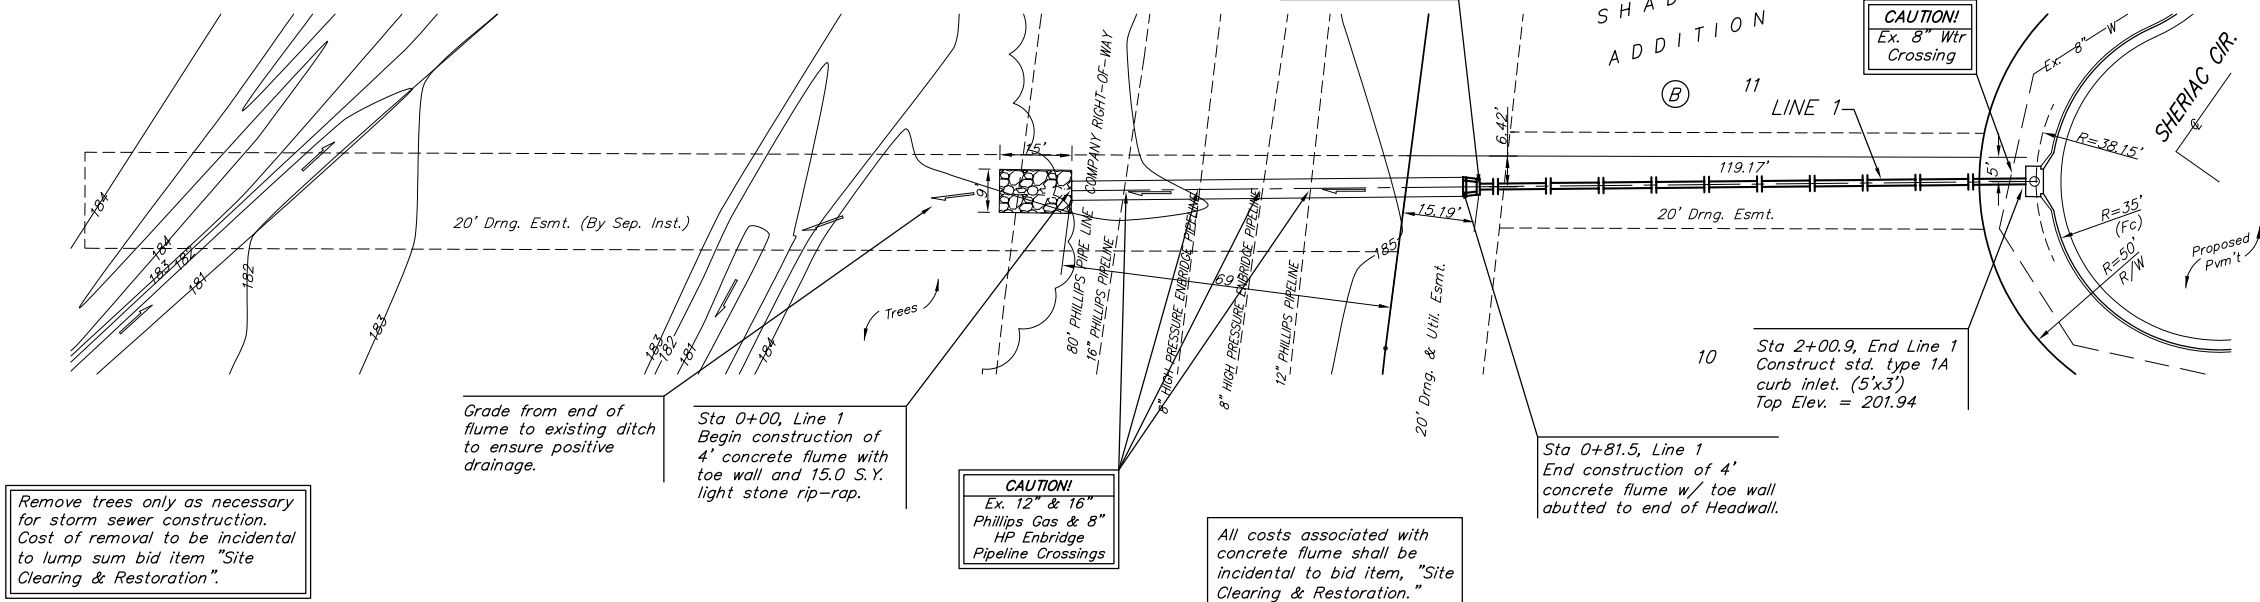
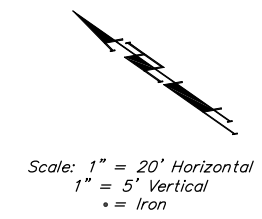


**BENCHMARKS:**

"□" Cut in Headwall east side of driveway South R/W Maple, 245' West of centerline of City View. Elev. = 201.41 (City Datum)

"□" Cut center of north Headwall of RCBC in N. R/W of Maple 570' East of centerline of City View. Elev. = 187.91 (City Datum)

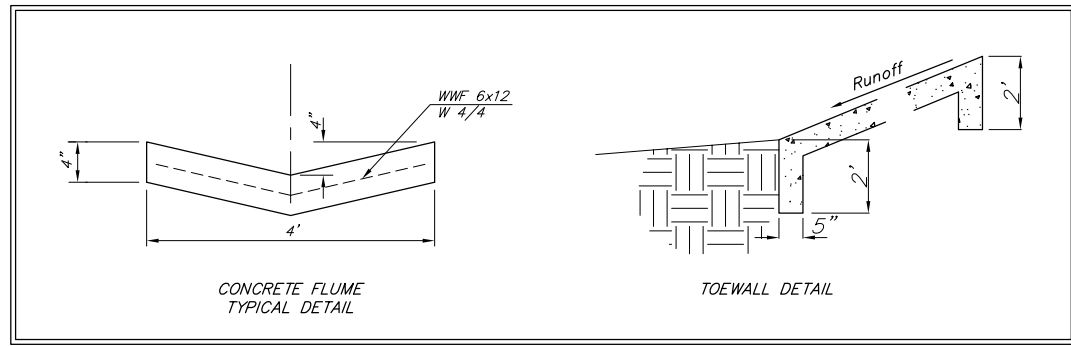

<b>SHADOW WOODS ADD. - PH IV</b> <b>LINE 1</b> STORM WATER SEWER IMPROVEMENTS	
PROJECT NUMBER 472-83759	DESIGN TMS
REVISIONS:	APPROVED DATE 07/04
SCALE Noted	
<b>12 OF 32</b>	
ShadowWoods/SWS1 04-04-E873	