



**FOX RIDGE ADDITION
PHASE 6 - SWS PLANS
LINE 1**

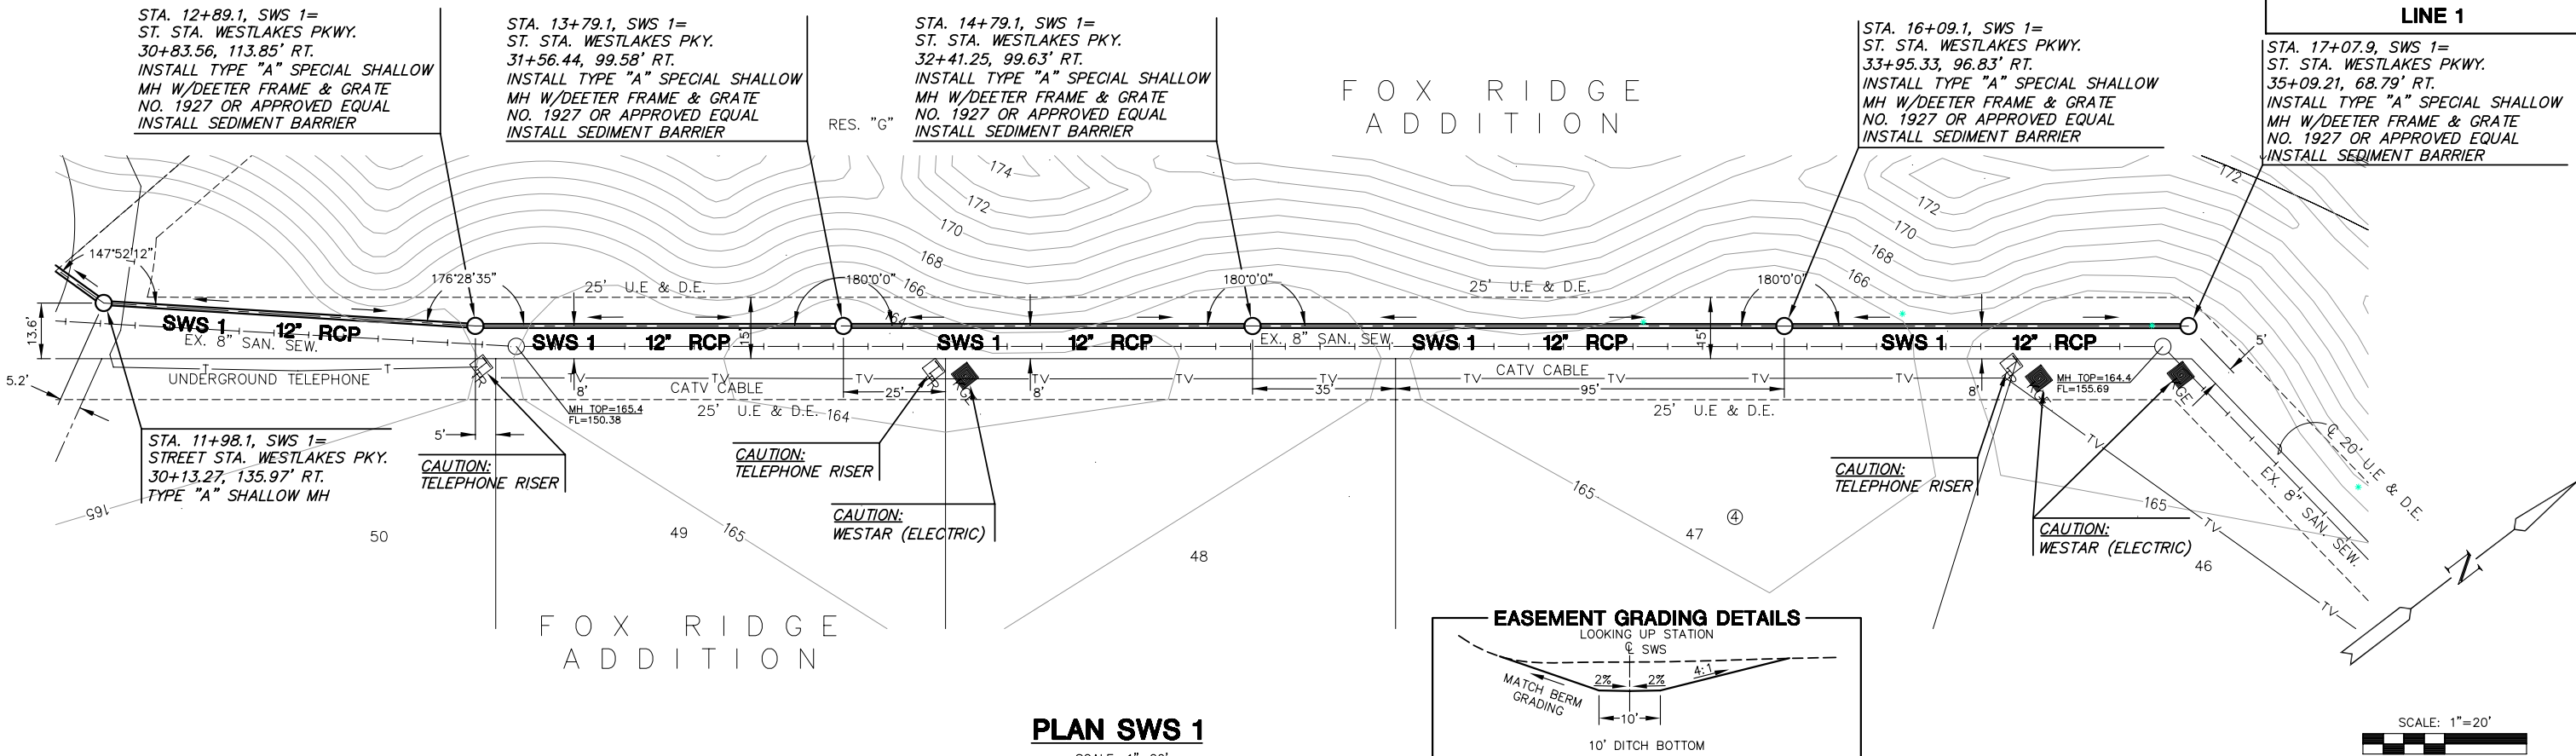

PLAN SWS 1
SCALE: 1"=20'

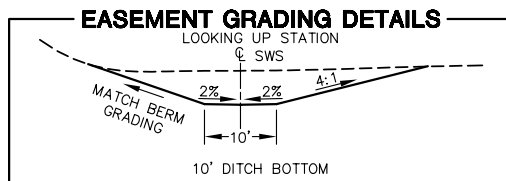

SCALE: 1"=20'
20 10 0 20

PROFILE SWS 1

SCALE: HORIZ. 1"=20'
SCALE: VERT. 1"=5'

