




$EXC = 0.0$
 $LF = 13.8$
 $CF = 12.4$

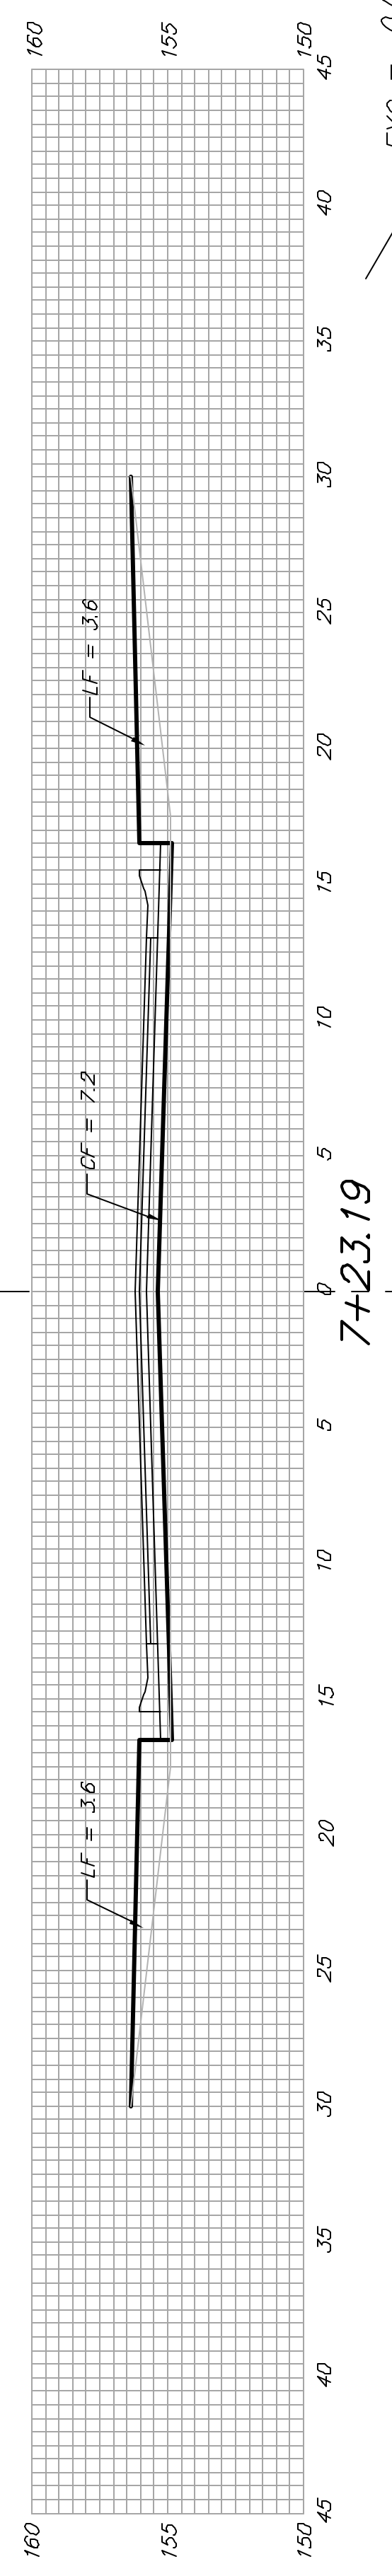


$EXC = 0.0$
 $LF = 6.2$
 $CF = 6.2$

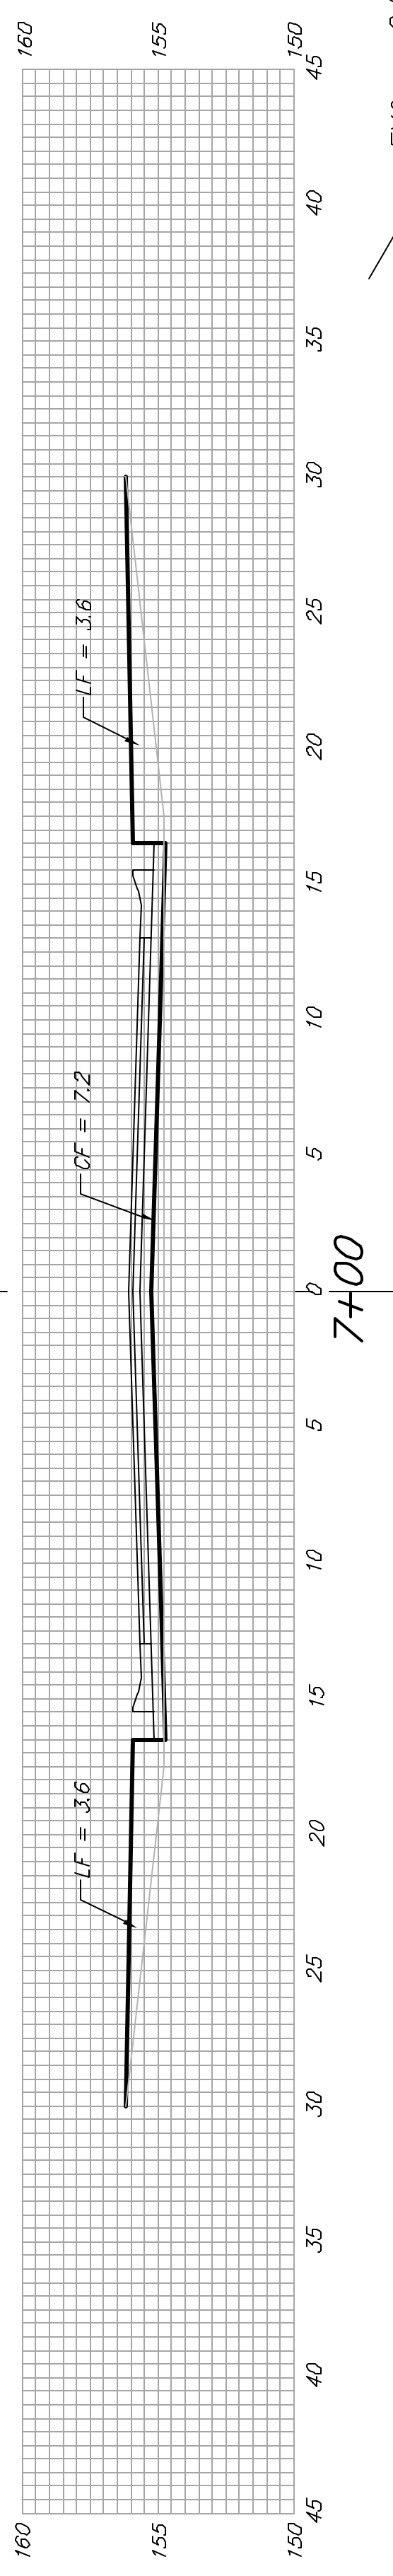


$EXC = 0.0$
 $LF = 13.3$
 $CF = 13.3$

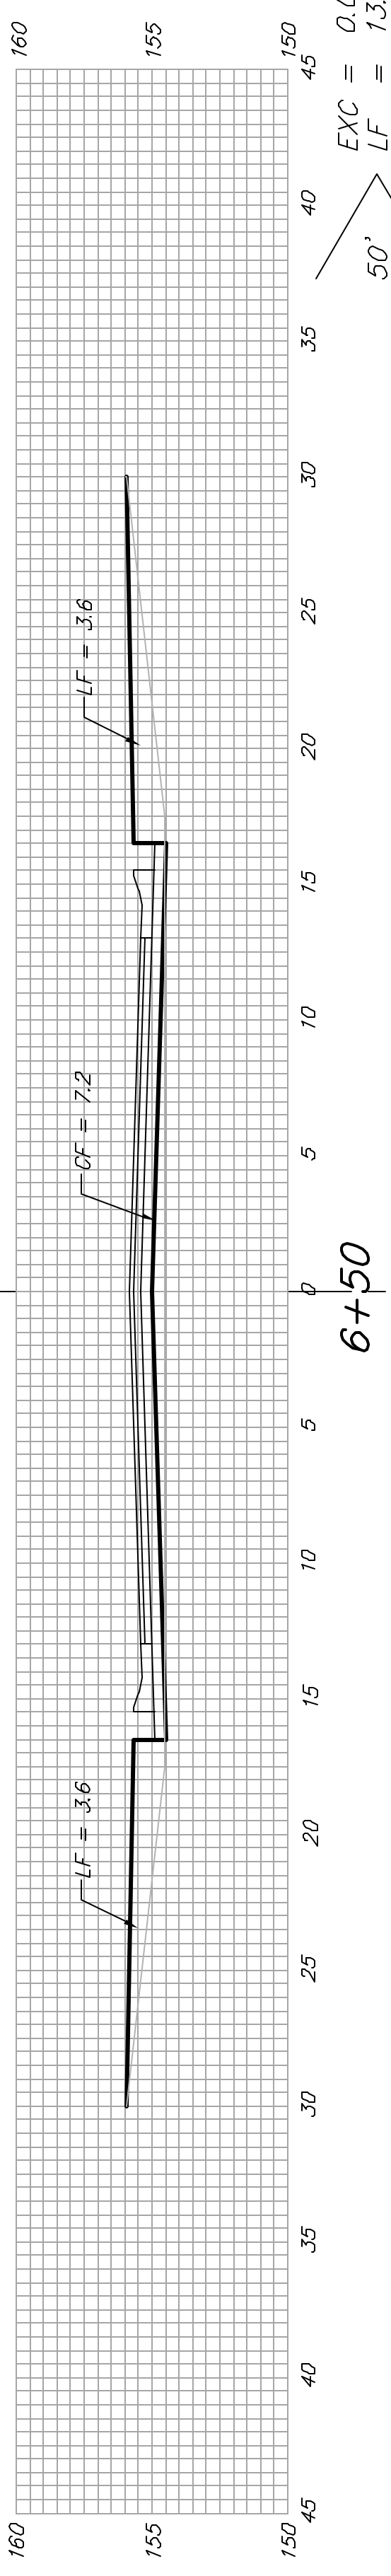


$EXC = 0.0$
 $LF = 13.3$
 $CF = 13.3$

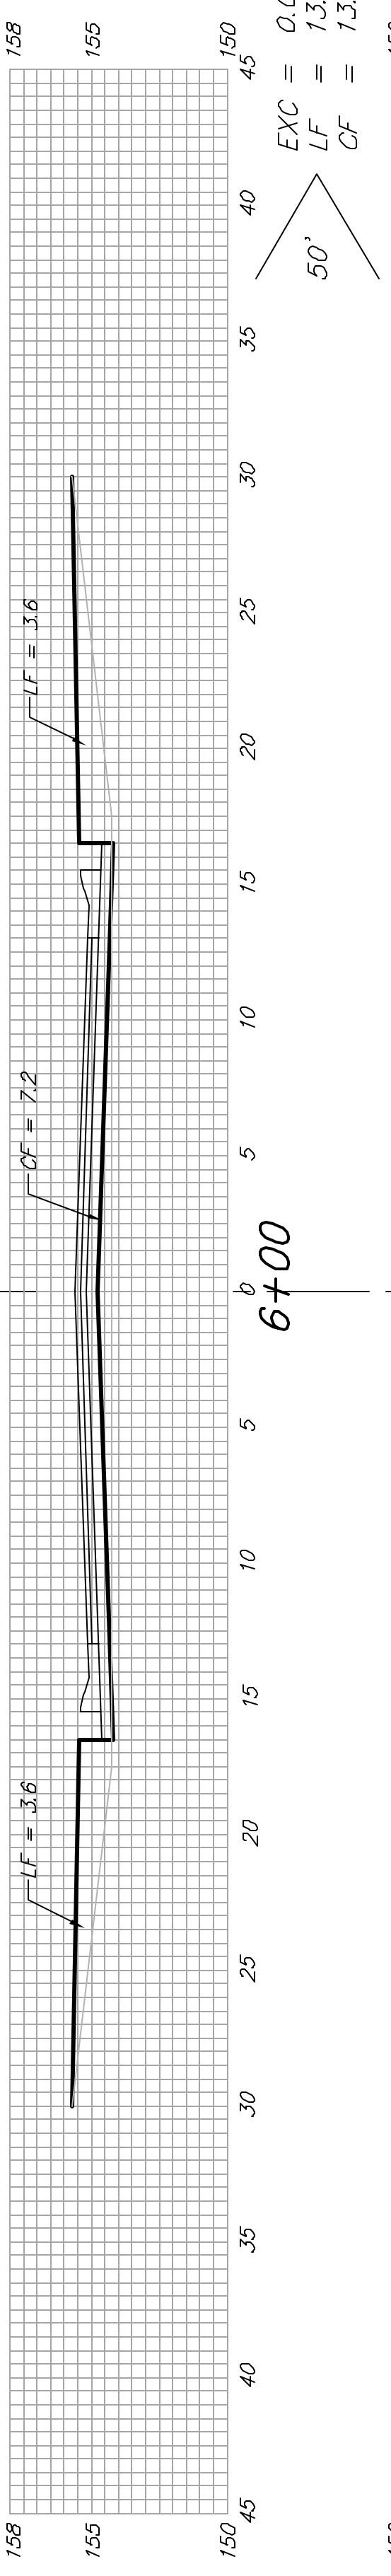

$EXC = 0.0$
 $LF = 13.3$
 $CF = 13.3$

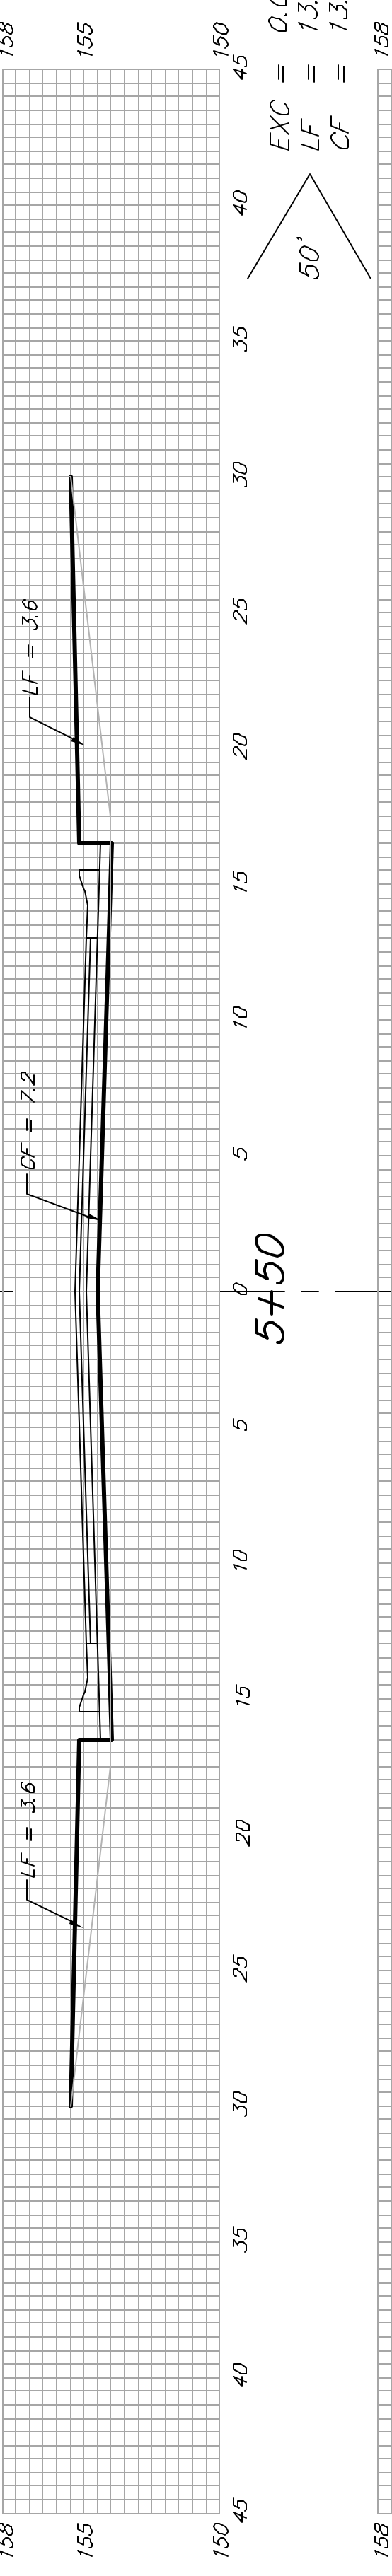

$EXC = 0.0$
 $LF = 13.3$
 $CF = 13.3$

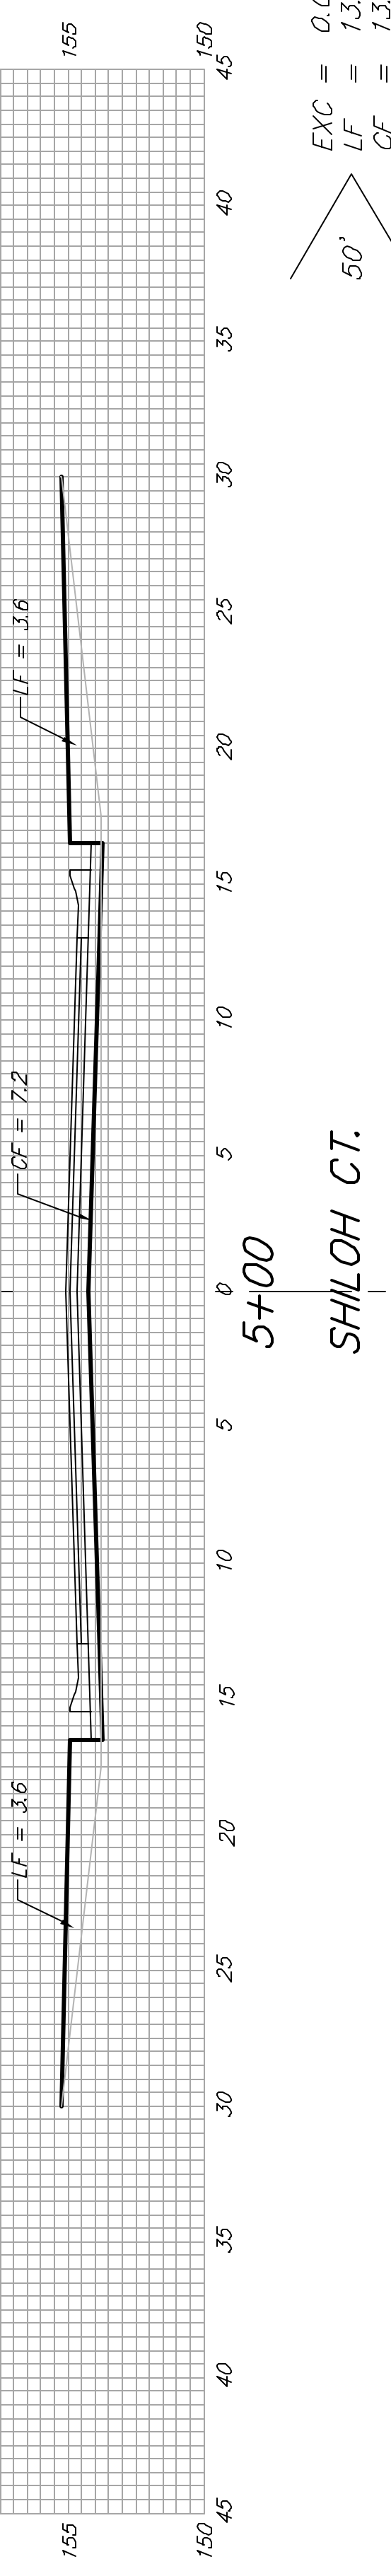

$EXC = 0.0$
 $LF = 13.3$
 $CF = 13.3$

SHILOH CT.

Sheet Totals:
 Excavation = 0.0 C.Y.
 Loose Fill = 86.5 C.Y.
 Compacted Fill = 85.1 C.Y.

BAUGHMAN COMPANY P.A.
 ENGINEERING, SURVEYING, & PLANNING
 318-282-7271 • 315 ELLIS • WICHITA, KANSAS 67211
 PROJECT NUMBER
472-83818