





**FOUNDER'S CIRCLE
STORM WATER SEWER PLANS
LINES 1 & 2**

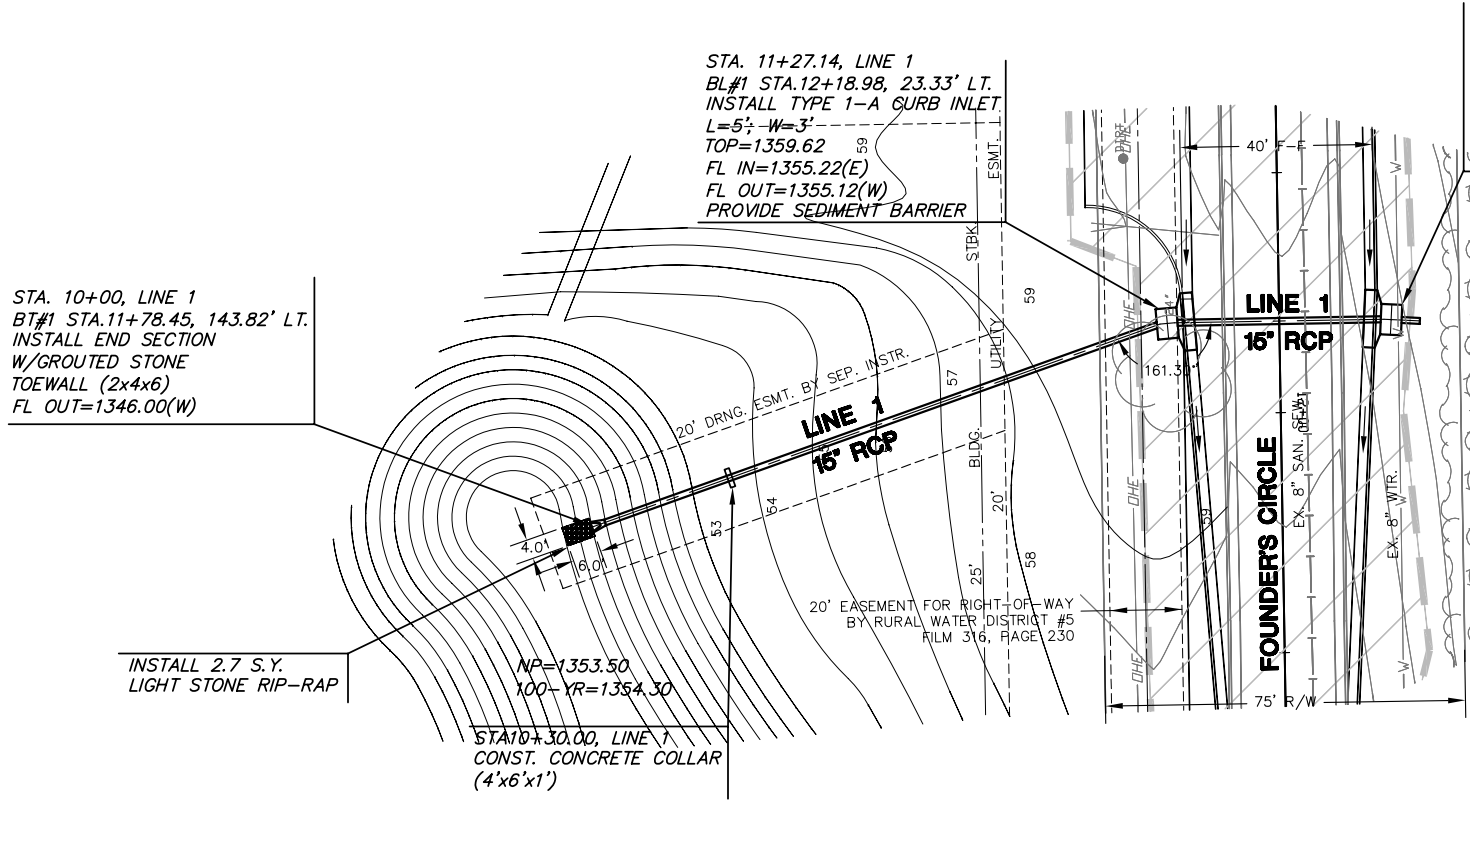

PLAN LINE 1
SCALE: 1"=20'

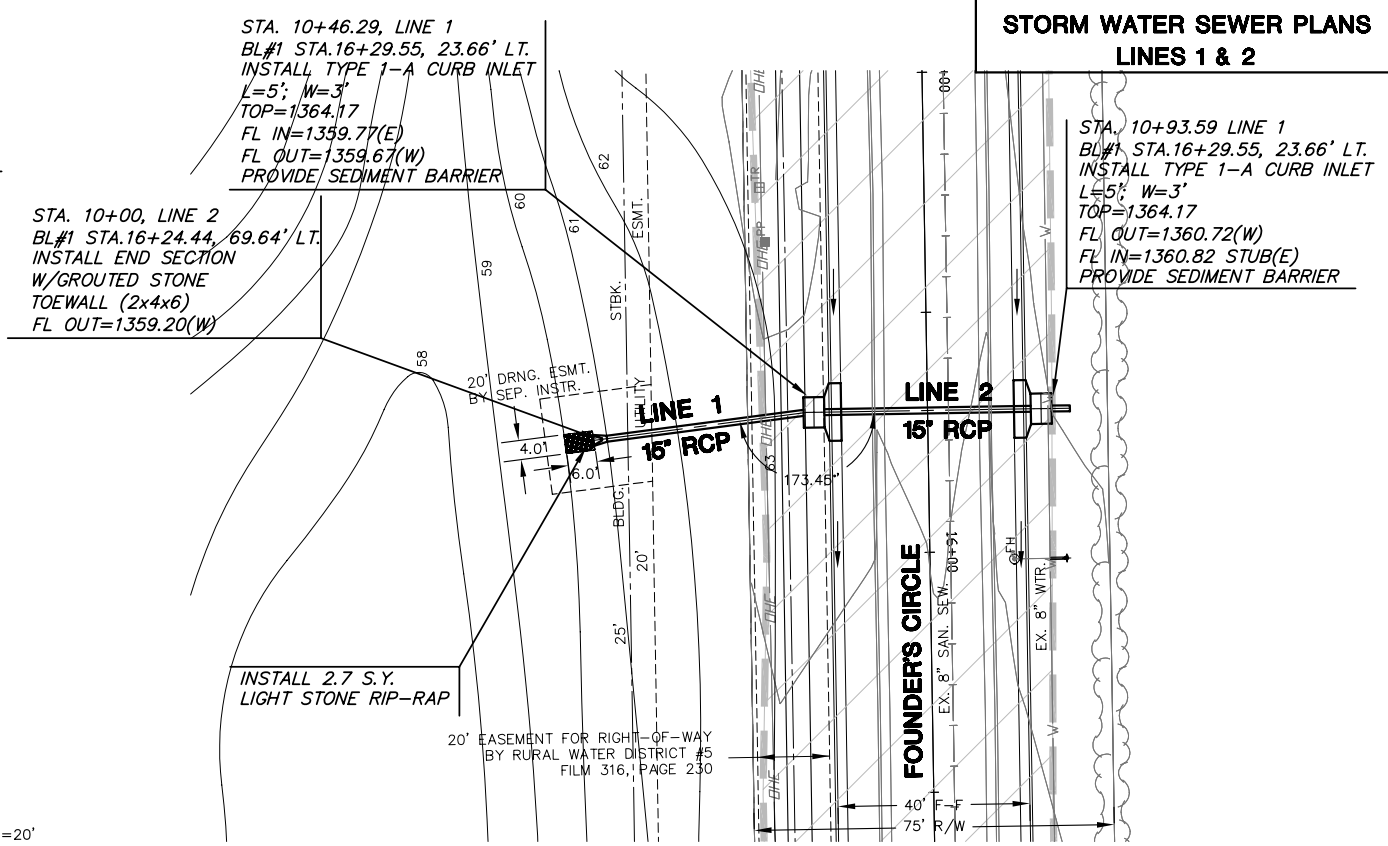

PLAN LINE 2
SCALE: 1"=20'

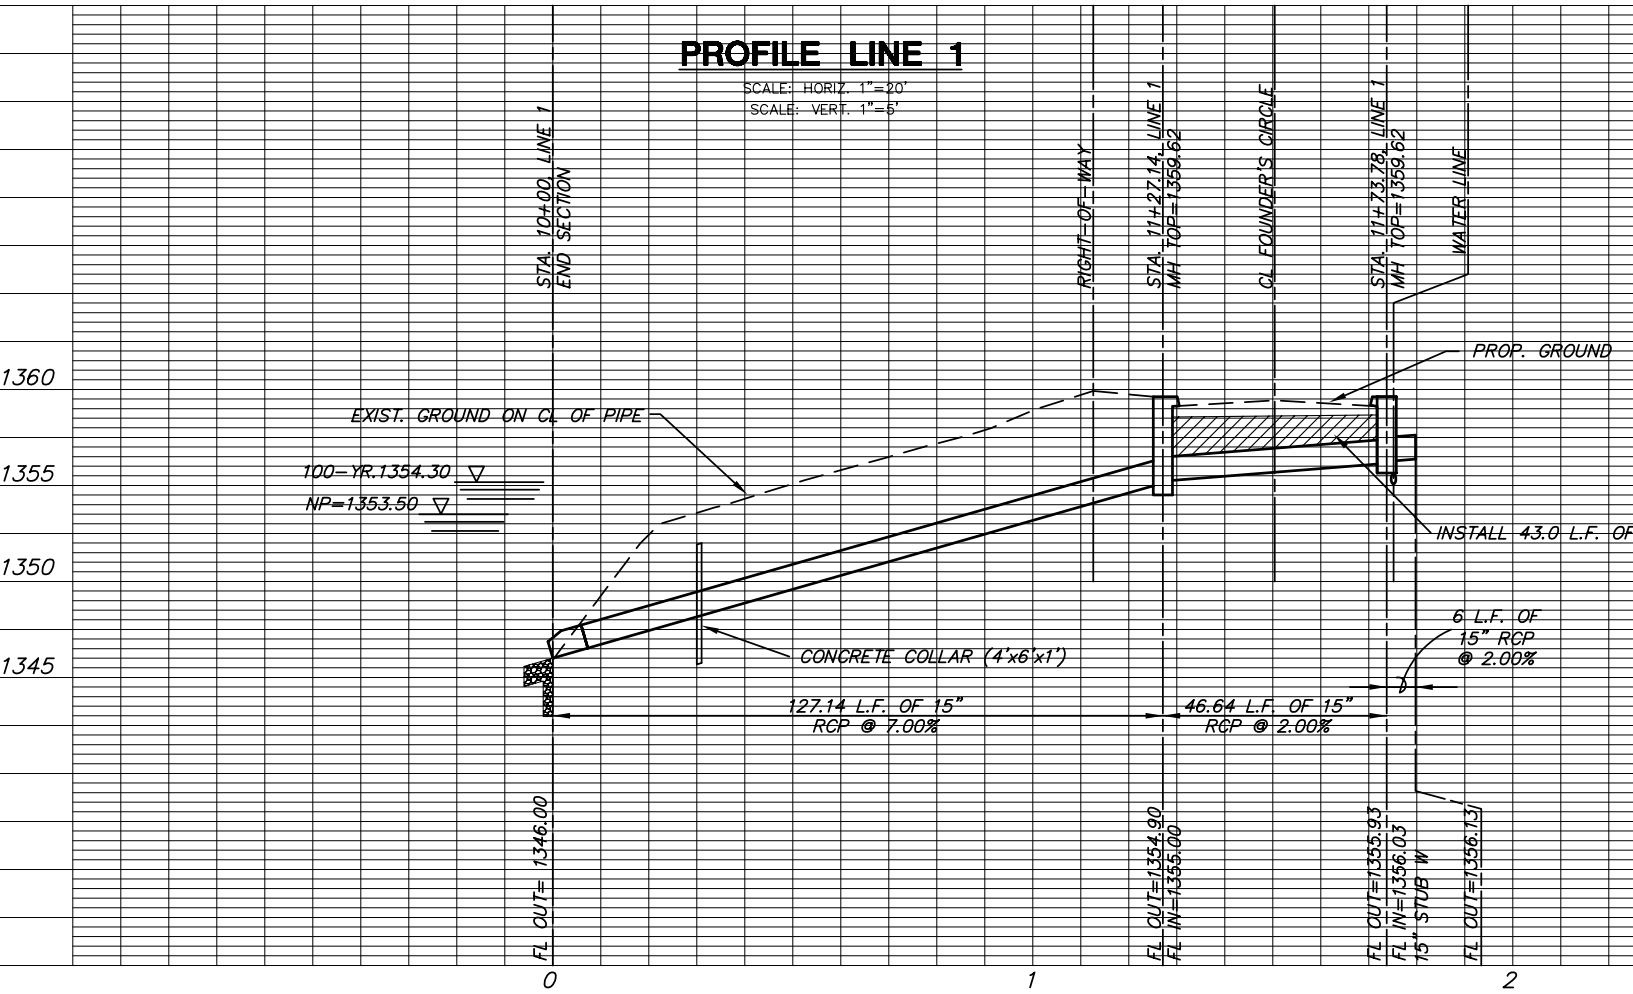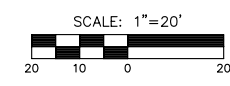

NOTE: CONTRACTOR TO VERIFY DEPTH & LOCATION OF EXIST. WATER LINE AND ALL APPLICABLE UTILITIES PRIOR TO CONSTRUCTION.

