




STREET IMPROVEMENTS FOR
135th Street West
from 13th Street to 21st Street North

12" WATERLINE ADJUSTMENTS #4 - #6
SHEET TITLE
MKEC PROJ #10265
PROJECT NUMBER


JRA
DESIGN BY
KKL
DRAWN BY
JRA
CHECKED BY

ISSUED
February 2012
REVISED

SHEET NO.
103 of 231

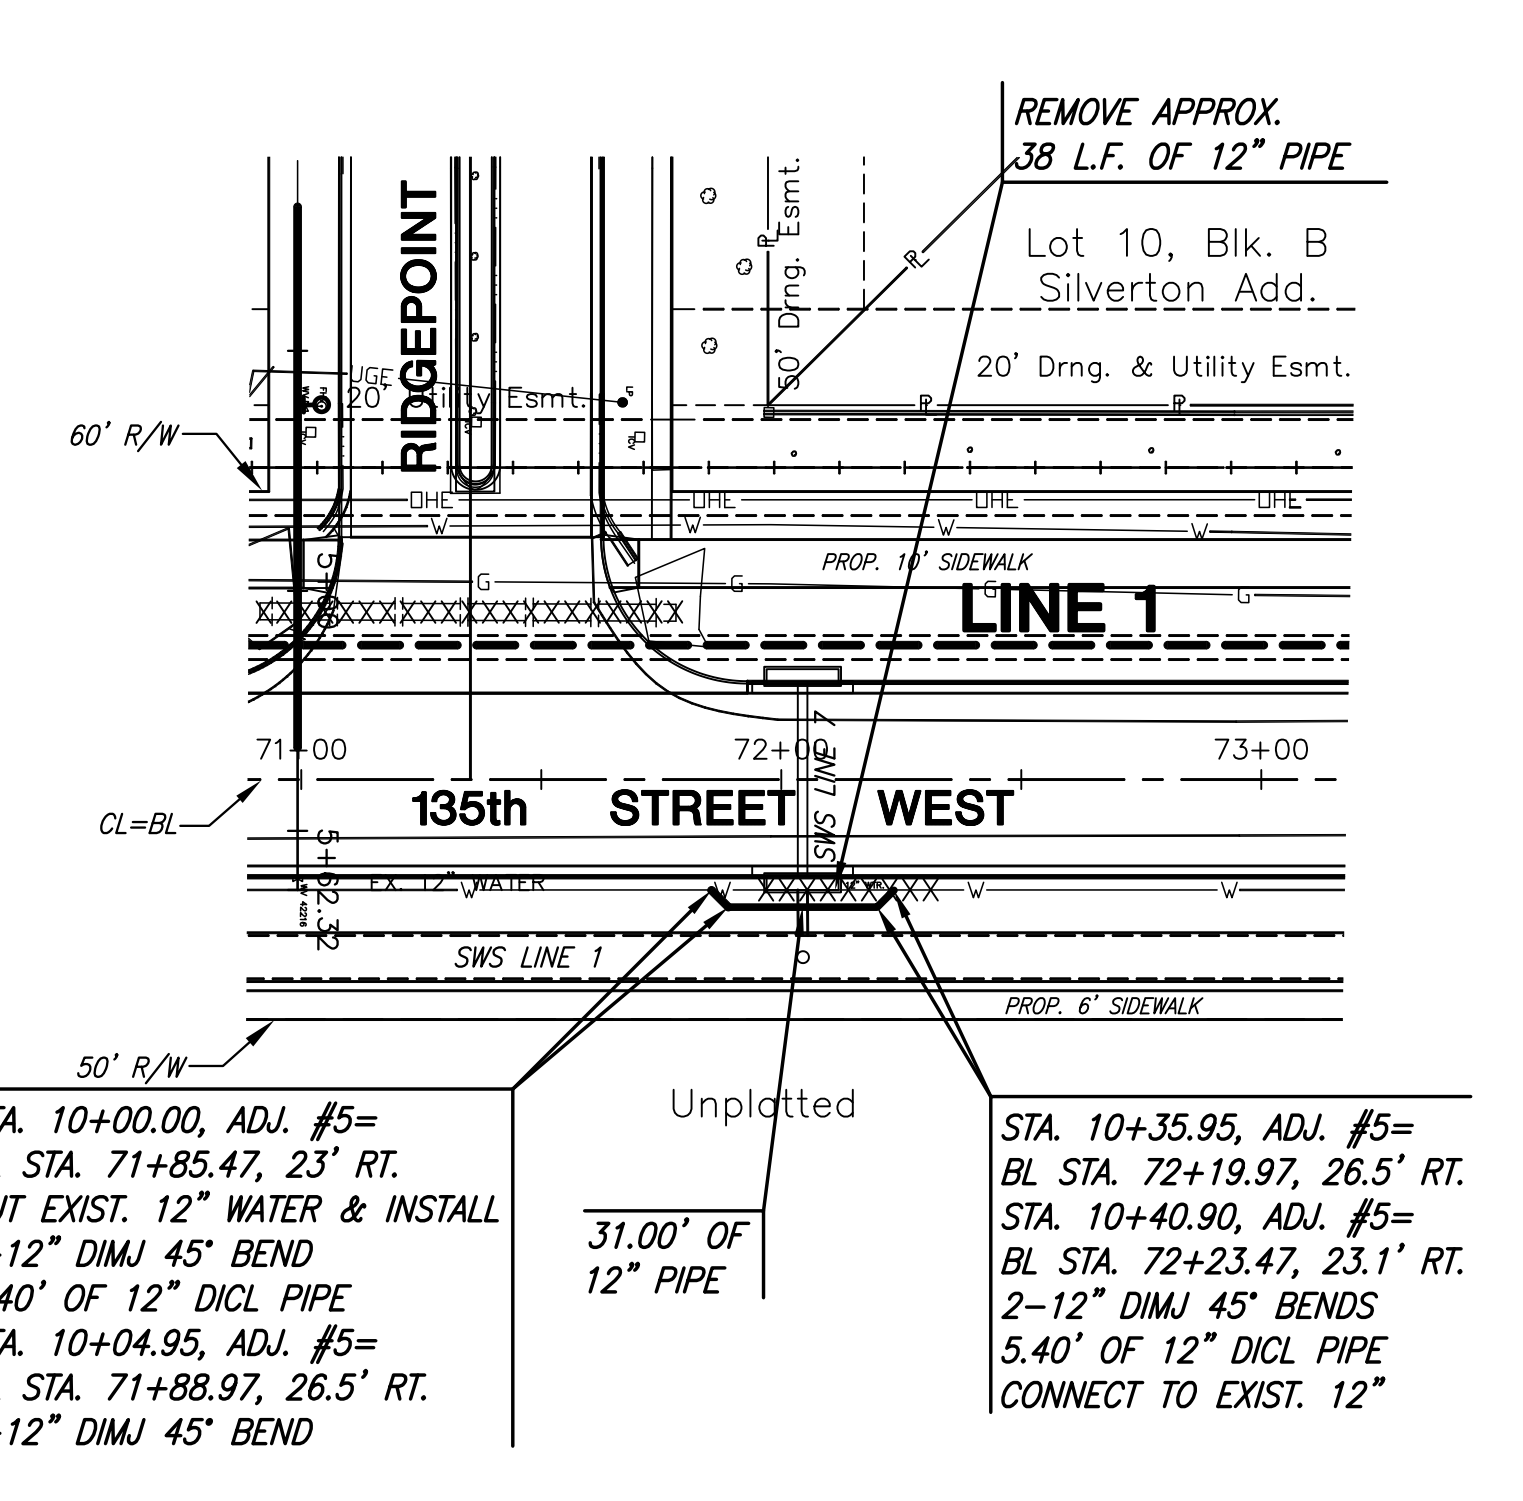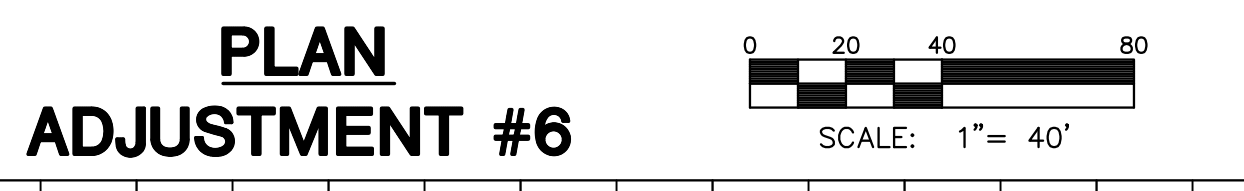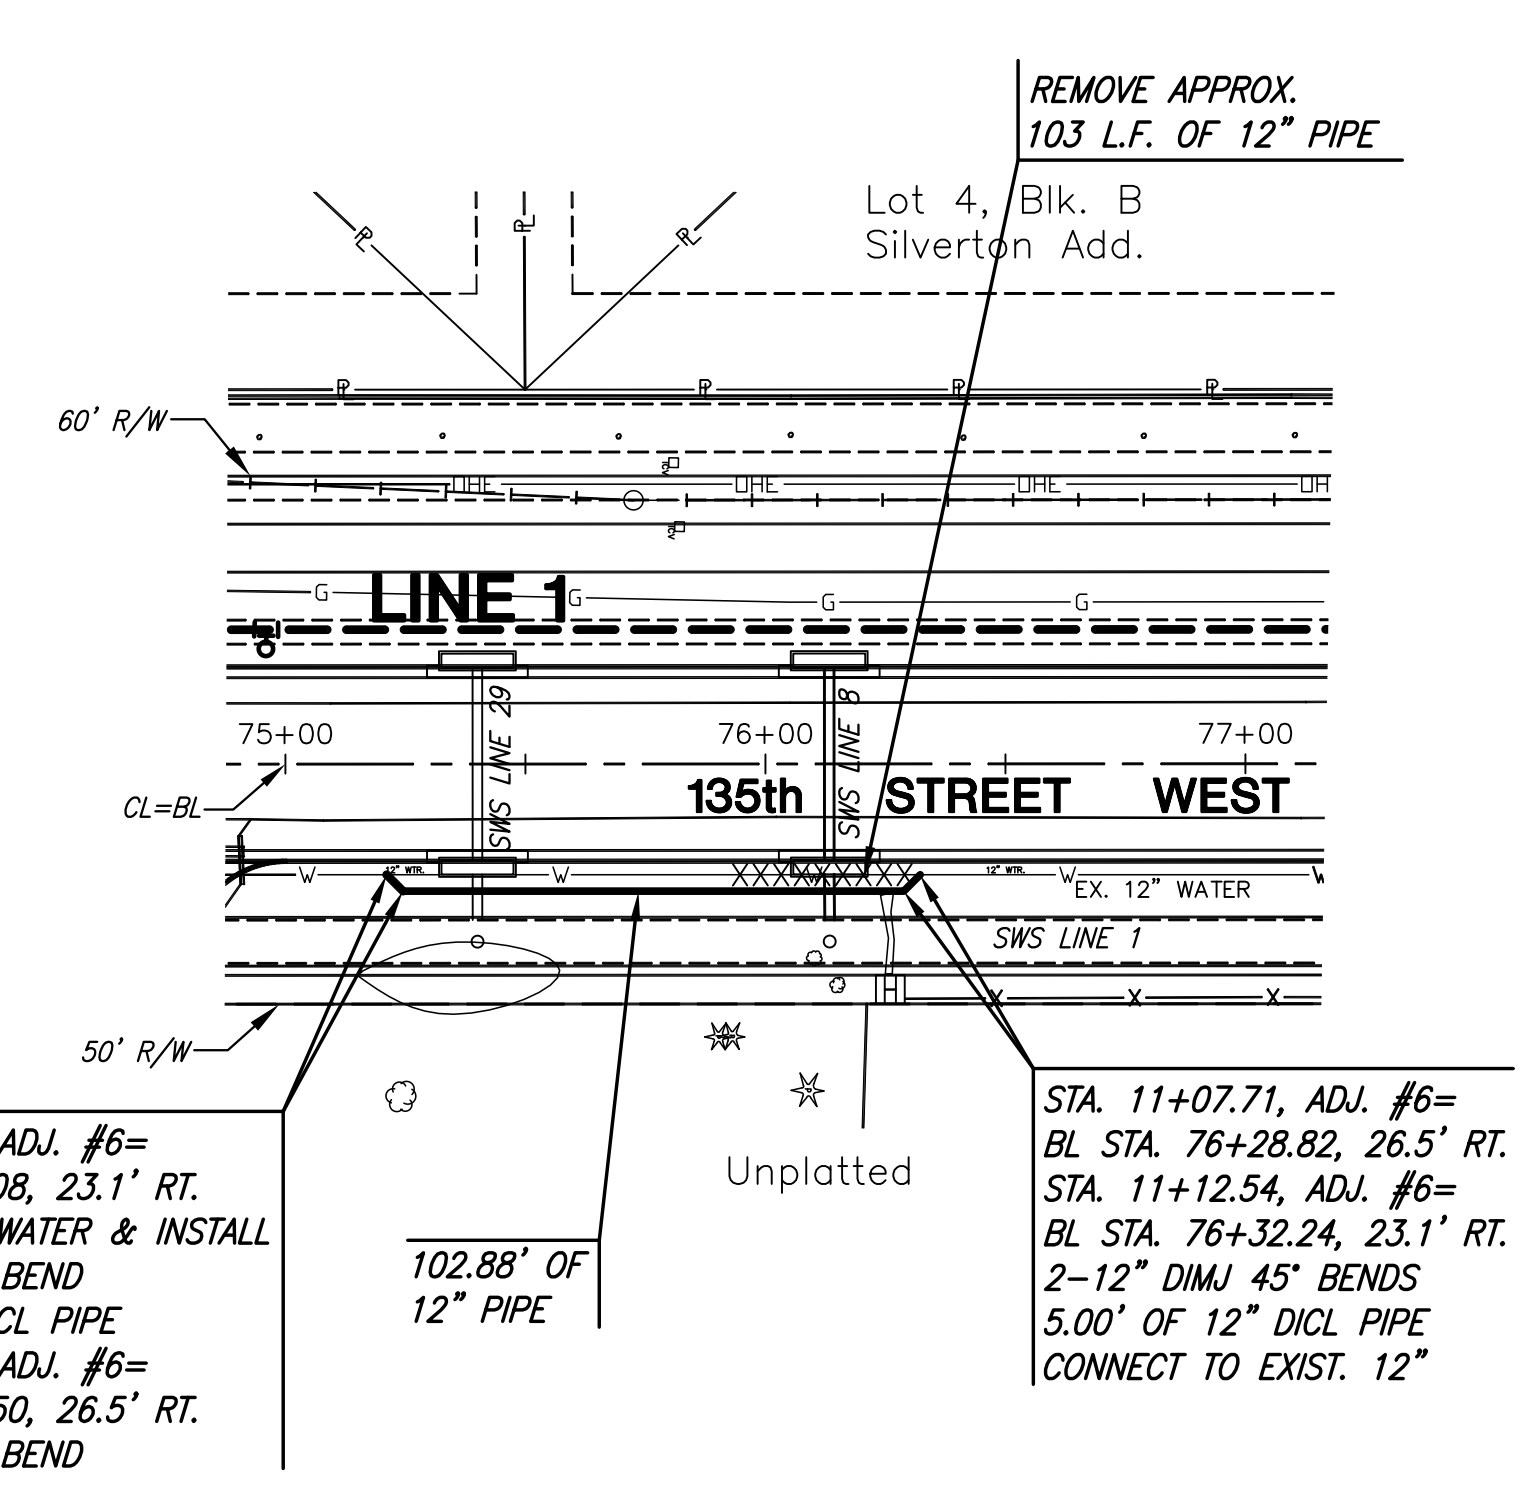


PLAN ADJUSTMENT #5

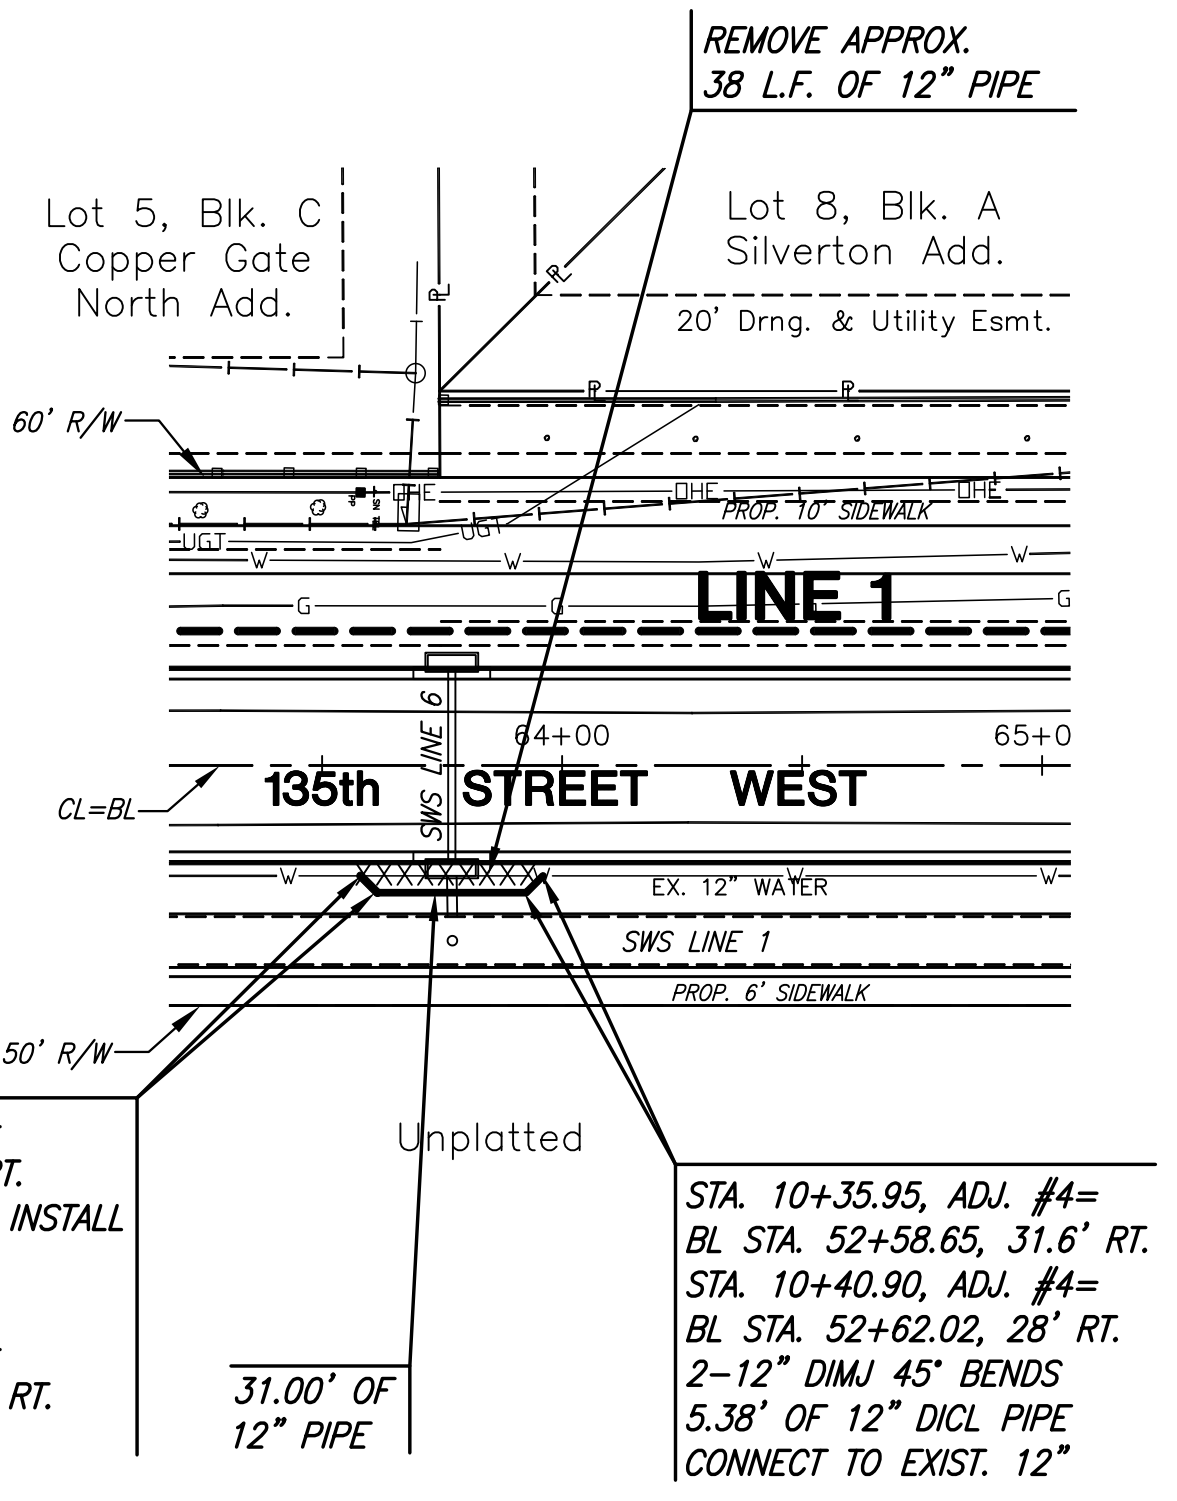

PLAN ADJUSTMENT #4

LEGEND
XXXXXXX REMOVE EXIST. 12" WATER LINE.

NOTE:
CONTRACTOR TO VERIFY LOCATION OF EXISTING WATER LINES AND ALL OTHER UTILITIES PRIOR TO CONSTRUCTION.

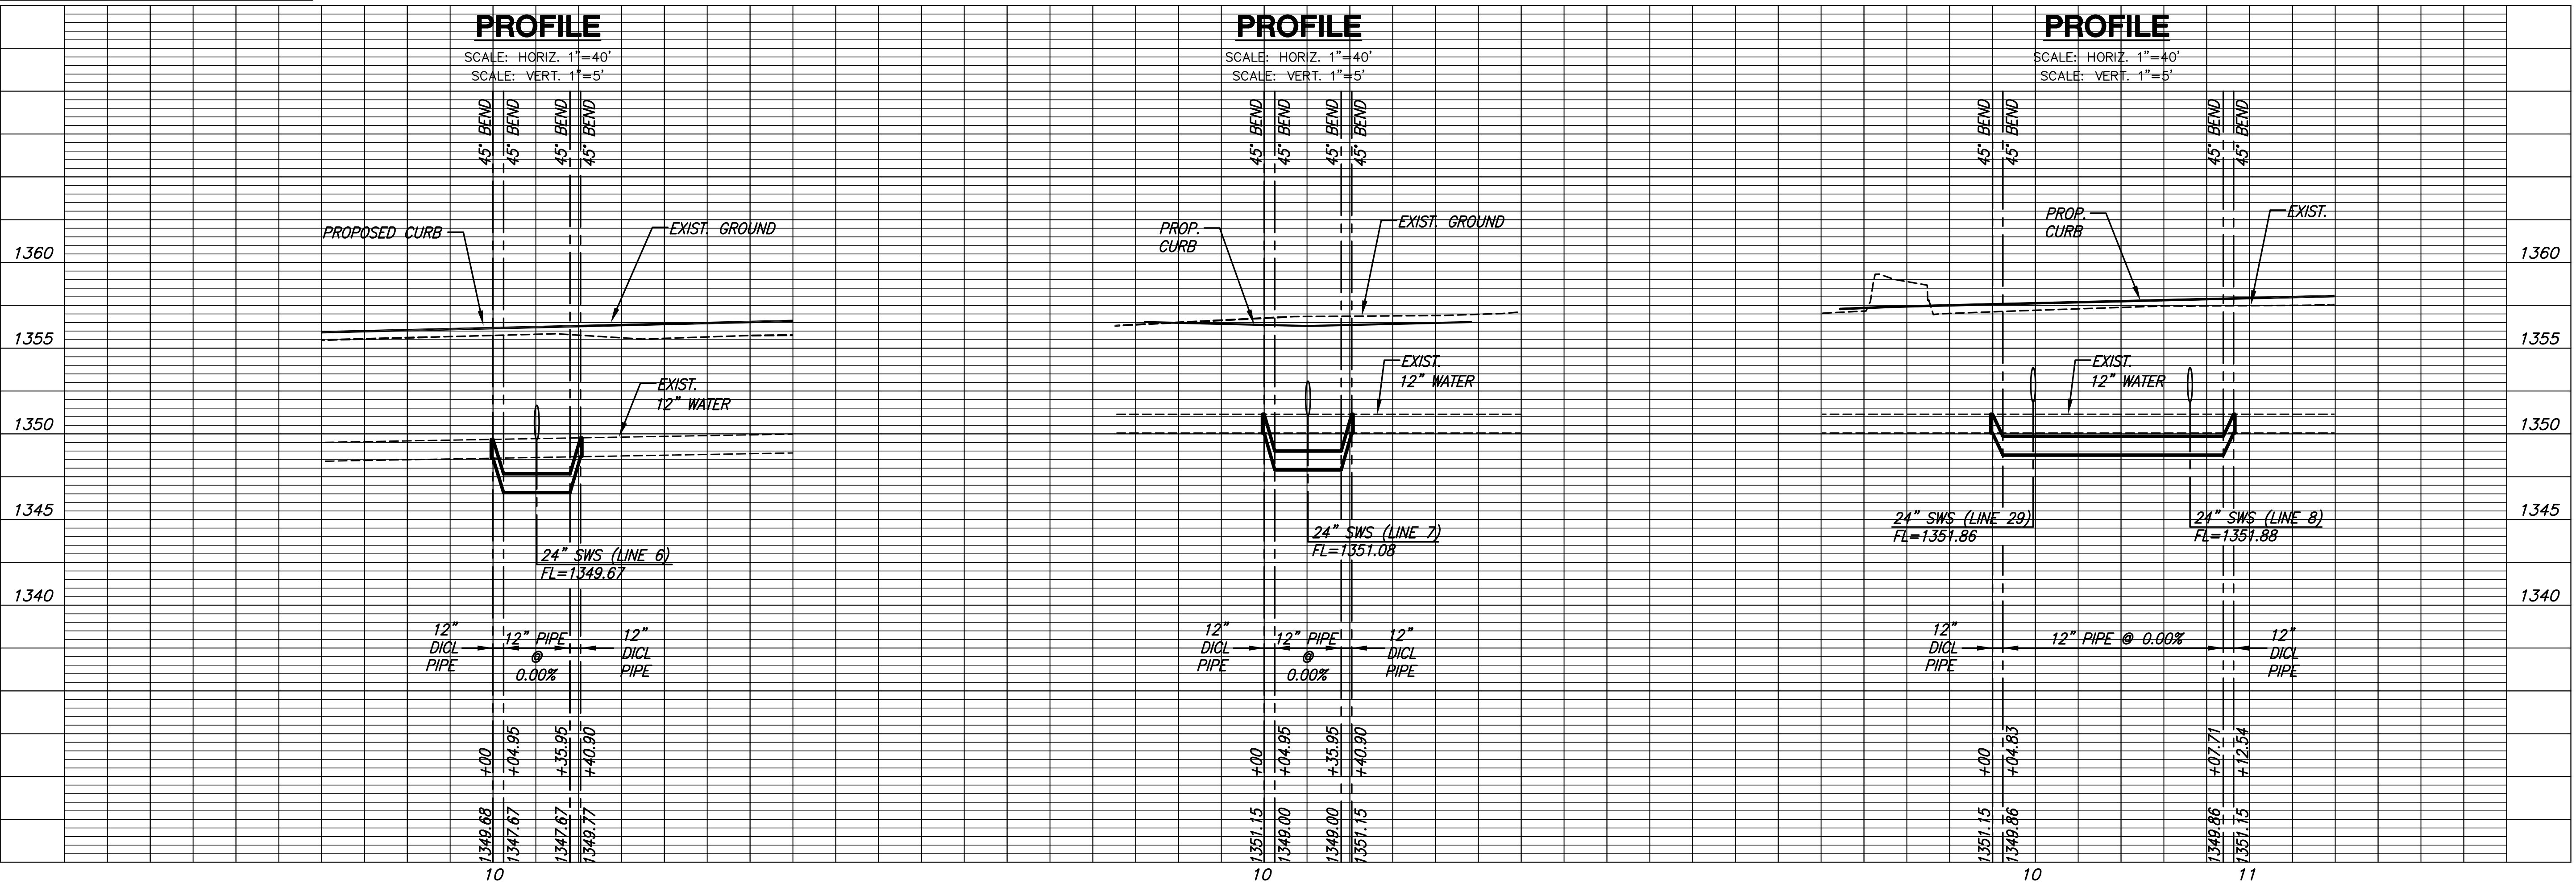

PLOTTED: Thursday, February 16, 2012 @ 09:31 AM

J:\Civil\10265 DWG\WTR\10265_C08