

**INDEX**

111	Title Sheet
112	Key Sheet
113	General Notes
114	Force Main Details
115	S.S. Line 1 Plan & Profile

# 135th St. W.

## 20" Force Main Phase - I



21st St. LIFT STATION to 750' NORTH OF 21st STREET NORTH

CITY OF WICHITA

Project No. 468-84699 OCA No. 624094

James L. Armour, City Engineer

February, 2012

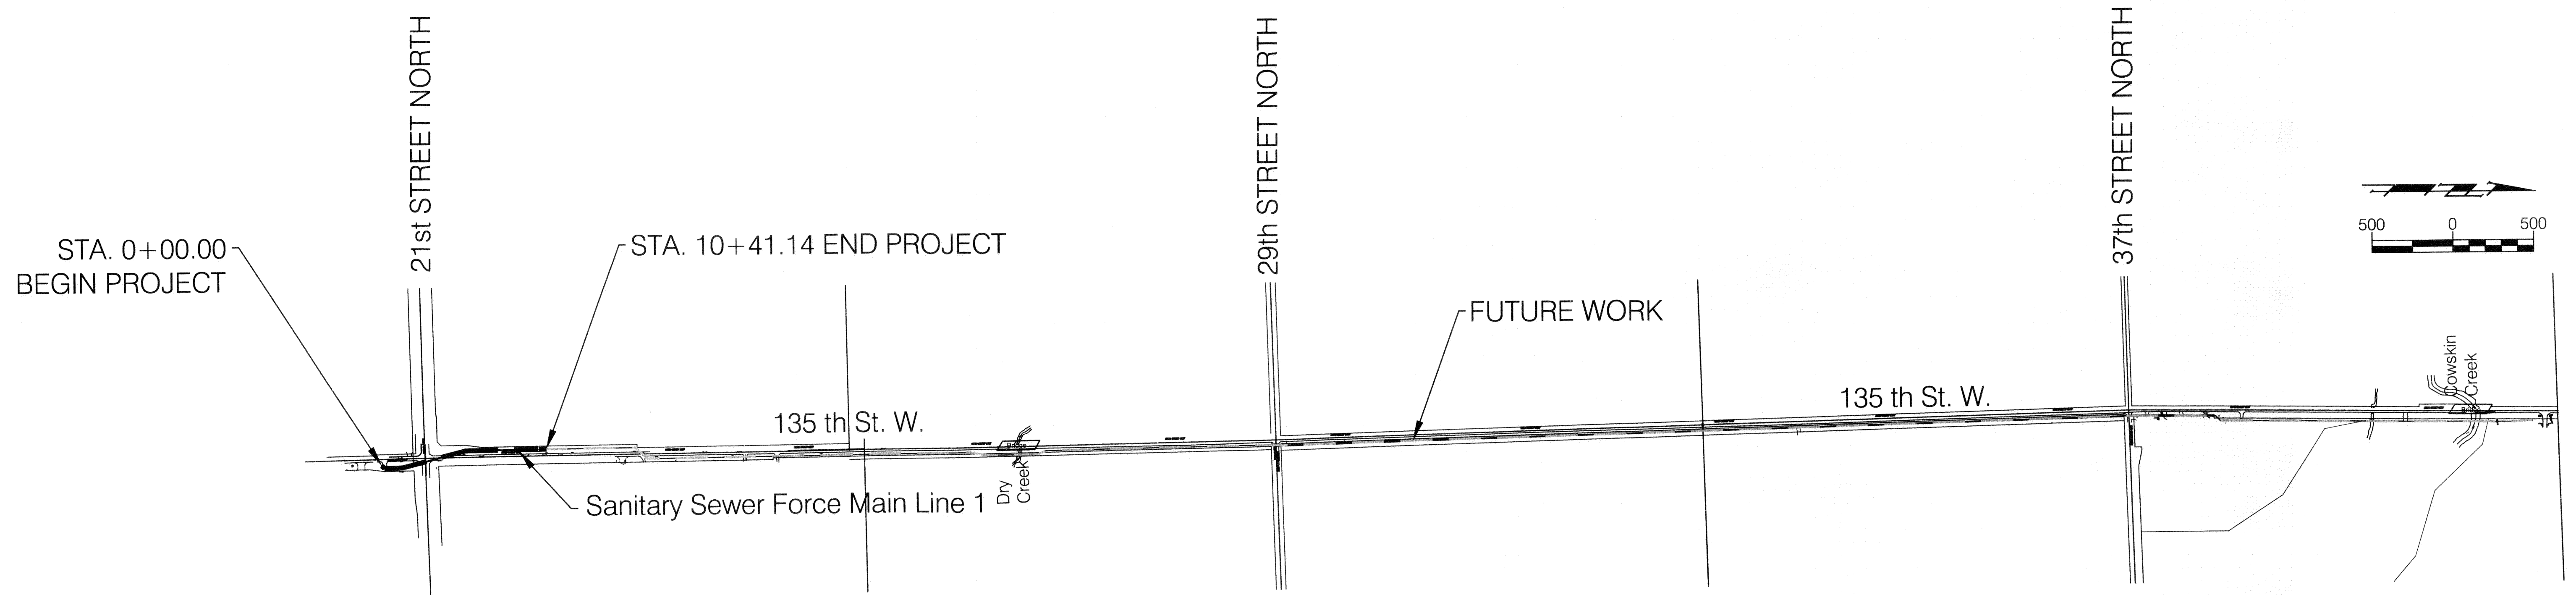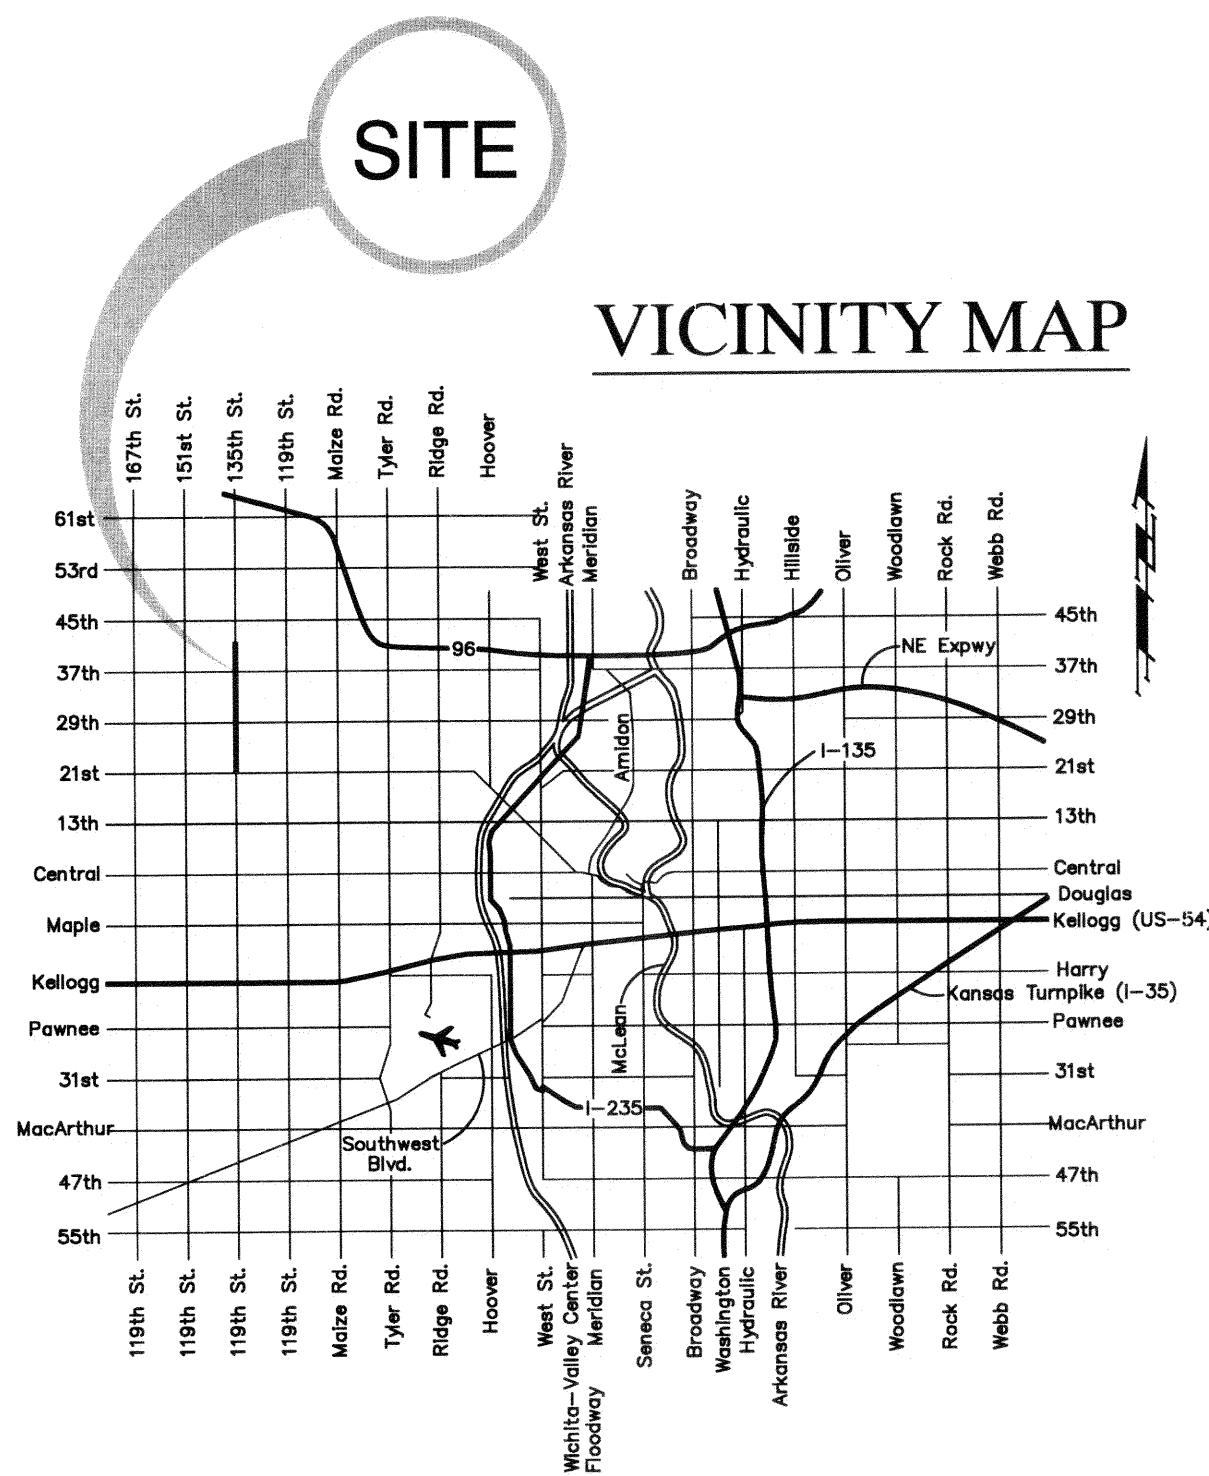

**FINAL PLANS**

