



STREET IMPROVEMENTS FOR
135th Street West
from 13th Street to 21st Street North


ROADSIDE IMPROVEMENTS PLAN

SHEET TITLE
MKEC PROJ #10265
PROJECT NUMBER


DESIGN BY: JRA
DRAWN BY: DMU
CHECKED BY: JRA

ISSUED: February 2012
REVISED:


SHEET NO.
130 of 231

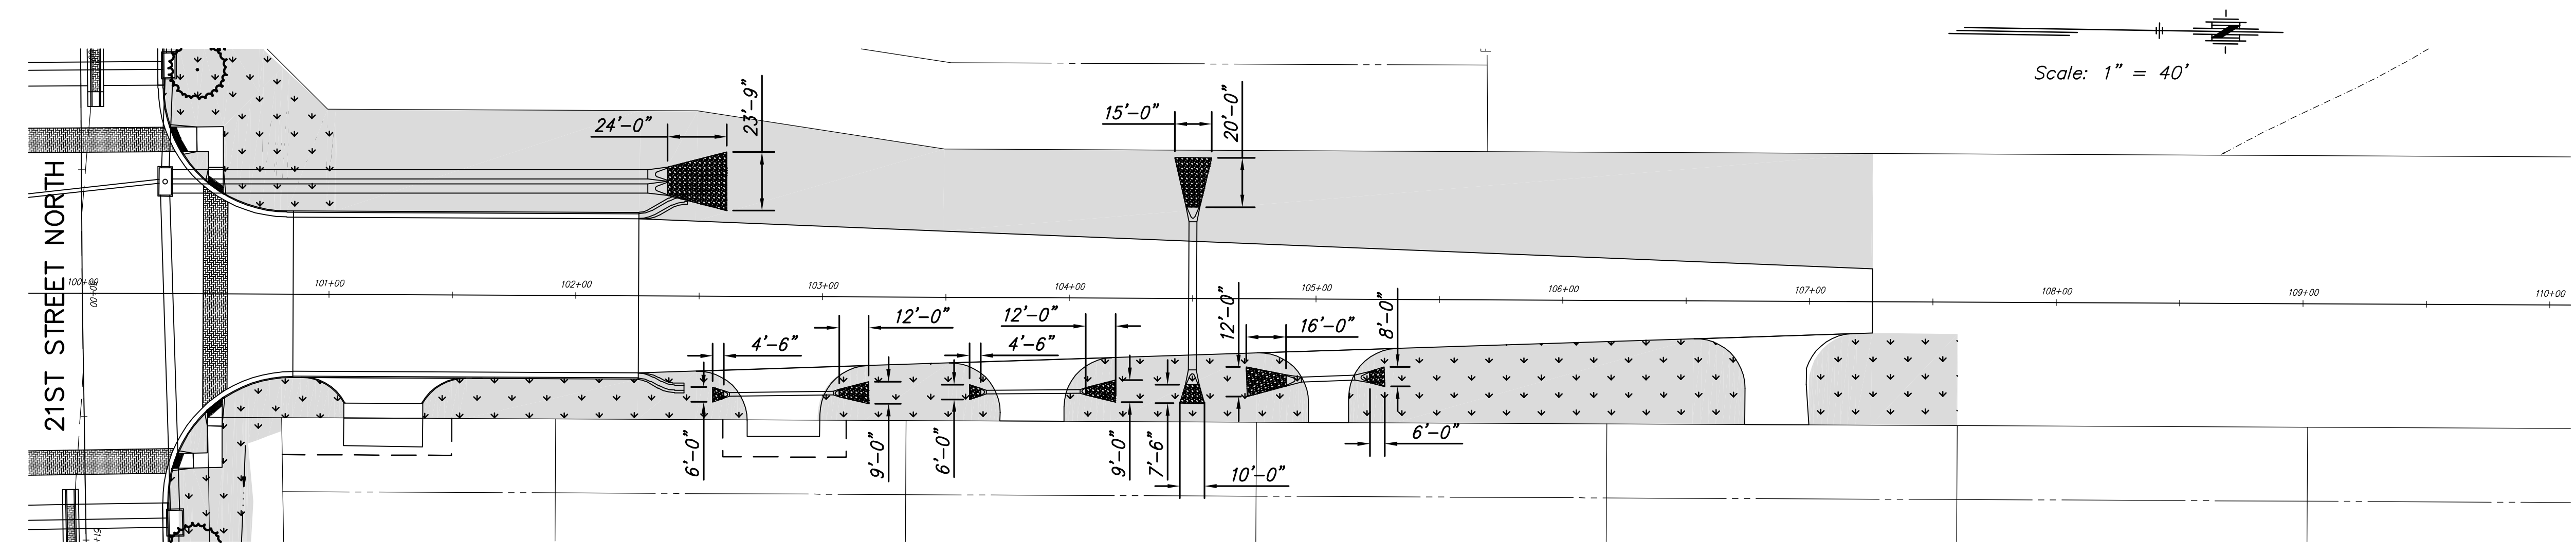

135th STREET PLAN

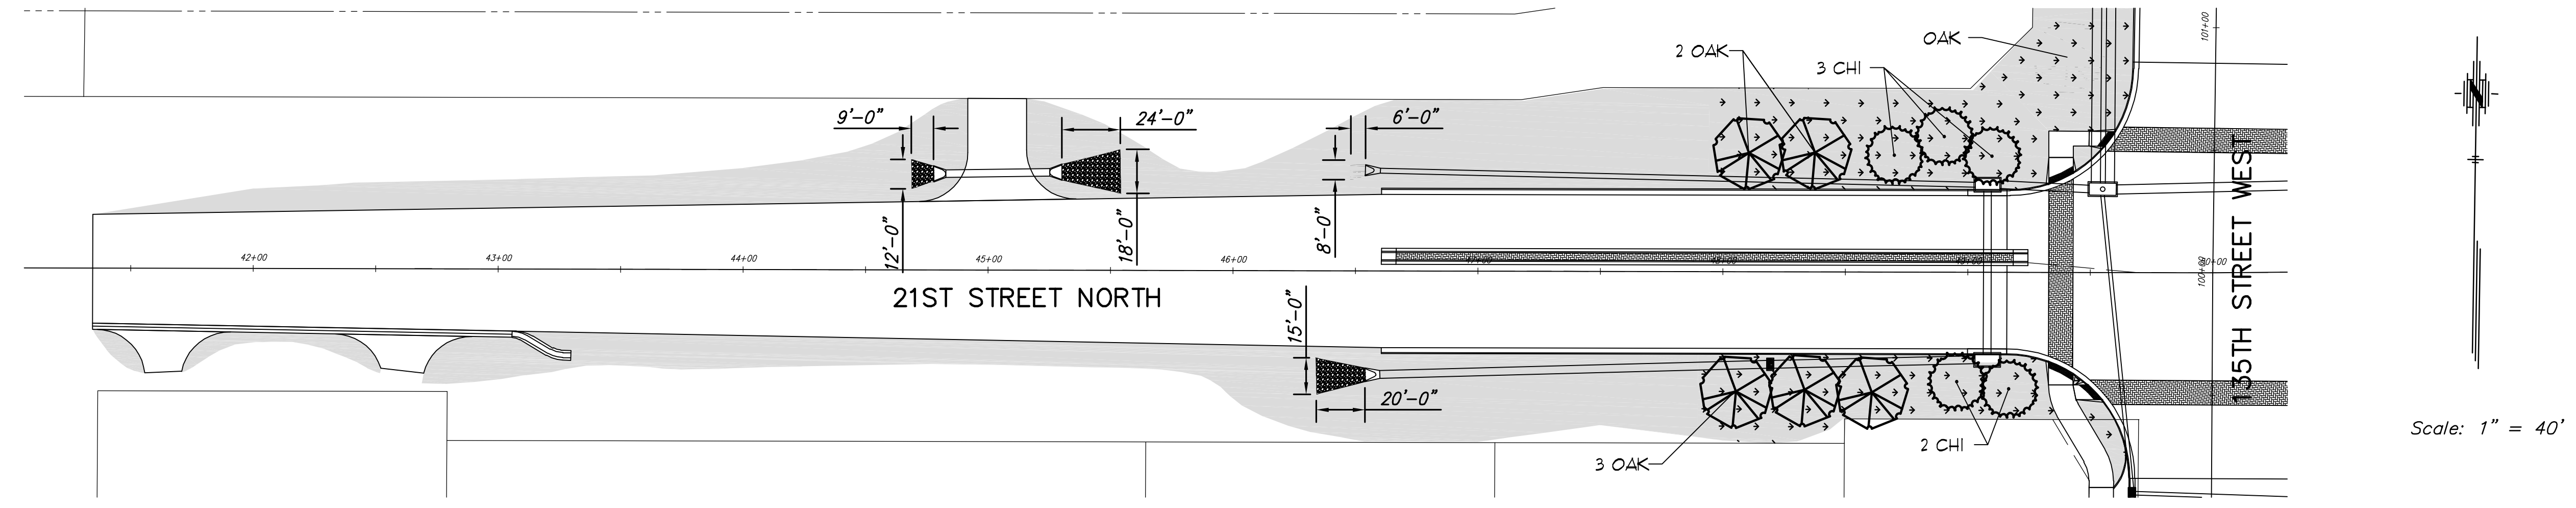

21ST STREET PLAN

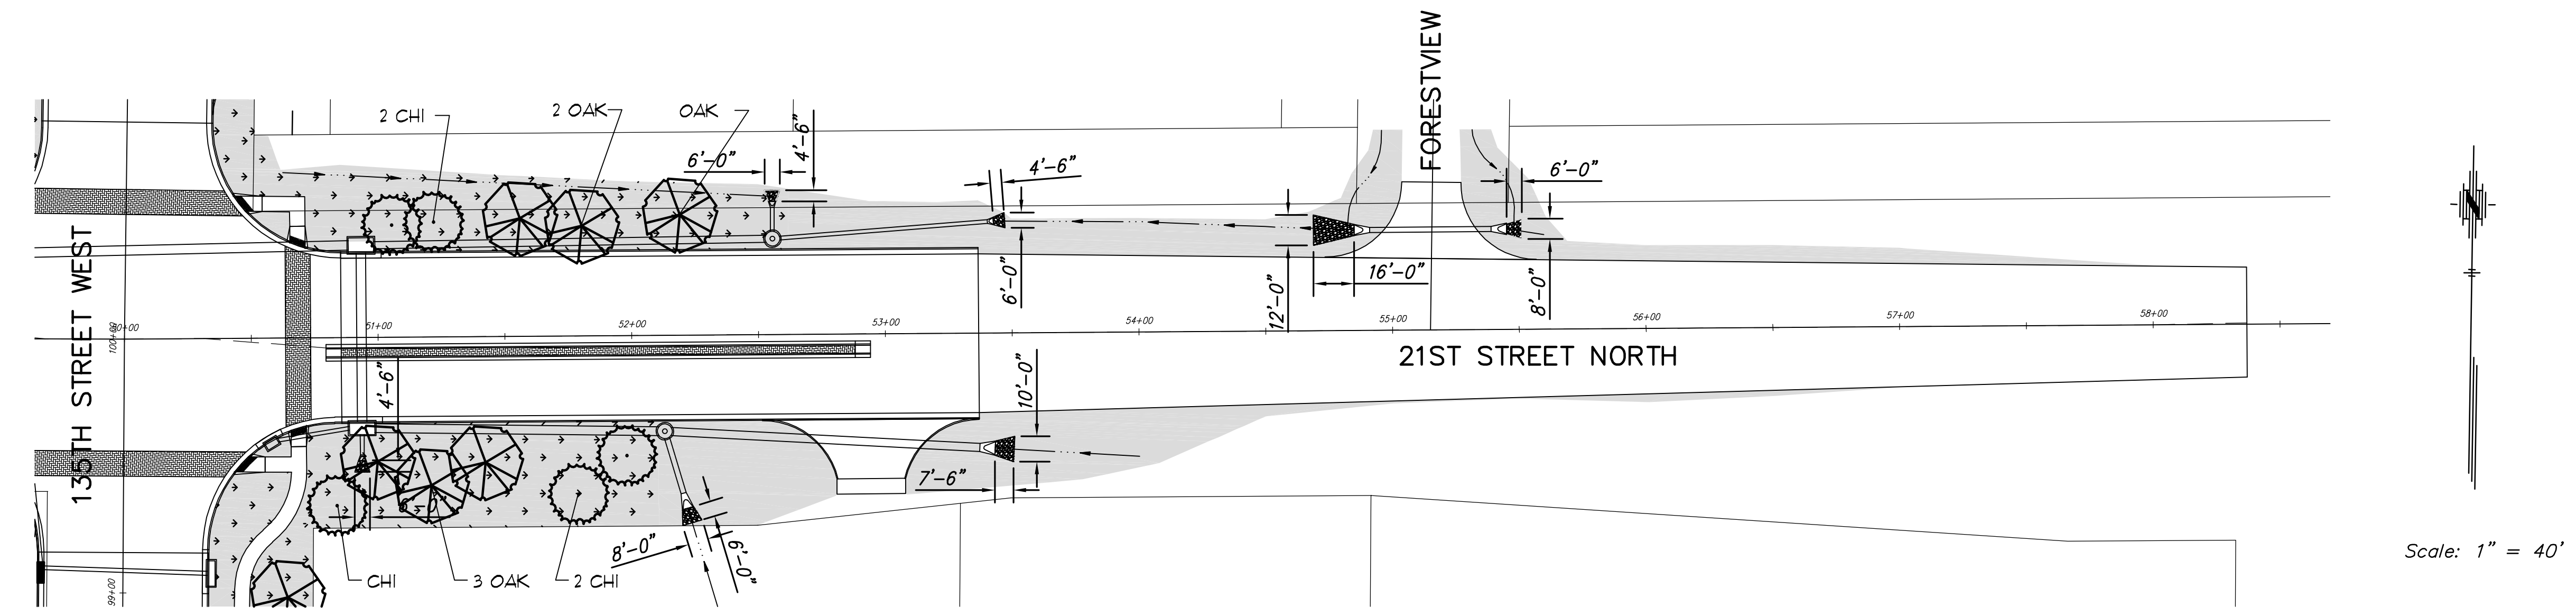

21ST STREET PLAN

PLOTTED: Thursday, February 16, 2012 11:24AM

J:\Civil\10265\DWG\Landscape\10265_L13