



STREET IMPROVEMENTS FOR
135th Street West
from 13th Street to 21st Street North


**STORM SEWER
LINE AND
LINE 2B**
SHEET TITLE
MKEC PROJ #10265
PROJECT NUMBER

DESIGN BY: JRA
DRAWN BY: WNU
CHECKED BY: JRA


ISSUED: February 2012
REVISED:

SHEET NO.
37 of 231


J:\Civil\10265\DWG\Sws\10265-D13

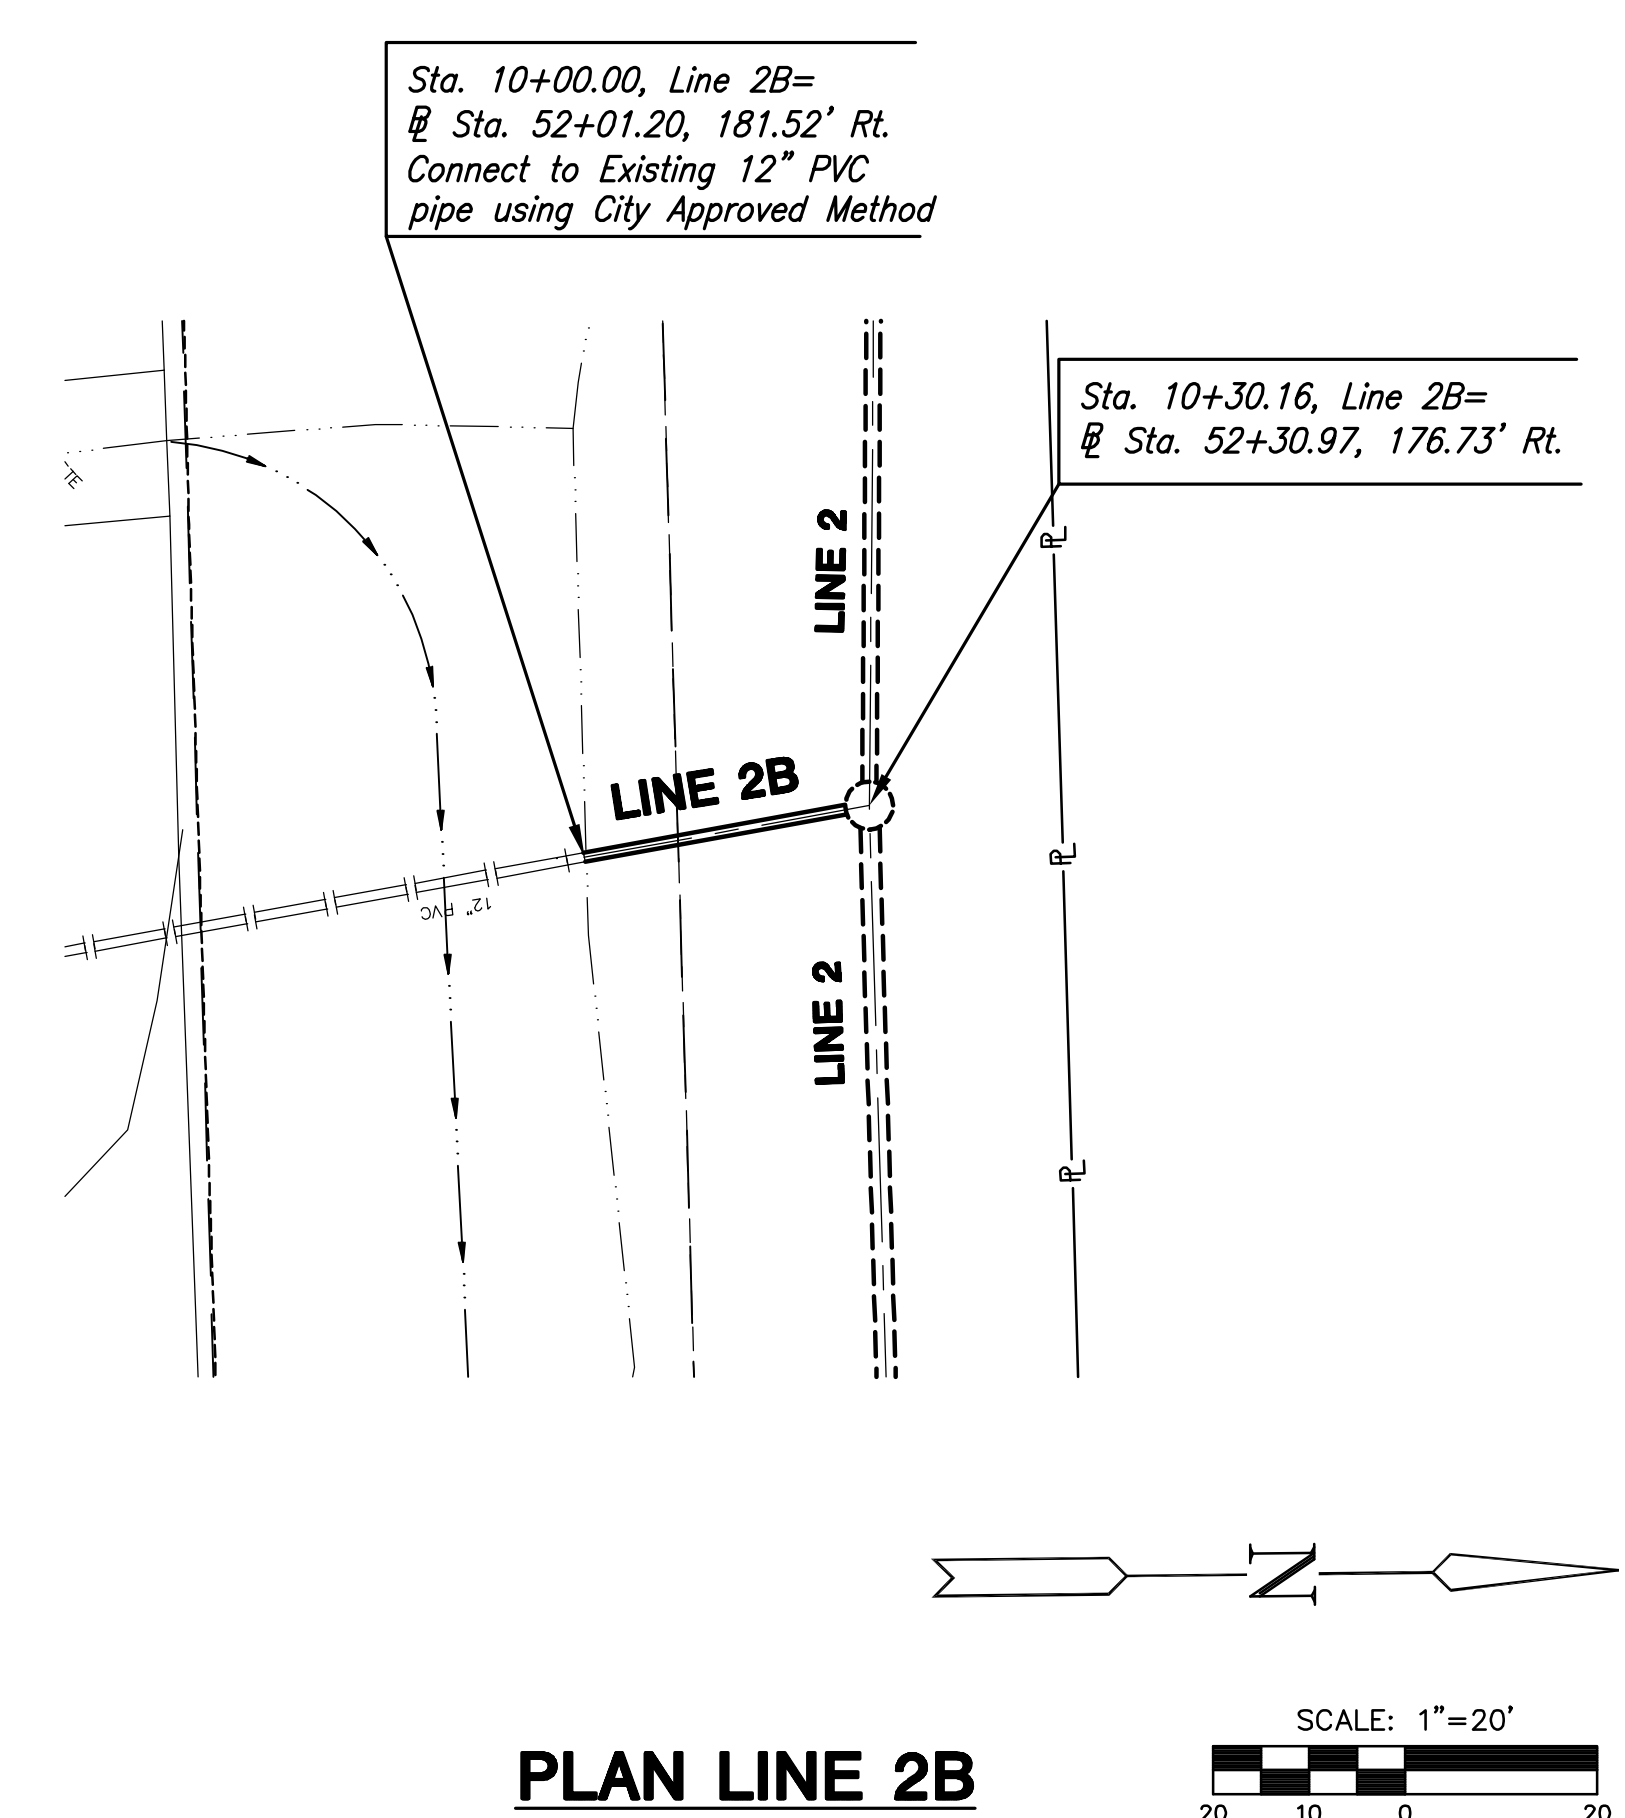


PLAN LINE 2B
SCALE: 1"=20'

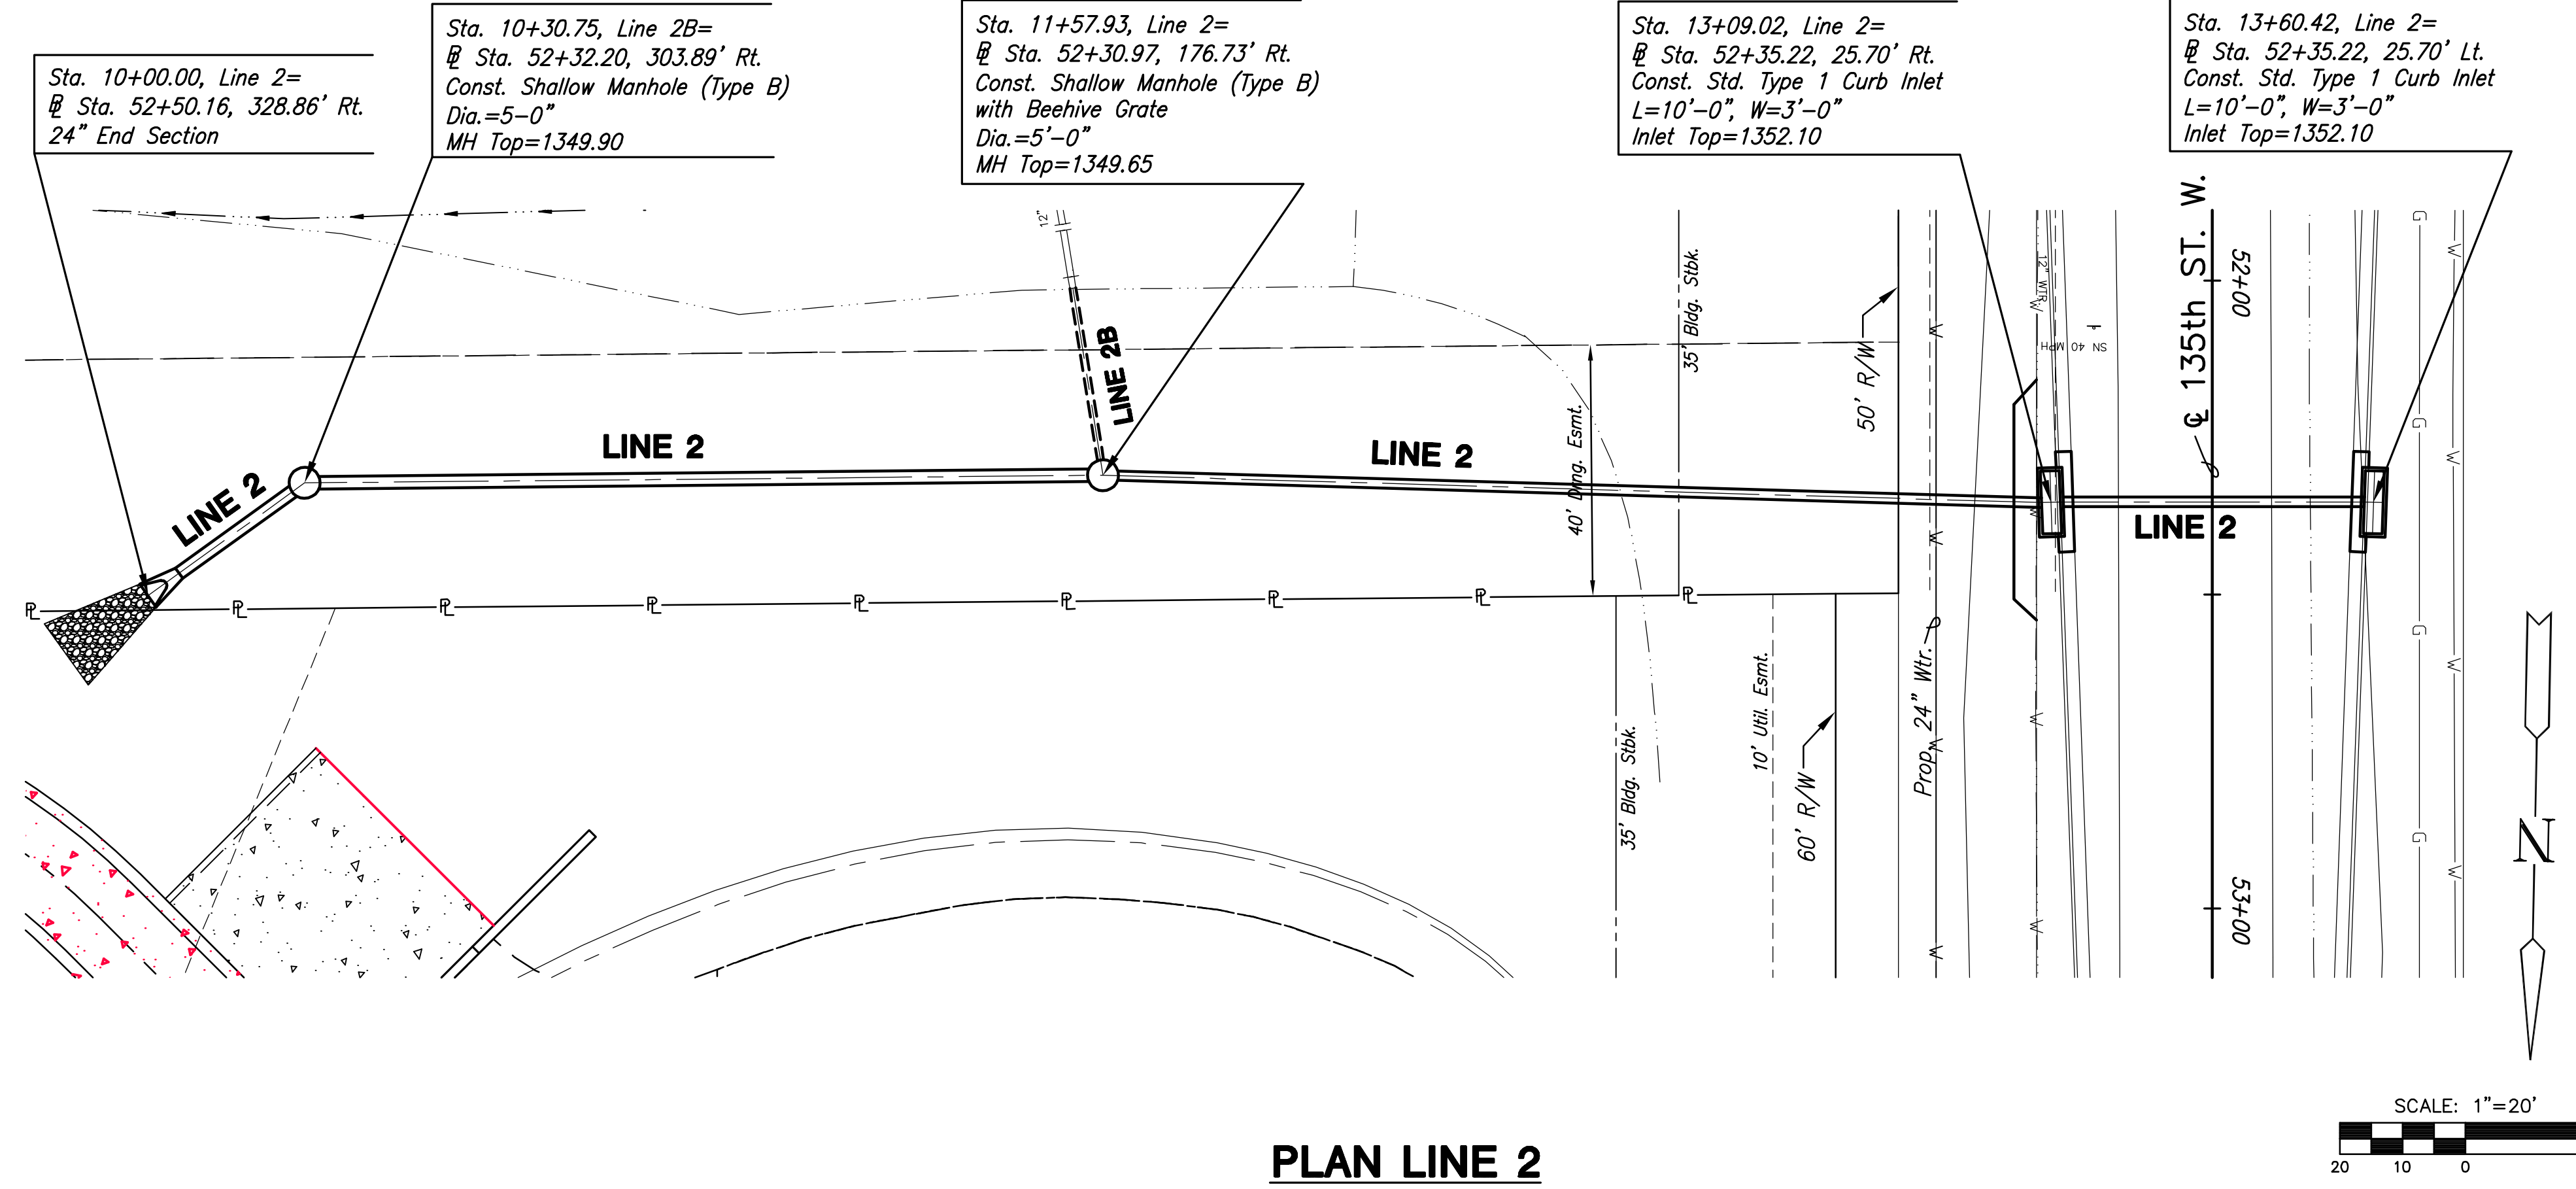

PLAN LINE 2
SCALE: 1"=20'

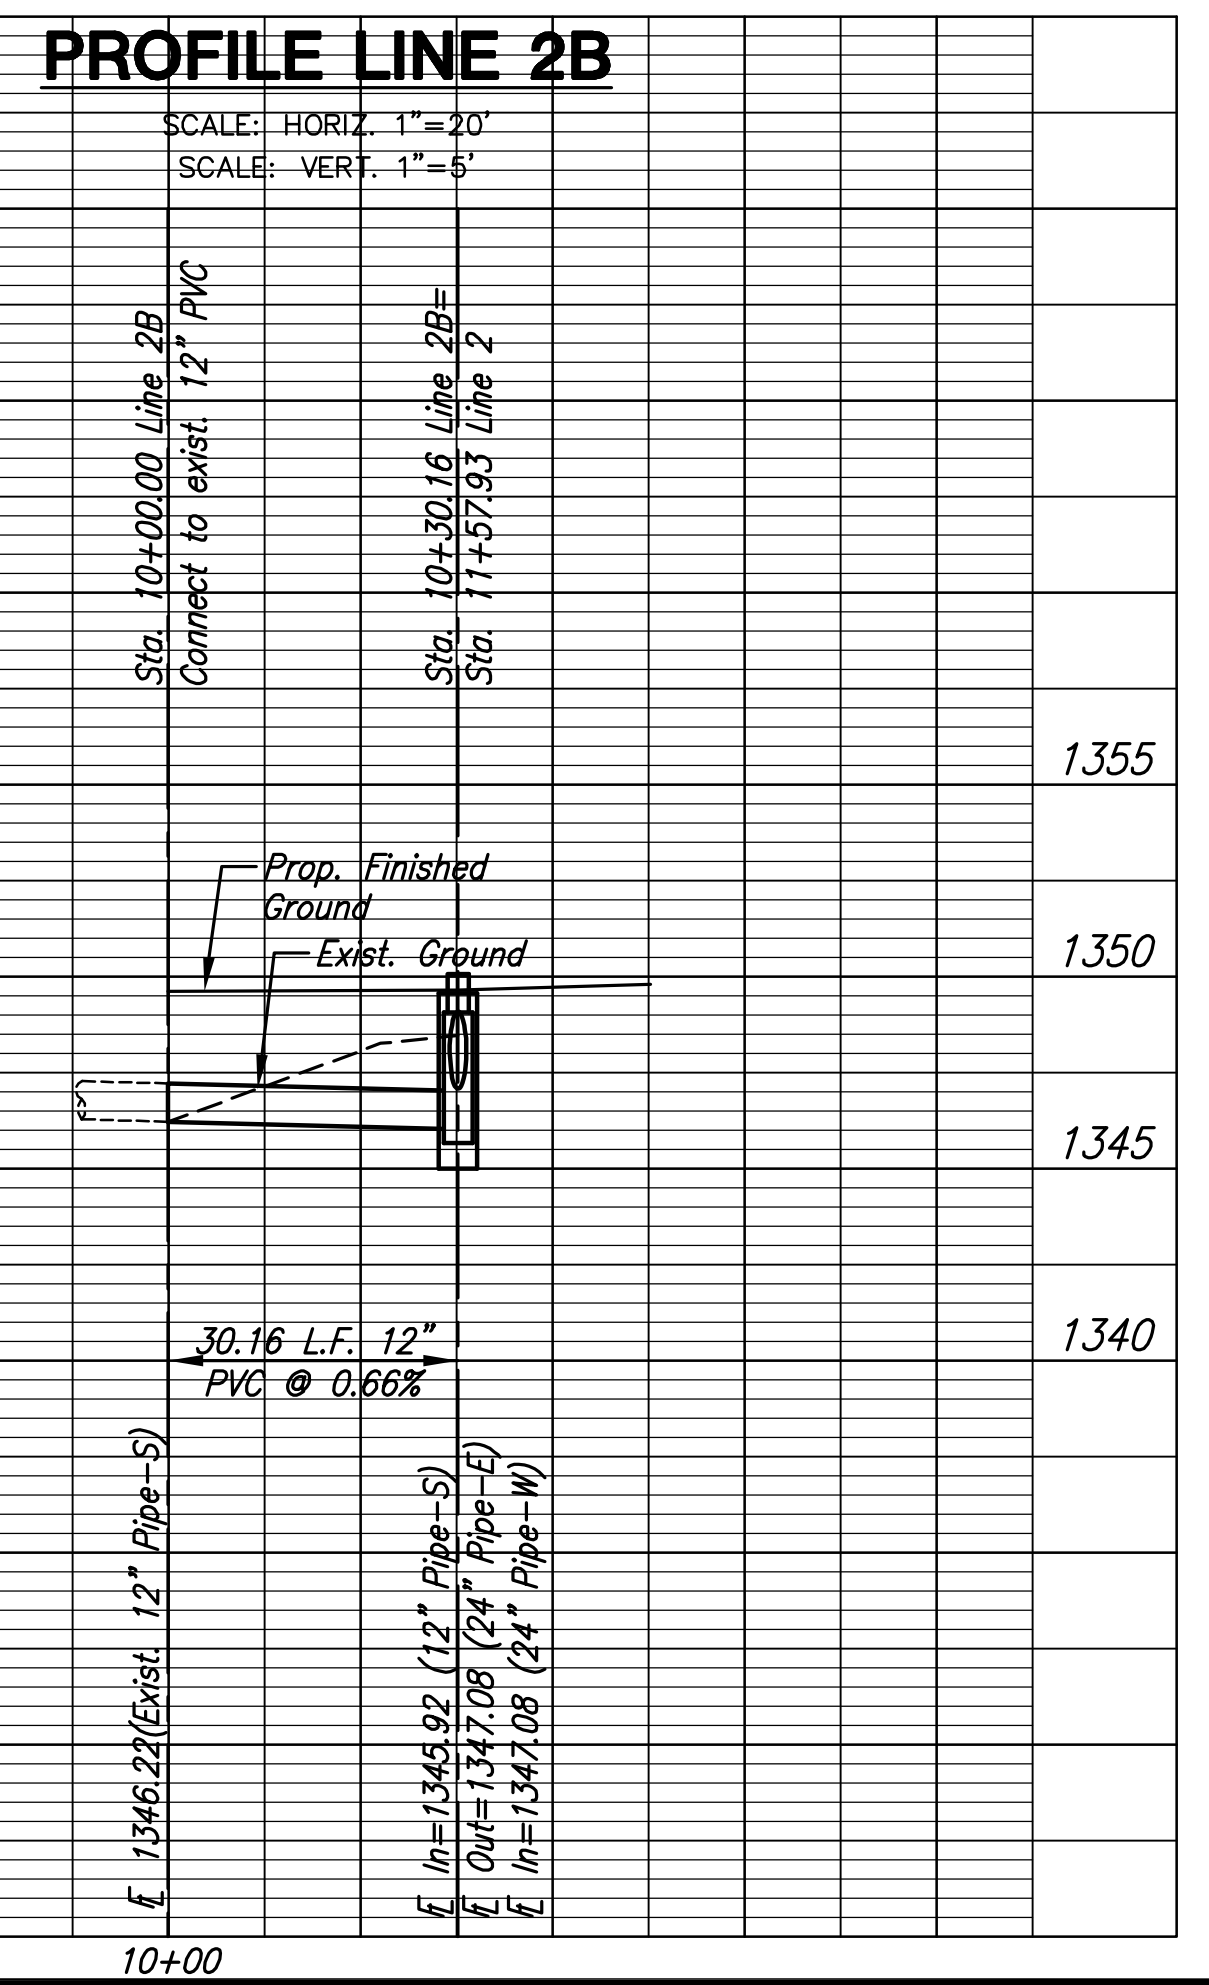

PROFILE LINE 2B
SCALE: HORIZ. 1"=20'
SCALE: VERT. 1"=5'

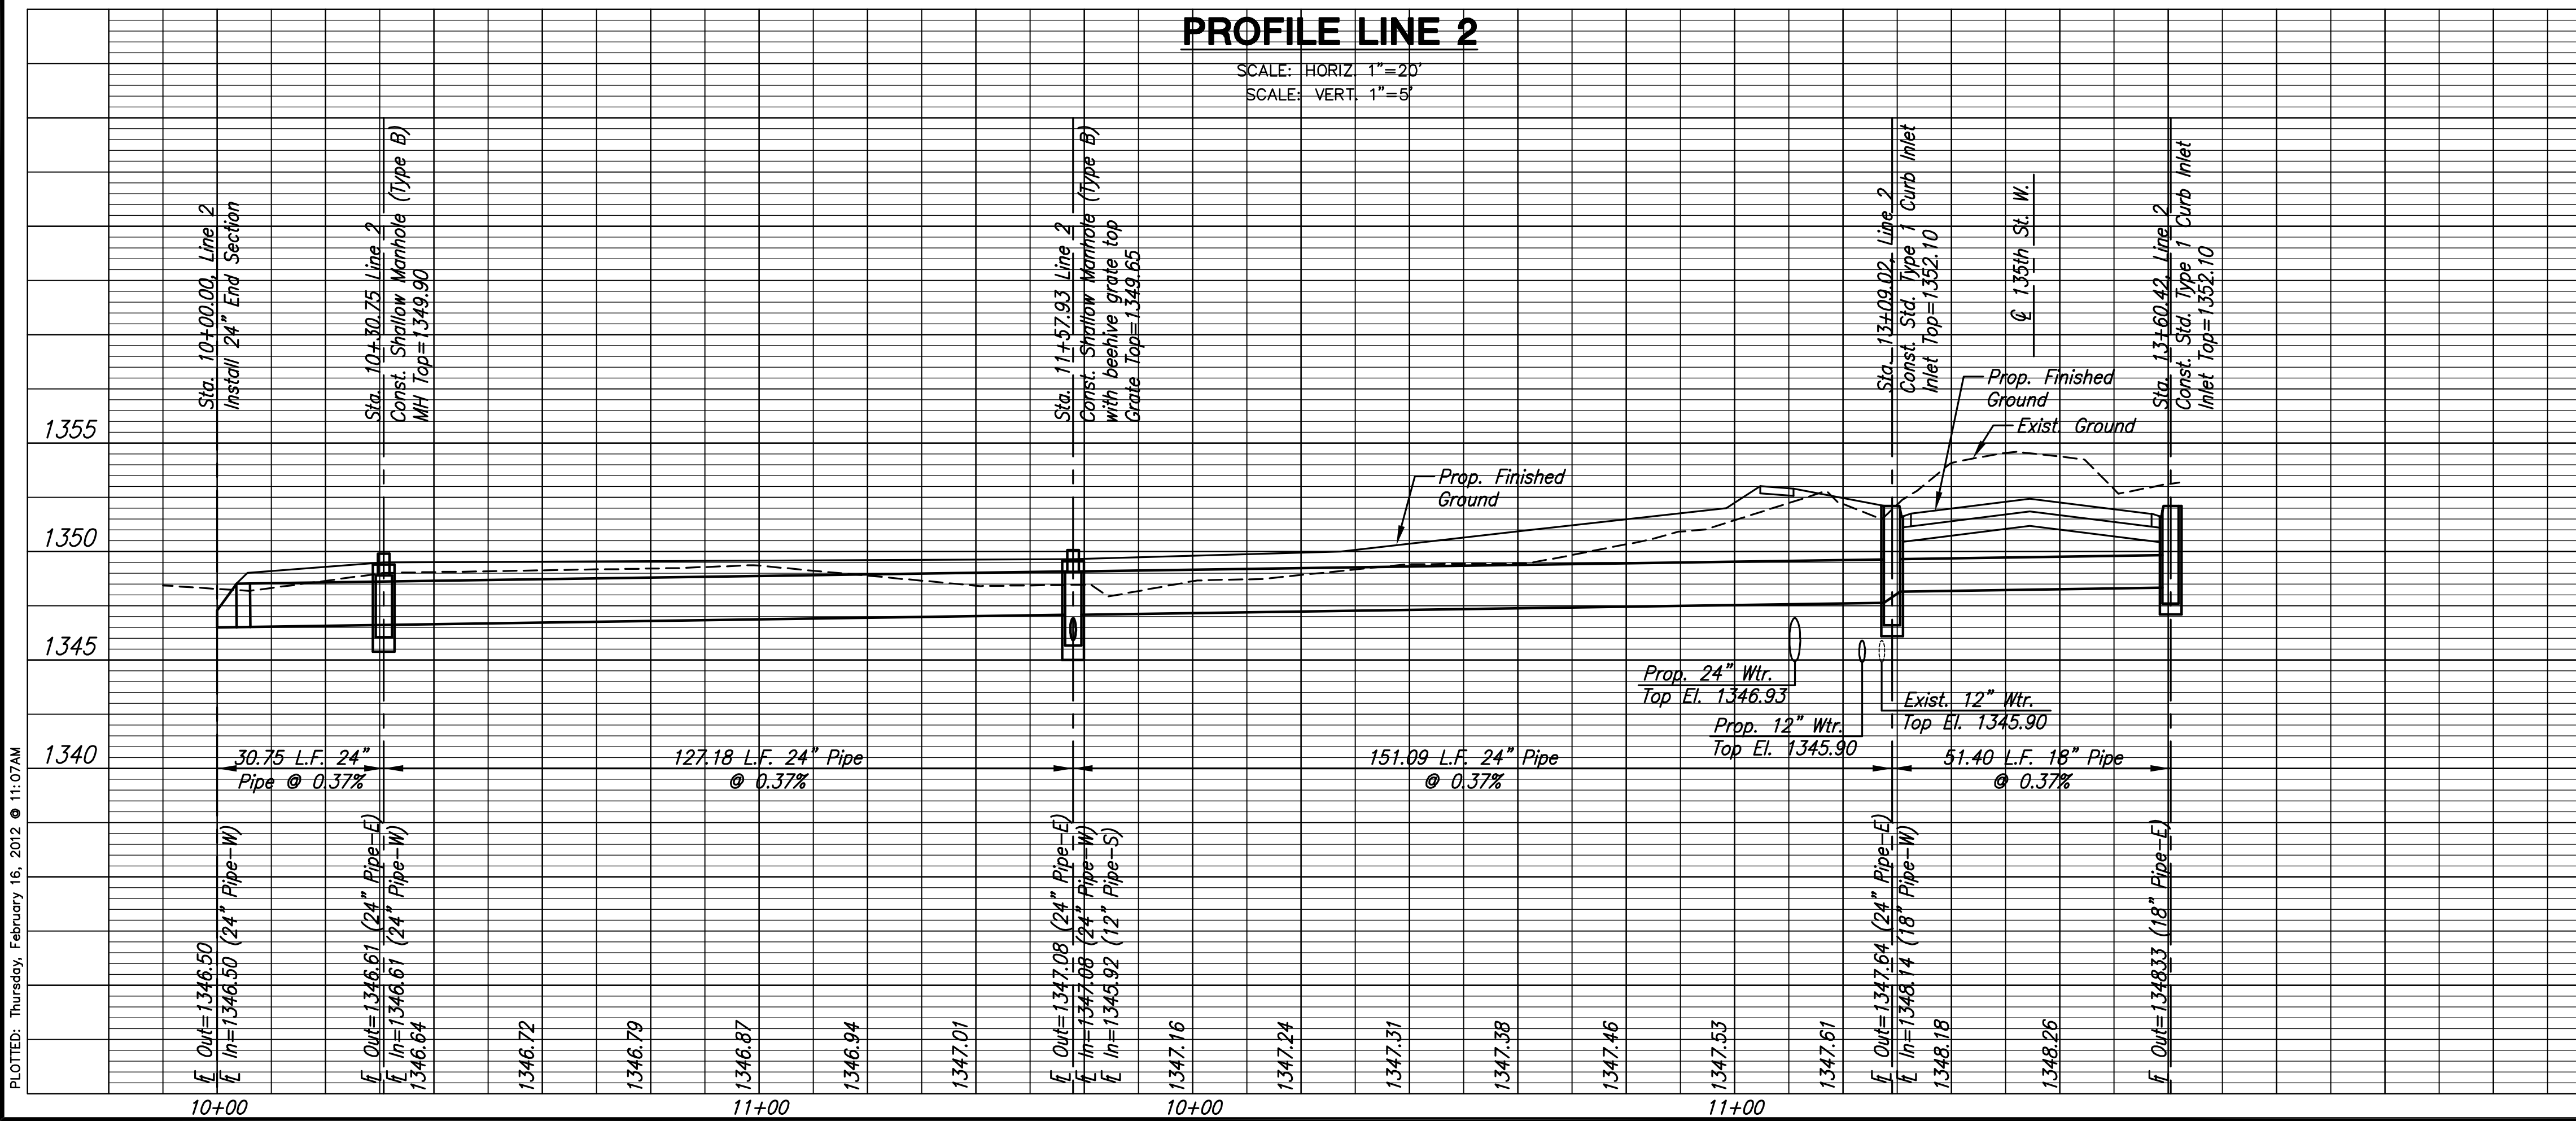

PROFILE LINE 2
SCALE: HORIZ. 1"=20'
SCALE: VERT. 1"=5'

PLOTTED: Thursday, February 16, 2012 @ 11:07 AM