



STREET IMPROVEMENTS FOR  
**135th Street West**  
from 13th Street to 21st Street North

**STORM SEWER  
LINE 8, LINE 9  
AND LINE 10**  
SHEET TITLE  
MKEC PROJ #10265  
PROJECT NUMBER

DESIGN BY: JRA  
DRAWN BY: WNU  
CHECKED BY: JRA

ISSUED: February 2012  
REVISED:

SHEET NO.  
**40 of 231**

Sta. 10+15.50, Line 8=  
@ Sta. 76+13.30, 21.50' Rt.  
Const. Std. Type 1 Curb Inlet  
L=15'-0", W=3'-0"  
Inlet Top=1357.55


Sta. 10+58.50, Line 8=  
@ Sta. 76+13.30, 21.50' Lt.  
Const. Std. Type 1 Curb Inlet  
L=15'-0", W=3'-0"  
Inlet Top=1357.55

Sta. 10+00.00, Line 10=  
Sta. 48+29.03, Line 1  
@ Sta. 83+76.93, 37.00' Rt.



Sta. 10+24.79, Line 10=  
@ Sta. 83+75.65, 61.75' Rt.  
Const. Double Drop Inlet  
Inlet Top=1357.87

Sta. 10+15.50, Line 11=  
@ Sta. 84+10.02, 21.50' Rt.  
Const. Std. Type 1 Curb Inlet  
L=15'-0", W=3'-0"  
Inlet Top=1357.58



Sta. 10+58.50, Line 11=  
@ Sta. 84+10.02, 21.50' Lt.  
Const. Std. Type 1 Curb Inlet  
L=15'-0", W=3'-0"  
Inlet Top=1357.58

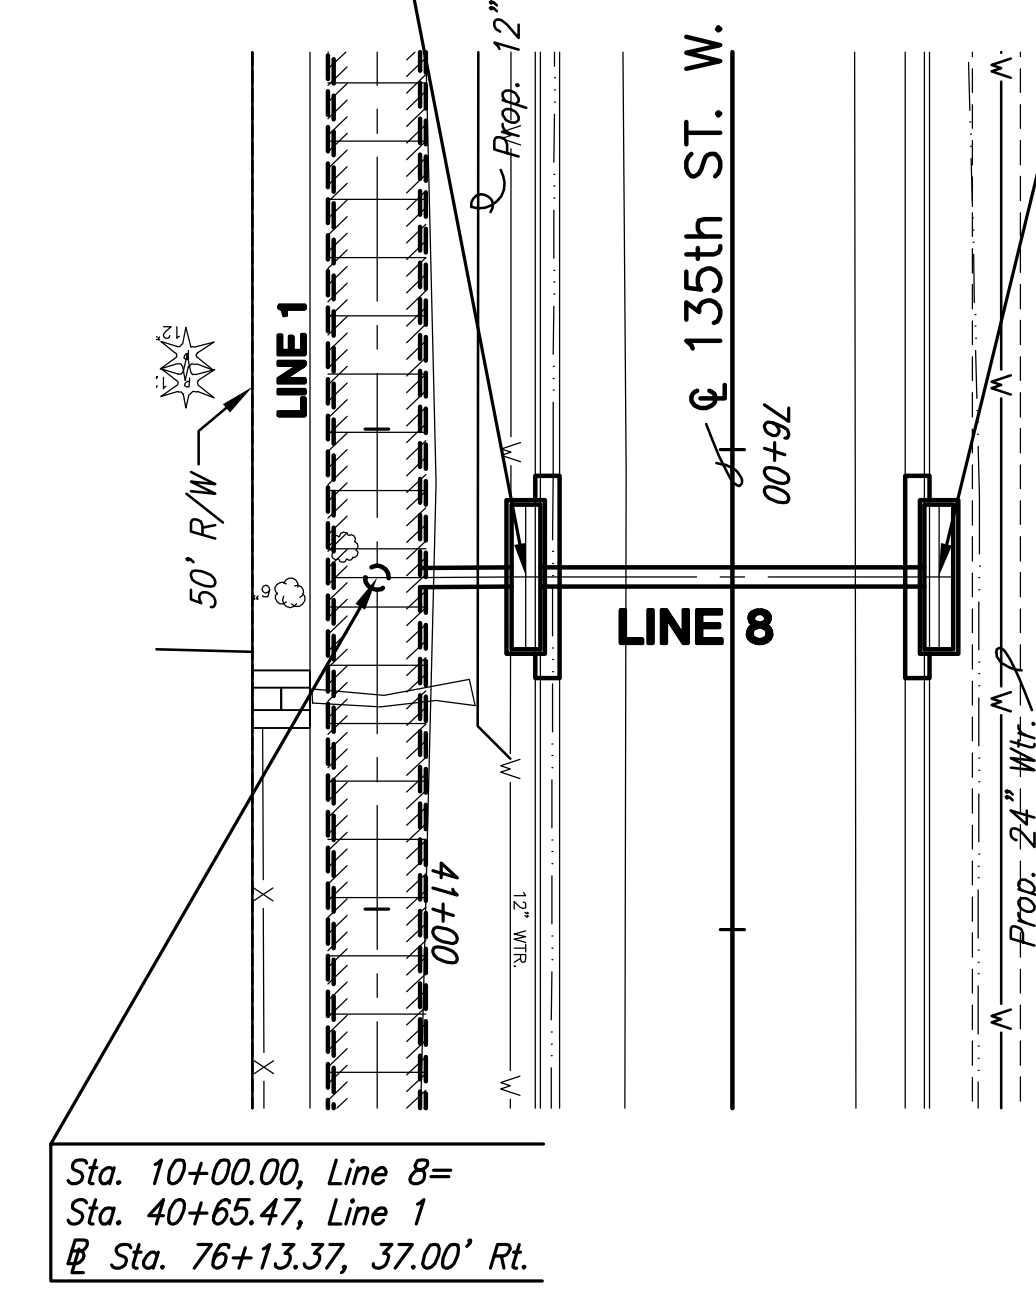


**PLAN LINE 8**

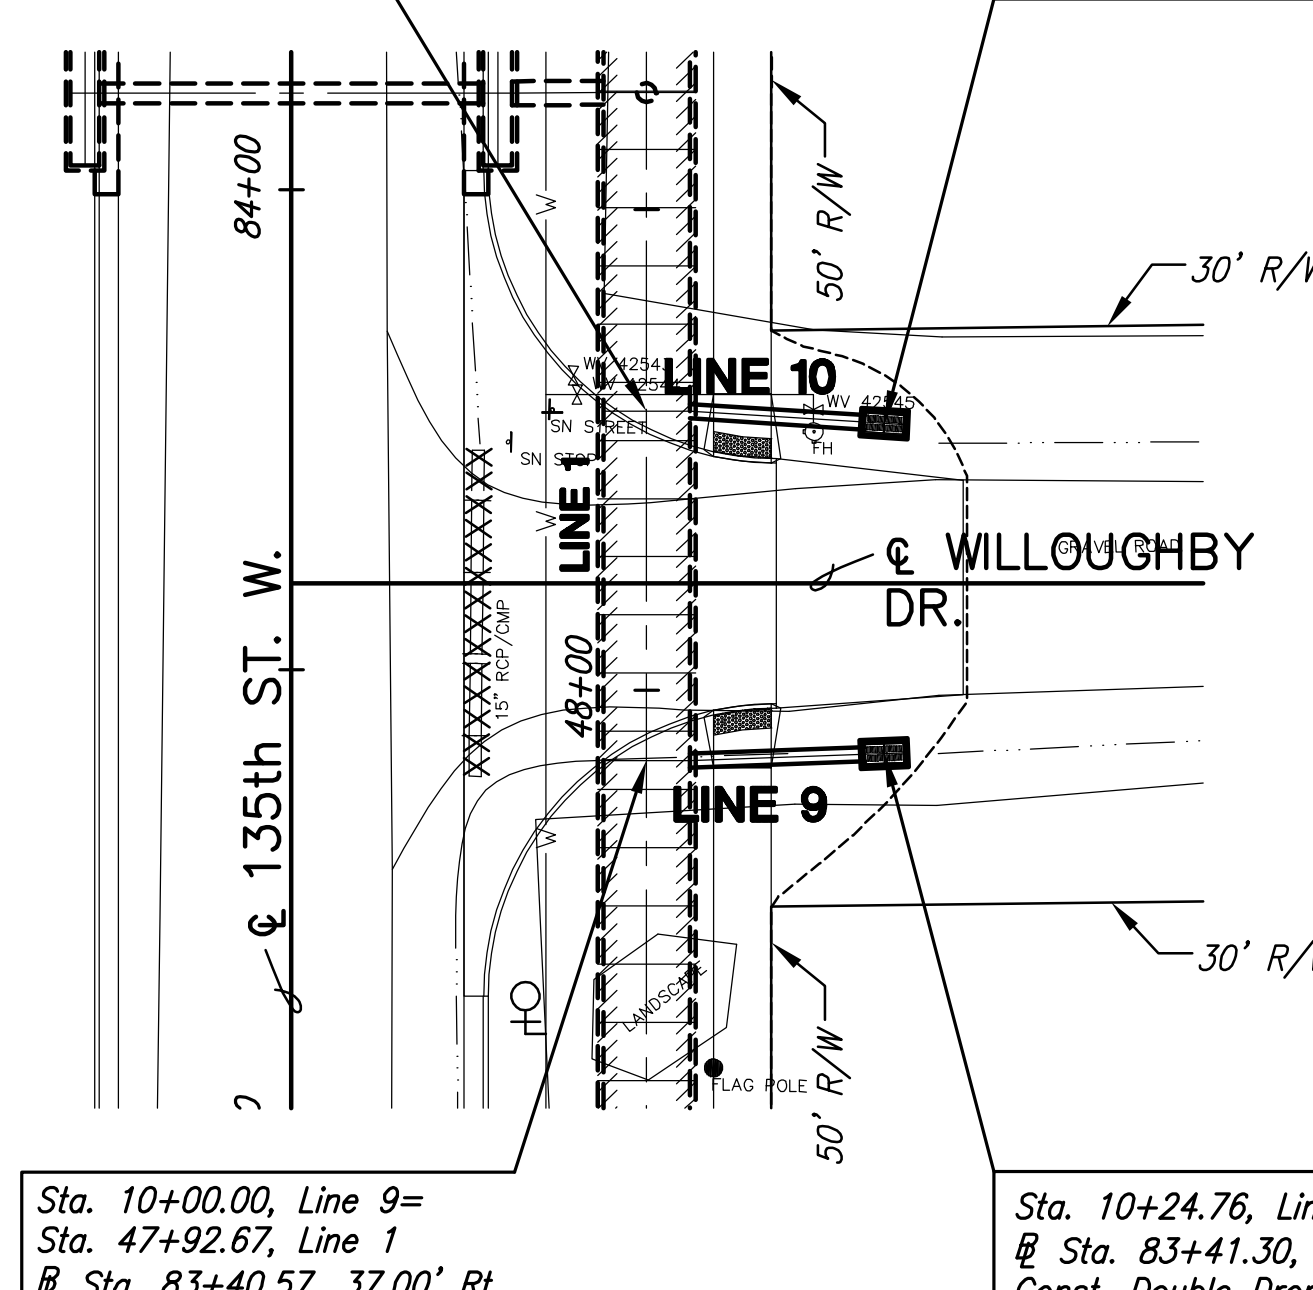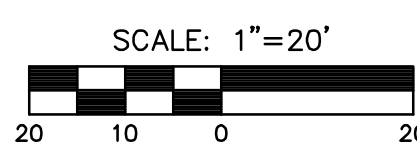


**PLAN LINE 9 AND LINE 10**

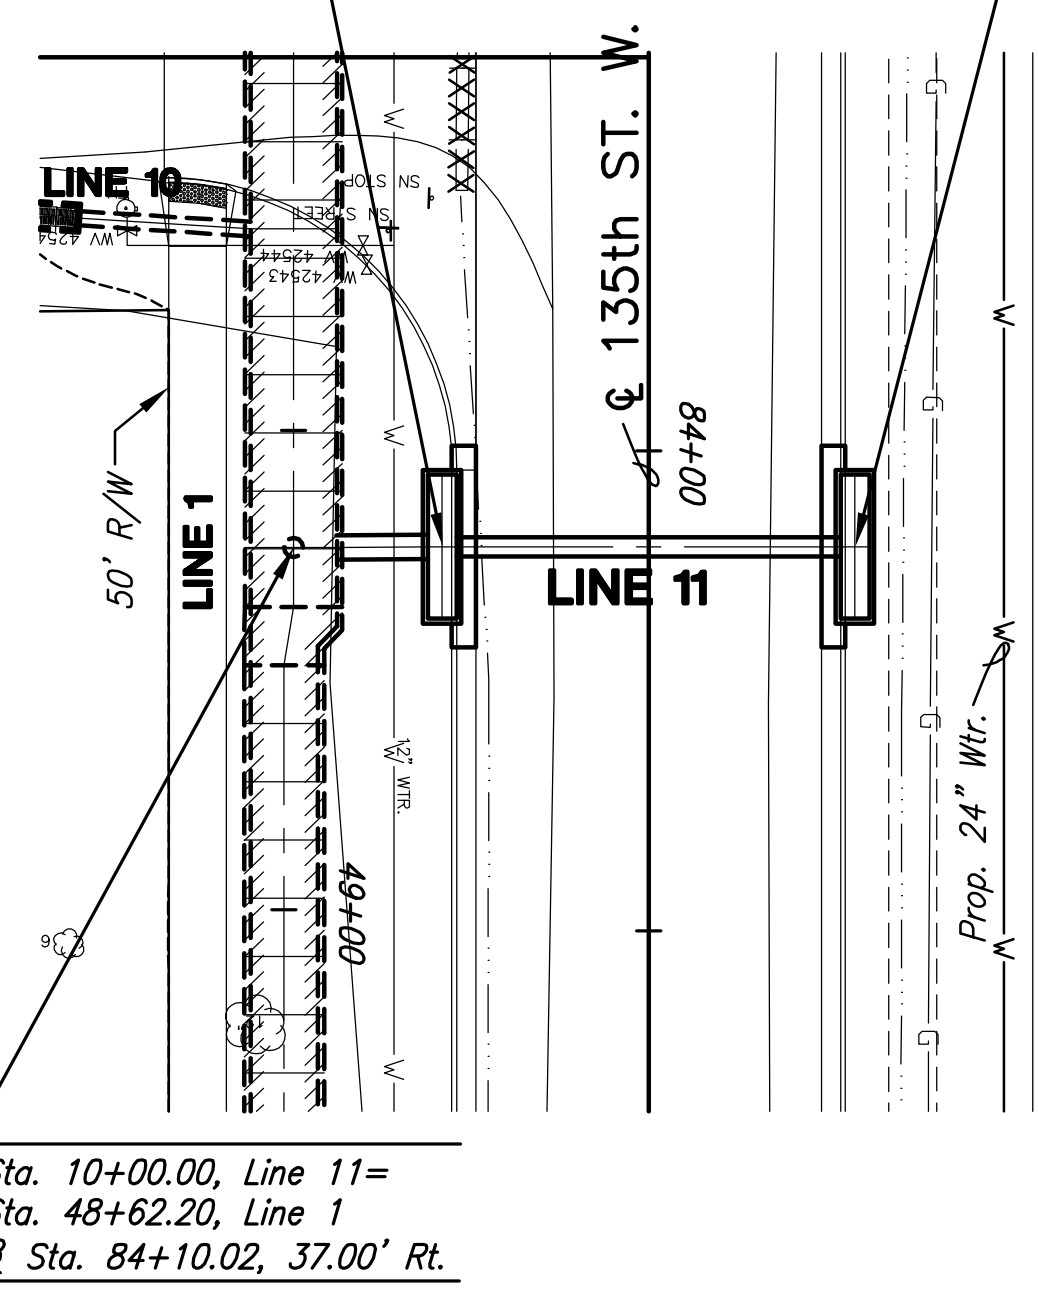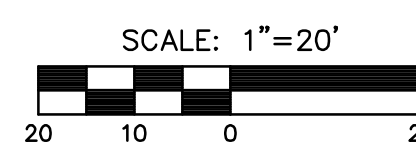


**PLAN LINE 11**

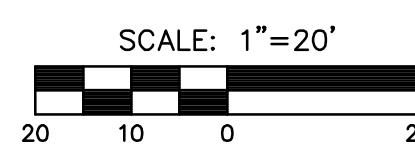


**PROFILE LINE 8**

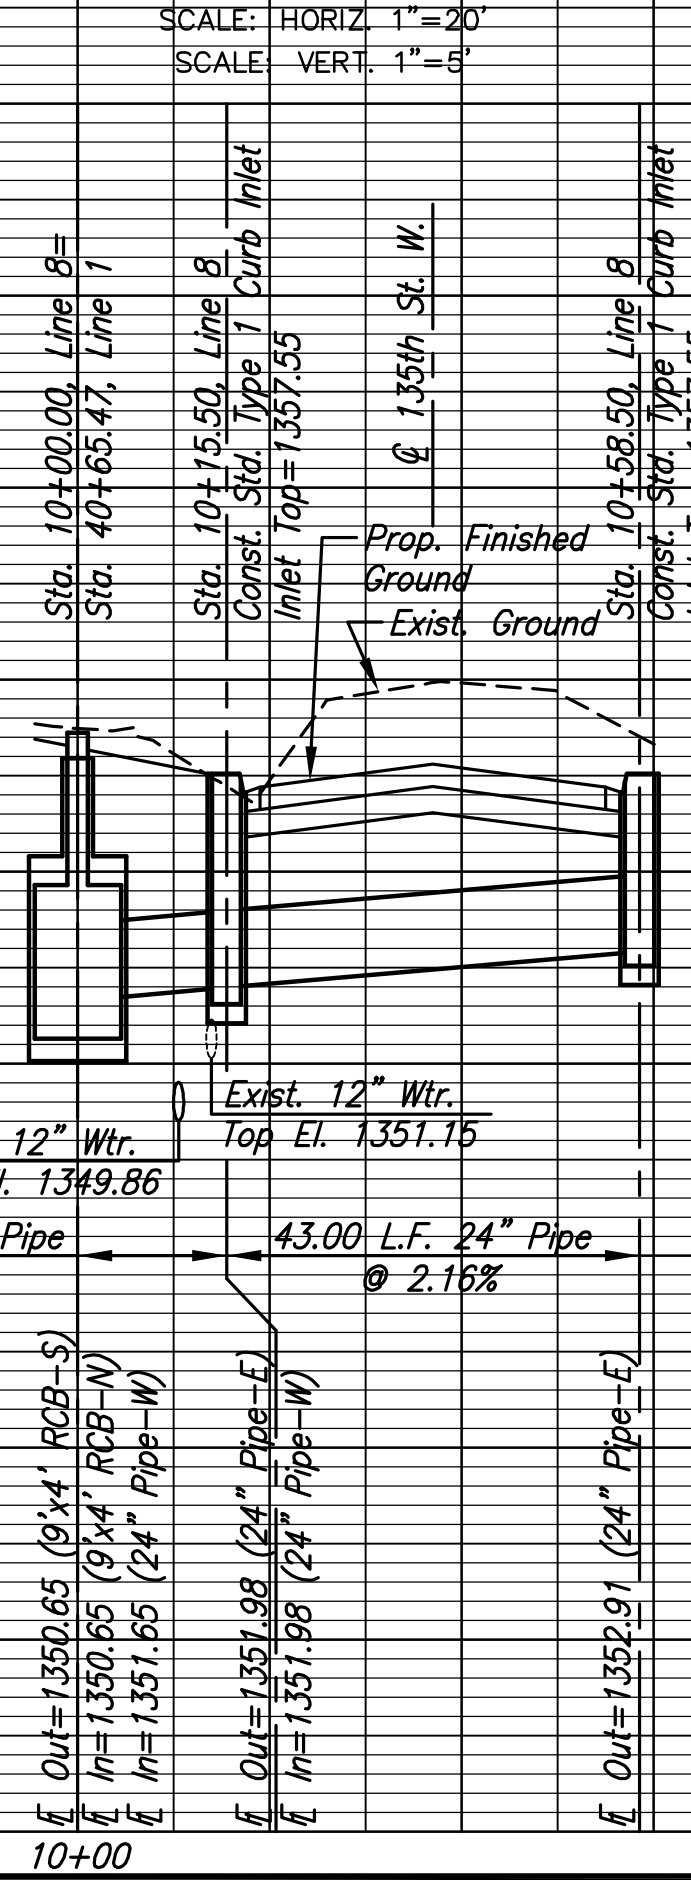


**PROFILE LINE 9**

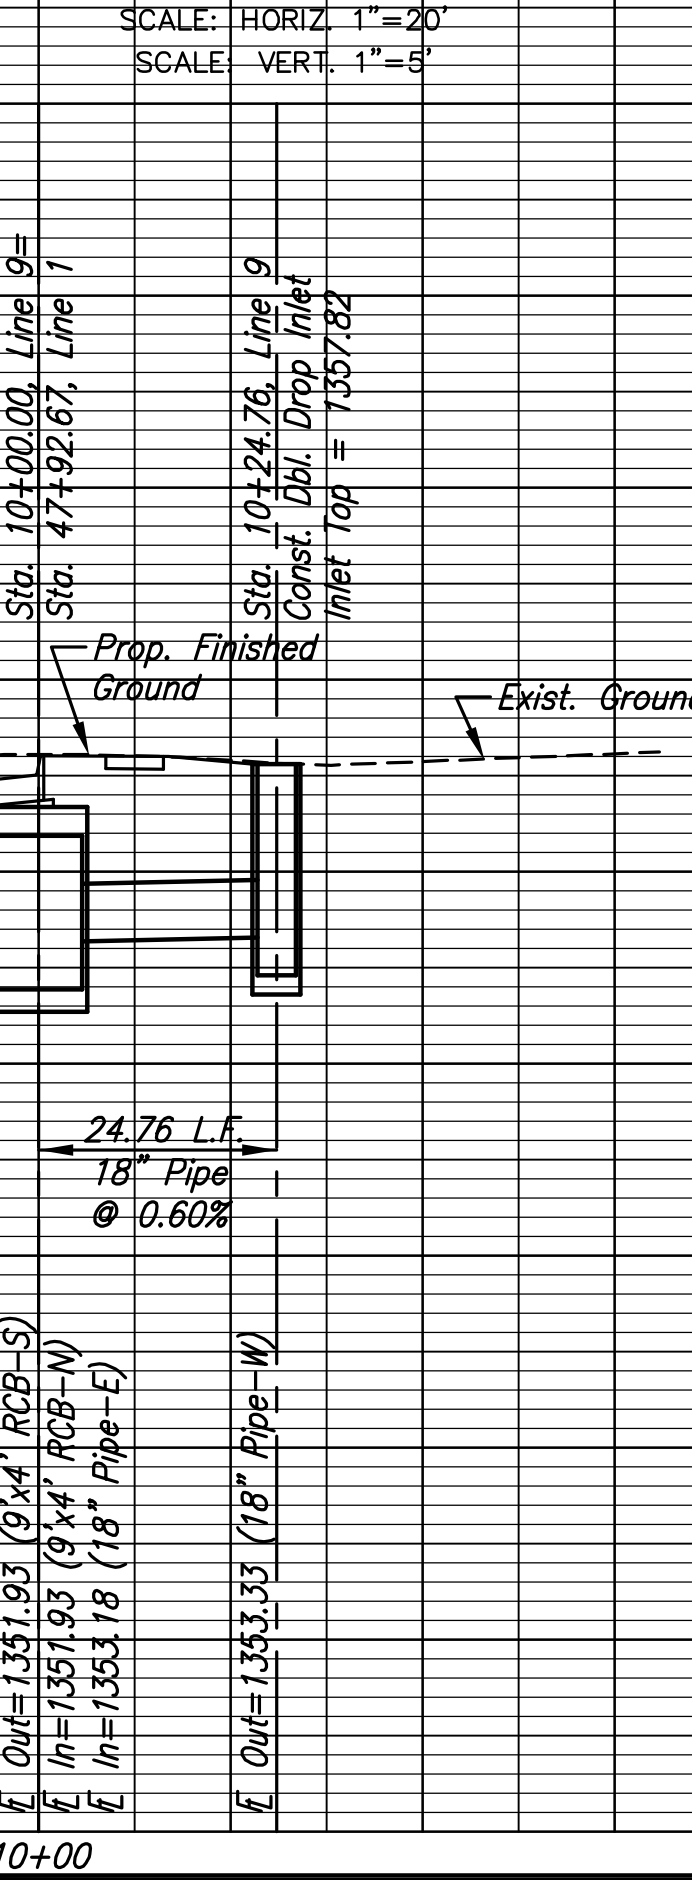

**PROFILE LINE 10**

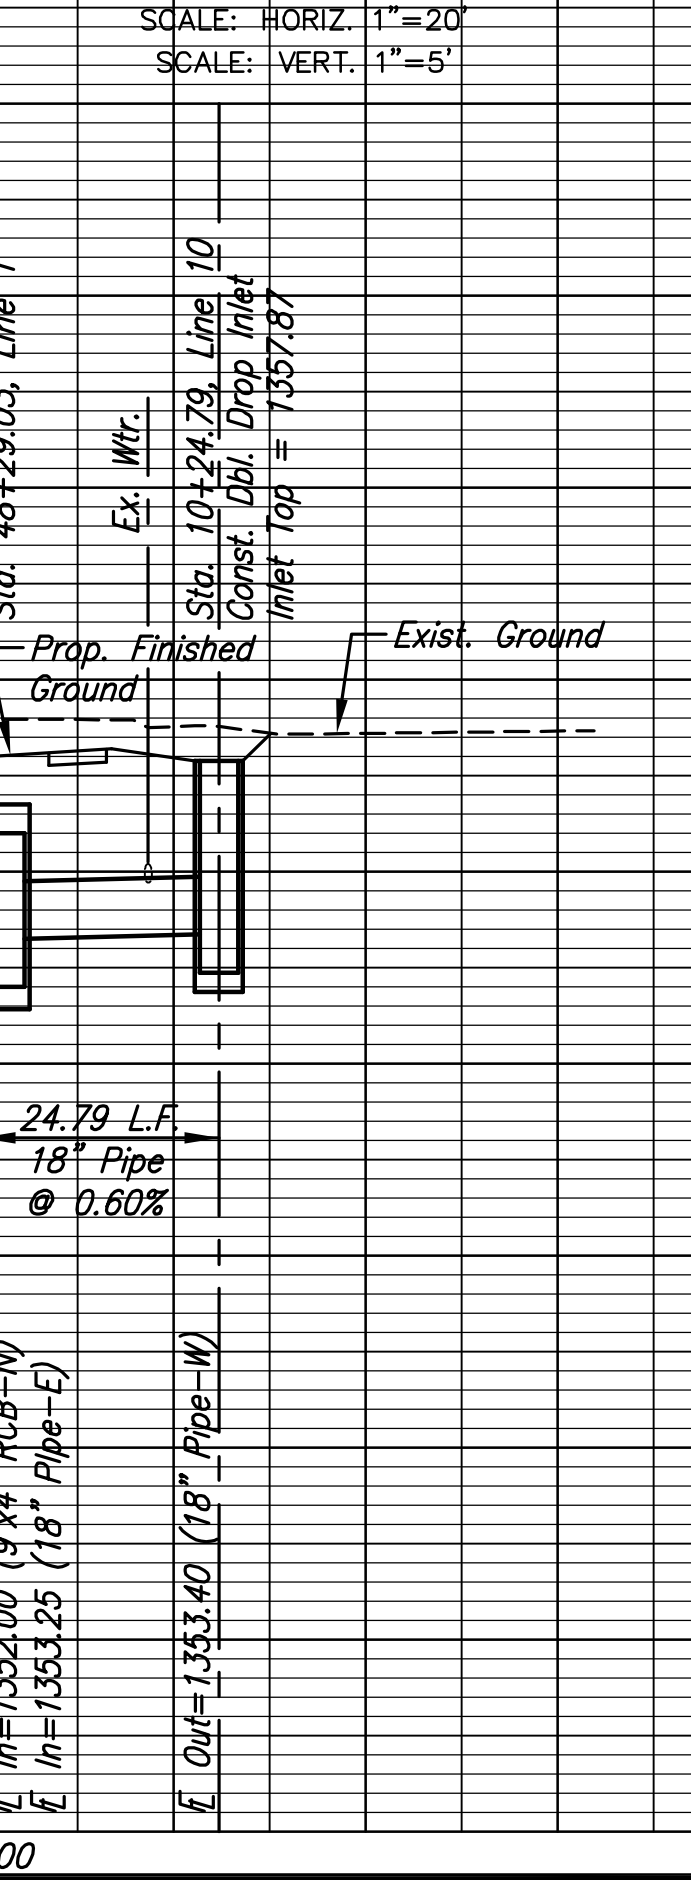

**PROFILE LINE 11**

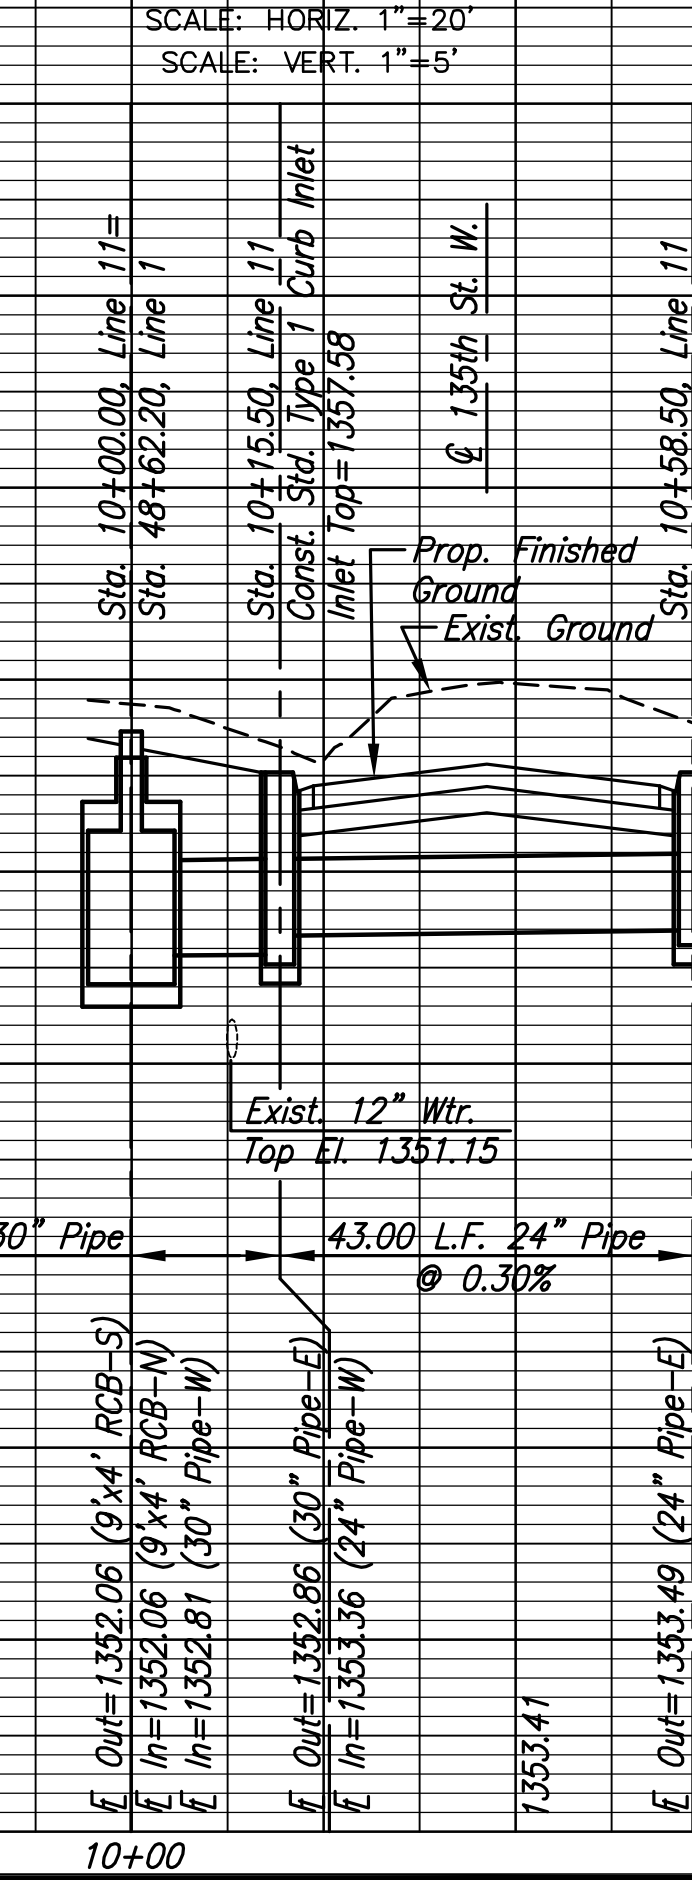

PLOTED: Thursday, February 16, 2012 @ 11:08AM

J:\Civil\10265\DWG\Sws\10265-D15