





**STREET IMPROVEMENTS FOR
135th Street West**
from 13th Street to 21st Street North

**STORM SEWER
LINE 13 &
LINE 14**
SHEET TITLE
MKEC PROJ #10265
PROJECT NUMBER

DESIGN BY: JRA
DRAWN BY: WNU
CHECKED BY: JRA


ISSUED: February 2012
REVISED:

SHEET NO.
42 of 231

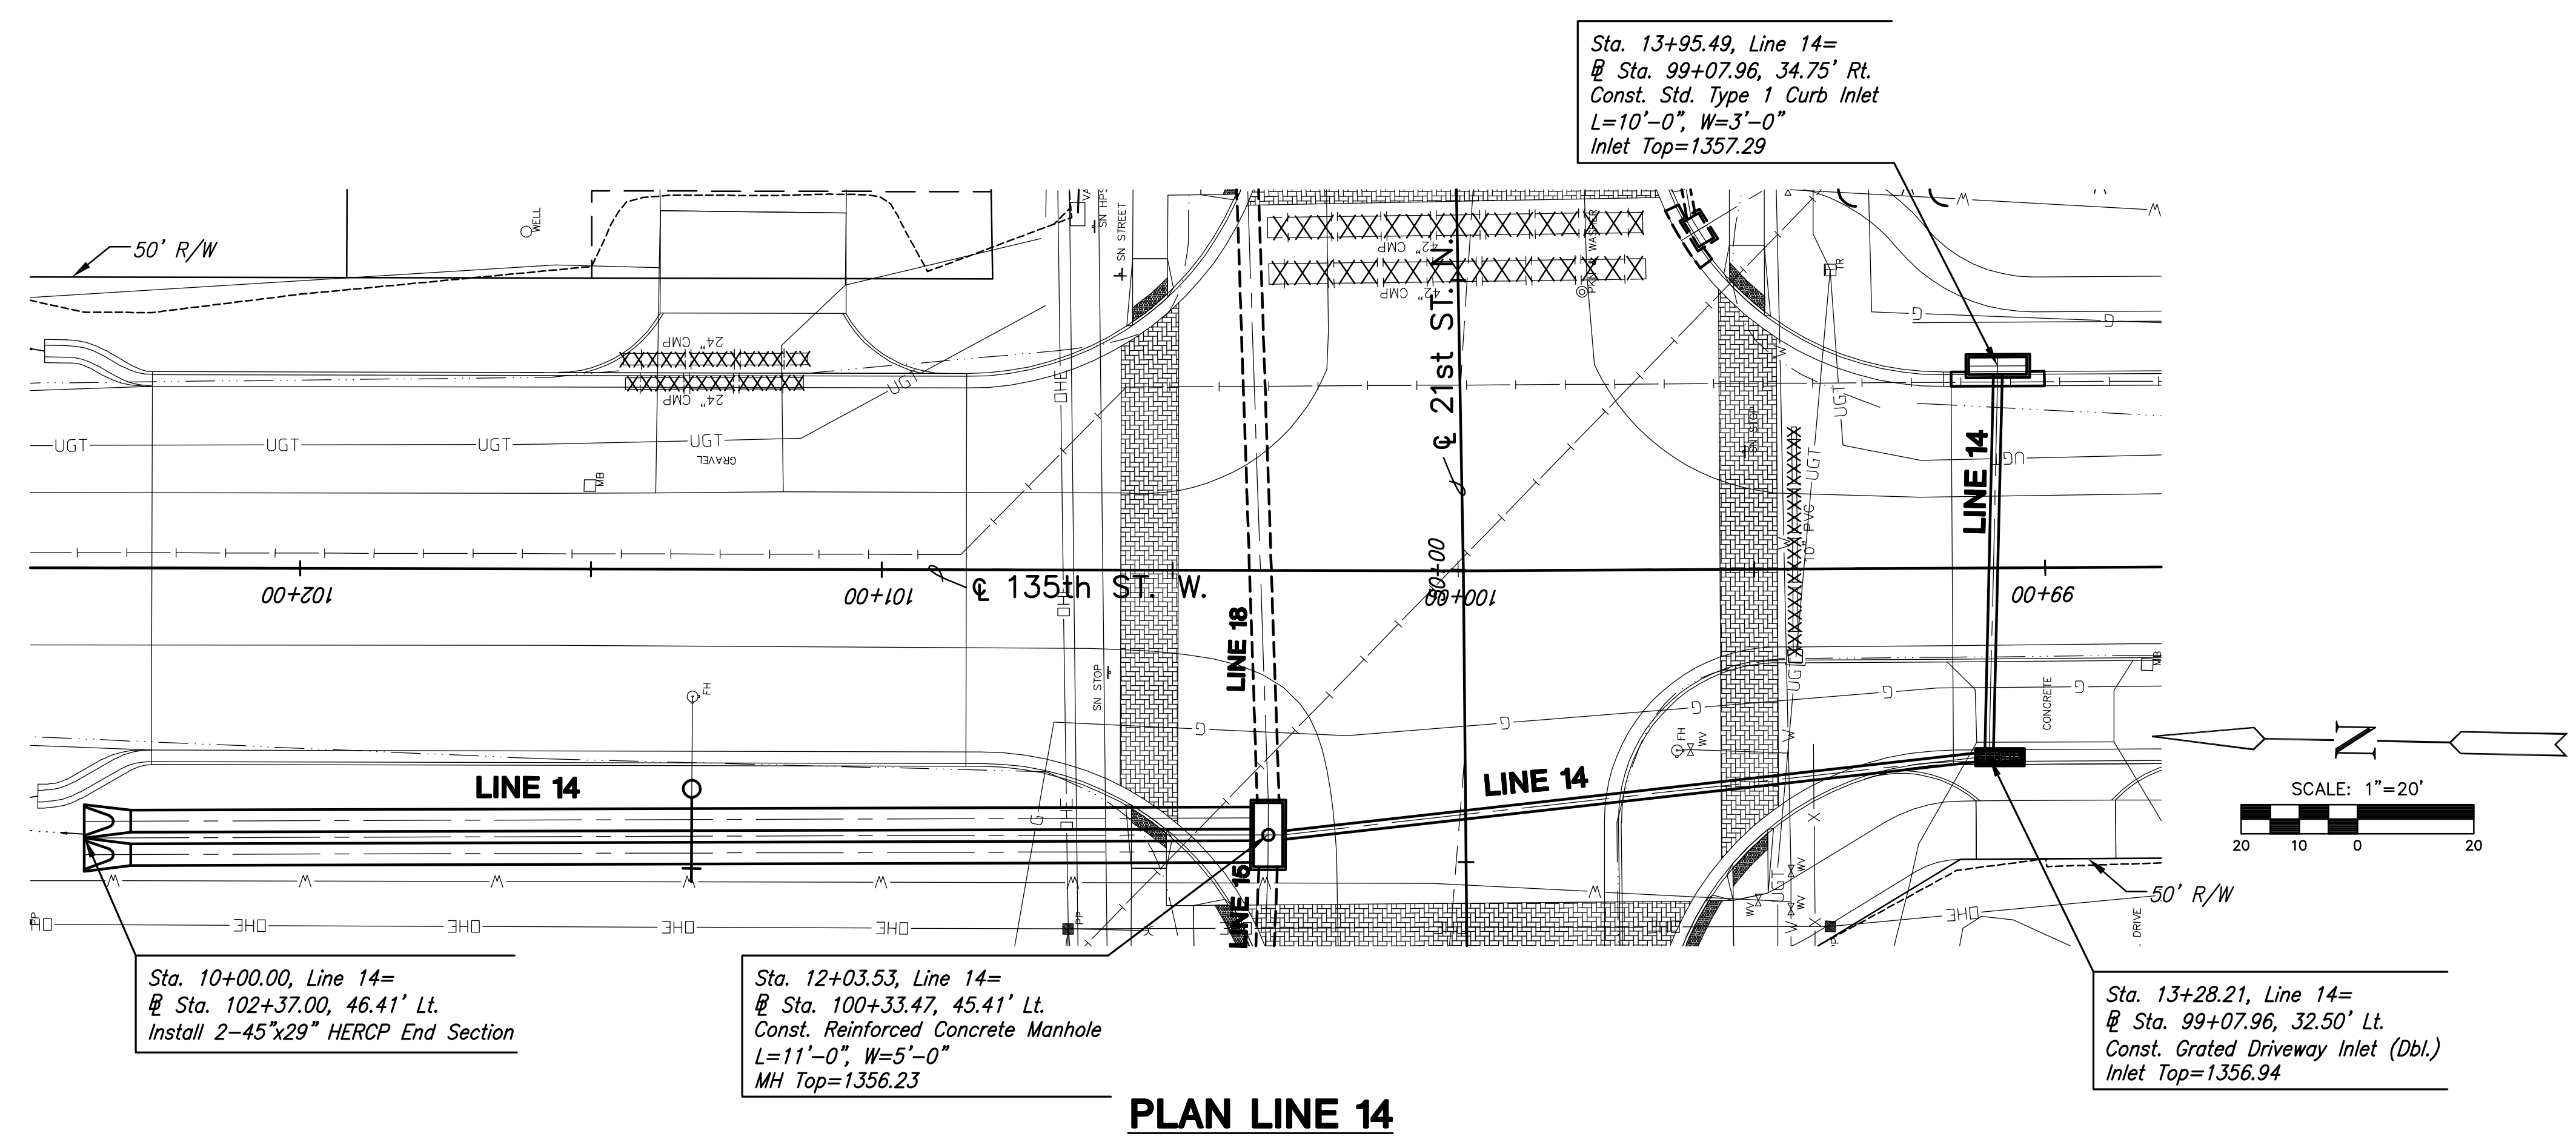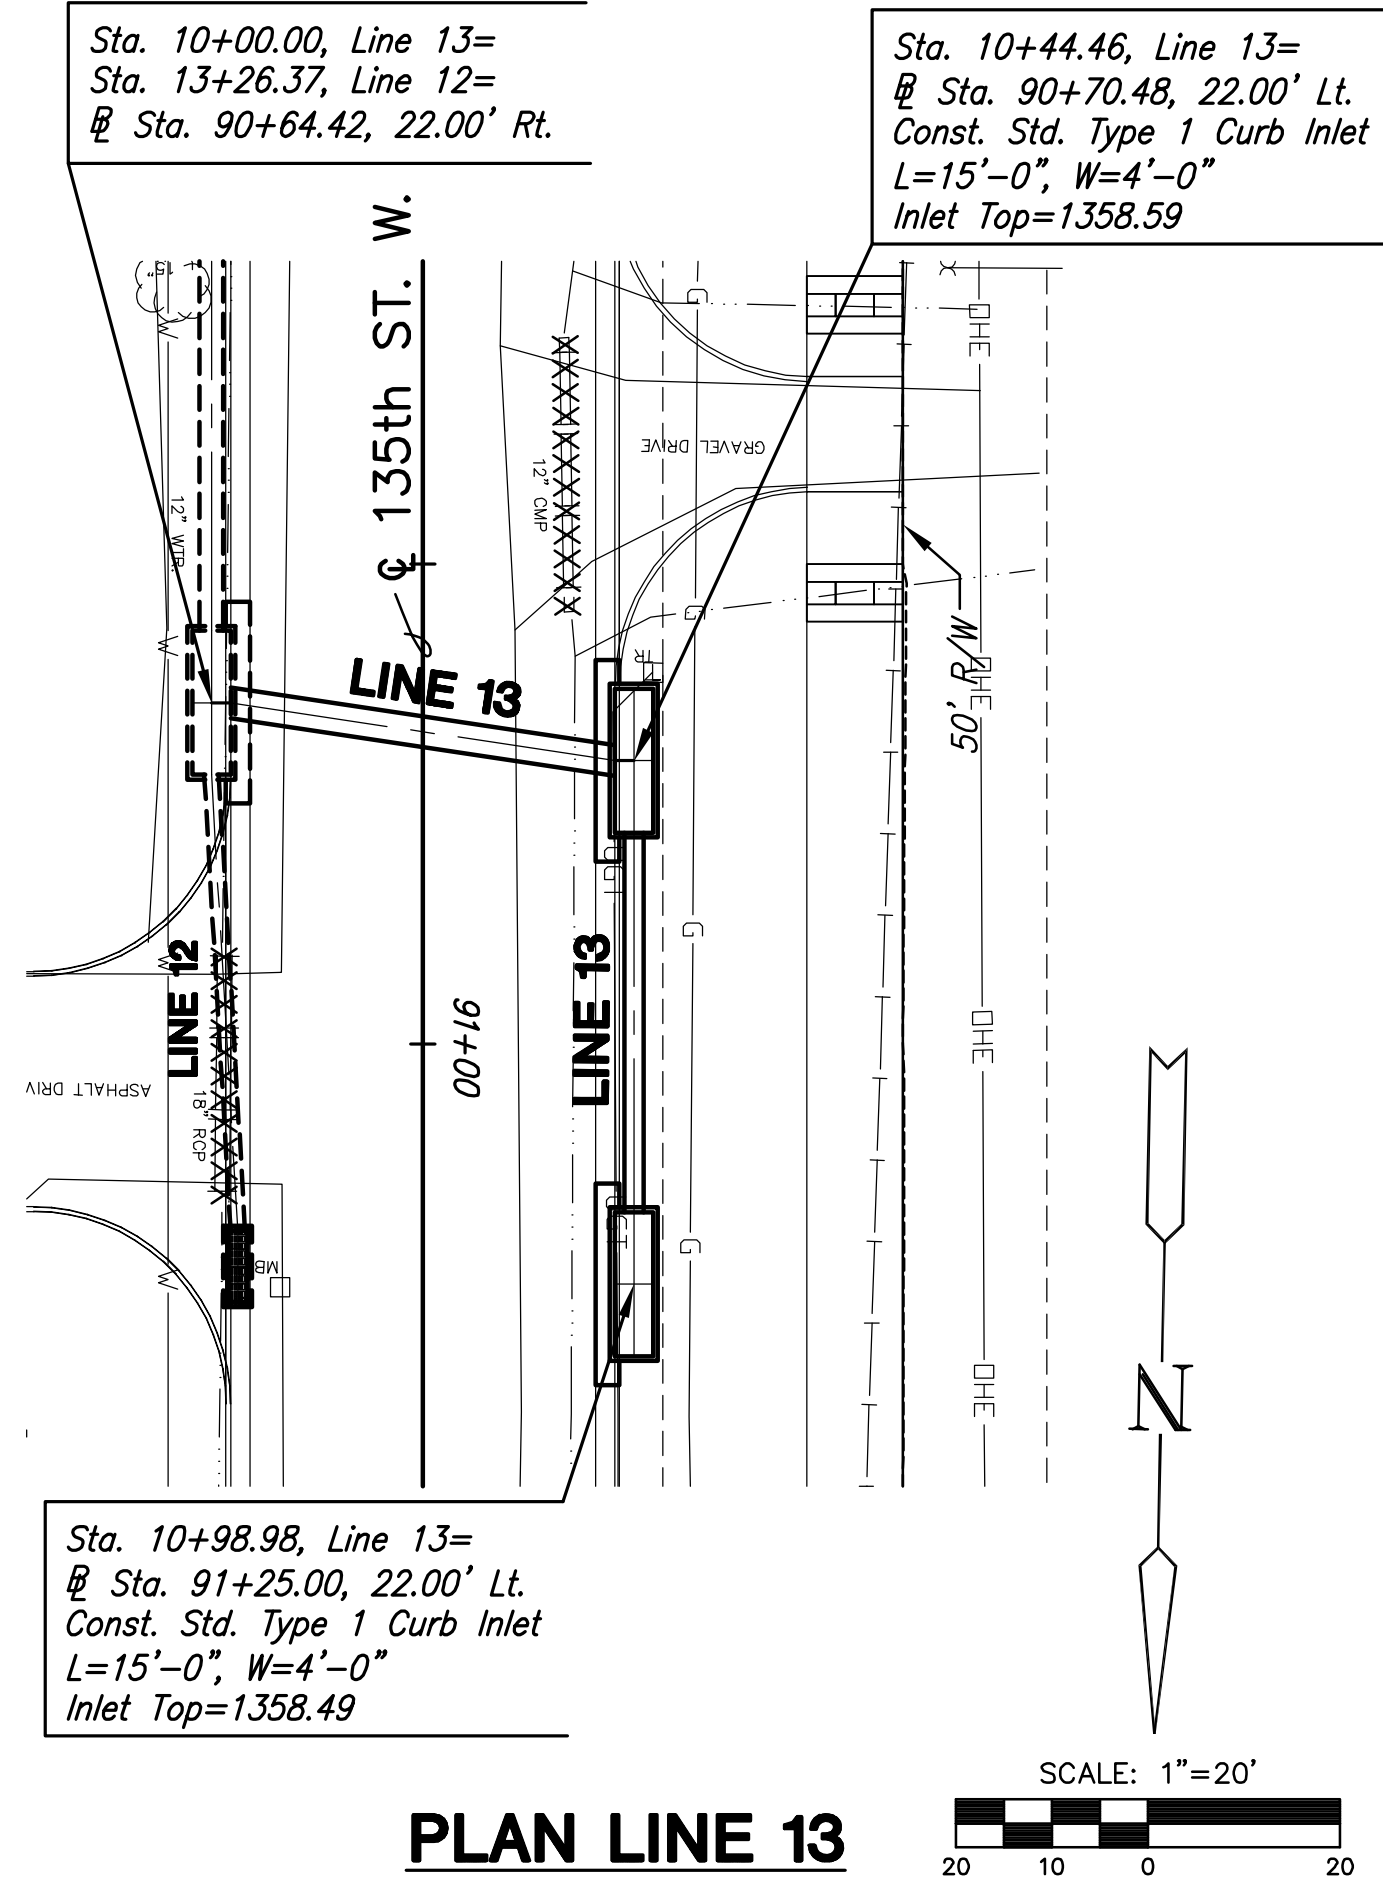


PROFILE LINE 13

SCALE: HORIZ. 1"=20'
SCALE: VERT. 1"=5'

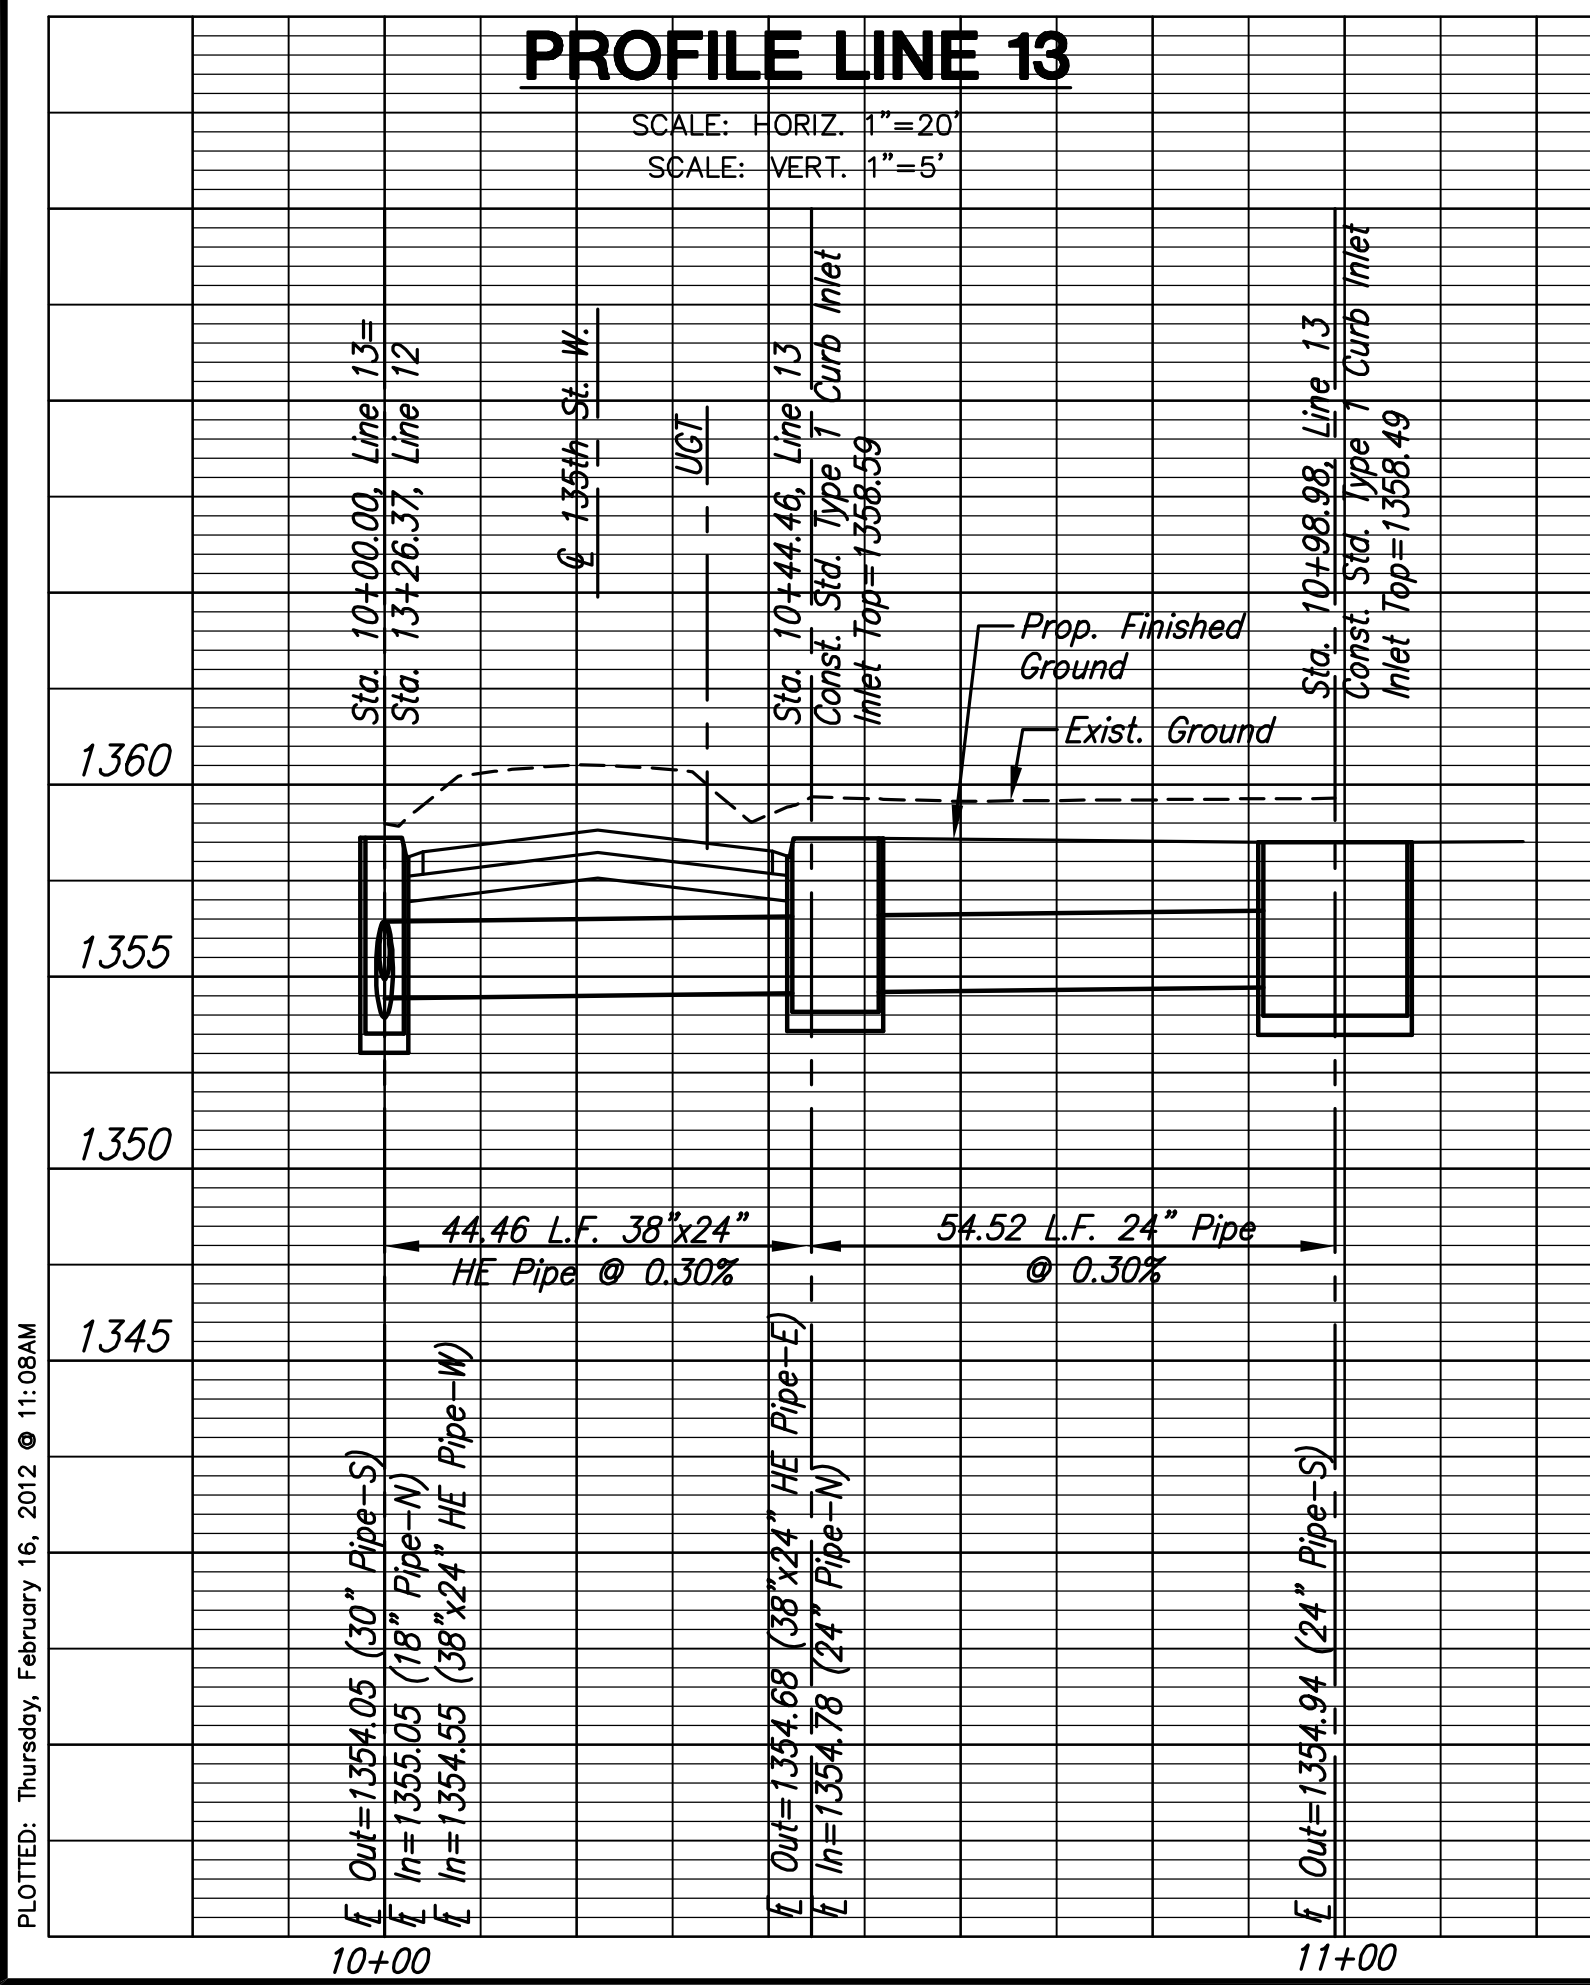

PROFILE LINE 14

SCALE: HORIZ. 1"=20'
SCALE: VERT. 1"=5'

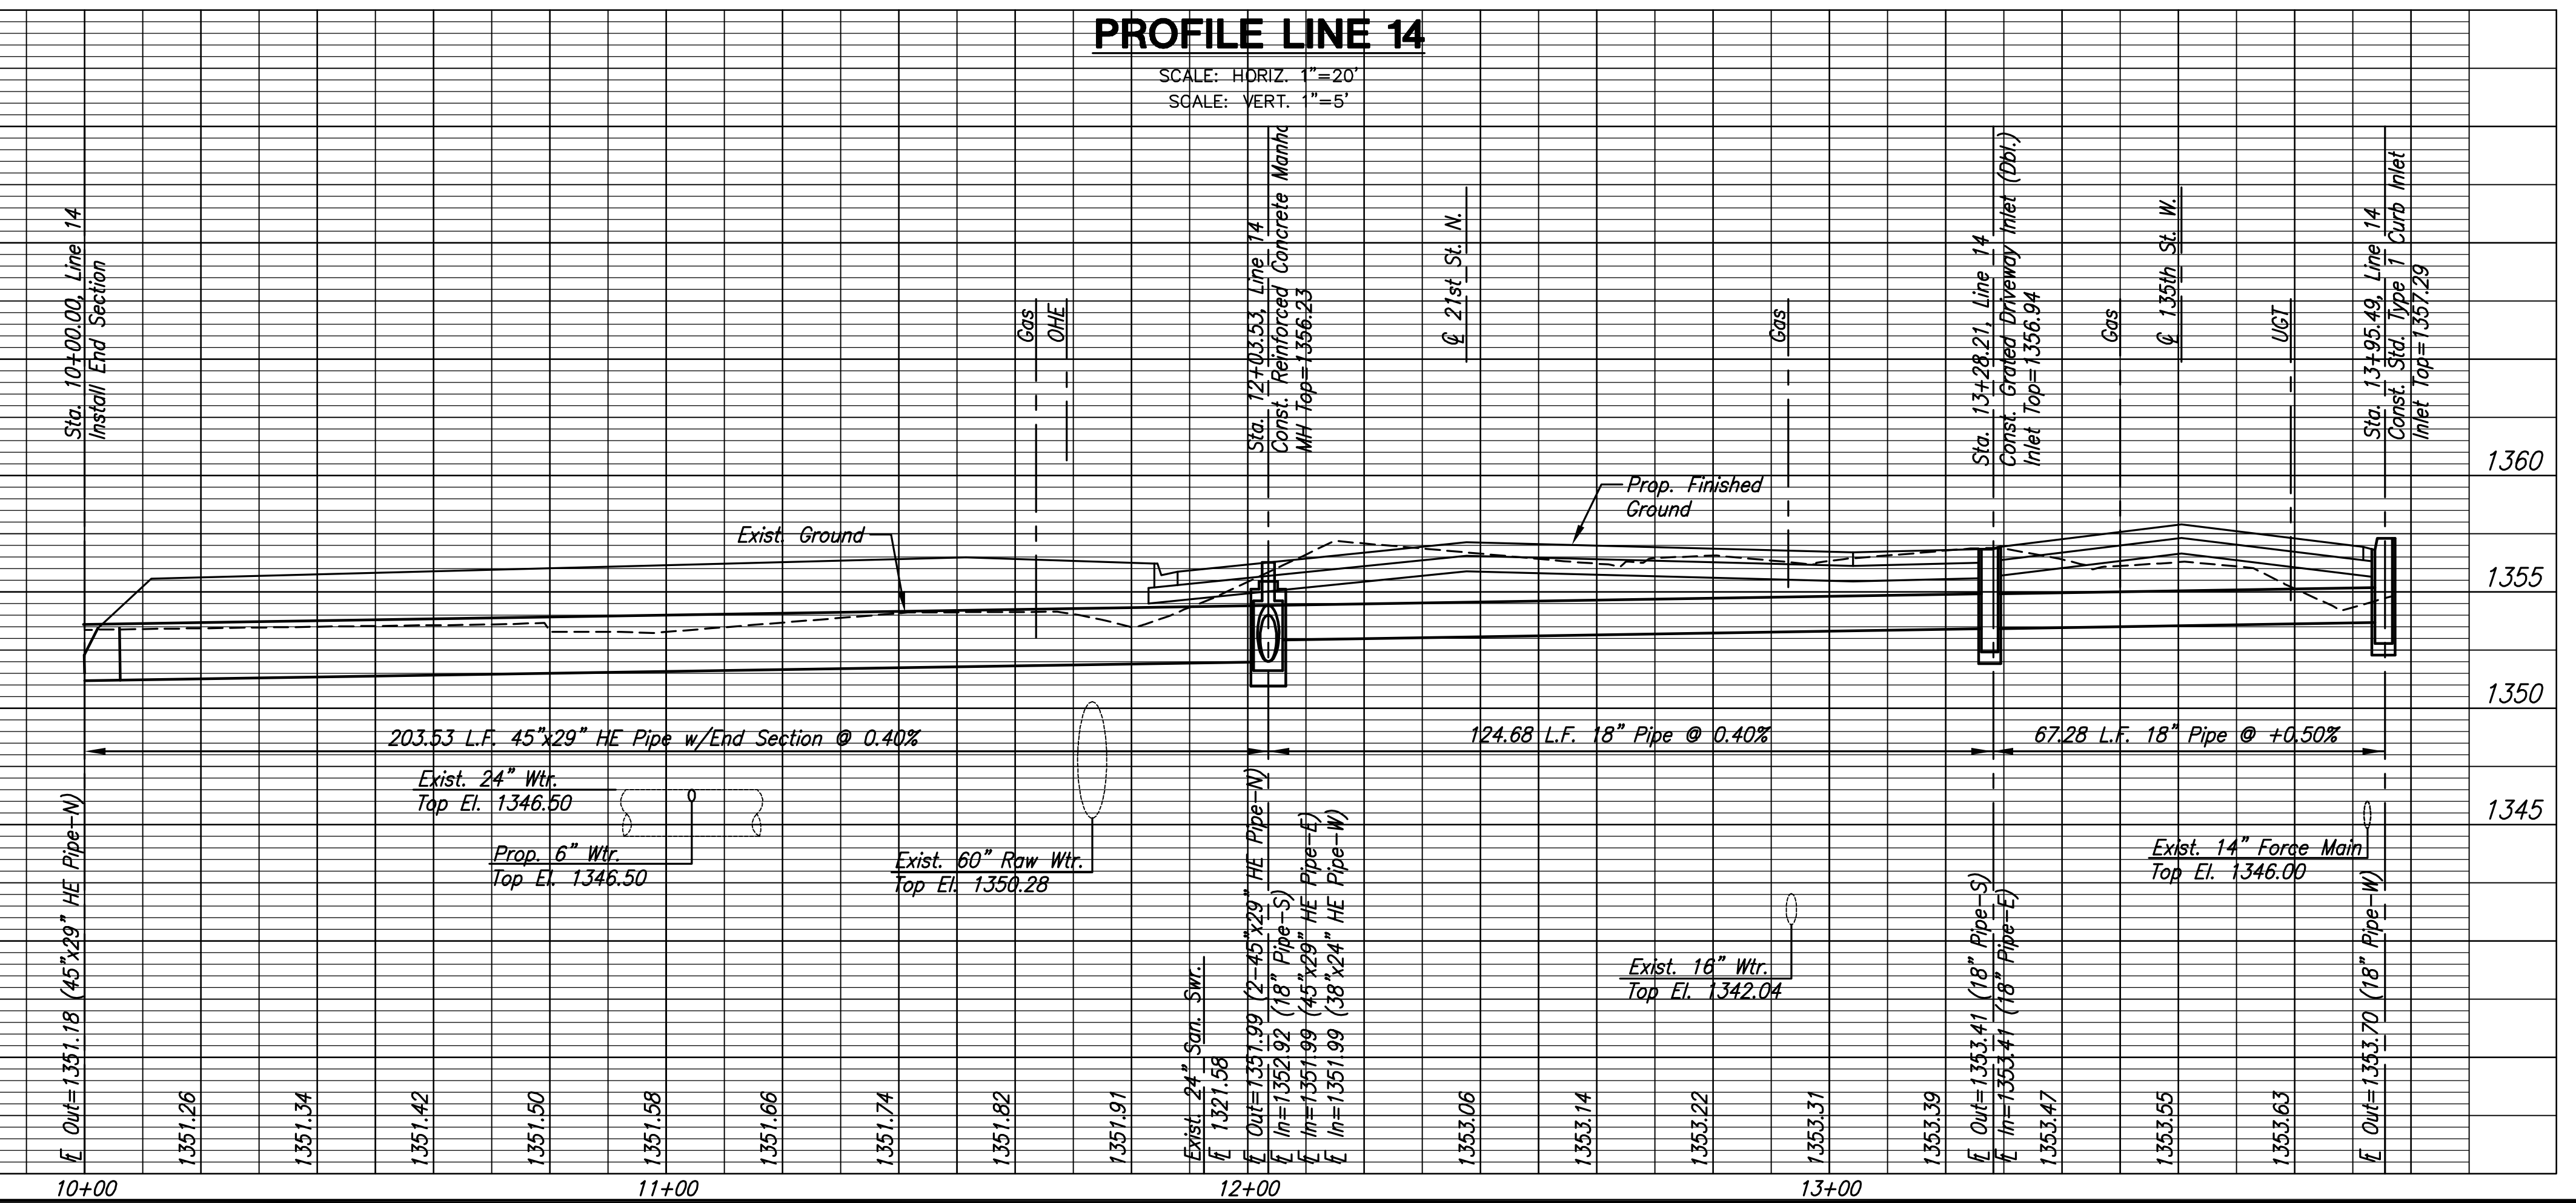

PLOTED: Thursday, February 16, 2012 @ 11:08AM

J:\Civil\10265\DWG\Sws\10265-D17