







**STREET IMPROVEMENTS FOR  
135th Street West**  
from 13th Street to 21st Street North

**STORM SEWER  
LINE 15 &  
LINE 16**  
SHEET TITLE  
MKEC PROJ #10265  
PROJECT NUMBER

DESIGN BY: JRA  
DRAWN BY: WNU  
CHECKED BY: JRA

ISSUED: February 2012  
REVISED:

SHEET NO.  
**43 of 231**

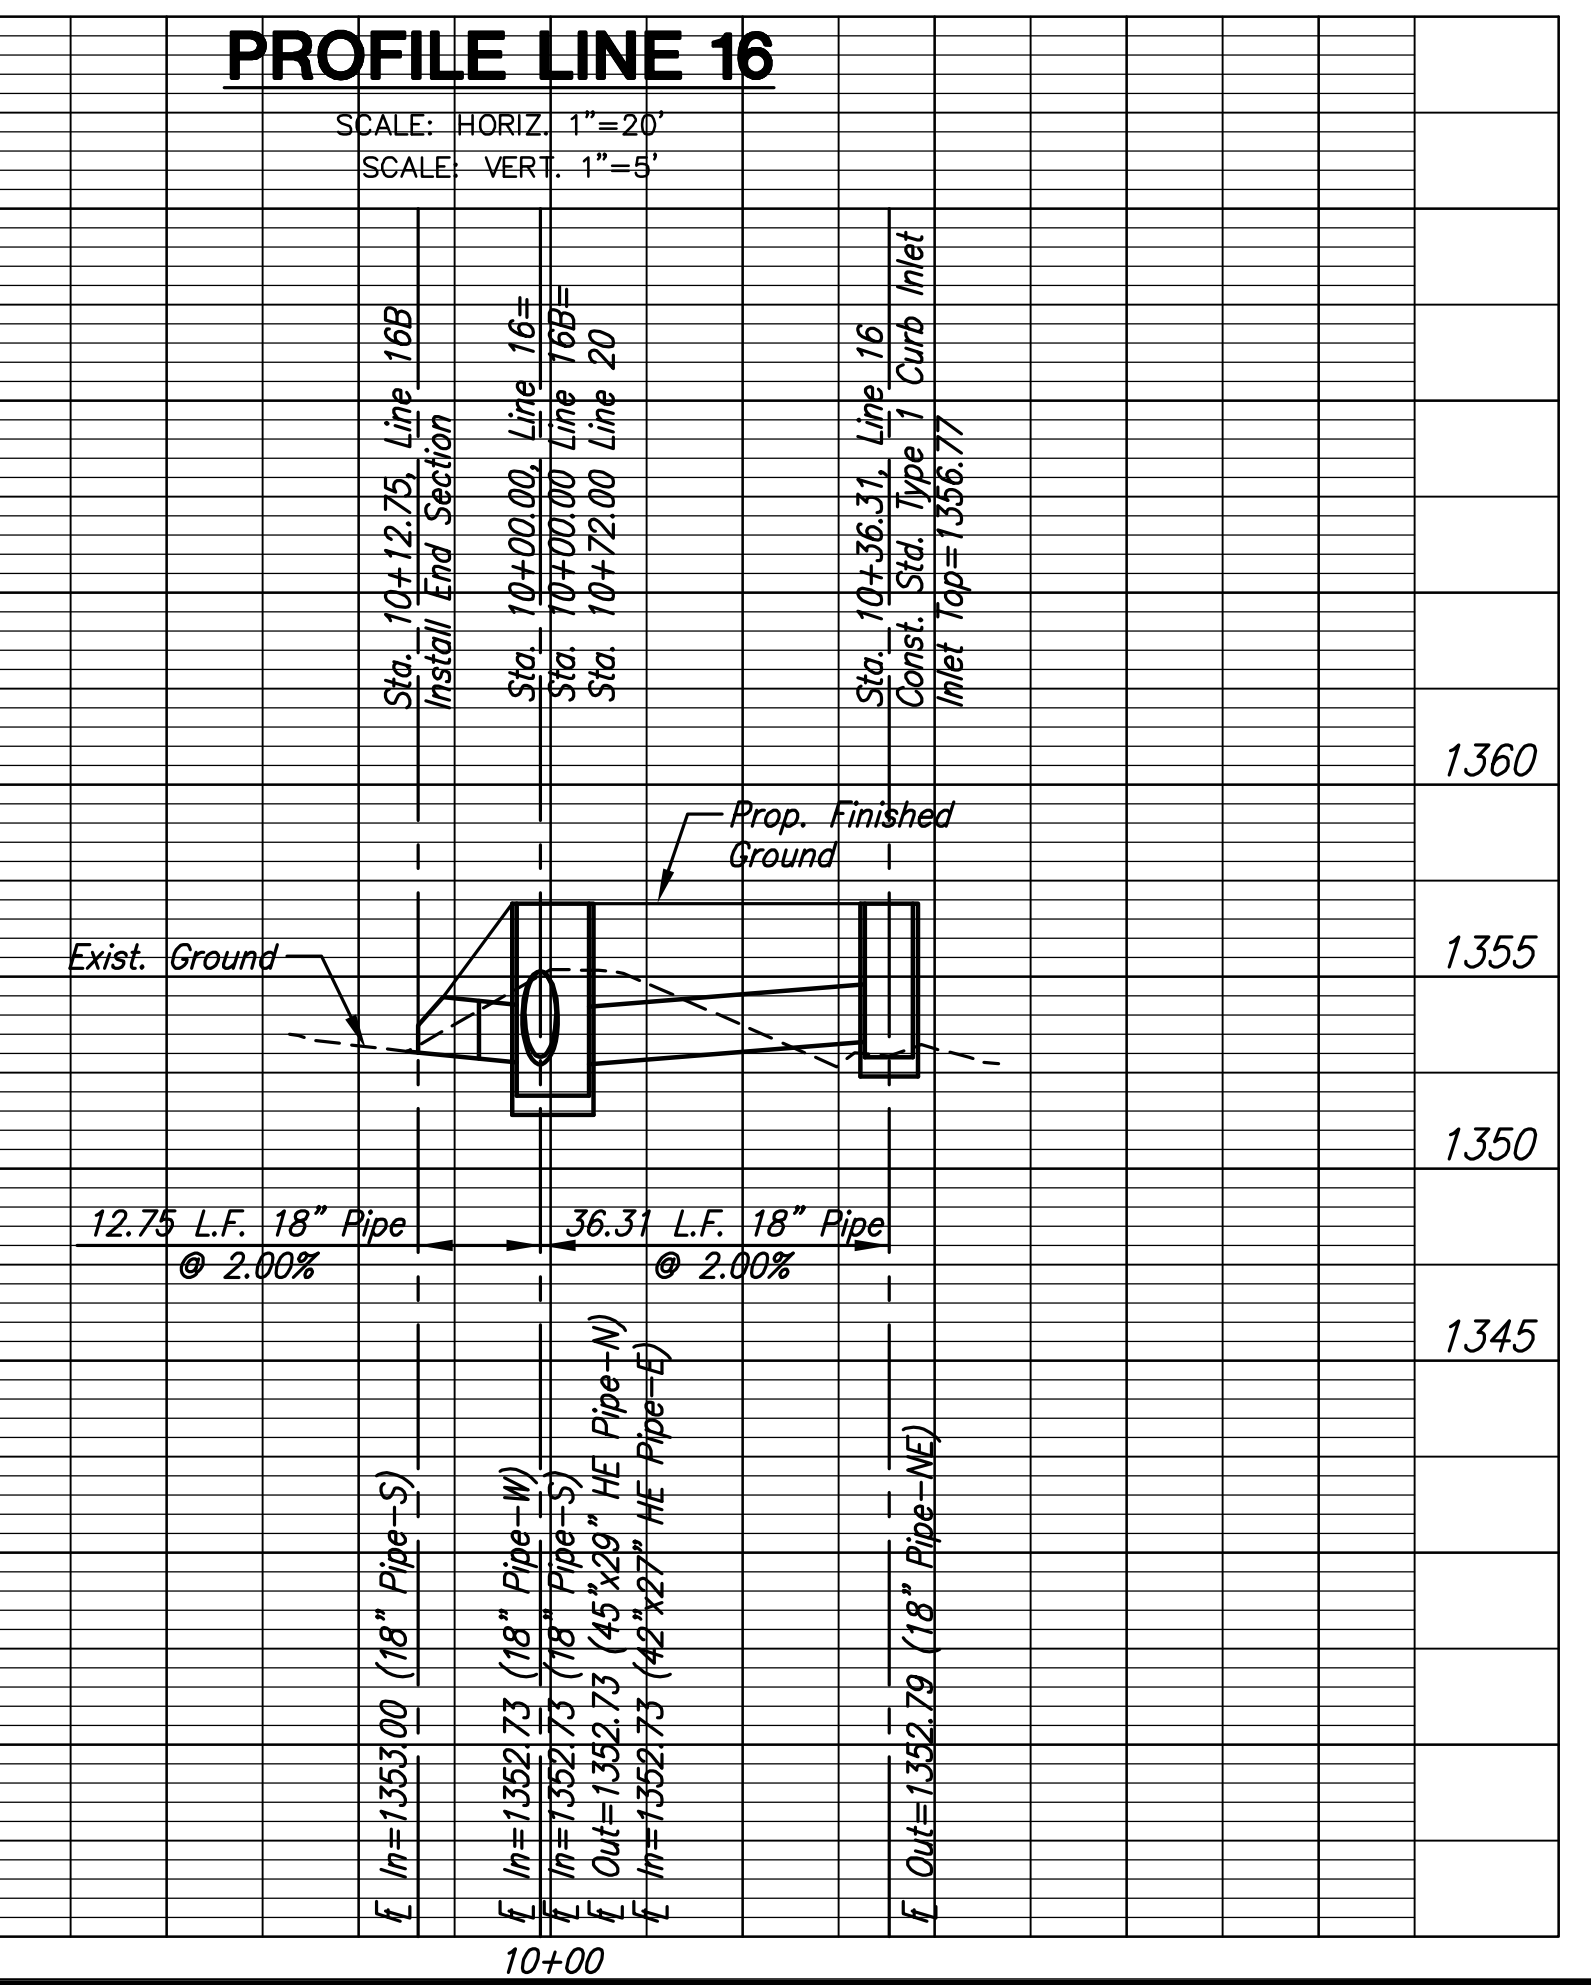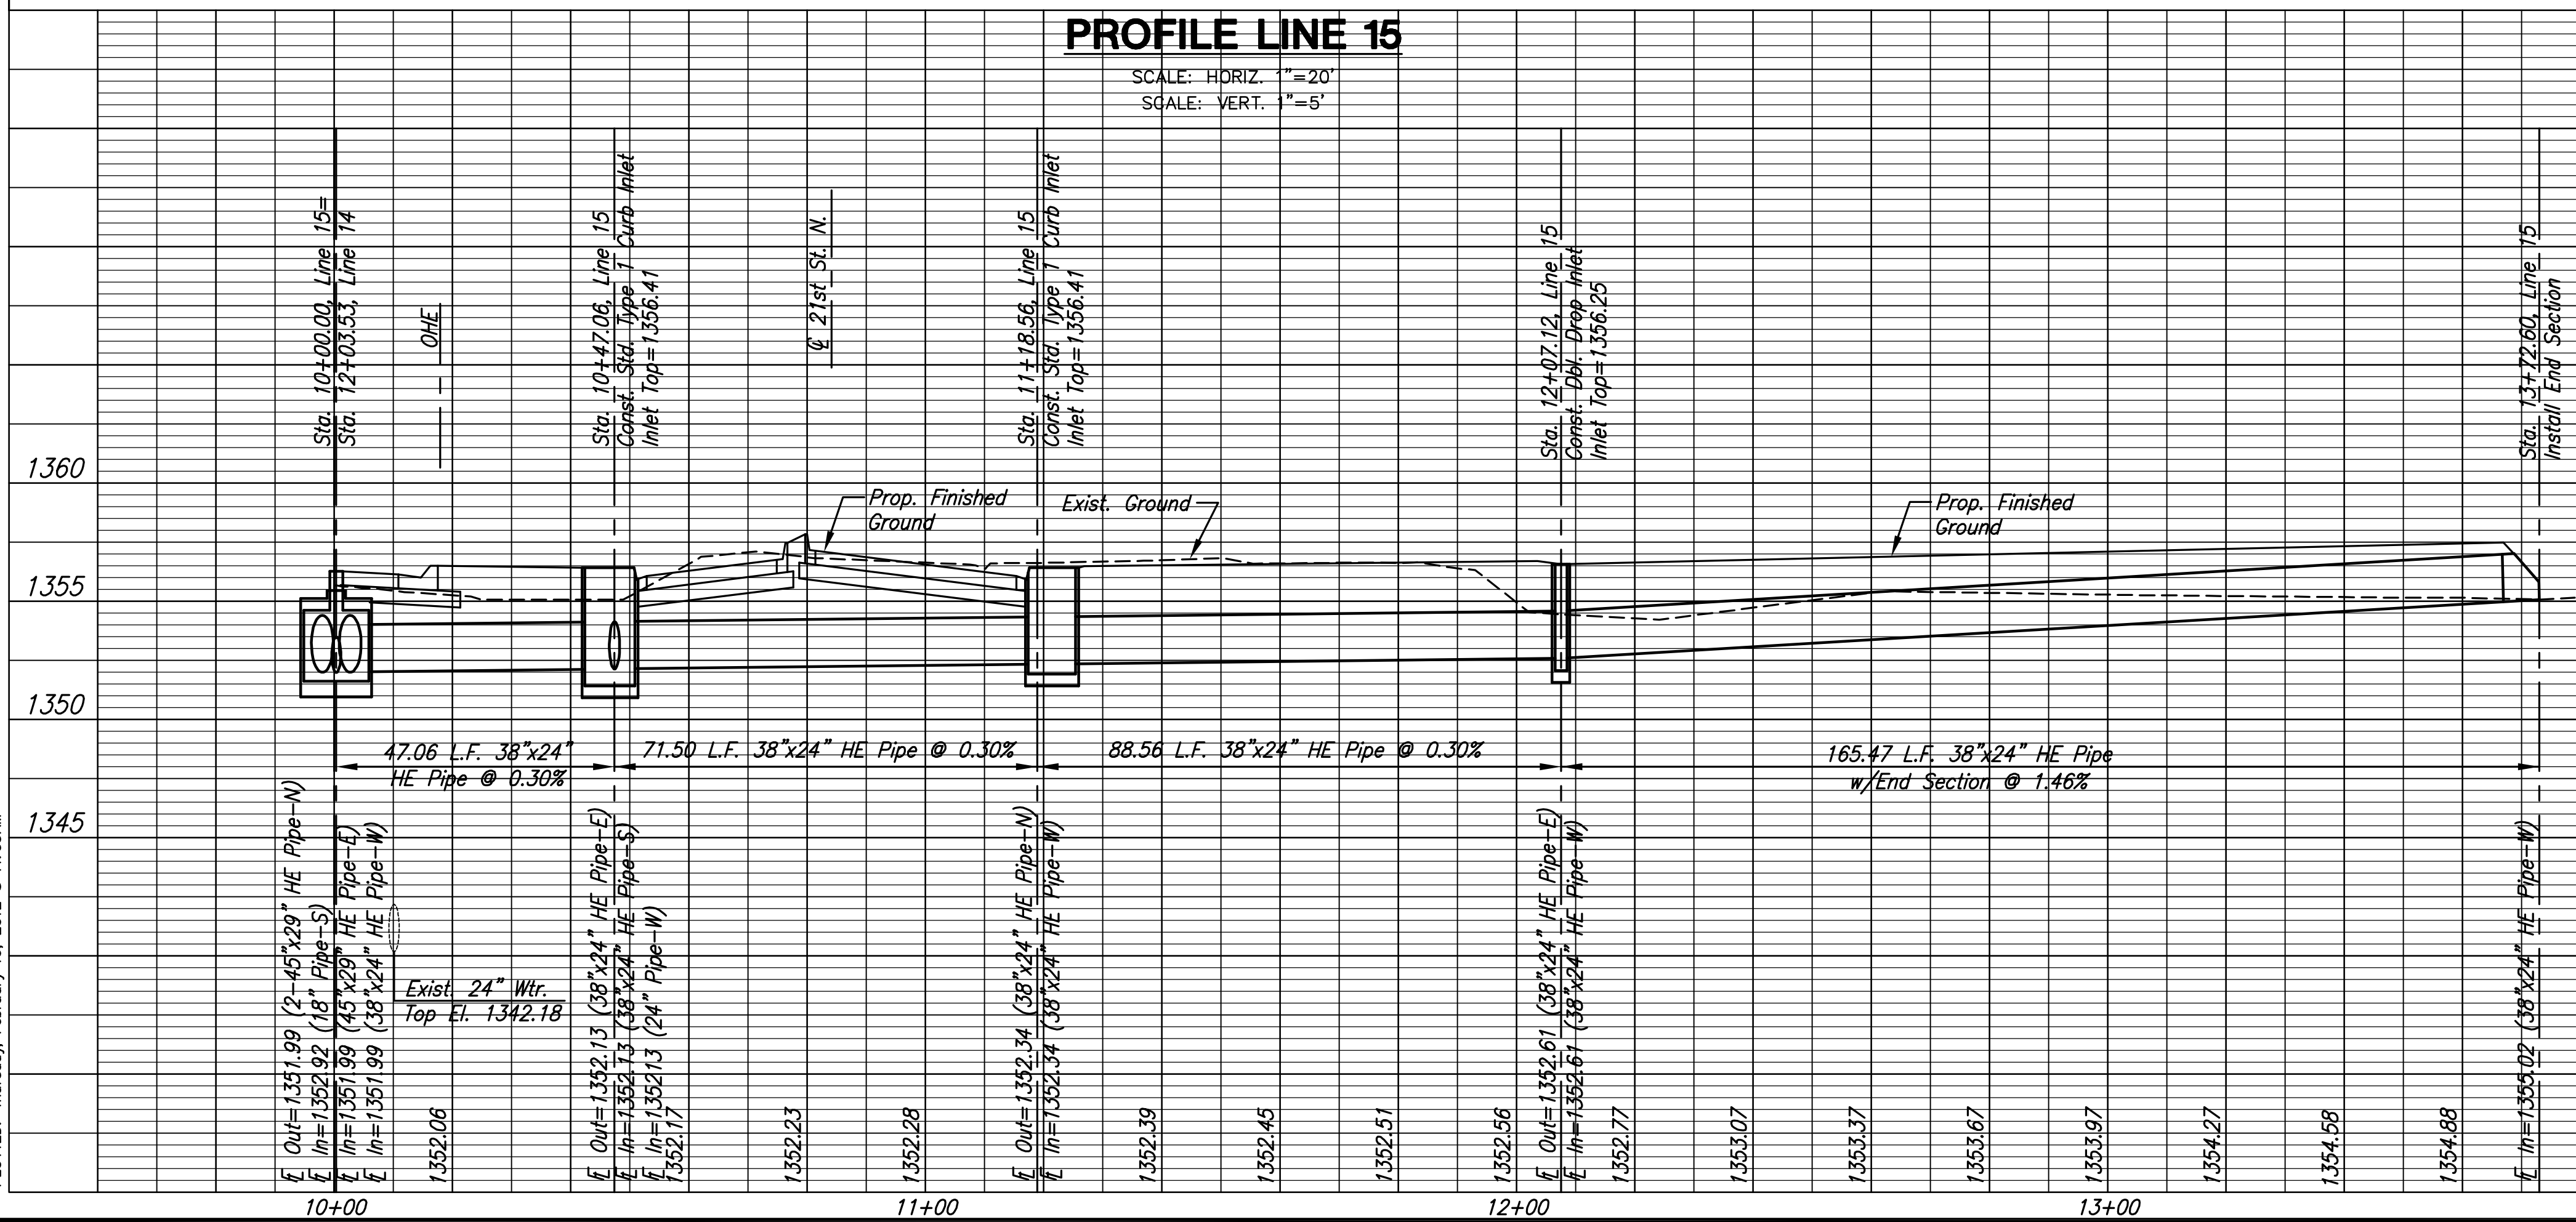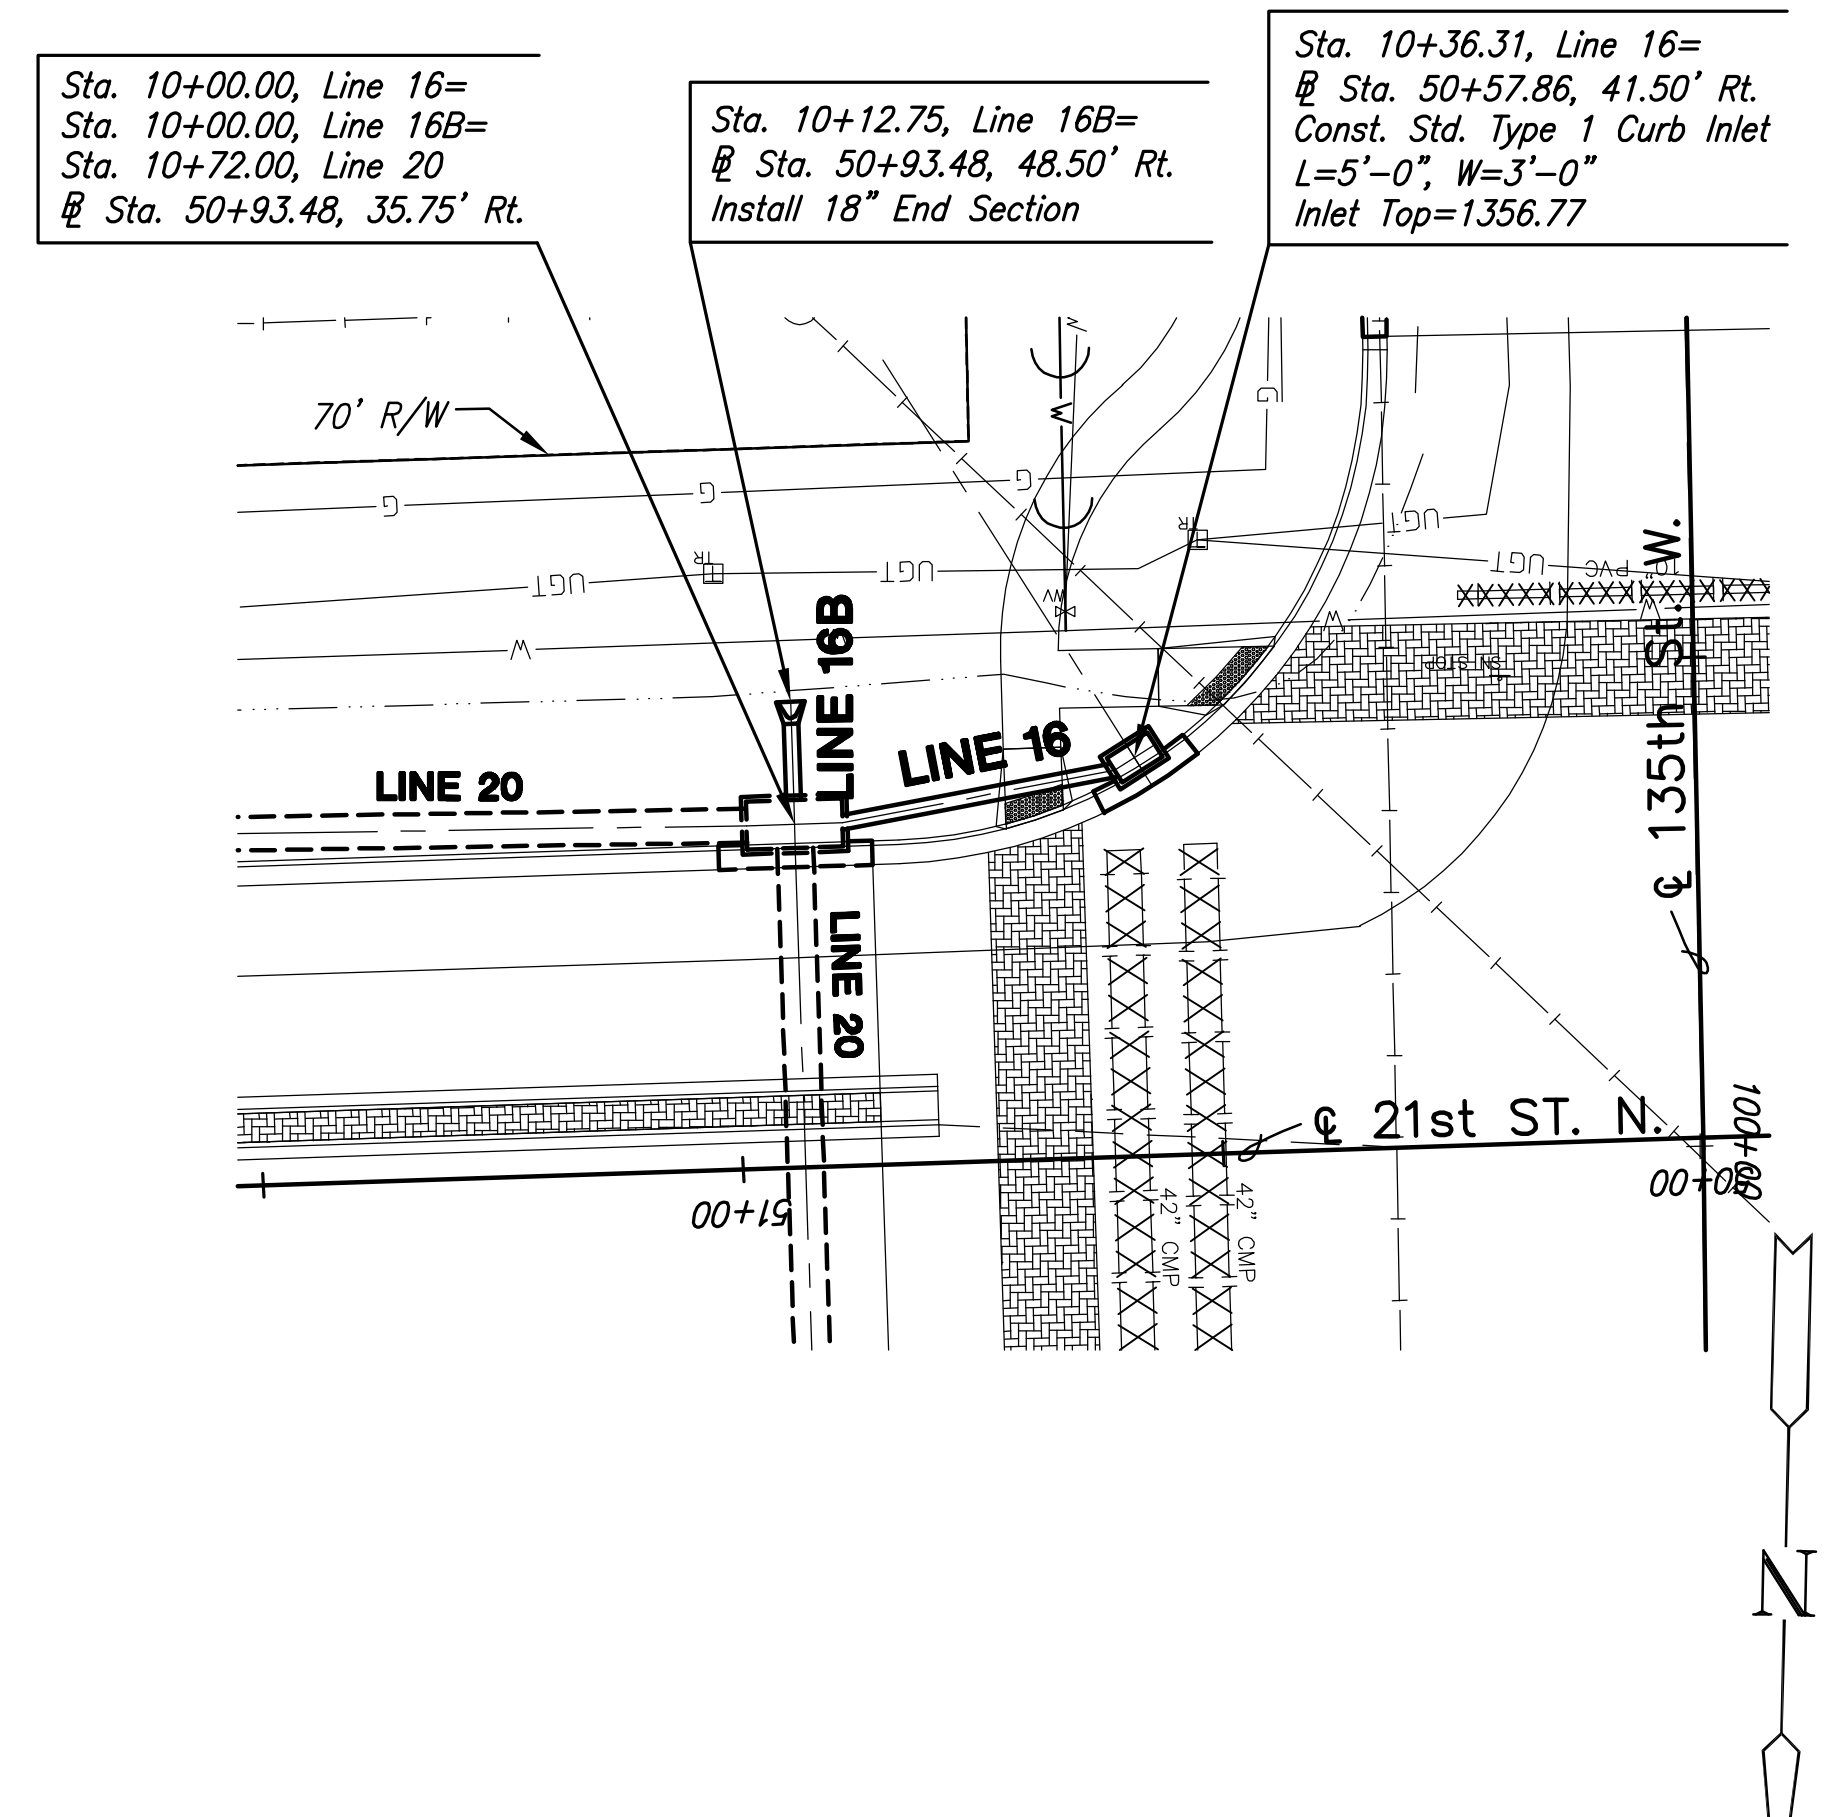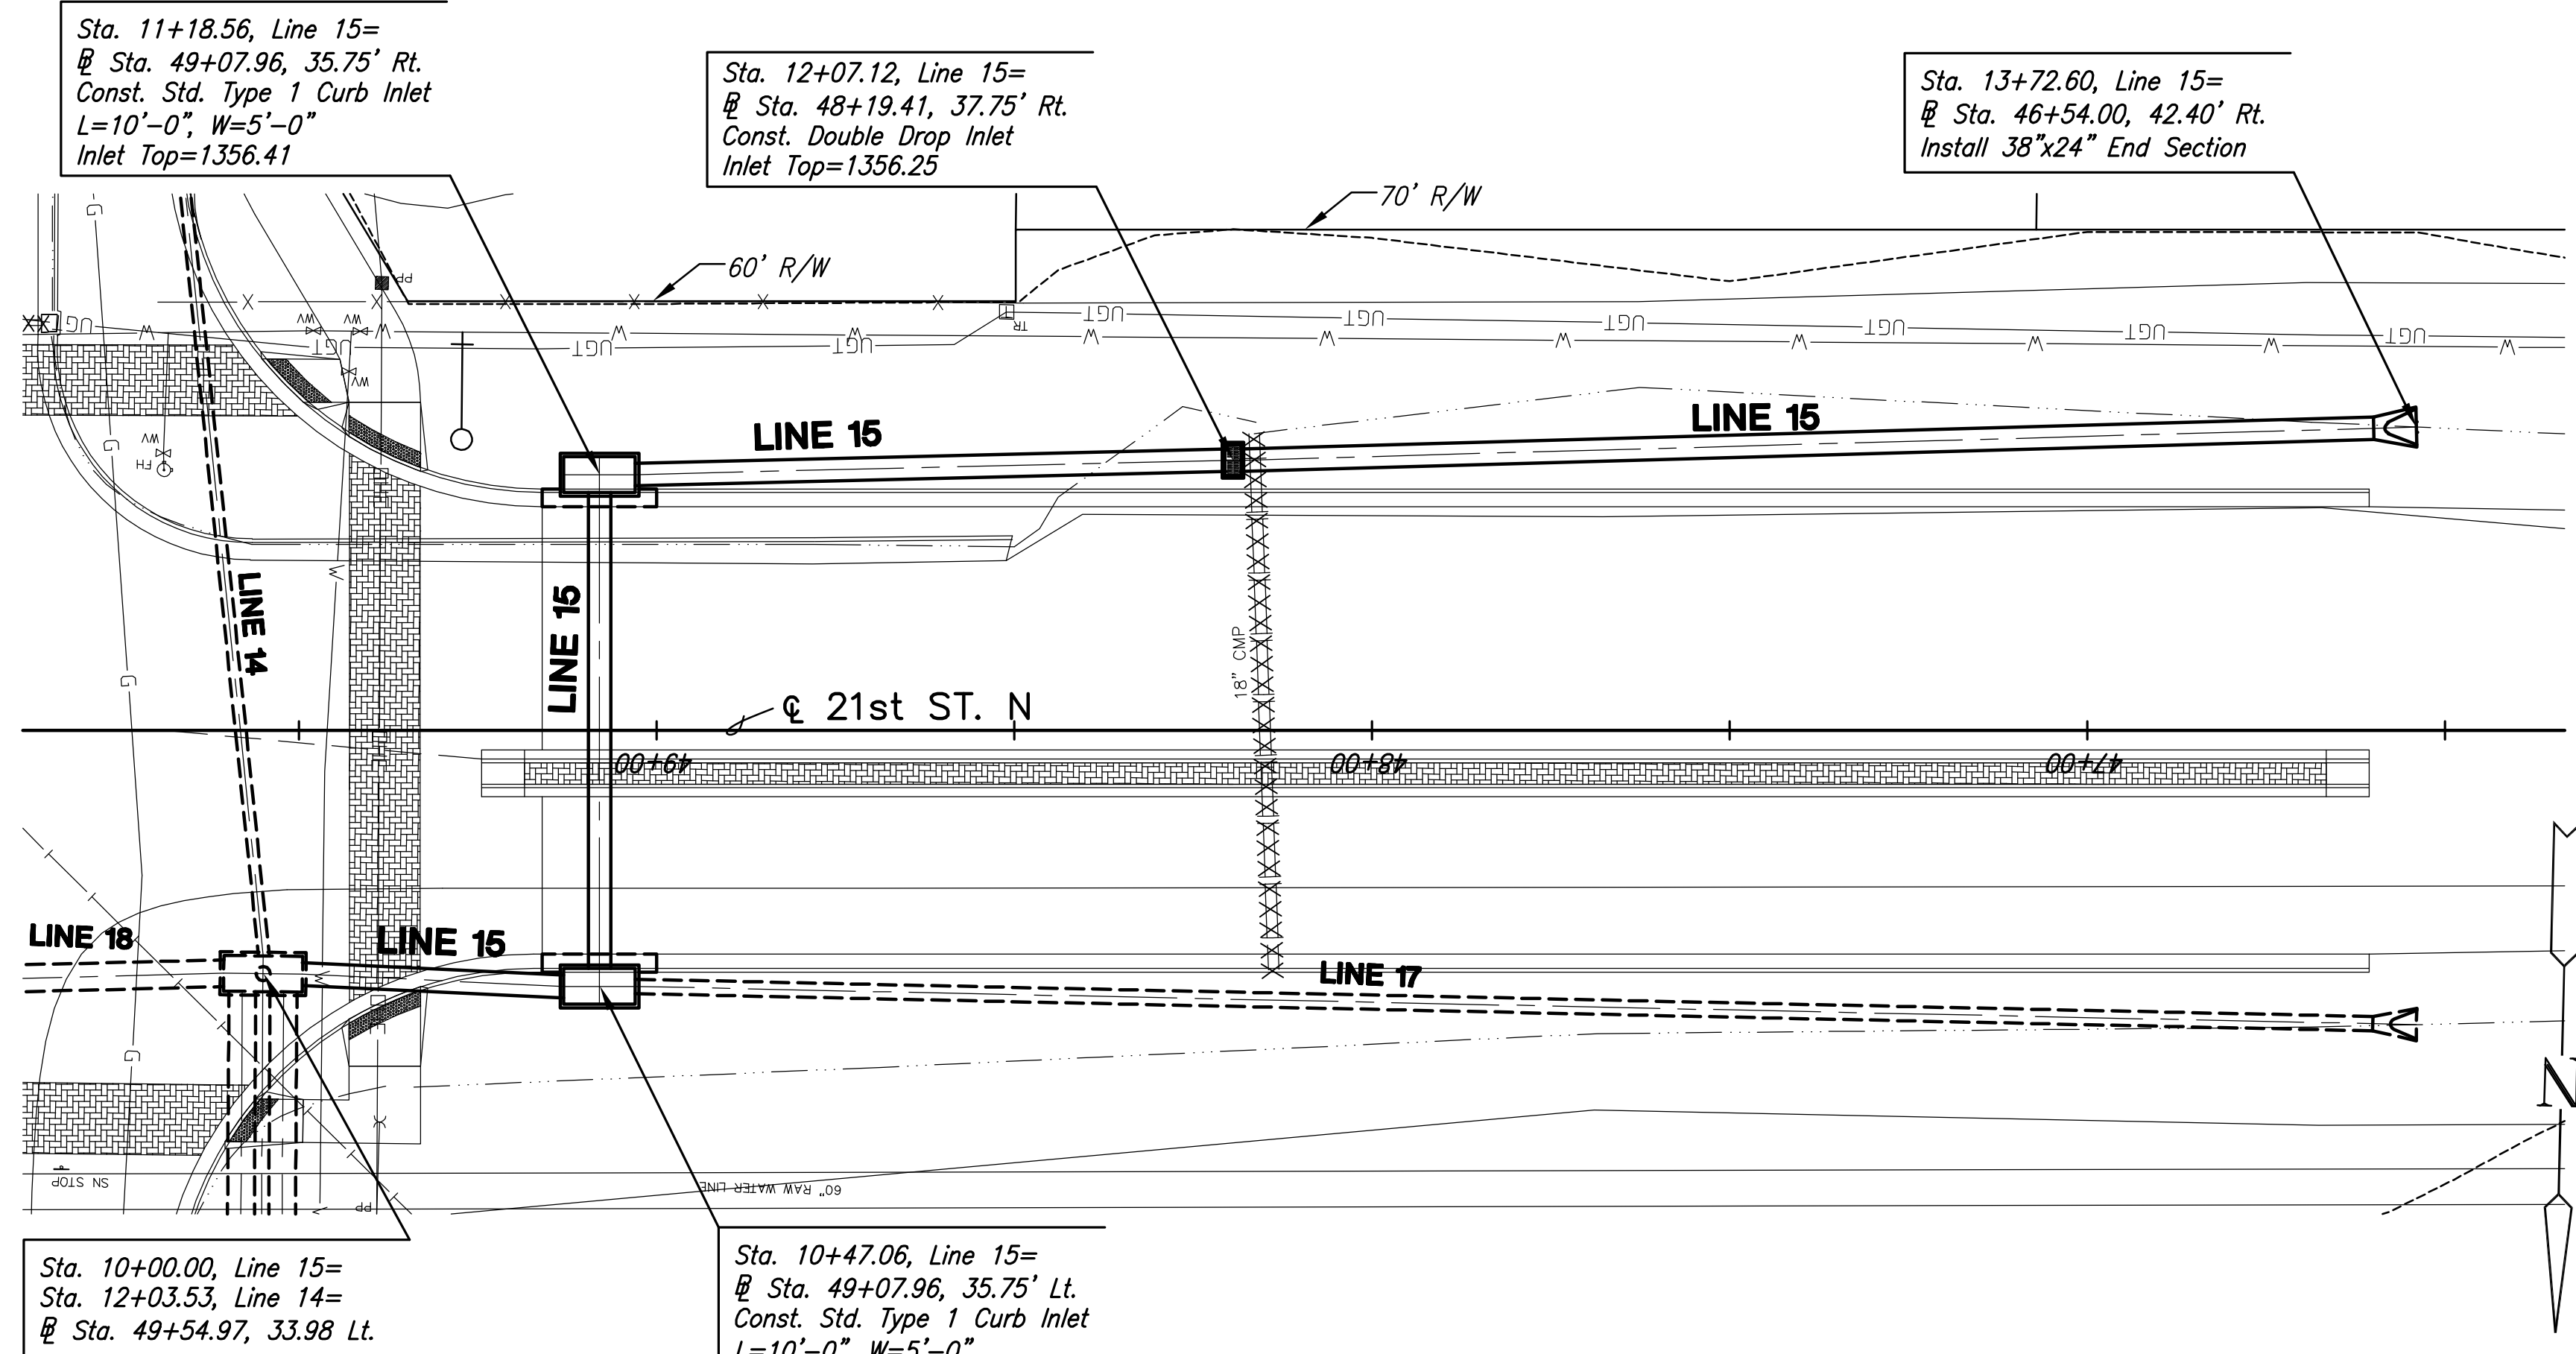

PLOTED: Thursday, February 16, 2012 @ 11:09AM

J:\Civil\10265\DWG\Sws\10265-D18