



**STREET IMPROVEMENTS FOR
135th Street West**
from 13th Street to 21st Street North


**STORM SEWER
LINE 17 &
LINE 22**

SHEET TITLE
MKEC PROJ #10265
PROJECT NUMBER



DESIGN BY: JRA
DRAWN BY: WNU
CHECKED BY: JRA

ISSUED: February 2012
REVISED:


SHEET NO.
44 of 231

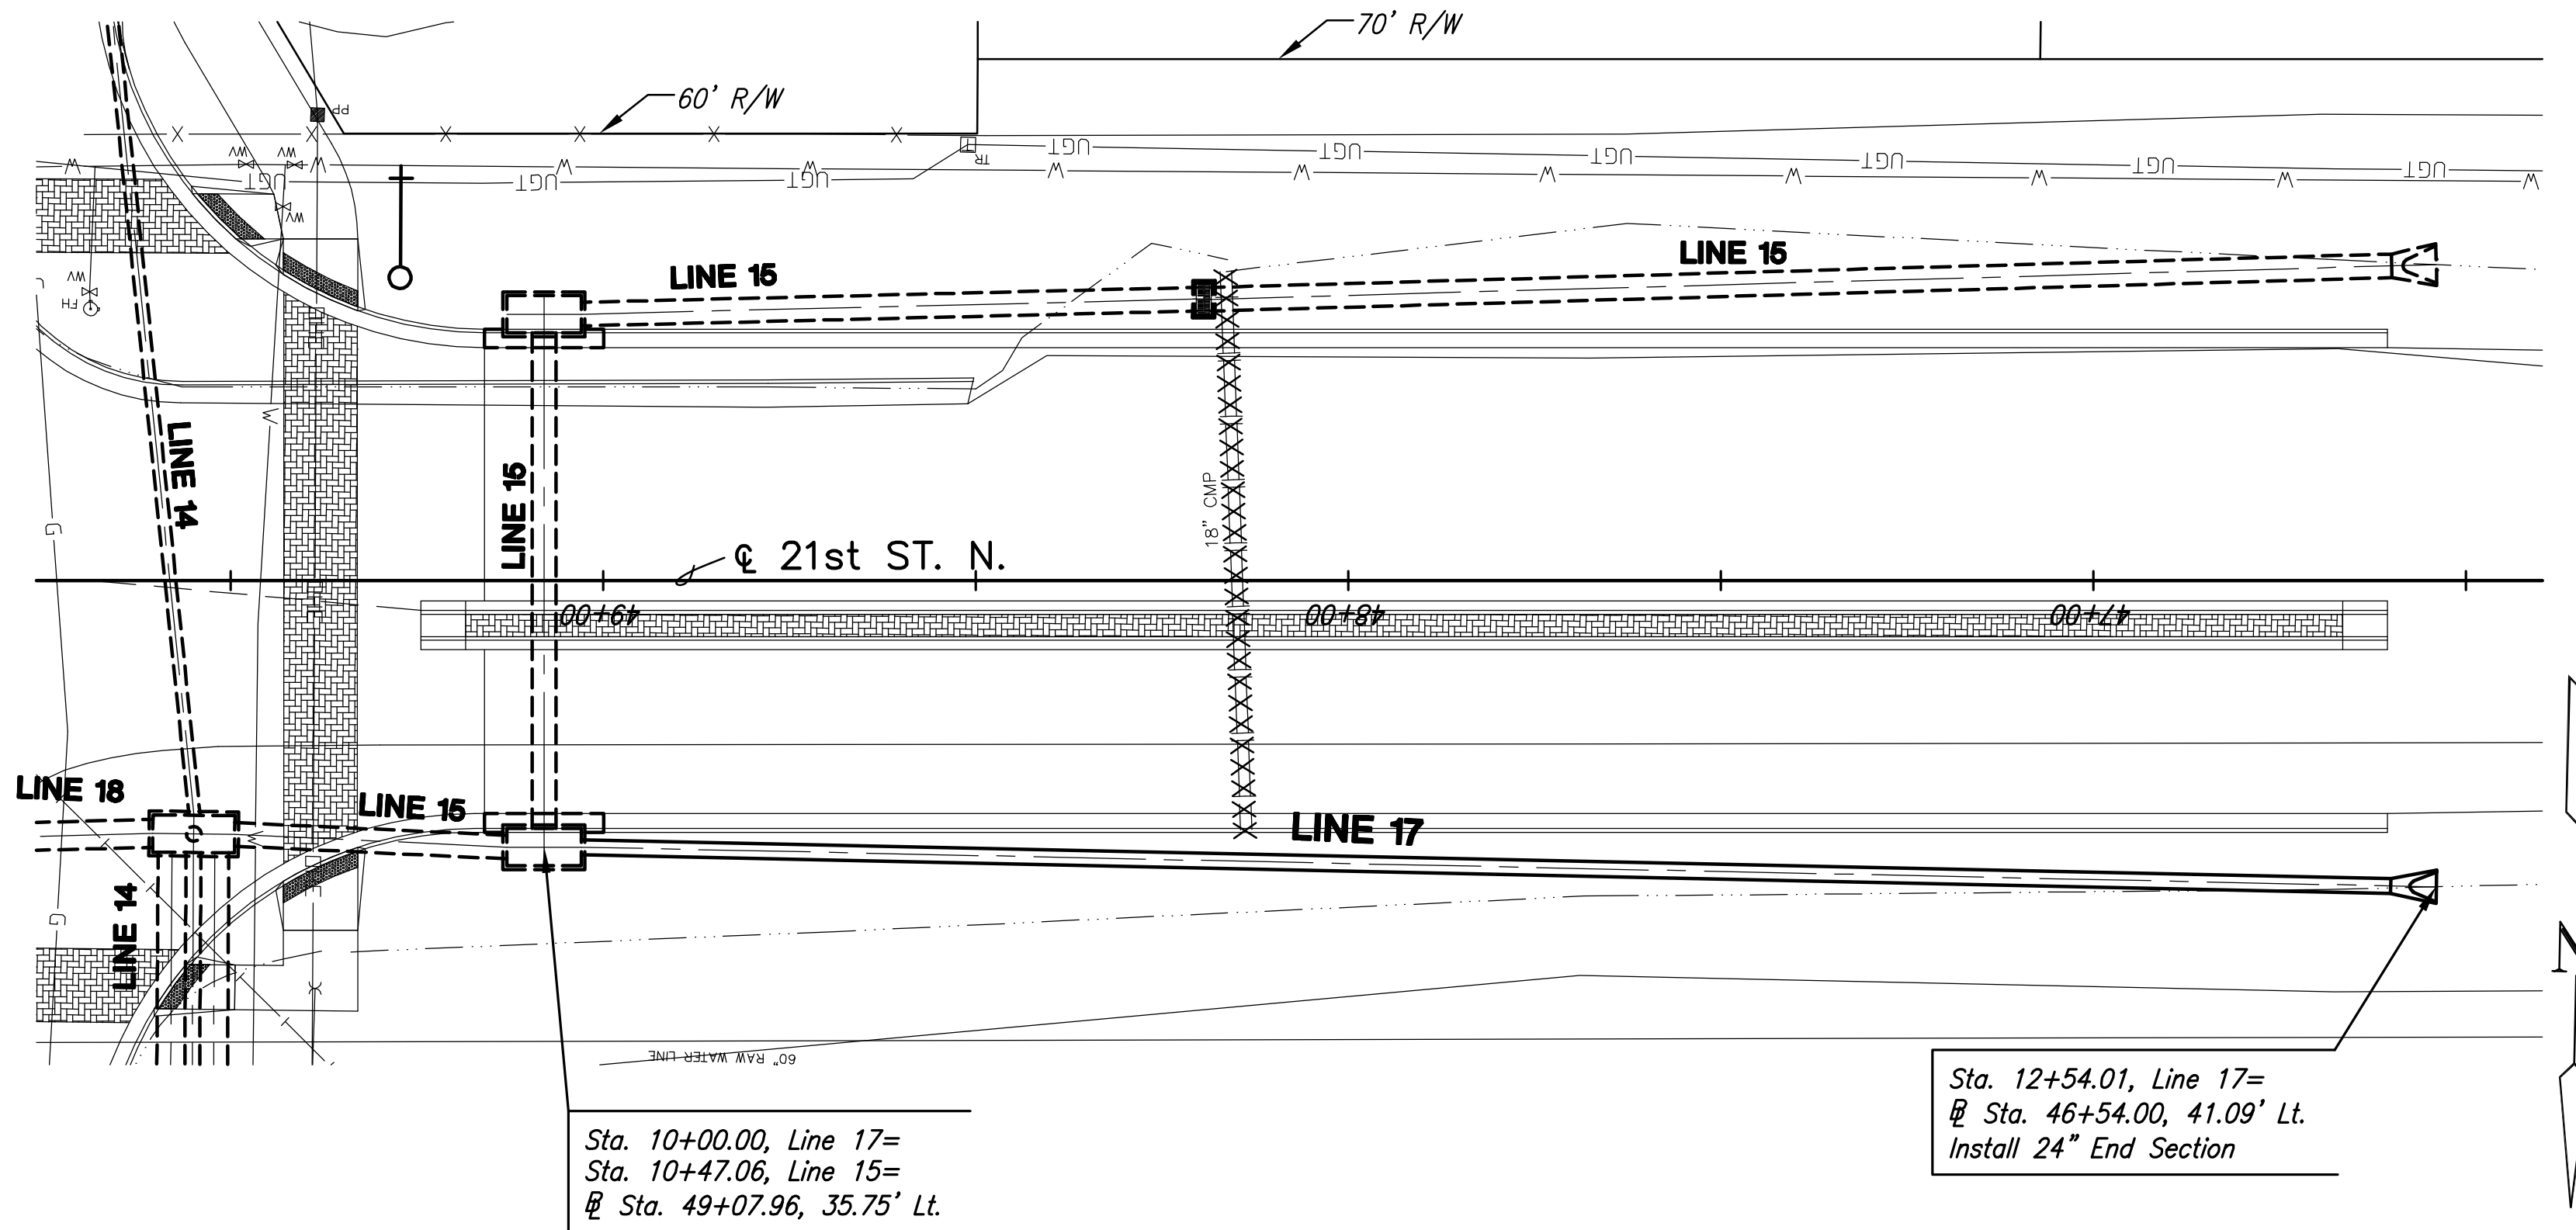

PLAN LINE 17

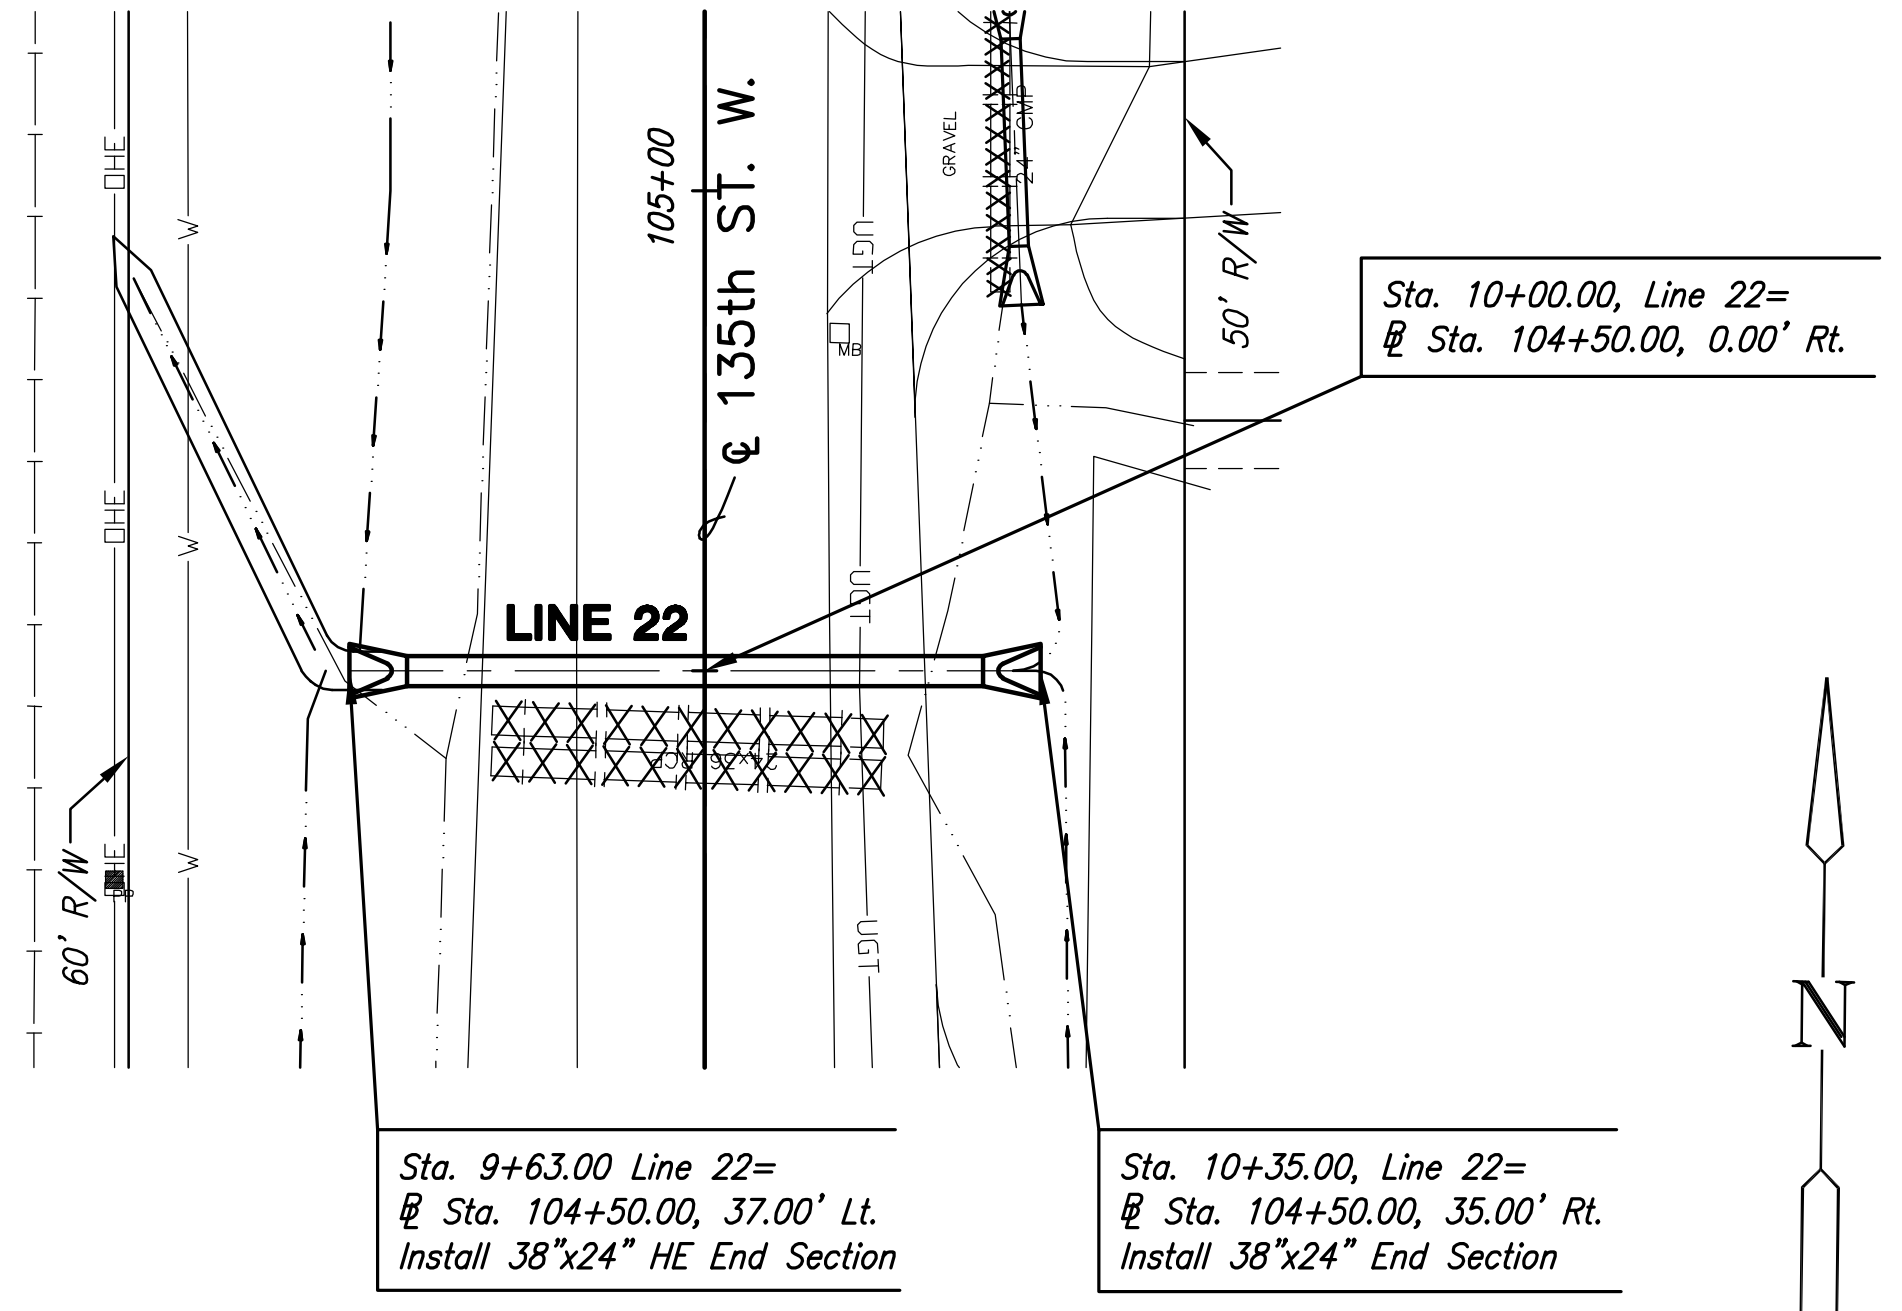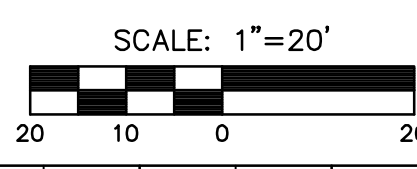


PLAN LINE 22

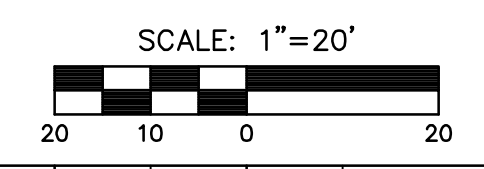


PROFILE LINE 17

SCALE: HORIZ. 1"=20'
SCALE: VERT. 1"=5'

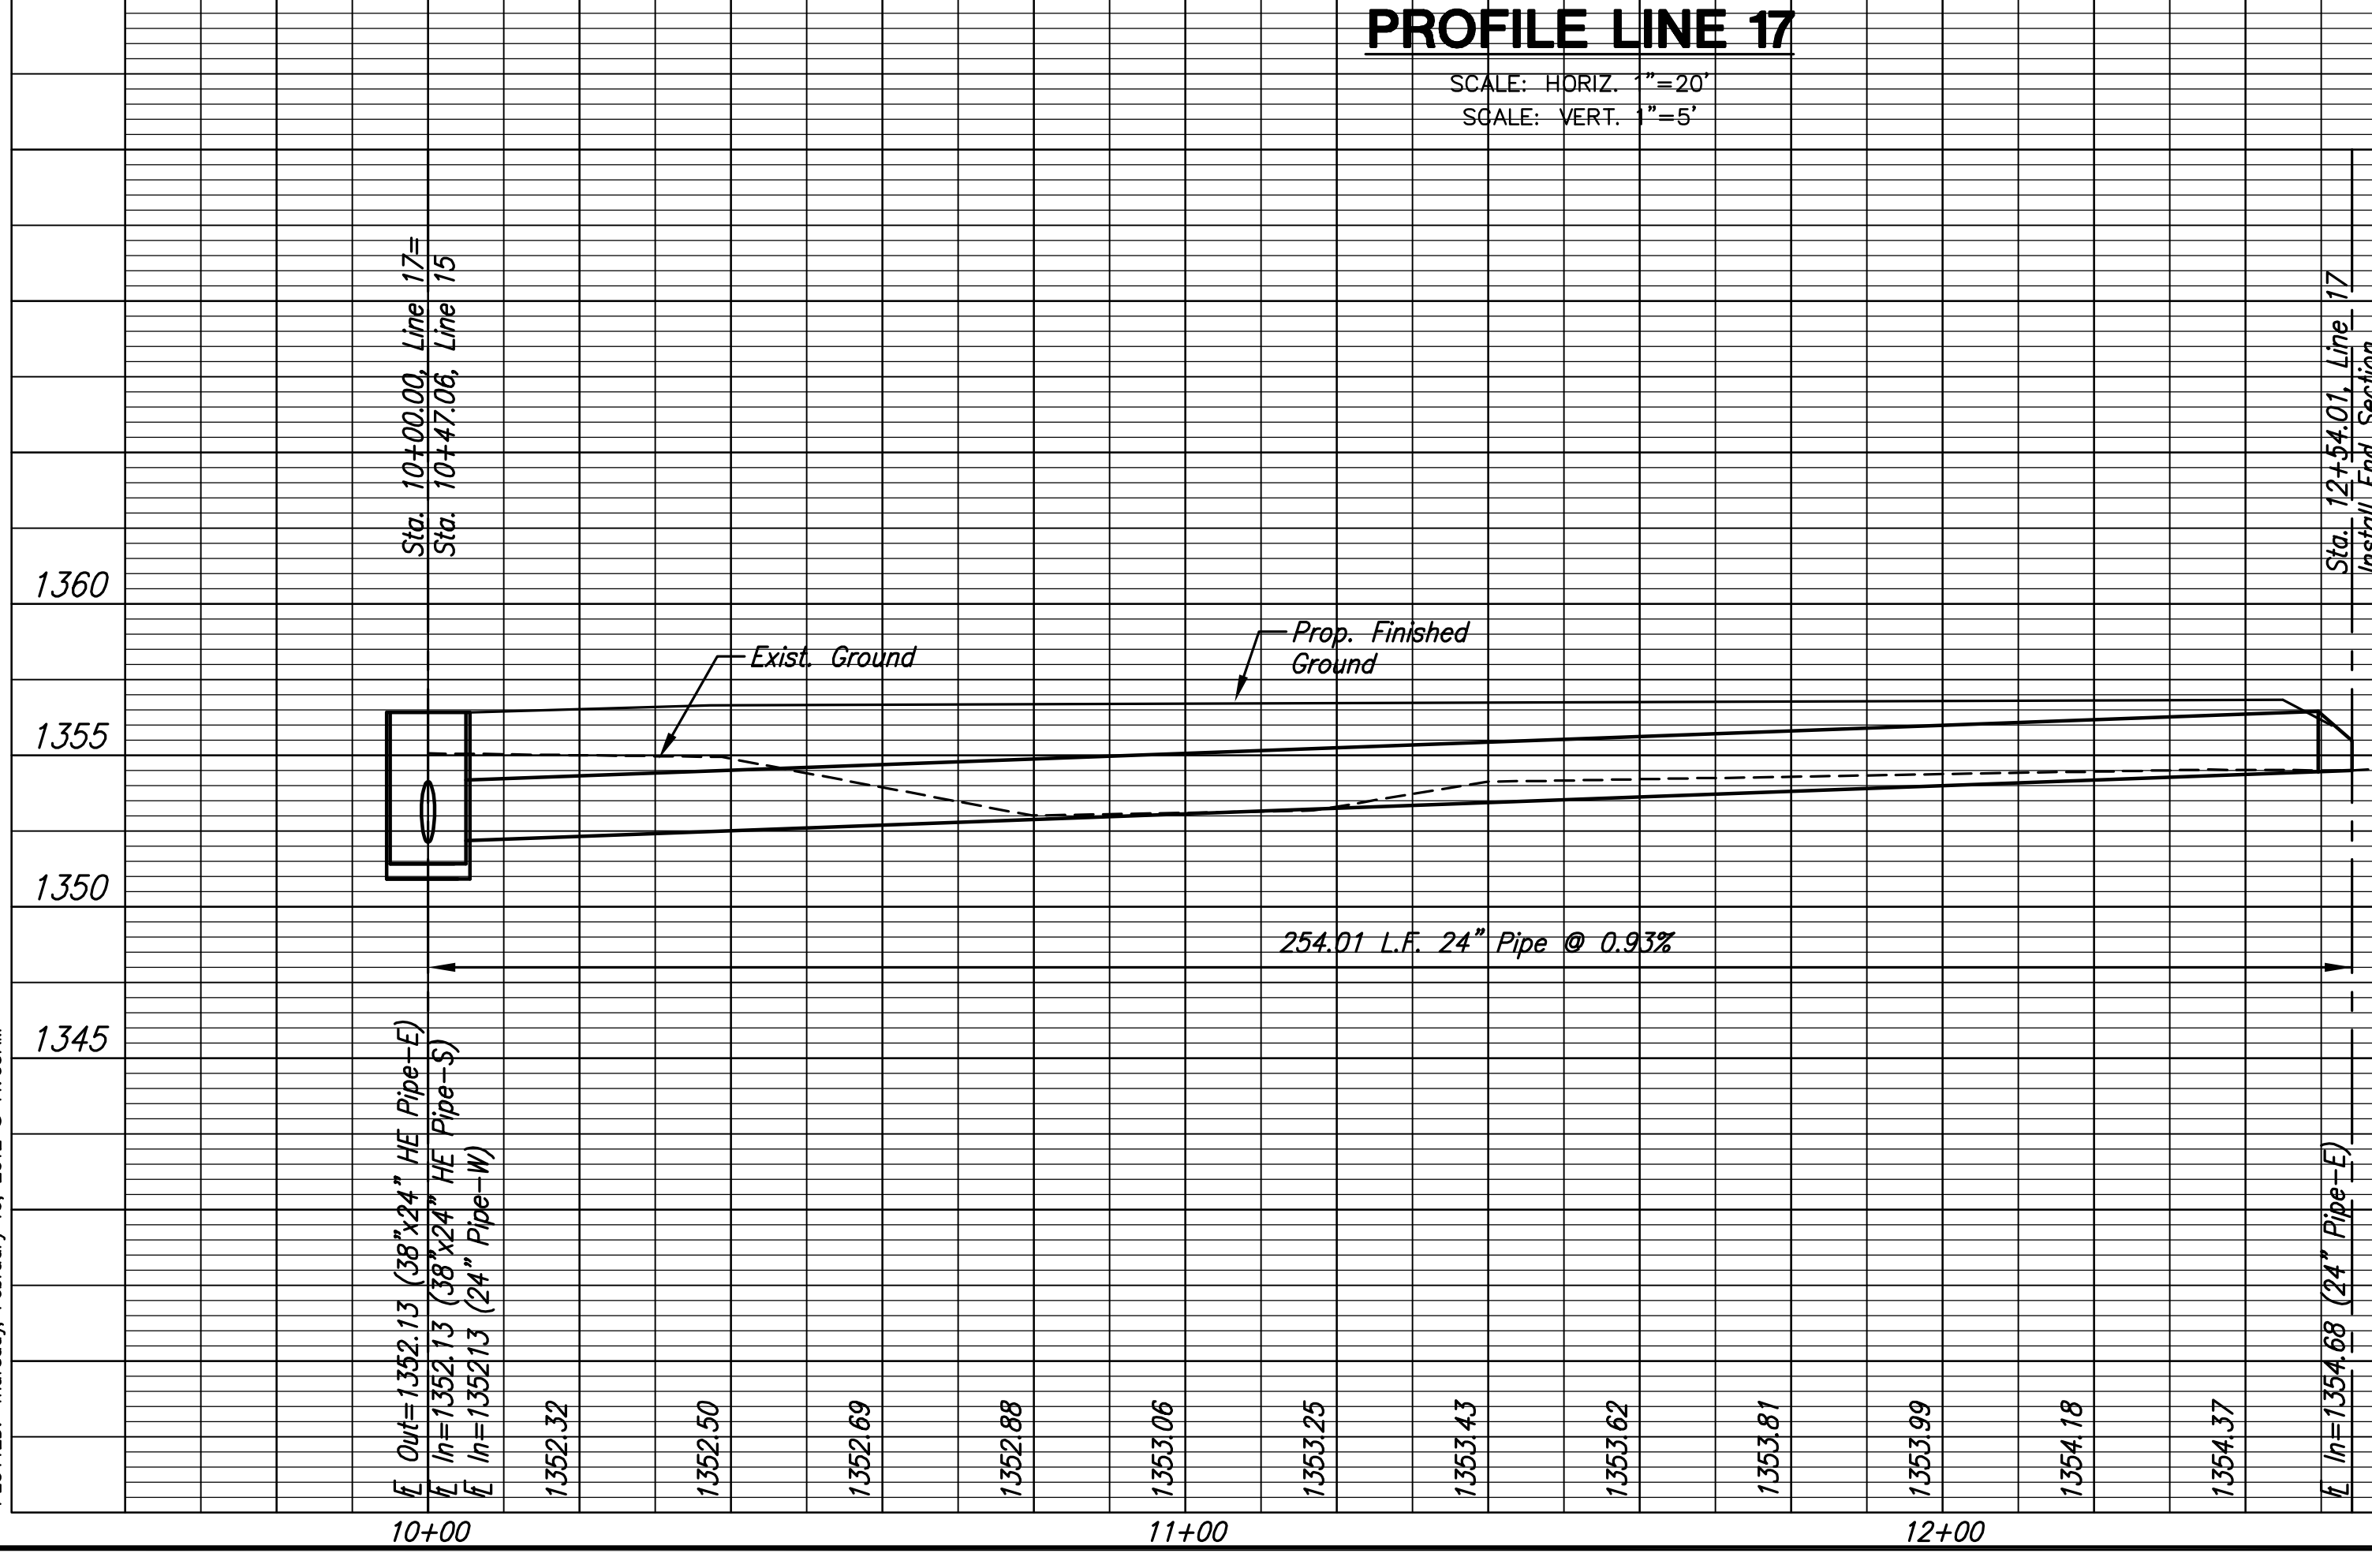

PROFILE LINE 22

SCALE: HORIZ. 1"=20'
SCALE: VERT. 1"=5'

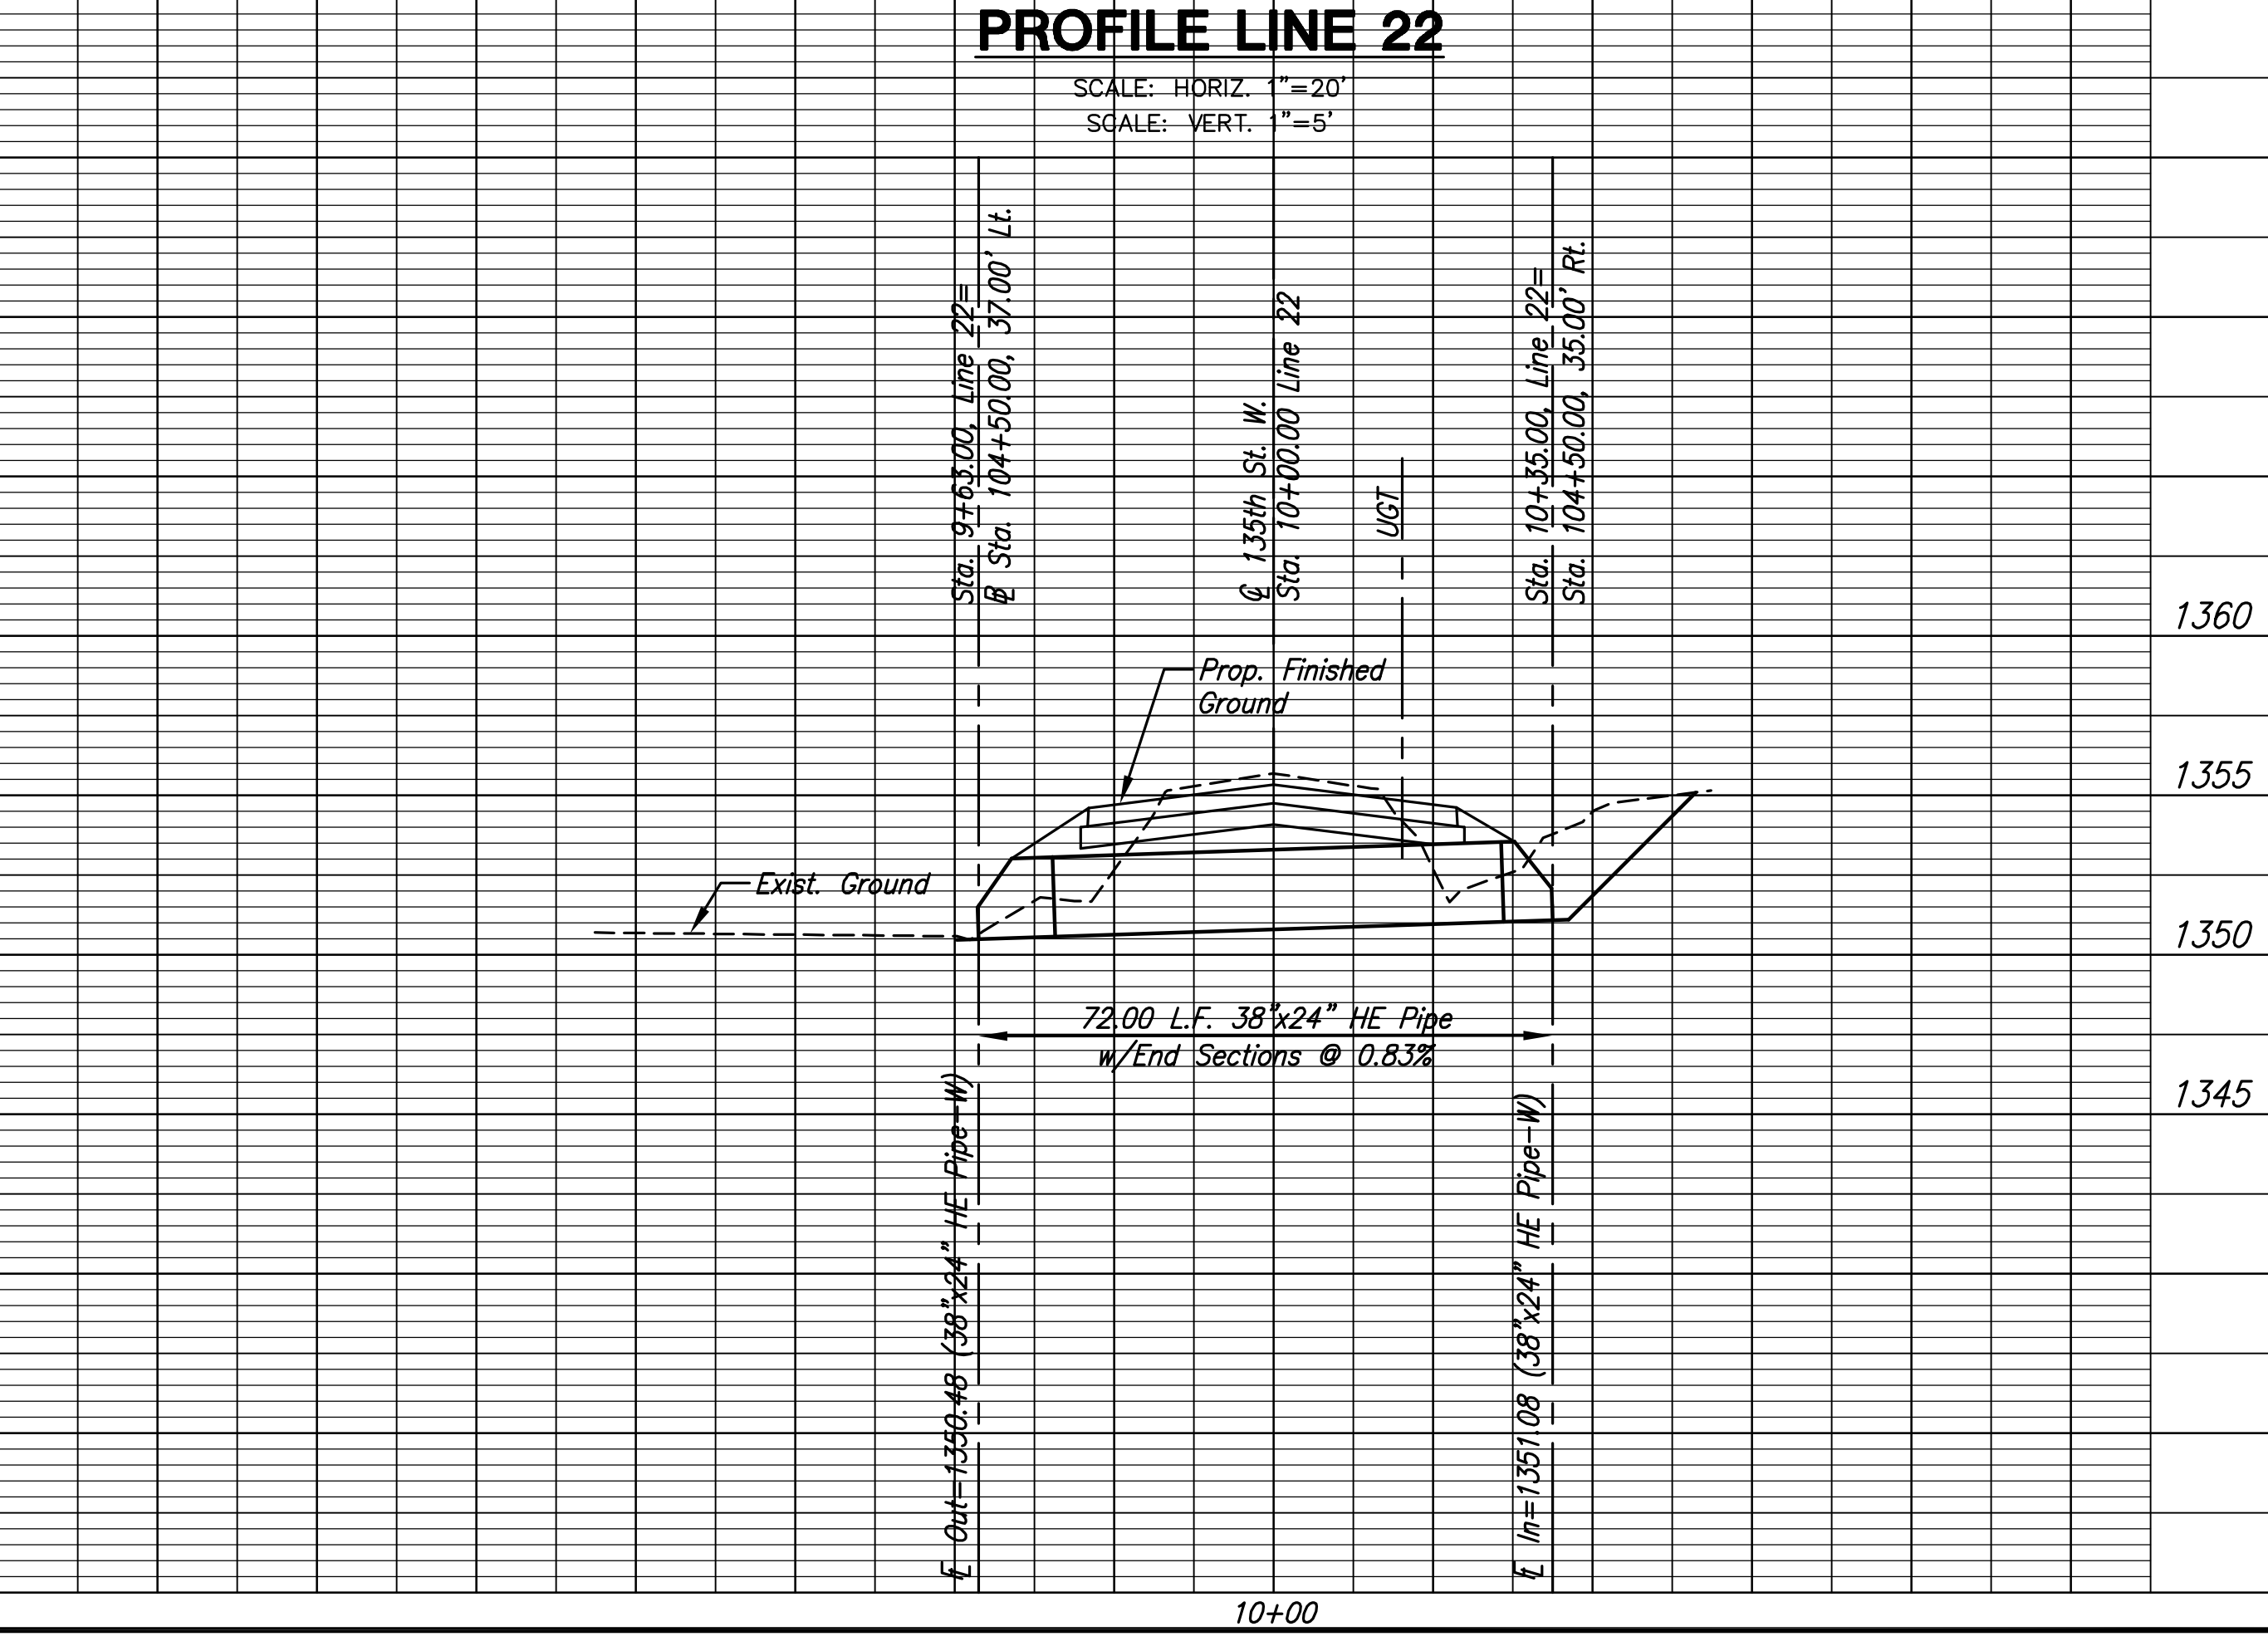

PLOTED: Thursday, February 16, 2012 @ 11:09AM

J:\Civil\10265\DWG\Sws\10265-D19