

**STREET IMPROVEMENTS FOR
135th Street West**
from 13th Street to 21st Street North


**STORM SEWER
LINE 28
&
LINE 29**

MKEC PROJ #10265
PROJECT NUMBER



DESIGN BY: JRA
DRAWN BY: WNU
CHECKED BY: JRA

ISSUED: February 2012
REVISED:




SHEET NO.
51 of 231

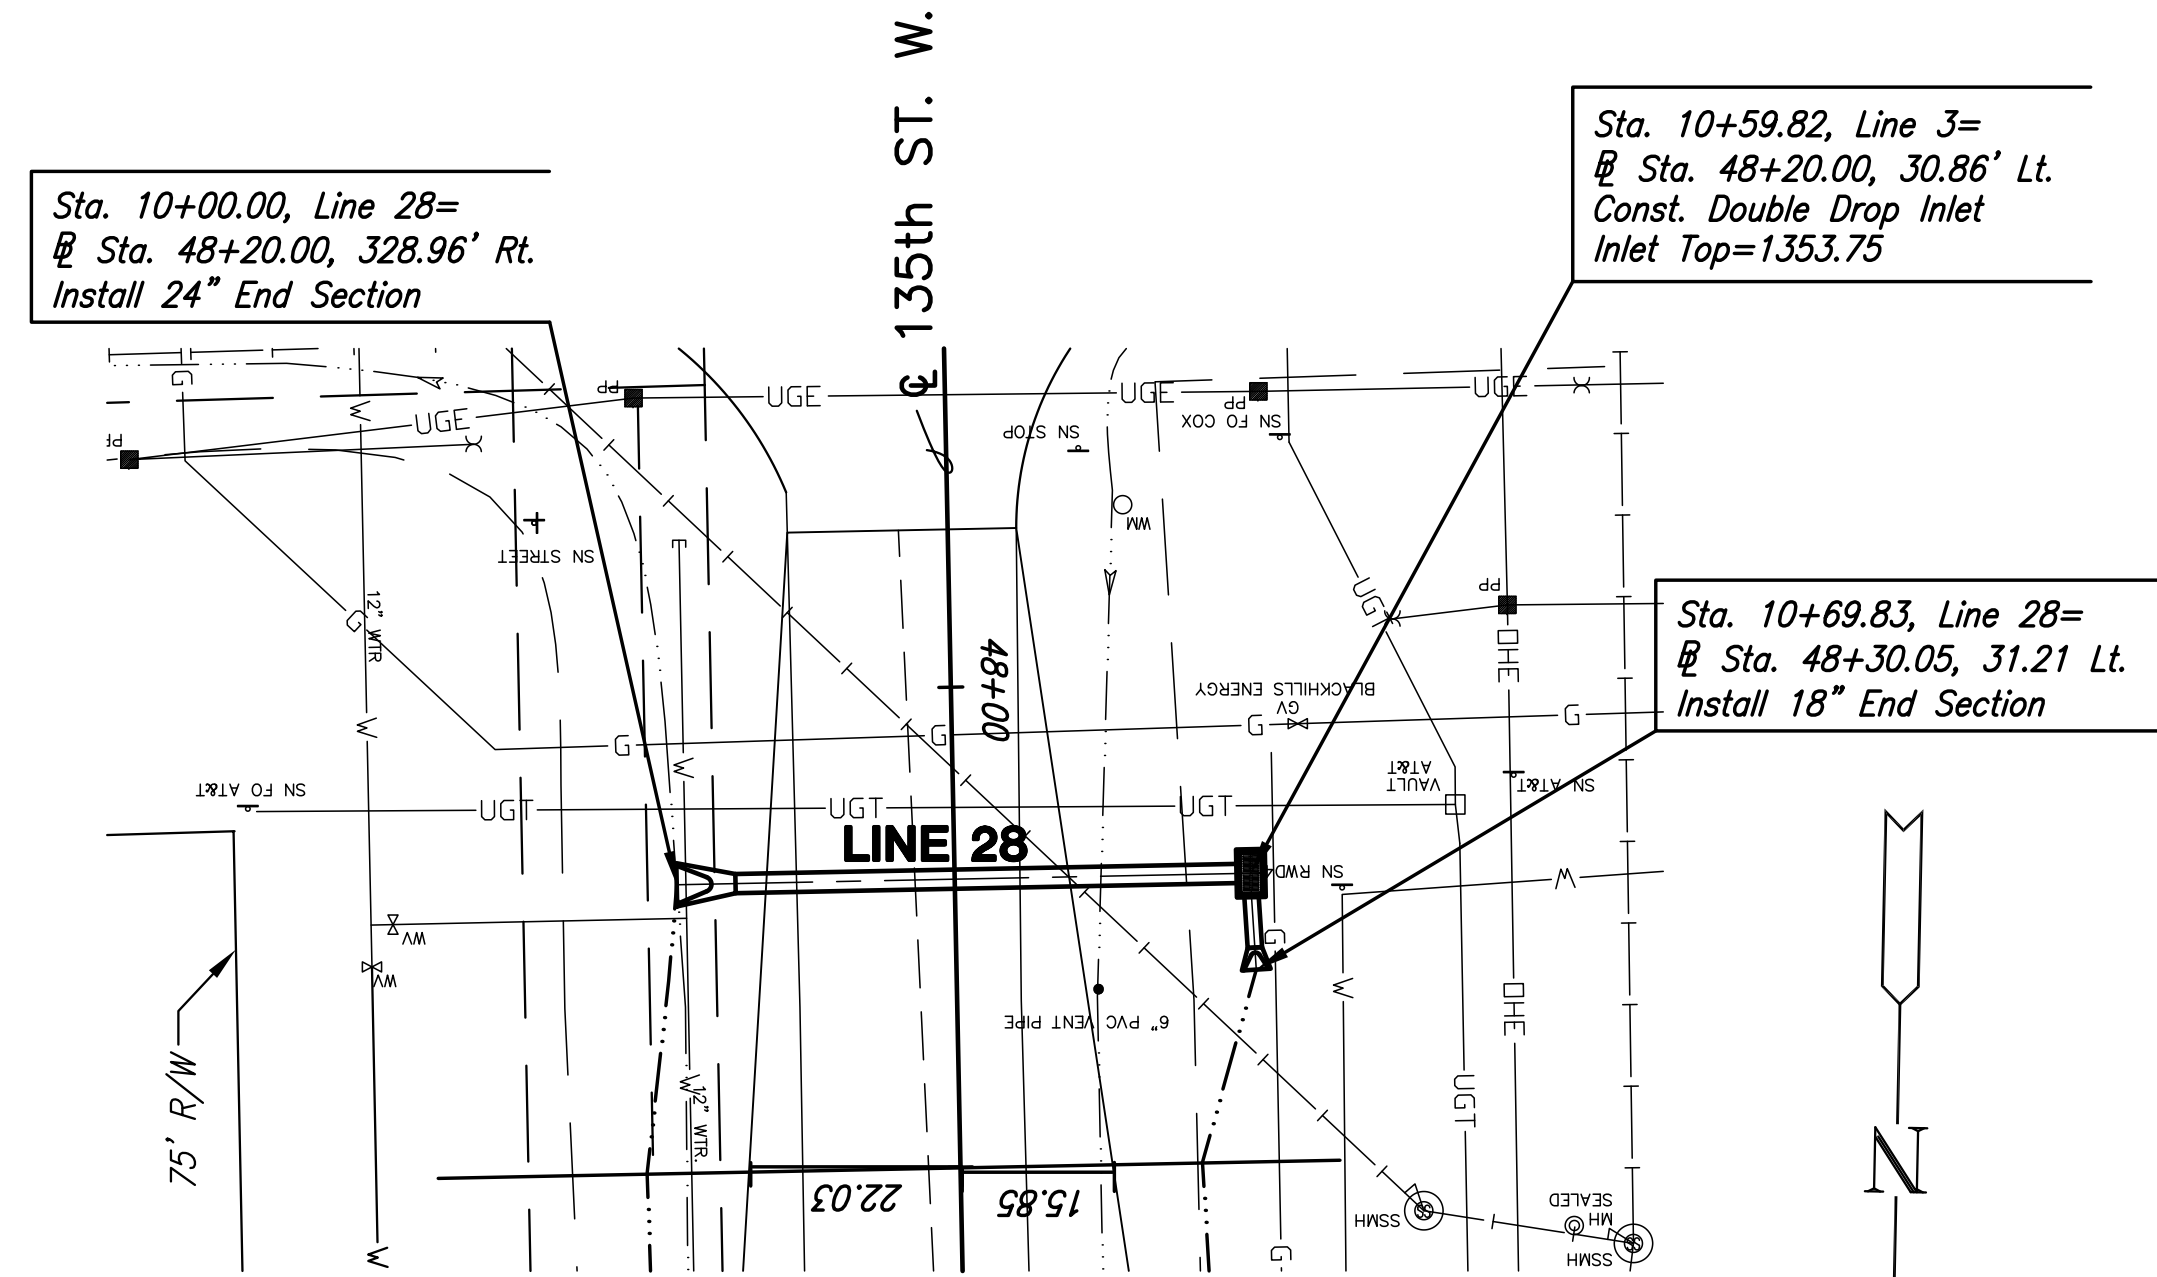

PLAN LINE 28

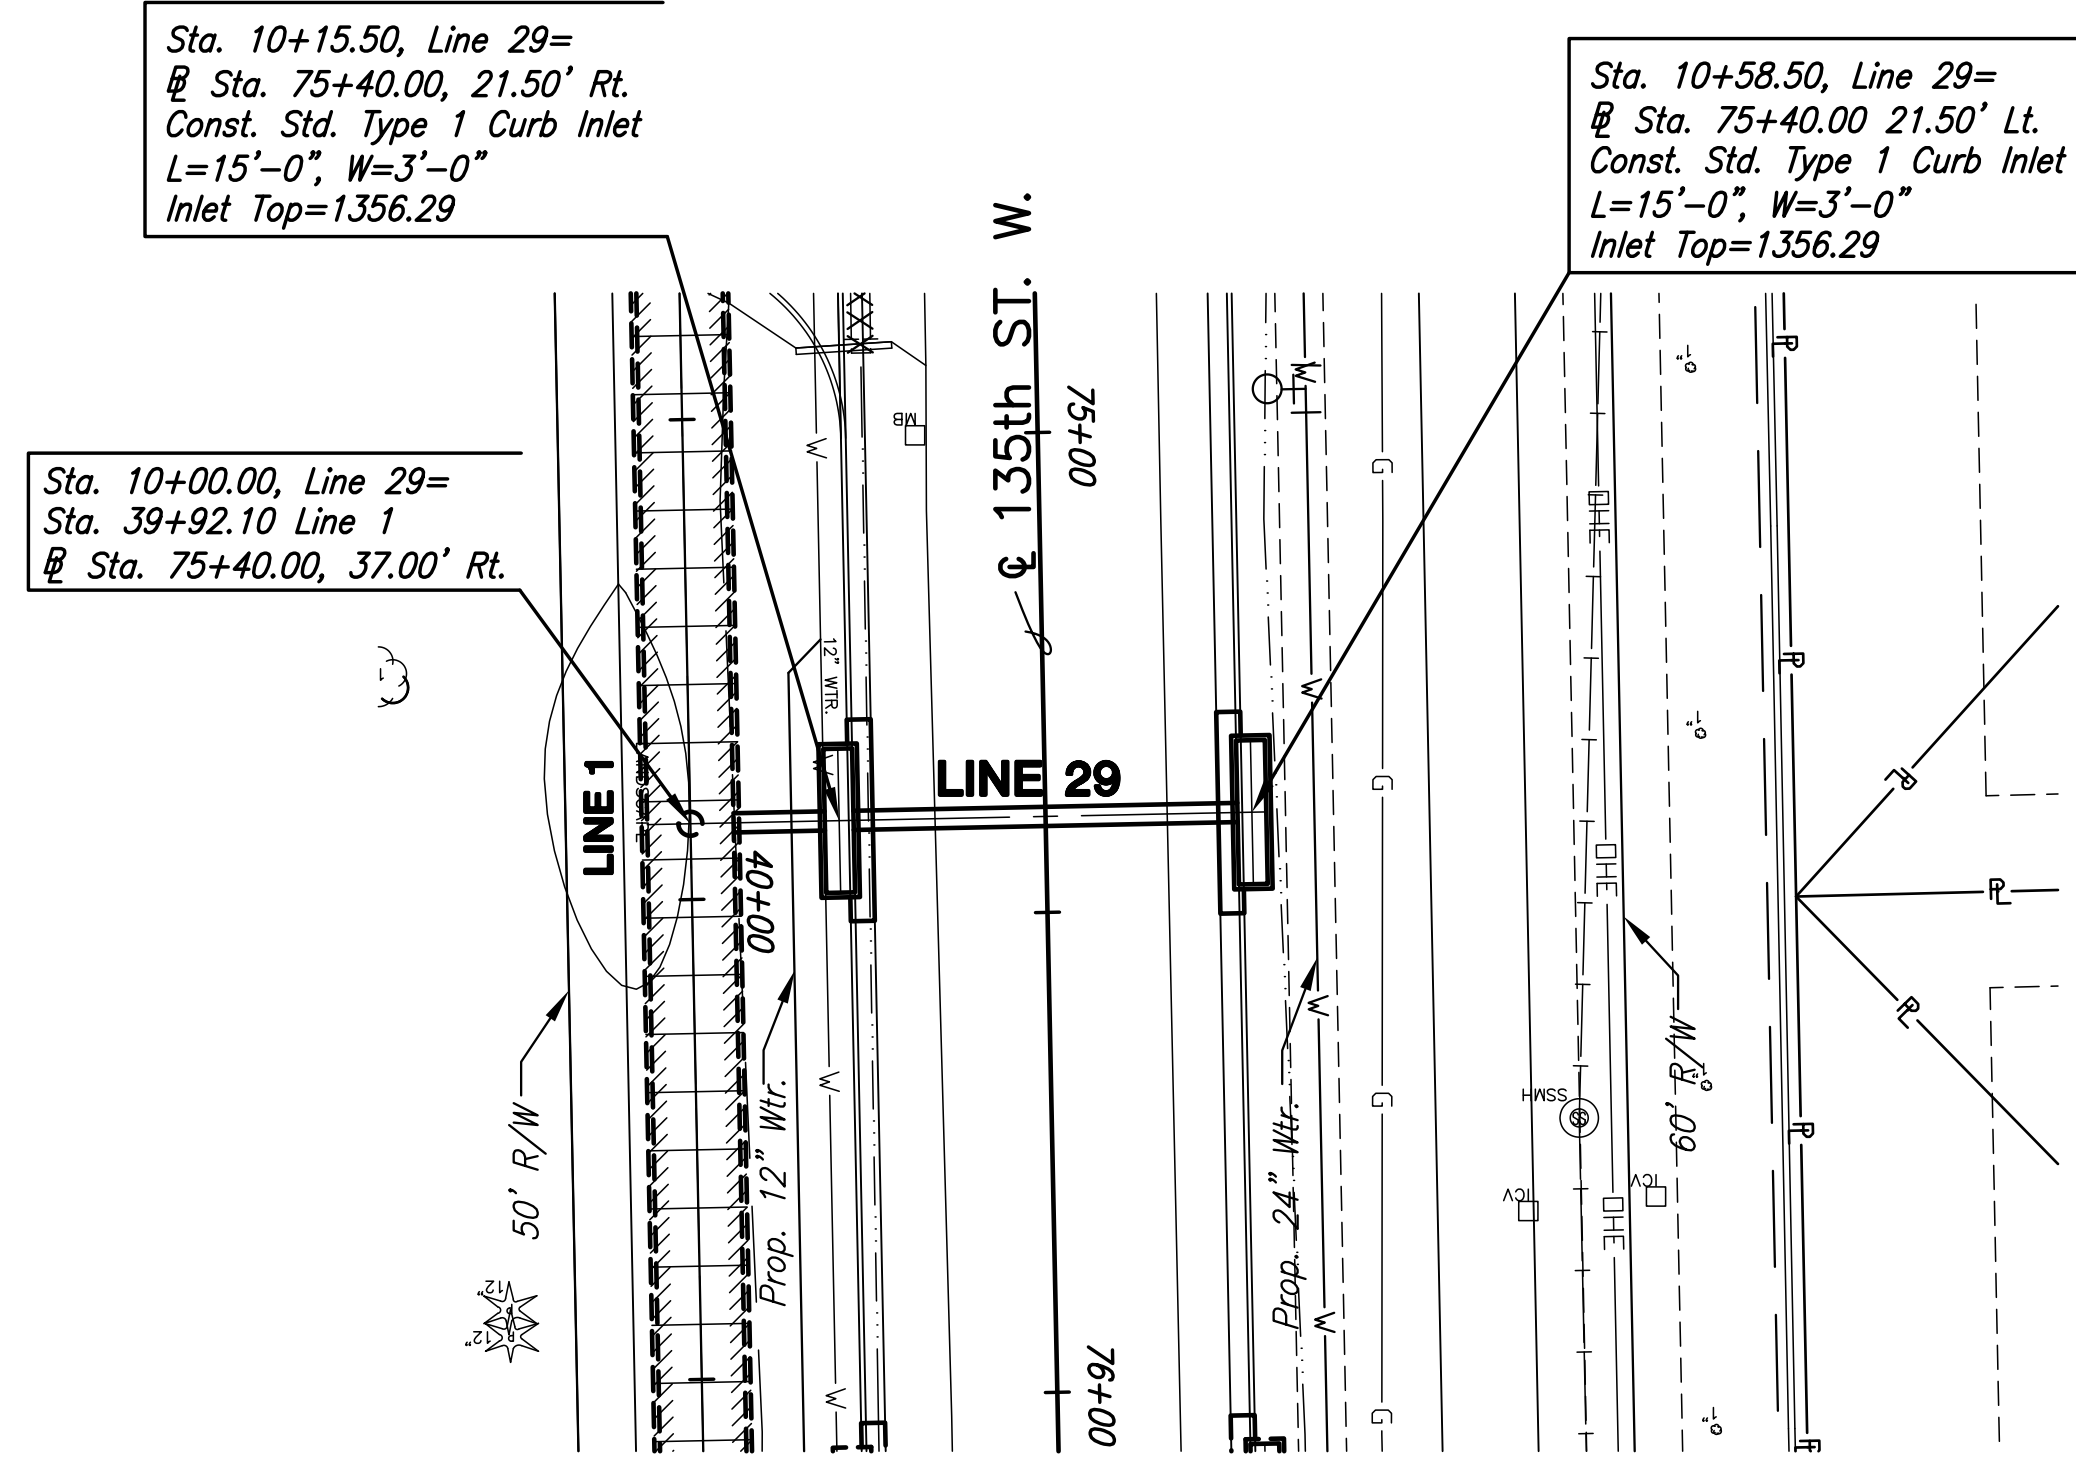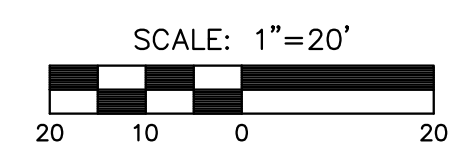

PLAN LINE 29

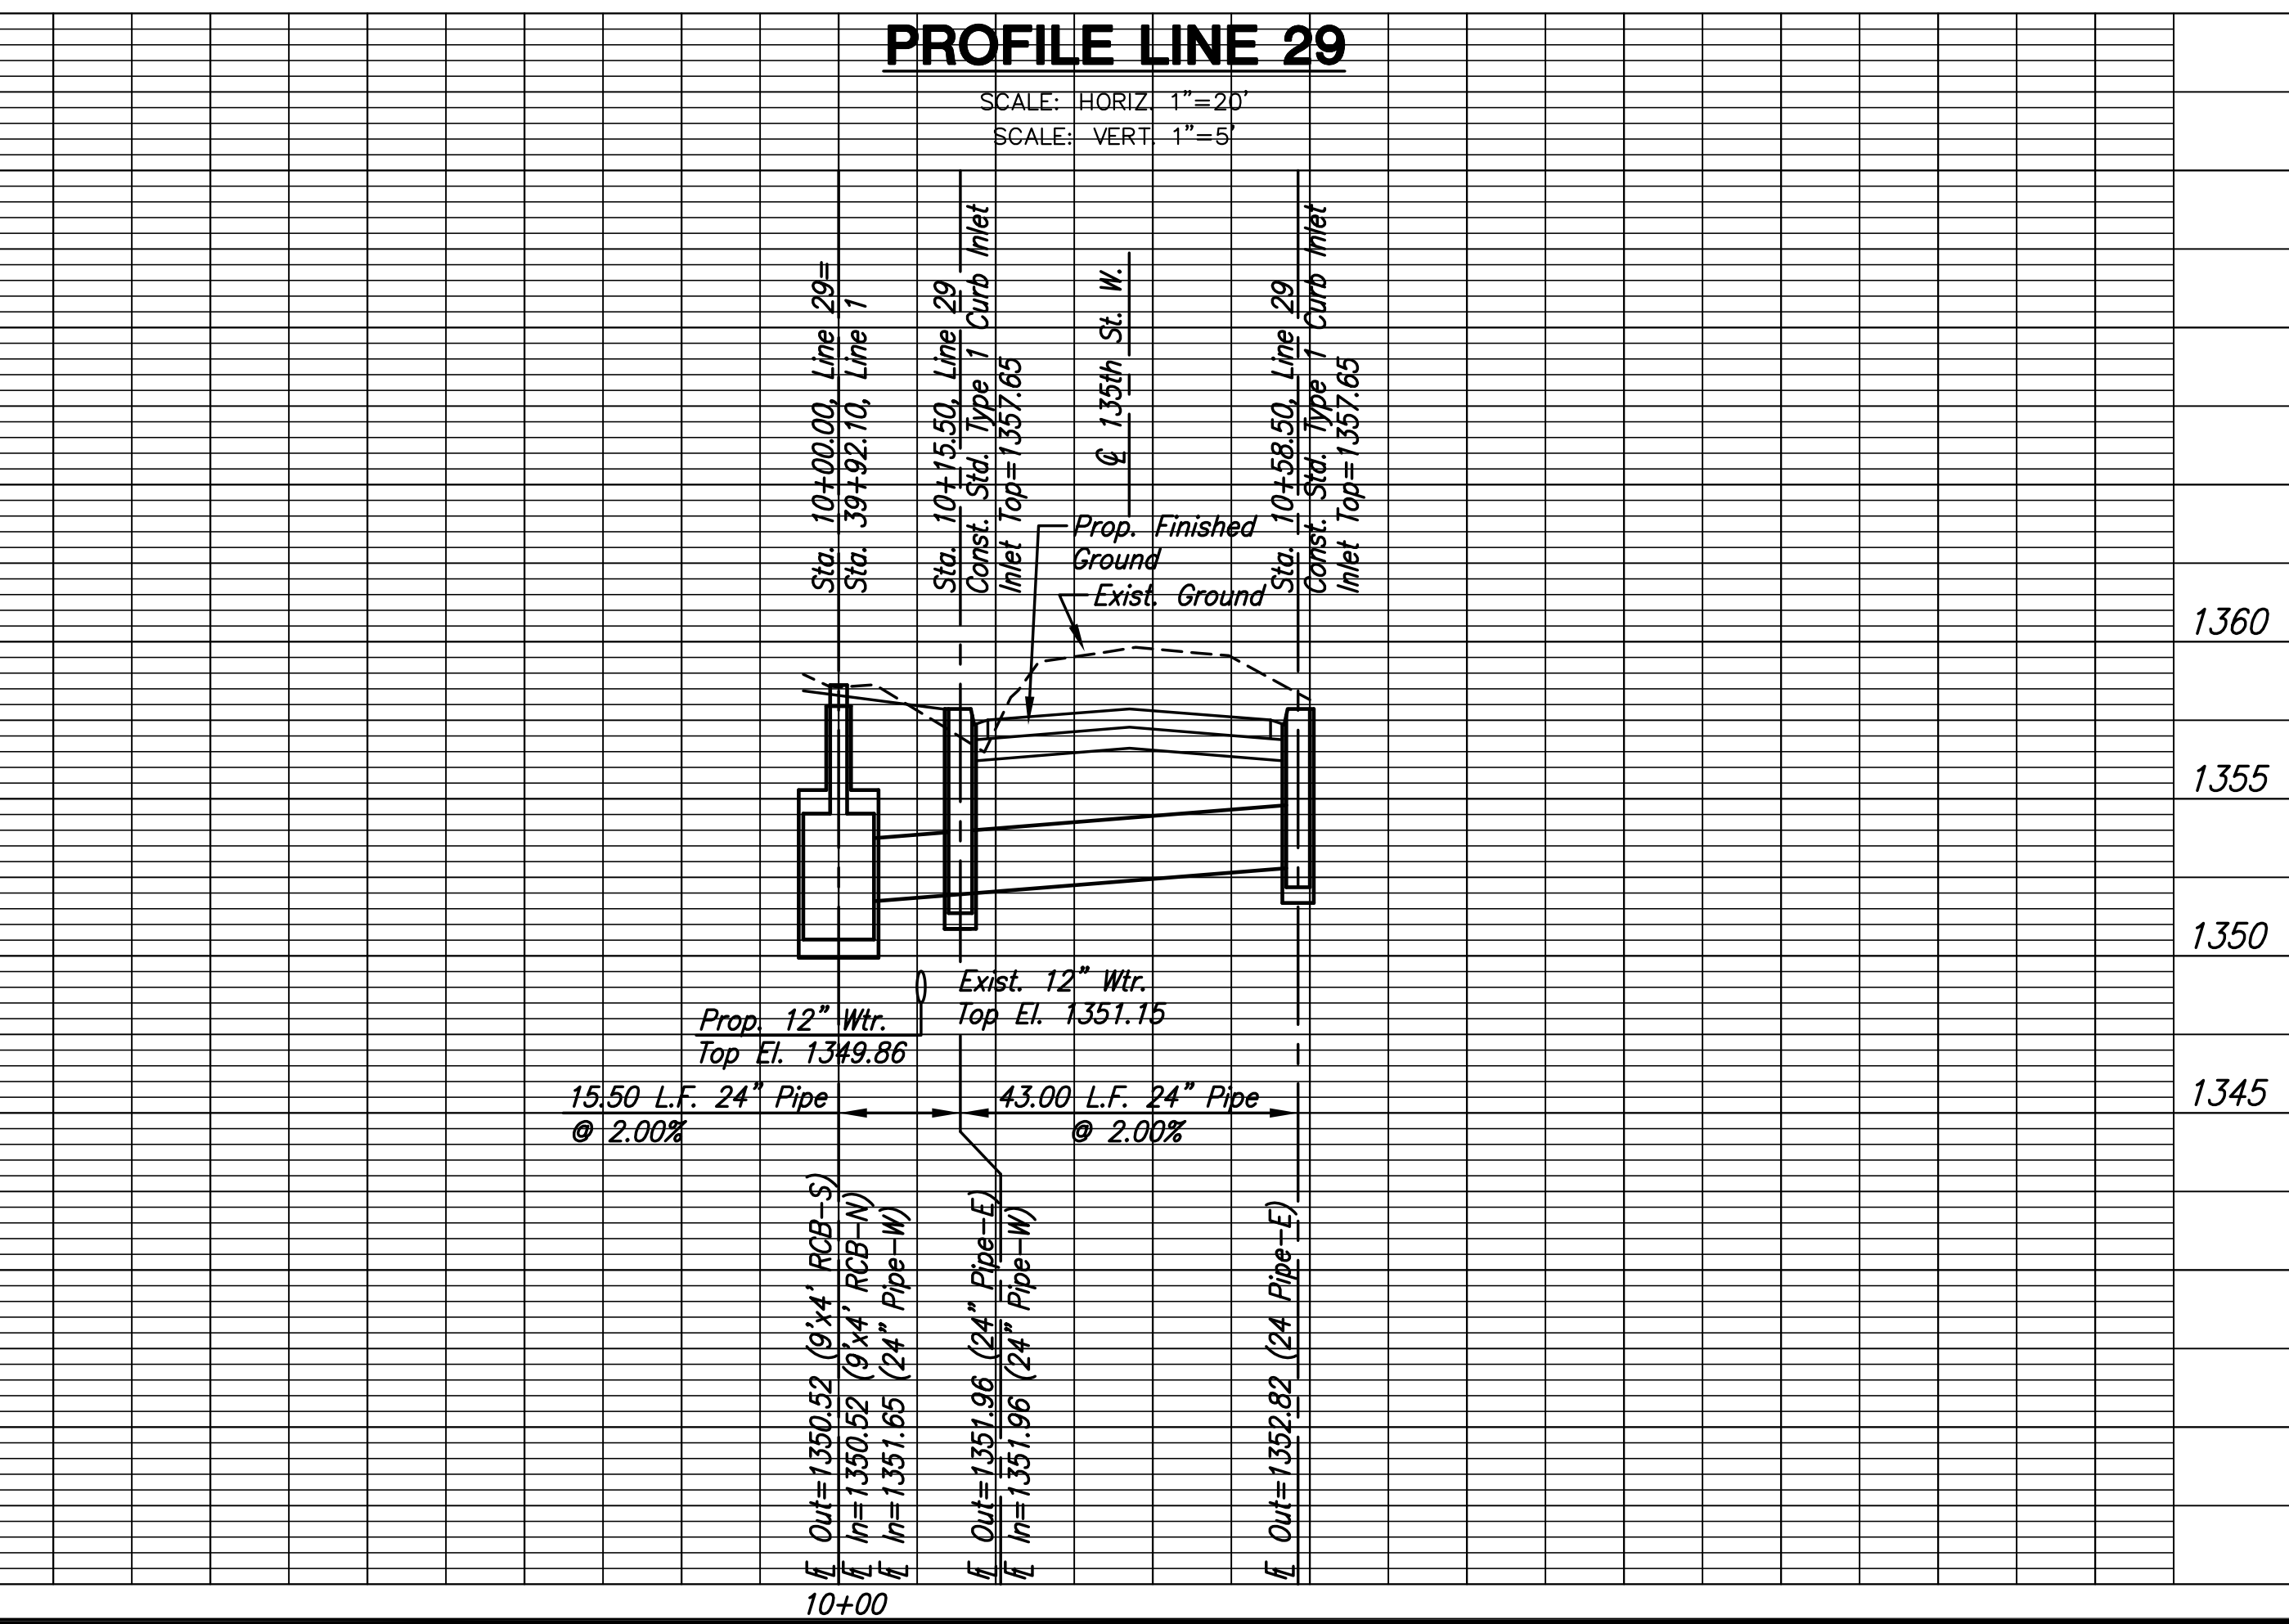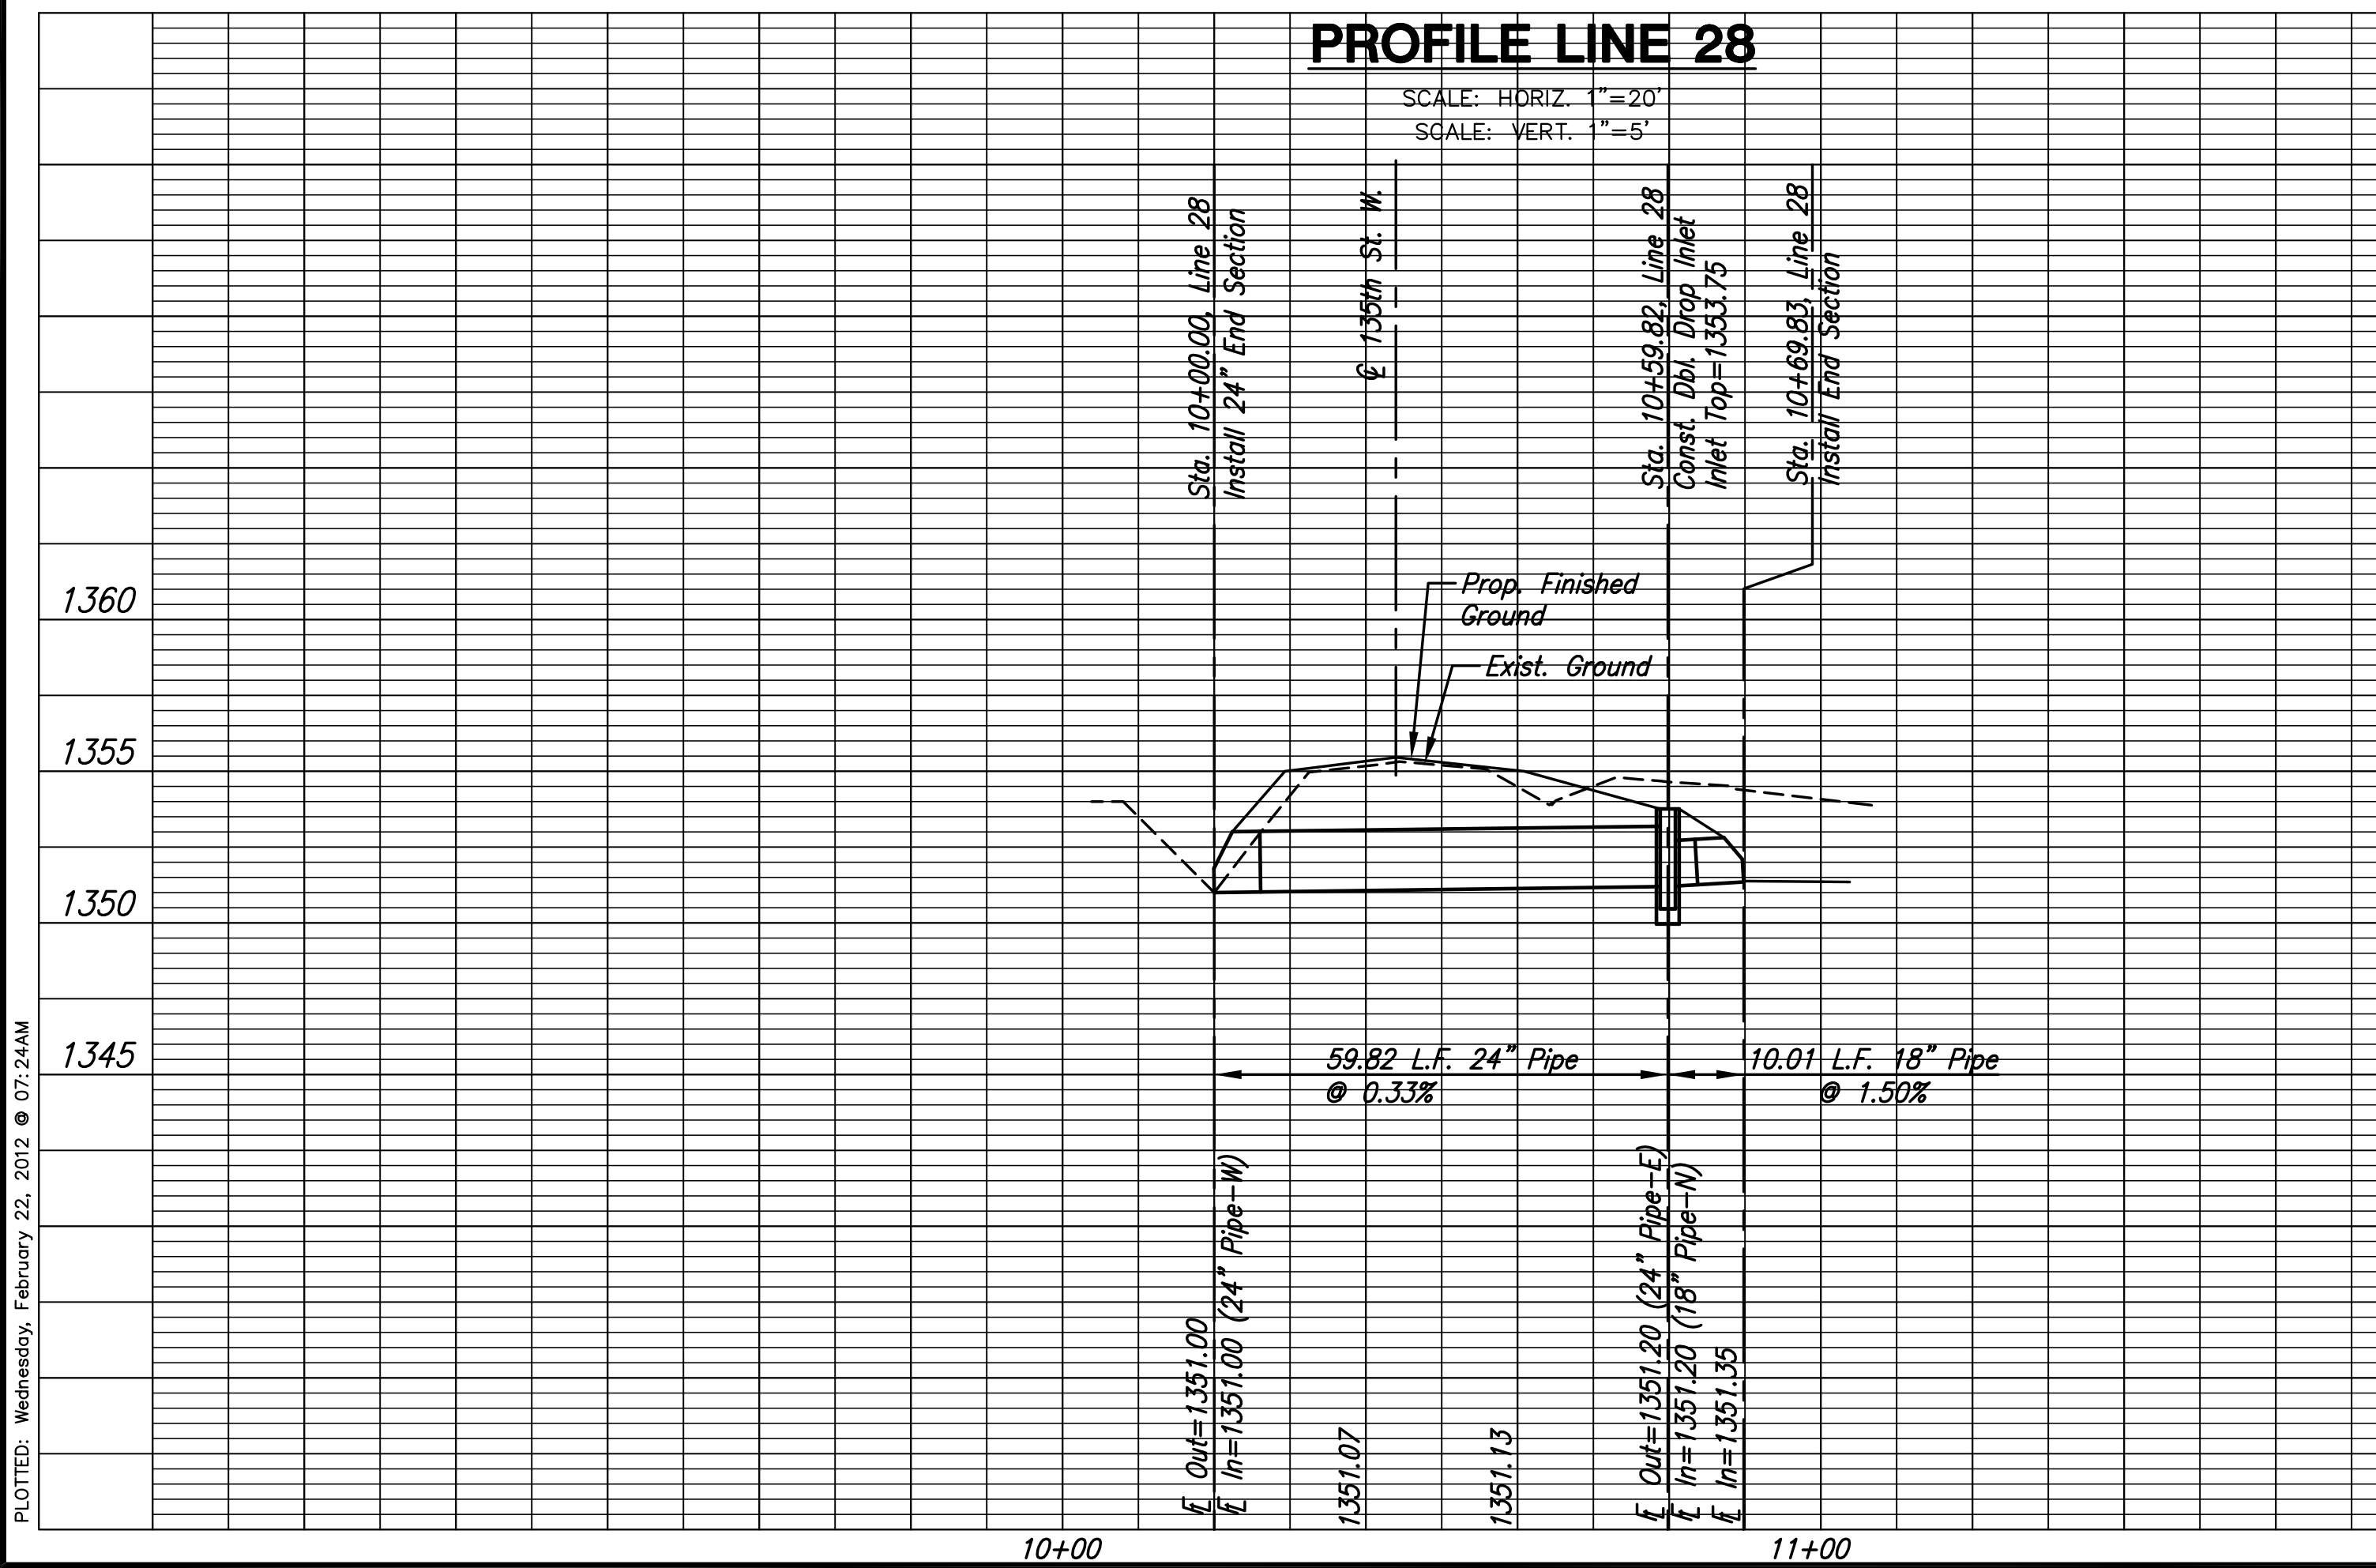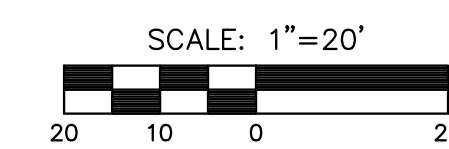

PLOTED: Wednesday, February 22, 2012 @ 07:24AM

J:\Civil\10265\DWG\Sws\10265-D26