



LANDSCAPE, LIGHTING, & IRRIGATION
GREENWICH OFFICE PARK SECOND
BERKELEY SQUARE FIRST ADDITION

**ELECTRICAL
PLAN**


SHEET TITLE
472-85040
PROJECT NUMBER

MKEC / JJW / BWB
DESIGNED DRAWN CHECKED


ISSUED
FEBRUARY 2012

REVISED

SHEET NO.

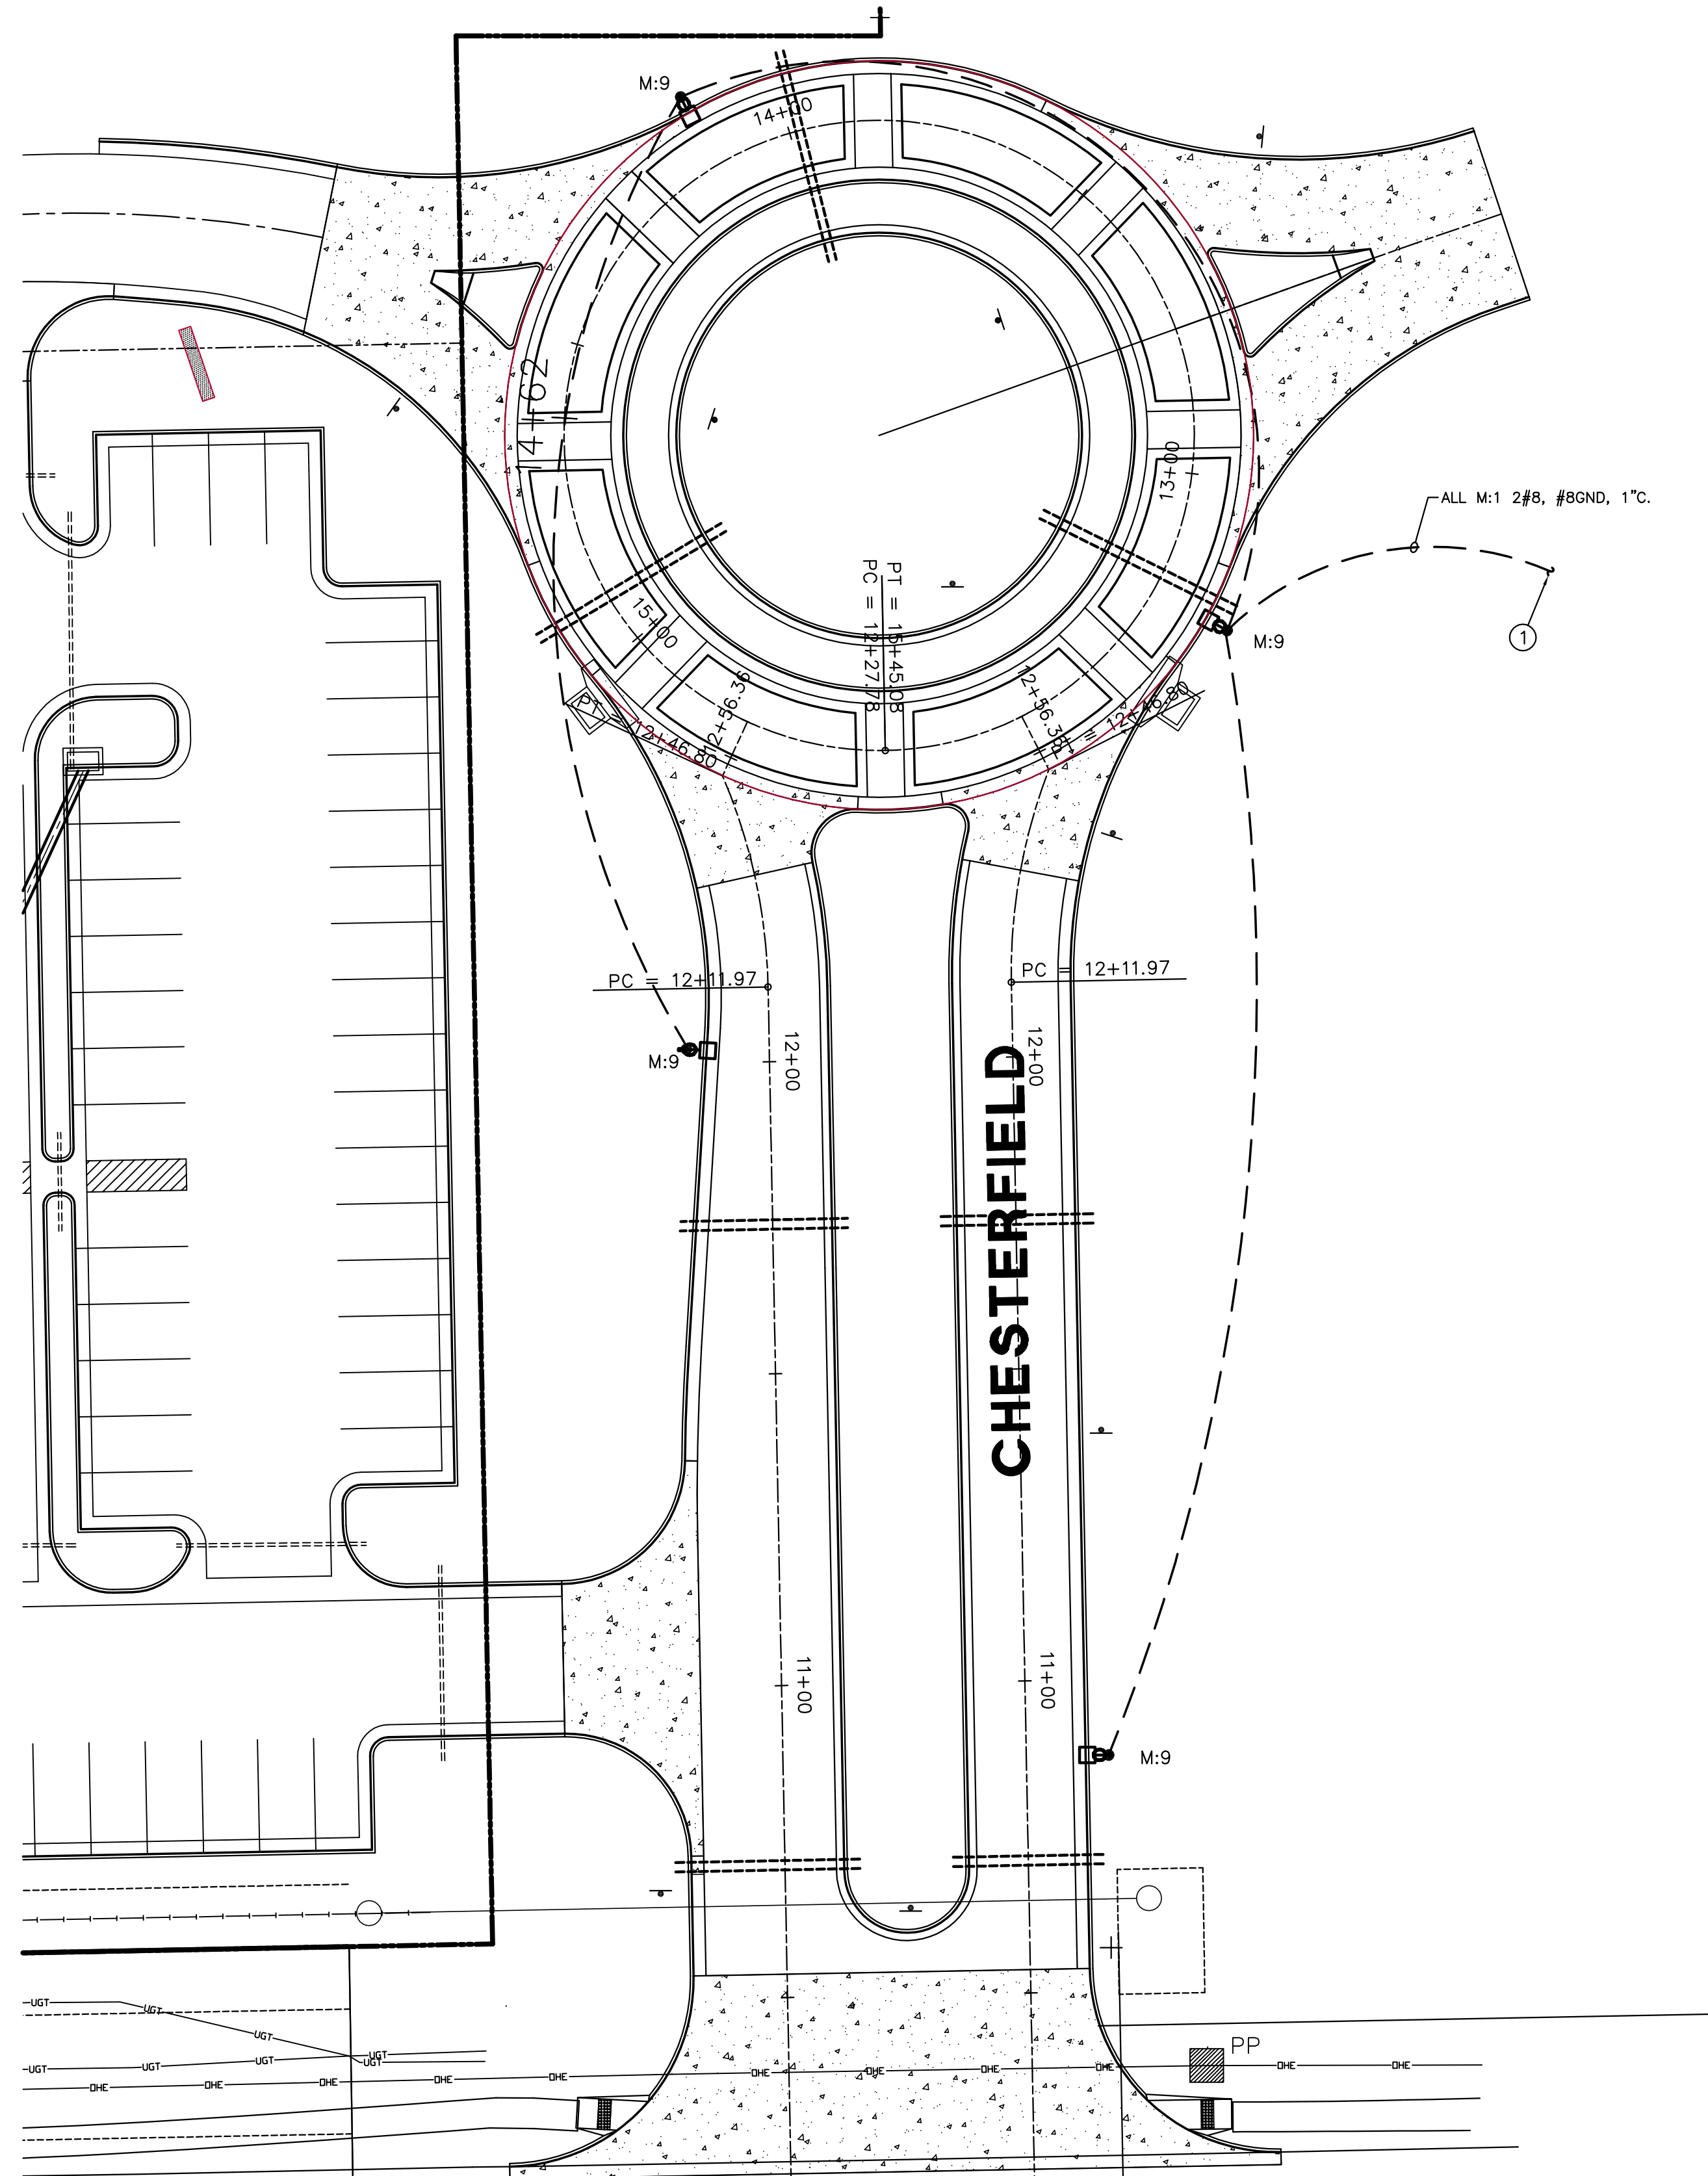


LANDSCAPE PLAN
SCALE: 1" = 20'-0"

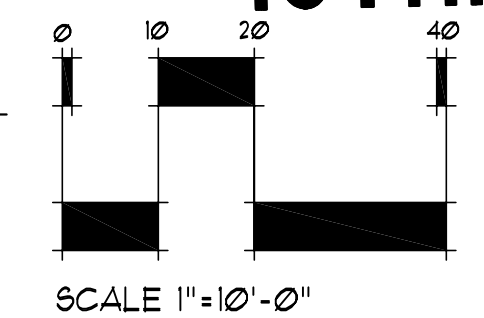

KEYED NOTES

1. POWER AND CONTROL OF LIGHTING FOR THIS PROJECT IS WHOLLY DEPENDANT ON POWER AND CONTROLS IN THE PROJECT "BERKELEY SQUARE FIRST ADDITION HOME BANK & TRUST ADDITION".
2. LIGHTING POINT CALCULATIONS ARE DEPENDANT ON THE ABOVE MENTIONED PROJECT BEING INSTALLED.

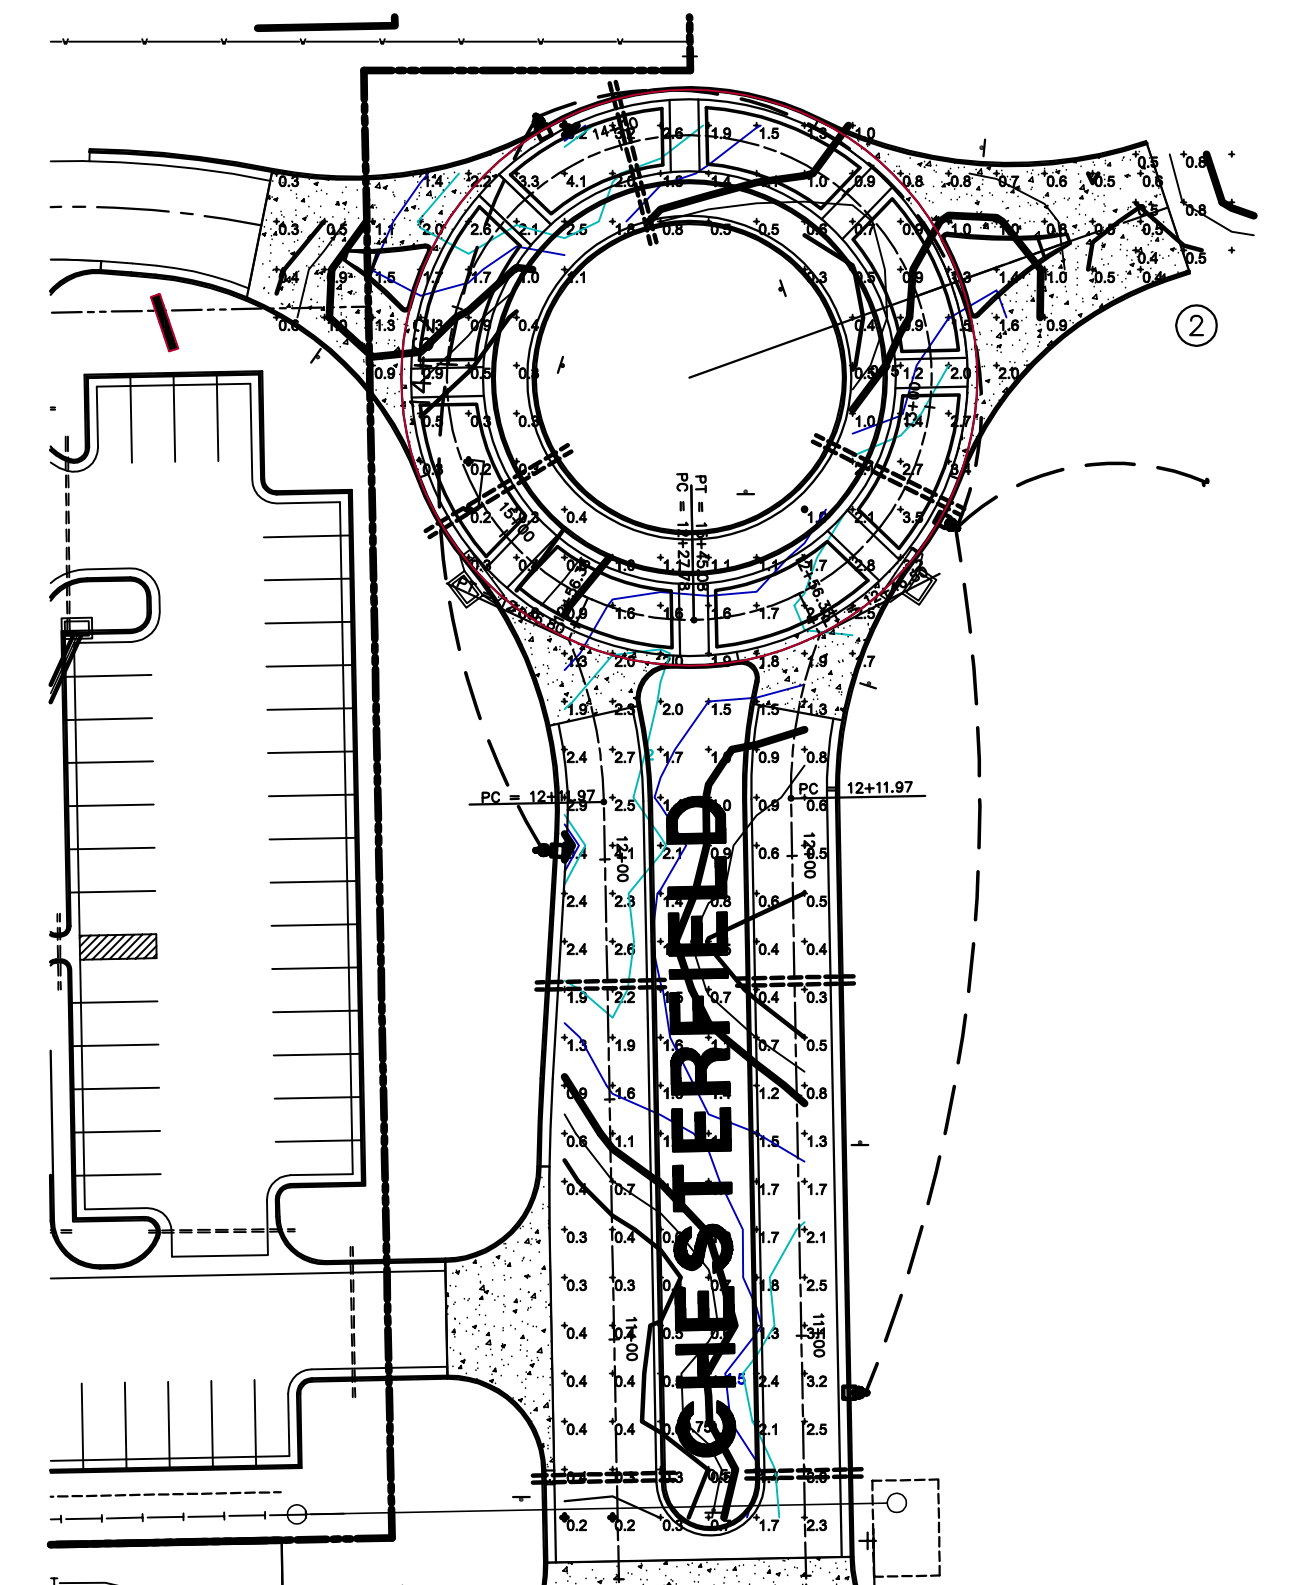

PHOTOMETRIC PLAN
SCALE: 1" = 20'-0"

