



TOP VIEW




END VIEW

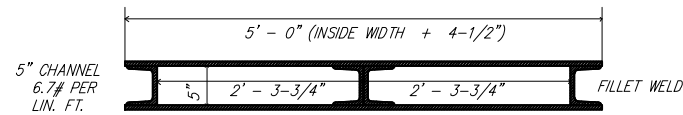


SIDE VIEW

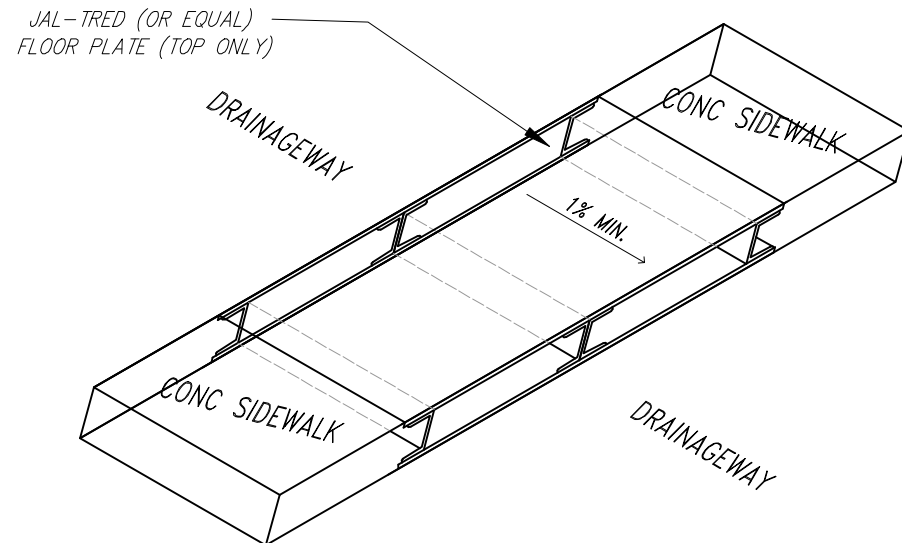


PREFABRICATED SIDEWALK DRAIN  
(No Scale)

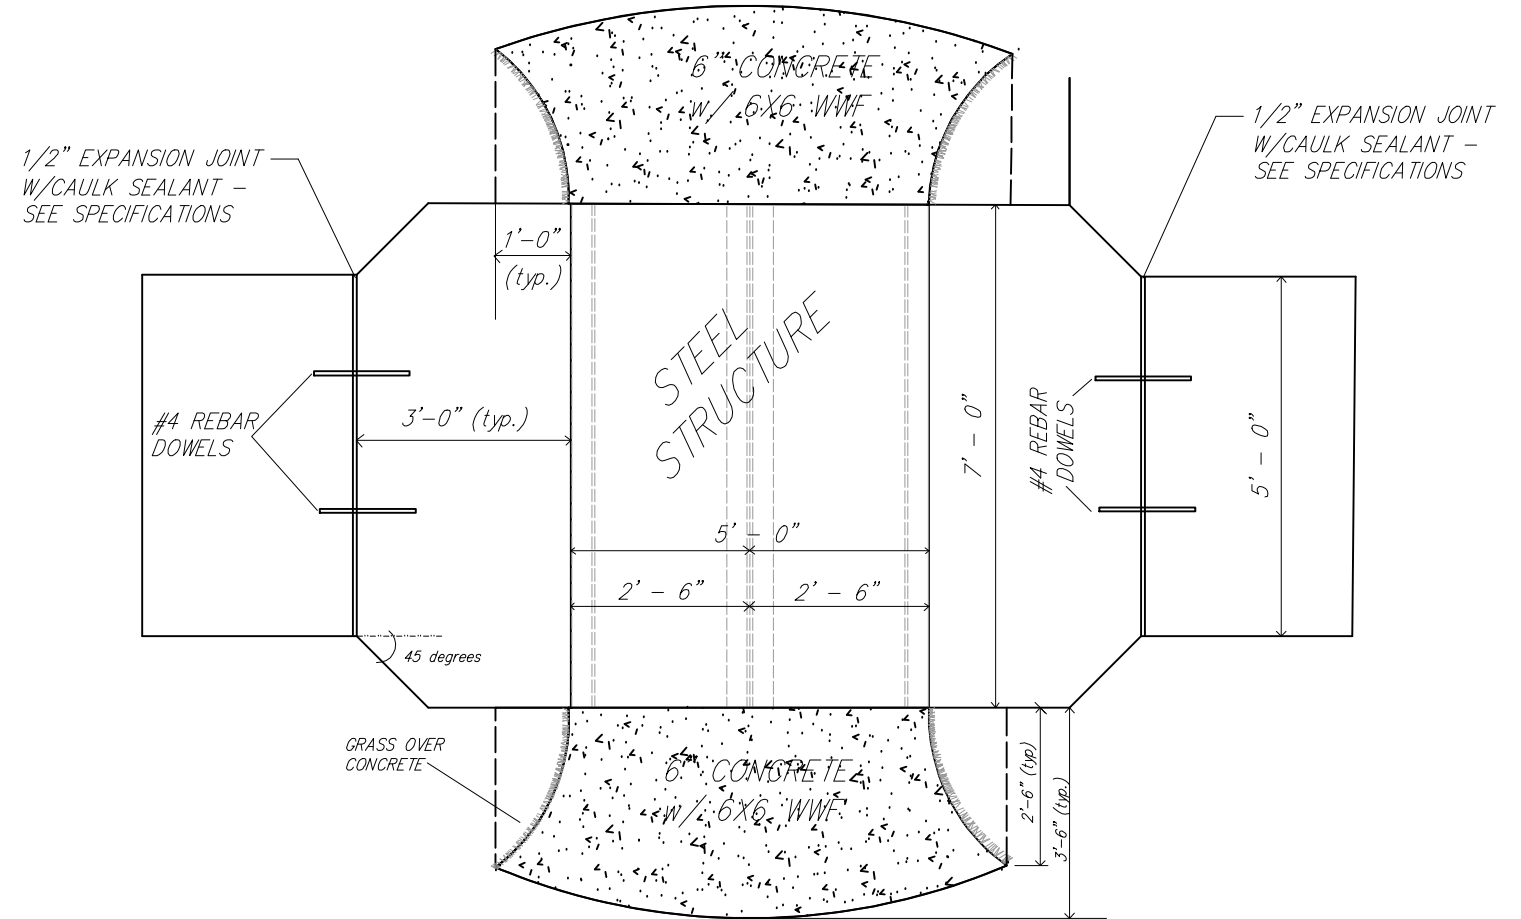

PLAN (No Scale)

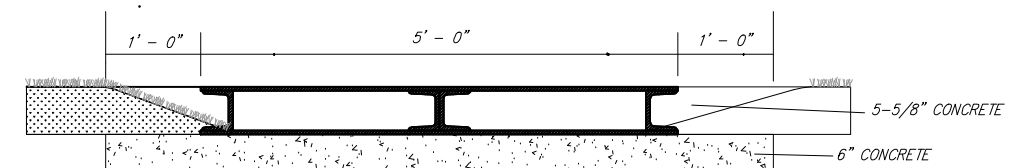

SECTION @ WALK DRAIN  
(No Scale)

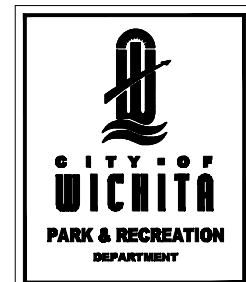

**SIDEWALK FLUME  
DETAIL**

LANDSCAPE ARCHITECT  
**LARRY D. HOETMER, ASLA**

PROJECT NUMBER 472-84925	OCA NUMBER 707021	DATE 09-08
-----------------------------	----------------------	---------------

CITY ENGINEER'S OFFICE CITY HALL SEVENTH FLOOR 455 NORTH MAIN STREET WICHITA, KANSAS 67202-1620 (316) 268-4222	DESIGN HOETMER	DRAWN LONG
	SHEET 67.001 of 231	