

Sta. 81+15.3
 Exist. MH P
 Match Point

Sta. 84+81.7
 Exist. MH Q (See Typical MH Section, sheet 12)
 Seal 54" opening (N)
 Seal 60" opening (S)
 Abandon approx. 175.3 L.F. Existing 54" RCP Pipe (N)
 Abandon MH and Accessway
 (See Abandonment Details, sheet no. 17)

Sta. 86+57.0
 Exist. MH R (See Typical MH Section, sheet 12)
 Seal 54" opening (N&S)
 Abandon approx. 205.8 L.F. Existing 54" RCP Pipe (N)
 Abandon MH and Accessway
 (See Abandonment Details, sheet no. 17)

Sta. 88+62.8
 Exist. MH S (See Typical MH Section, sheet 12)
 Seal 21" Pipe (E)
 Seal 54" opening (N&S)
 Abandon approx. 307.8 L.F. Existing 54" RCP Pipe (N)
 Abandon approx. 367.8 L.F. Existing 21" SS Pipe (E)
 Abandon MH and Accessway
 (See Abandonment Details, sheet no. 17)

Sta. 91+70.6
 Exist. MH T (See Typical MH Section, sheet 12)
 Seal 54" opening (N&S)
 Abandon approx. 534.6 L.F. Existing 54" RCP Pipe (N)
 Abandon MH and Accessway
 (See Abandonment Details, sheet no. 17)

Sta. 97+05.2
 Exist. MH U (See Typical MH Section, sheet 12)
 Seal 54" opening (N&S)
 Abandon approx. 532.5 L.F. Existing 54" RCP Pipe (N)
 Abandon MH and Accessway
 (See Abandonment Details, sheet no. 17)

CAUTION !!!
 Lincoln Street
 Bridge Overhead

N: 1,680,715.6160, E: 1,656,434.1510
 Sta. 88+62.8 (approx. 367.8', Rt.)
 Existing MH
 Abandon MH per City of Wichita
 Standards and Specifications.
 Abandon Approx. 106.7 L.F. Existing 21" SS Pipe (SE)


New MH and Plug with Vent Pipe (NW)
 installed during Phase 2.
 Remove top 4' of Vent Pipe after
 Abandonment is complete. Vent Pipe
 Removal subsidiary to Pipe Abandonment.

Remove and Replace Concrete
 Pavement to nearest Joints
 in kind. Subsidiary to MH
 Abandonment.

PHASE 2 SANITARY SEWER
 (by others)

♦ PRESERVE EXISTING TIE BARS OR DRILL AND EPOXY GROUT NEW BARS.


* SLOPE VARIES TO MATCH EXISTING.

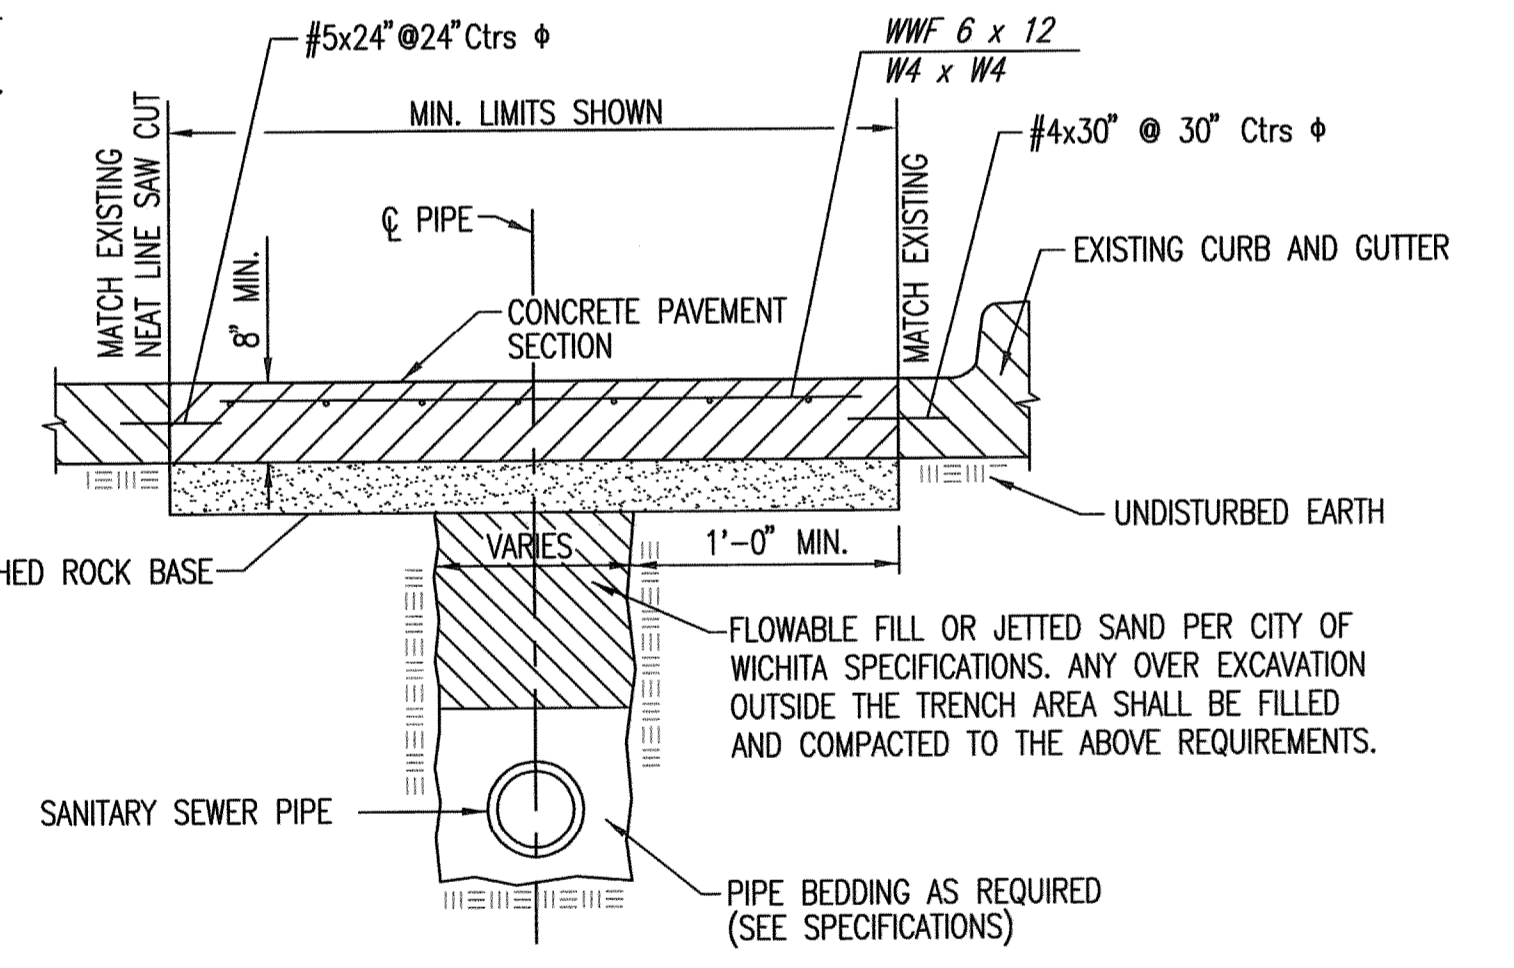

CONCRETE PAVEMENT REMOVAL AND REPLACEMENT DETAIL

NOTE: CONTRACTOR SHALL SAW CUT AND SEAL JOINT LINES TO MATCH THE EXISTING JOINT PATTERN.

Saved 01-13-2012 10:02:55 AM by CSL
 Plot Scale: 1:50 01-13-2012 10:03:33 AM by GATITY, S. LINK
 C:\2007\07600\001\Phase 3\07600-001-008-Plan.dwg

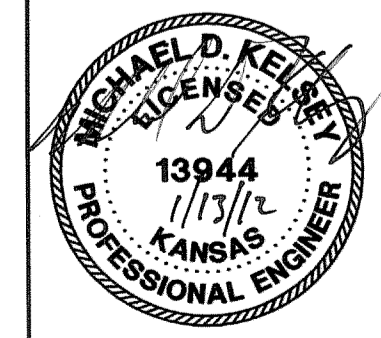

| No. | Revision | By | Date |
|---|----------|---------|----------------|
| RELOCATION OF SANITARY SEWER NO. 23 PHASE 3: ABANDONMENT PLANS SANITARY SEWER ABANDONMENT PLAN JAMES L. ARMOUR, P.E. - CITY ENGINEER CITY OF WICHITA PROJECT NO. 468-84375b PROFESSIONAL ENGINEERING CONSULTANTS, P.A. 303 SOUTH TOPEKA WICHITA, KS 67202 316-262-2691 www.pec1.com | | | |
| Designed by | MDK, SAD | Job No. | 35-07600-001 |
| Drawn by | CSL, JAN | Date | SEPTEMBER 2011 |
| | | | Sht. 8 of 20 |