

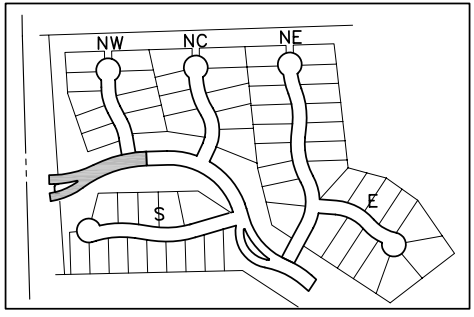
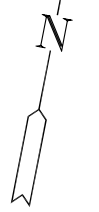


FOX RIDGE ADDITION

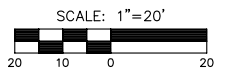

LOCATION MAP

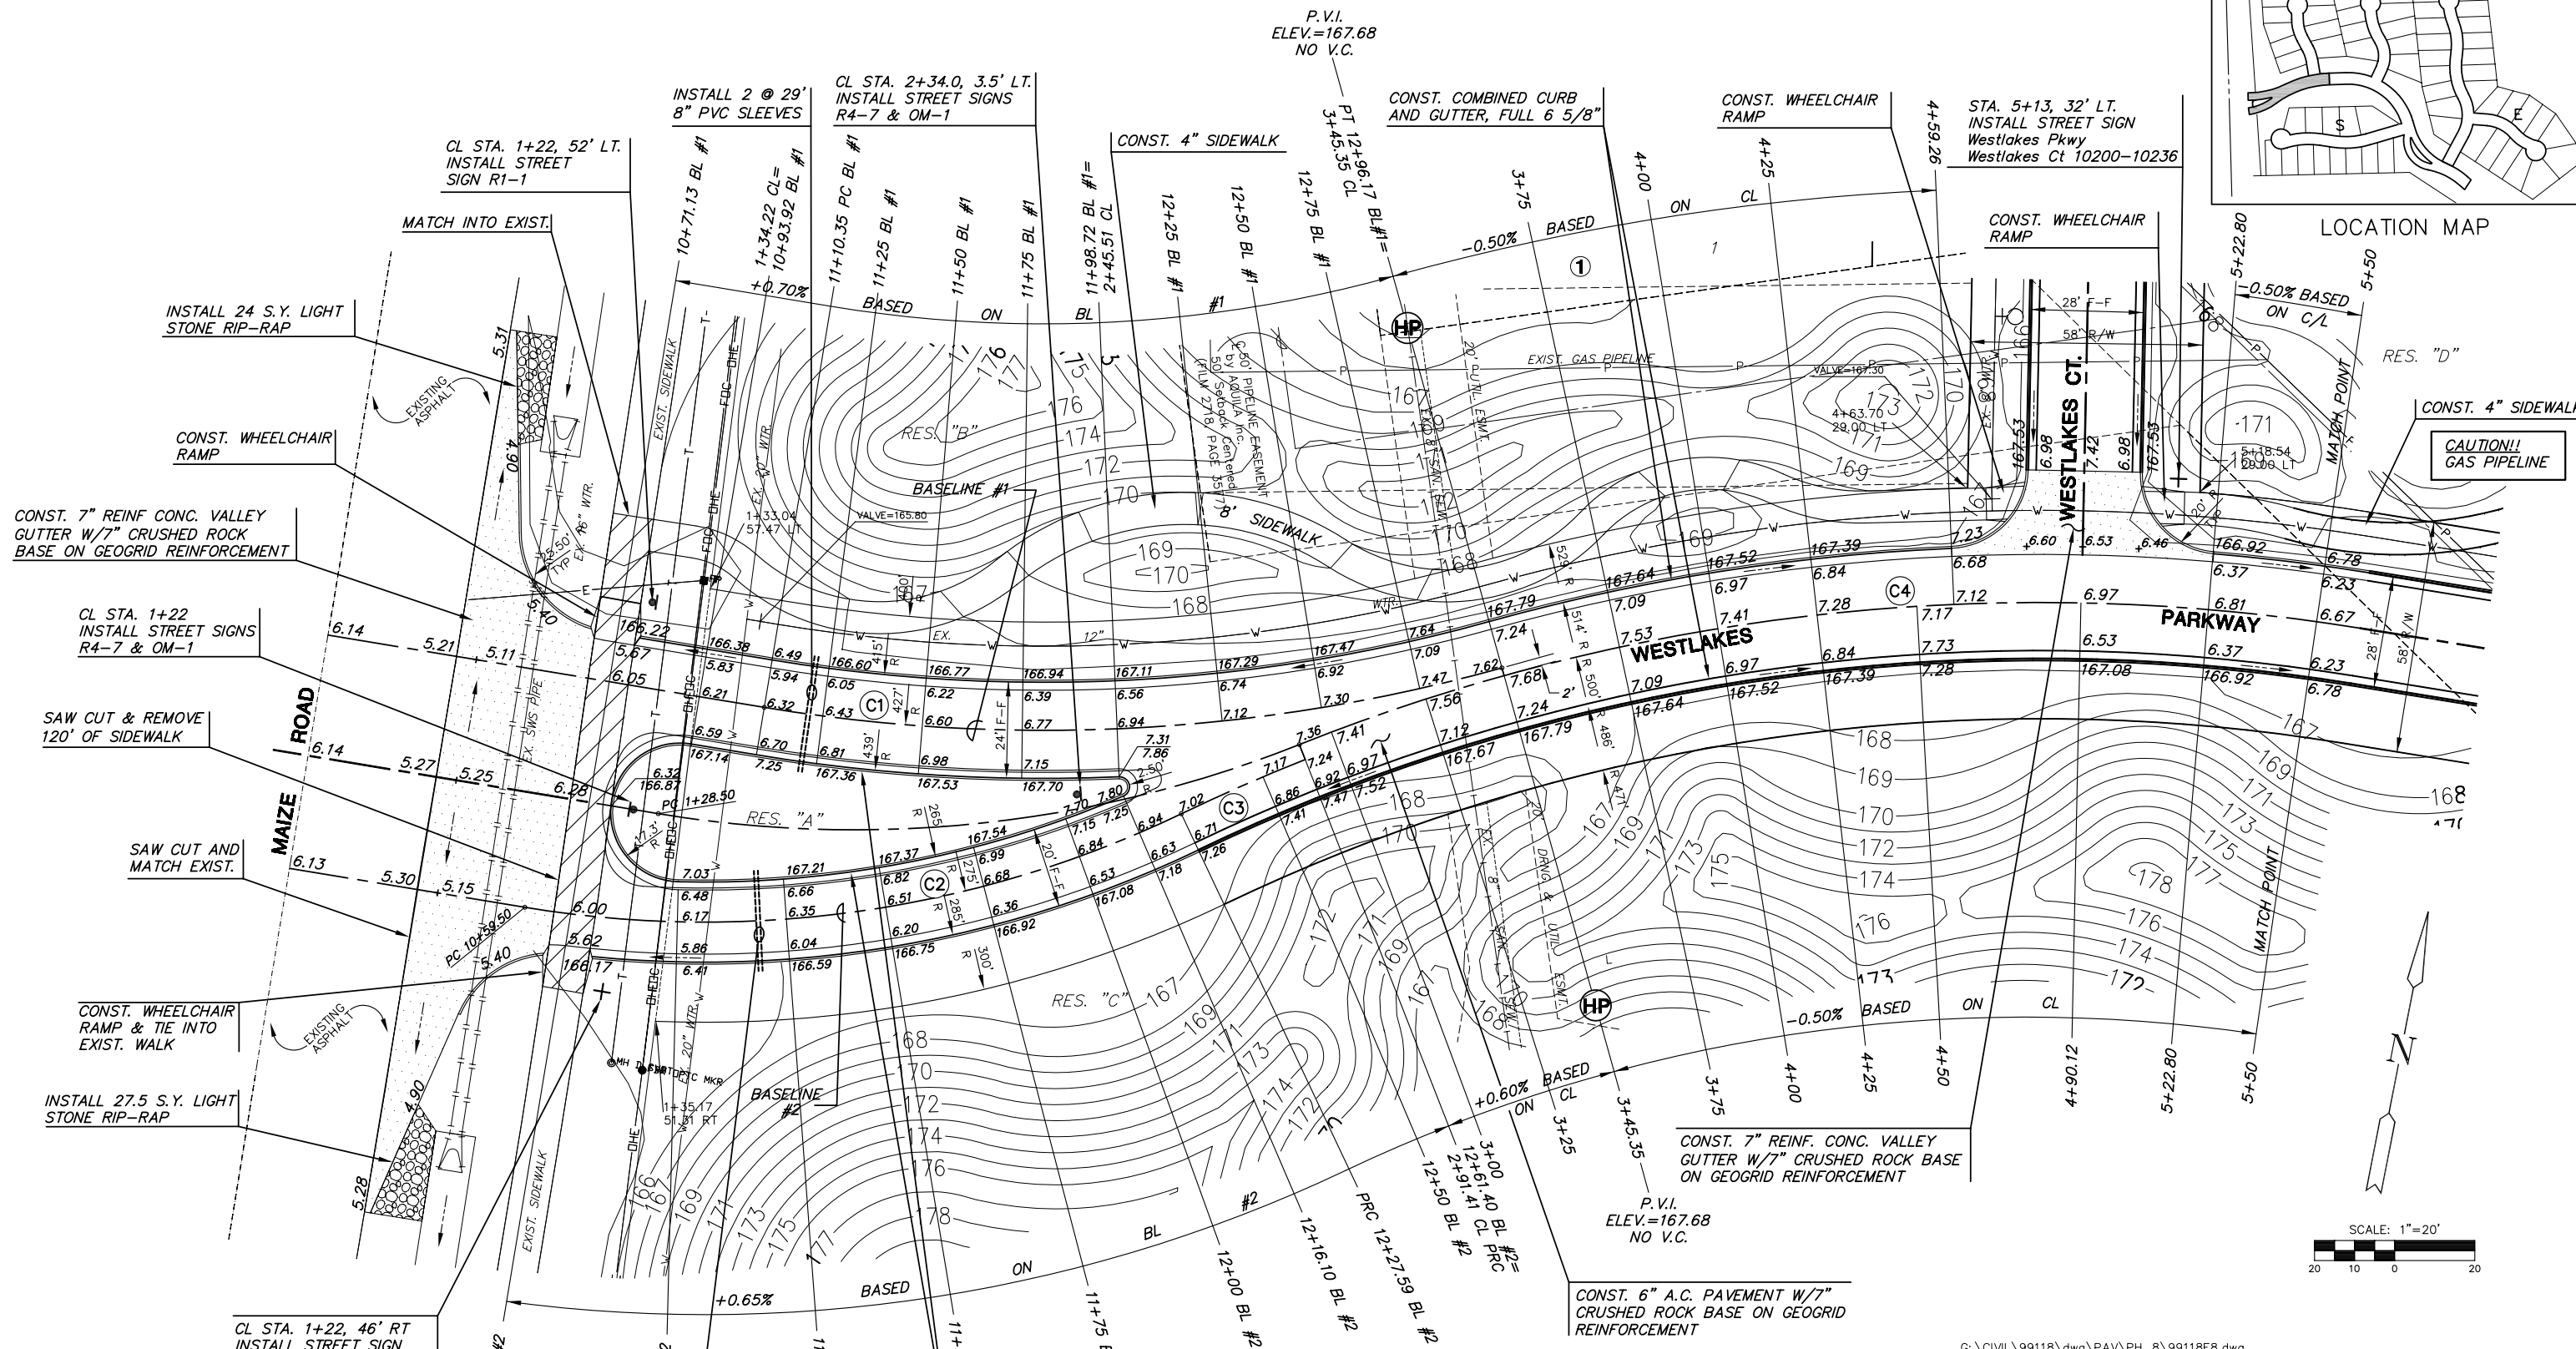

- NOTE:**
- TOP OF CURB ELEVATIONS SHOWN ARE FOR FULL CURB. CONSTRUCT CURB AS NOTED.
 - CONTRACTOR SHALL REMOVE ALL TREES WITHIN ROAD RIGHT-OF-WAY.
 - CURVE DATA FOR CURVES LABELED (C#) MAY BE FOUND ON SHEET 4.

LEGEND

- + STREET SIGN & SIGN LOCATION (SEE SIGN ASSEMBLY TABLE FOR TYPE & STATION OF SIGN)
- [Hatched Box] = REMOVAL
- [Dotted Box] = VALLEY GUTTER

G:\CIVIL\99118\dwg\PAV\PH_8\99118E8.dwg

MKEC
ENGINEERING
CONSULTANTS
411 N. WEBB ROAD
WICHITA, KS. 67206
316-684-9600

FOX RIDGE ADDITION
PROJECT NAME

WESTLAKES PARKWAY - PHASE 8
SHEET TITLE

SS DESIGN BY. DM DRAWN BY. SS CHECKED BY.

SEPTEMBER 2004 99118E8 9 / 50
DATE JOB NO. SHEET/OF

FOX RIDGE ADDITION