



FOX RIDGE ADDITION

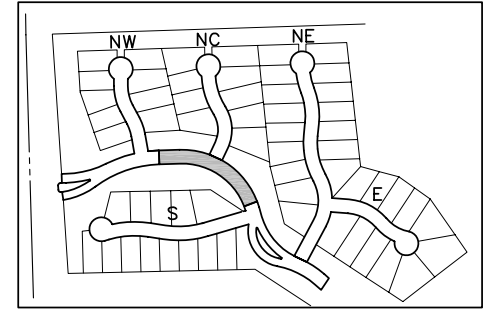

LOCATION MAP

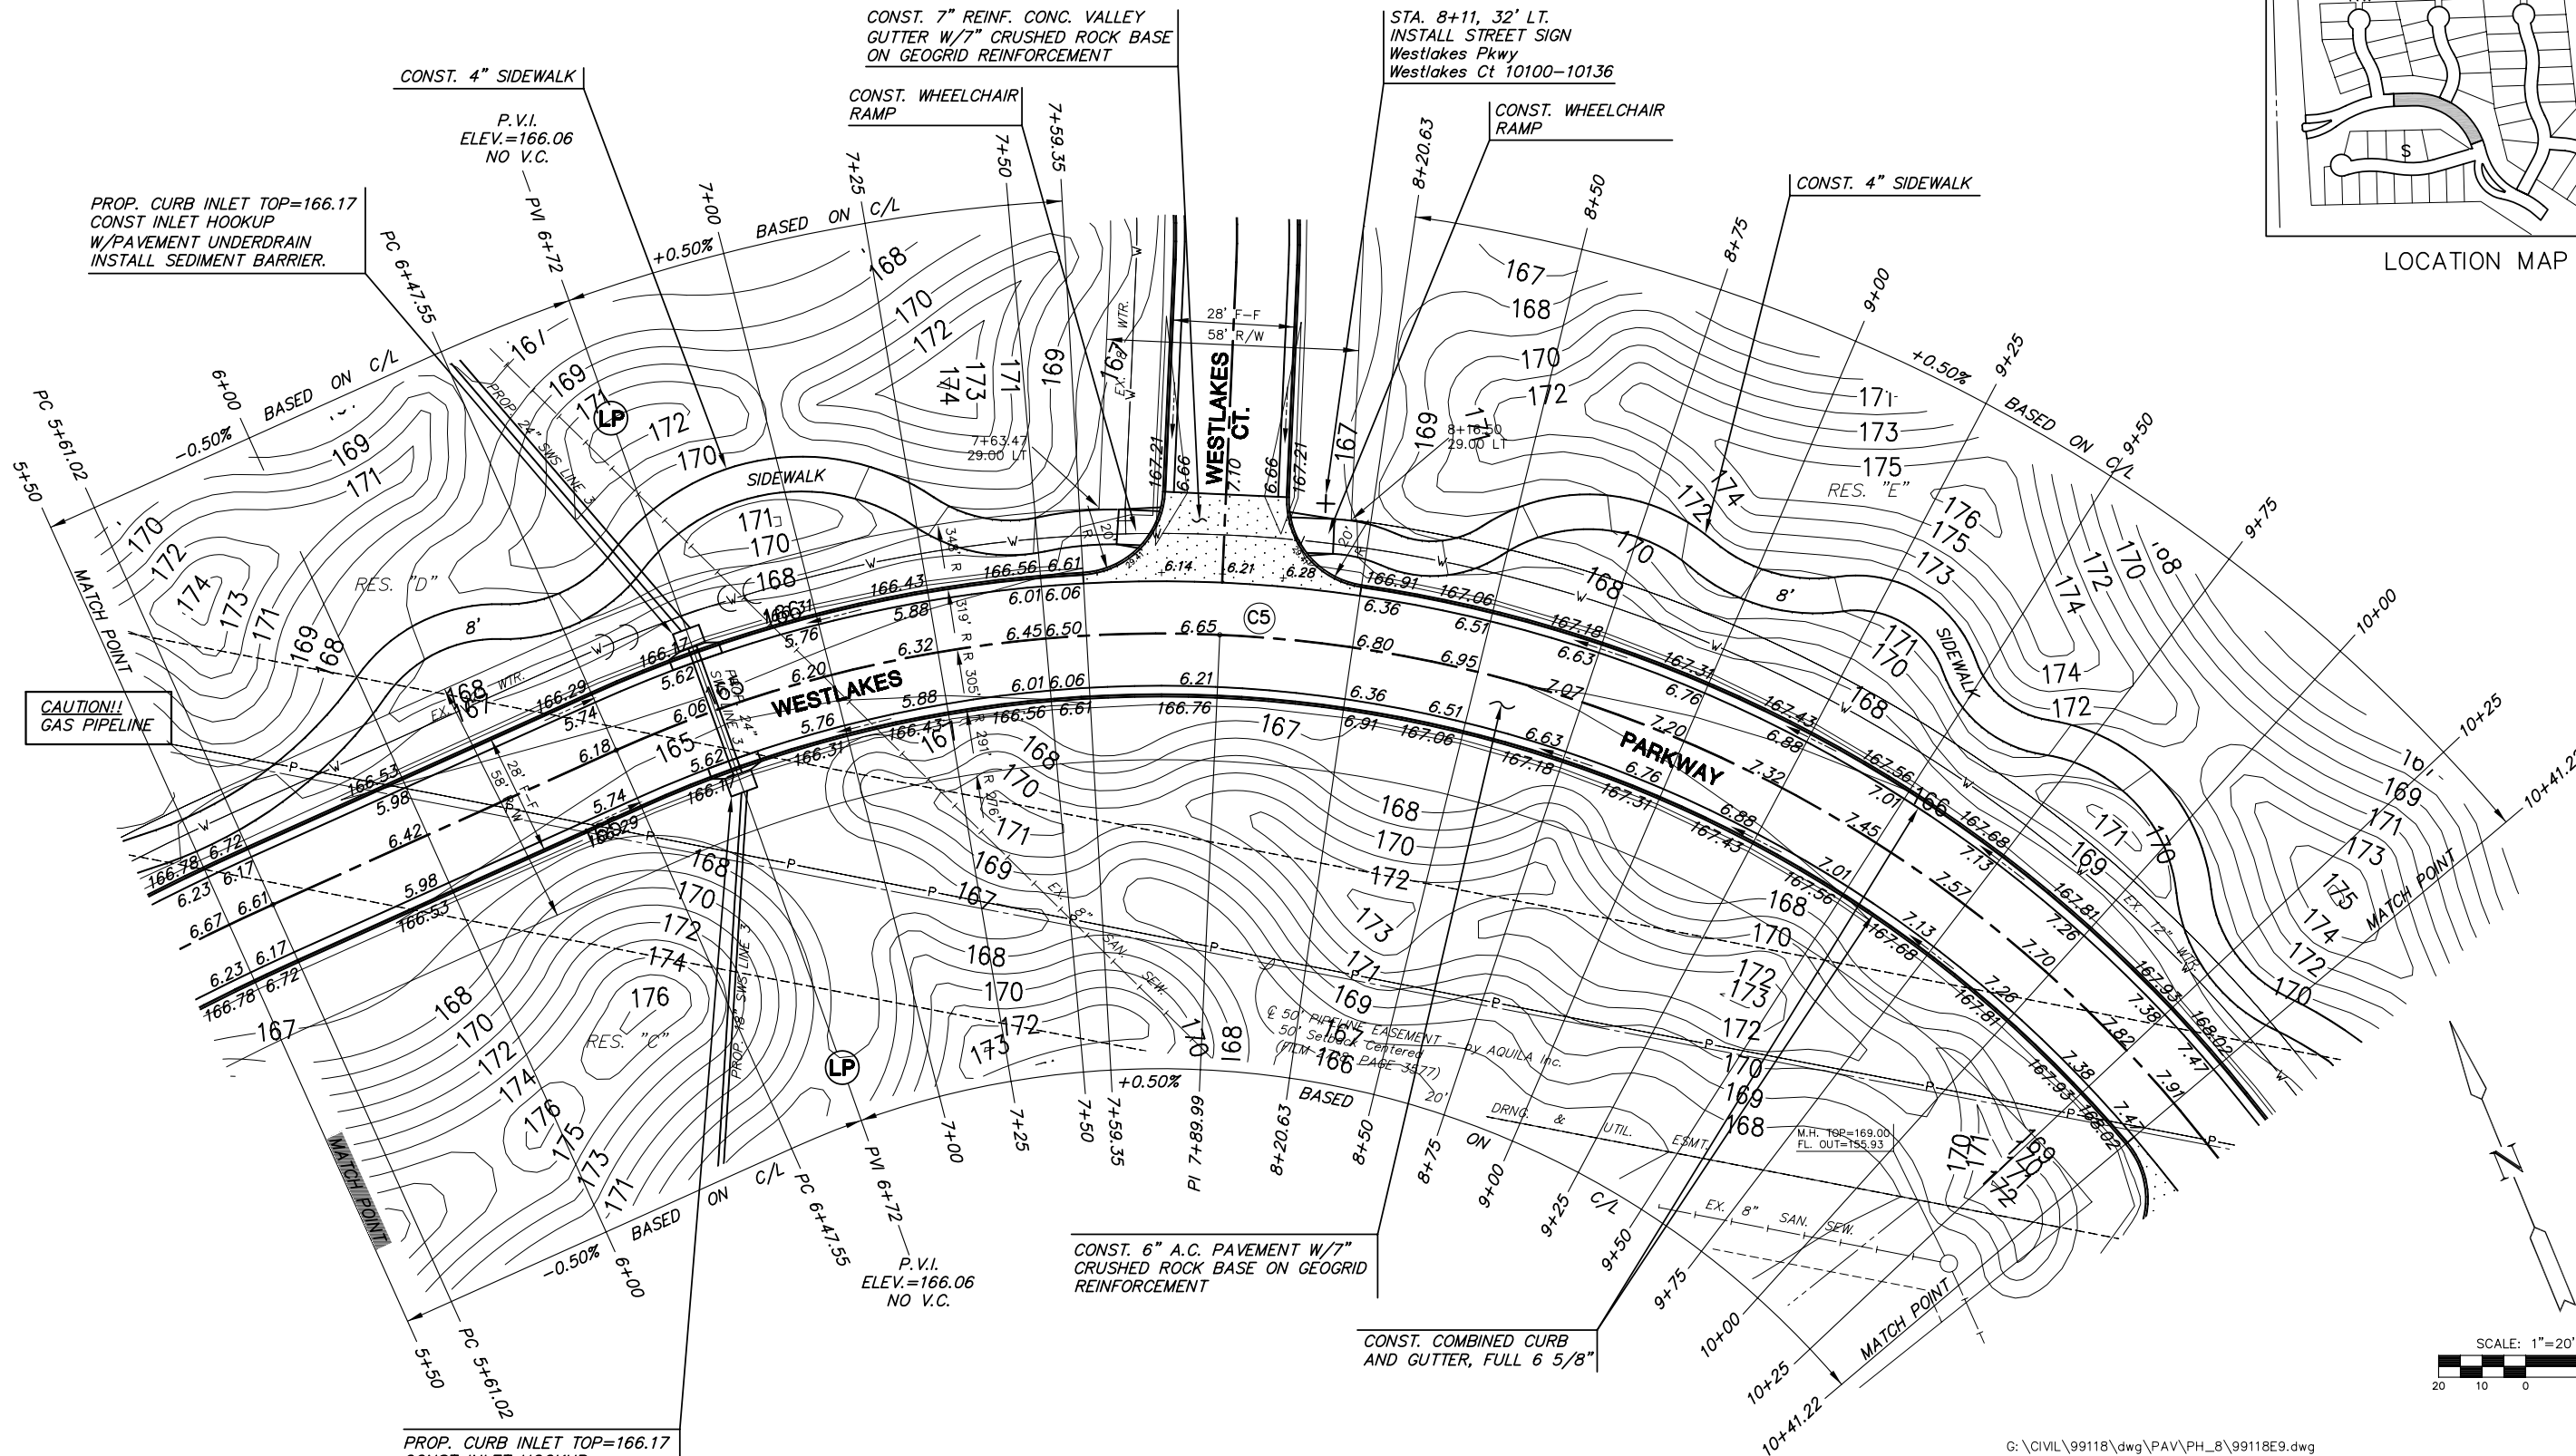

- NOTE:**
1. TOP OF CURB ELEVATIONS SHOWN ARE FOR FULL CURB. CONSTRUCT CURB AS NOTED.
 2. CONTRACTOR SHALL REMOVE ALL TREES WITHIN ROAD RIGHT-OF-WAY.
 3. CURVE DATA FOR CURVES LABELED (C#) MAY BE FOUND ON SHEET 4.

LEGEND

+ STREET SIGN & SIGN LOCATION
(SEE SIGN ASSEMBLY TABLE FOR TYPE & STATION OF SIGN)

[Dotted Box] = VALLEY GUTTER

G:\CIVIL\99118\dwg\PAV\PH_8\99118E9.dwg

FOX RIDGE ADDITION
PROJECT NAME

WESTLAKES PARKWAY - PHASE 8
SHEET TITLE

MKEC
ENGINEERING CONSULTANTS
411 N. WEBB ROAD
WICHITA, KS. 67206
316-684-9600

SS DESIGN BY.	DM DRAWN BY.	SS CHECKED BY.
SEPTEMBER 2004	99118E9	10 / 50
DATE	JOB NO.	SHEET/OF